

LEGEND

MAIN HERITAGE BUILDING

- B1 CLASSROOM
- B2 MEETING ROOM
- B3 DINING
- B4 RECEPTION/TROPHY ROOM
- B5 SENIOR COMMON ROOM
- B6 BAR
- B7 SENIOR COMMON ROOM LOUNGE
- B8 KITCHEN (EXISTING)
- B9 OFFICE
- B10 DRY STORE
- B11 ACCESSIBLE AMENITIES

ACCOMMODATION/CLASSROOM

- R1 CLASSROOM 1
- R2 ACCESSIBLE AMENITIES
- R3 CENTRAL LAUNDRY
- R4 BEDROOM
- R5 ENSUITE
- R6 ACCESSIBLE ENSUITE
- R7 ACCESSIBLE BEDROOM
- R8 LIFT
- R9 STAIRS
- R10 GENERAL STORE
- R11 ELECTRICAL
- R12 CLEANER'S ROOM
- R13 HYDRANT PUMP ROOM
- R14 CLEANER
- R15 STORE
- R16 COMMS
- R17 STORE

LIBRARY

- L1 LIBRARY COLLECTION
- L2 REFERENCE LIBRARY
- L3 LIBRARY MANAGER
- L4 LOANS
- L5 MEDIA AREA
- L6 COMPUTER ACCESS
- L7 SYNDICATE/MEETING ROOM
- L8 WORK ROOM

ADMINISTRATION

- A1 COURSE PARTICIPANT ROOM
- A2 IT WORKROOM & STORE
- A3 FIRST AID
- A4 CLEANER
- A5 ACCESSIBLE AMENITIES
- A6 SERVER ROOMS
- A7 GYMNASIUM
- A8 MALE/FEMALE AMENITIES
- A9 SHOWER/CHANGE
- A10 STUDENT RECORDS / CENTRAL FILING
- A11 WAITING
- A12 RECEPTION
- A13 OFFICE
- A14 MEETING ROOM
- A15 STORE
- A16 UTILITY ROOM
- A17 LIFT
- A18 LOBBY

SYNDICATE BUILDING


- S1 LARGE SYNDICATE ROOM
- S2 SMALL SYNDICATE ROOM
- S3 SMALL SYNDICATE ROOM
- S4 PHOTOGRAPHY
- S5 COLLARING & STORAGE
- S6 SUPPORT

AMENITIES/STORES BUILDING

- D1 MALE AMENITIES
- D2 FEMALE AMENITIES
- D3 ACCESSIBLE AMENITIES
- D4 HOUSE STORE
- D5 LINEN STORE
- D6 CLEANER'S STORE
- D7 WINE STORE



© Copyright of Brewster Hjorth Pty Limited 2008. ACN 002 513 153.
 Planning dimensions shall be taken in preference to scaling.
 The Contractor shall check all dimensions on site before commencing work.
 Brewster Hjorth Architects is a division of Brewster Hjorth Pty Limited.

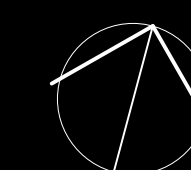

SITE GROUND FLOOR PLAN
 SCALE 1:200 @ B1
 0 2m 5m 10m

AUSTRALIAN INSTITUTE OF POLICE MANAGEMENT
 for The Australian Federal Police



brewster hjorth
 ARCHITECTS

A04

DECEMBER 2008
 20816-10.DD03-06
 PRINT DATE: 11.12.08