


ELEVATION 01
NORTH MAIN BUILDING
SCALE 1:200

© Copyright of Brewster Hjorth Pty Limited, 2008. ACN 002 513 153.
All rights reserved.
Figured dimensions shall be taken in preference to scaling.
The Contractor shall check all dimensions on site before commencing work.
Brewster Hjorth Architects is a division of Brewster Hjorth Pty Limited.

AUSTRALIAN INSTITUTE OF POLICE MANAGEMENT
for The Australian Federal Police

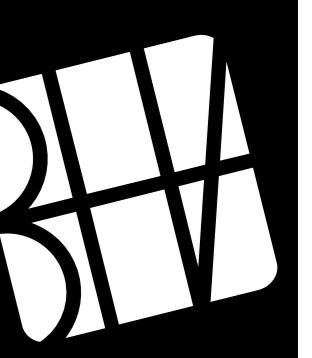

brewster hjorth
ARCHITECTS

A07

DECEMBER 2008
2008-10-D-A07
PRINT DATE: 11/12/08



ELEVATION 02
NORTH THROUGH ROAD
SCALE 1:200

Site
Elevations 01
SCALE 1:200 @ B1
0 2m 5m 10m