



ELEVATION 03
SOUTH THROUGH ROAD
SCALE 1:200

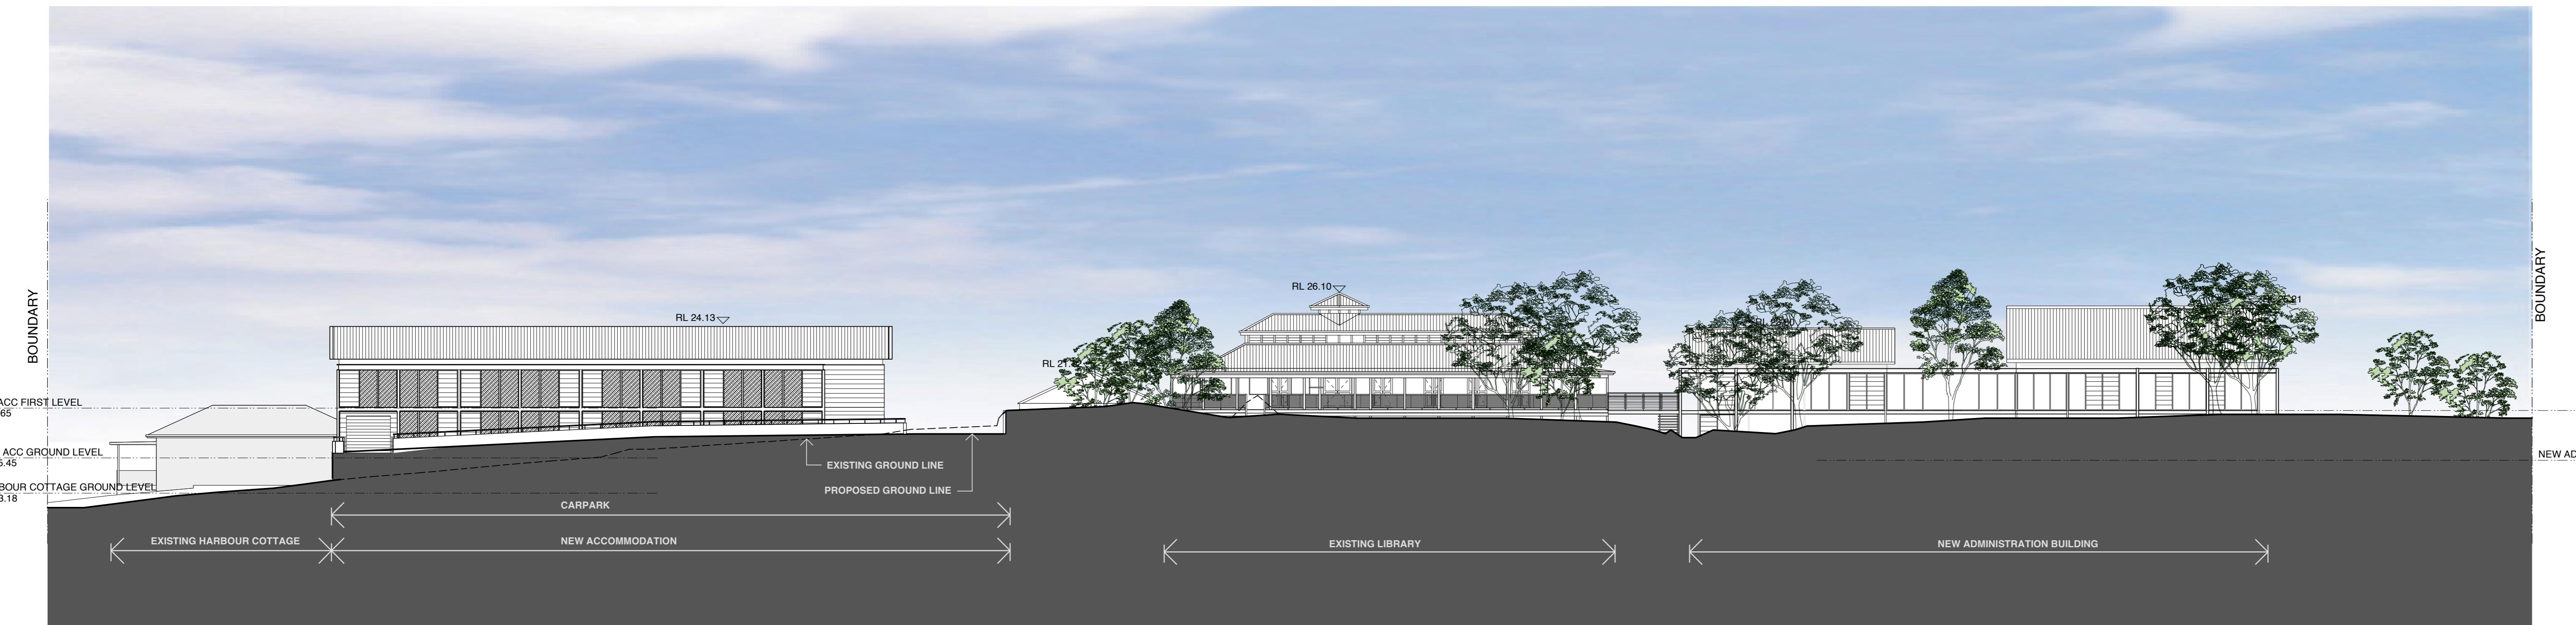

ELEVATION 04
SOUTH THROUGH CARPARK 2
SCALE 1:200

AUSTRALIAN INSTITUTE OF POLICE MANAGEMENT
for The Australian Federal Police

Site
Elevations 02
SCALE 1:200 @ B1

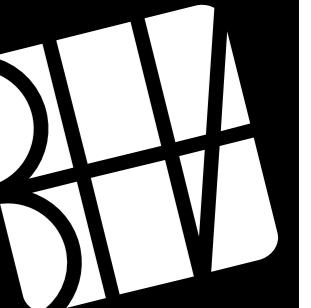

brewster
hjorth
ARCHITECTS

A08

DECEMBER 2008
20816-10.DA08
PRINT DATE: 11/12/08