


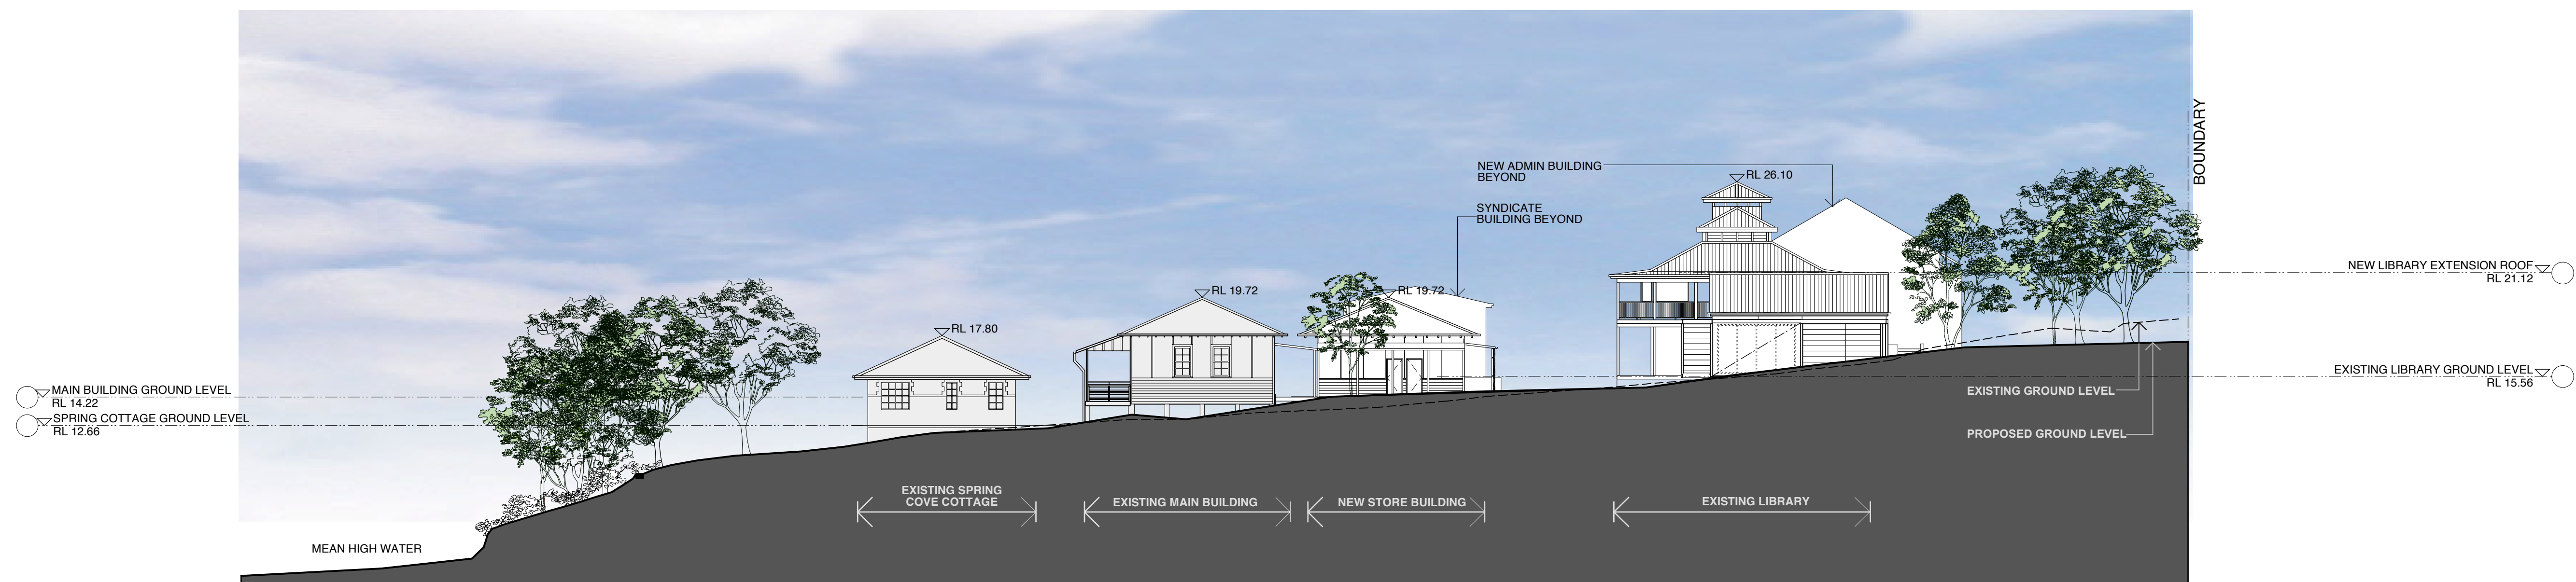

ELEVATION 05
EAST THROUGH CARPARK 1
SCALE 1:200



ELEVATION 06
WEST THROUGH ROAD
SCALE 1:200



ELEVATION 07
EAST THROUGH ROAD
SCALE 1:200