




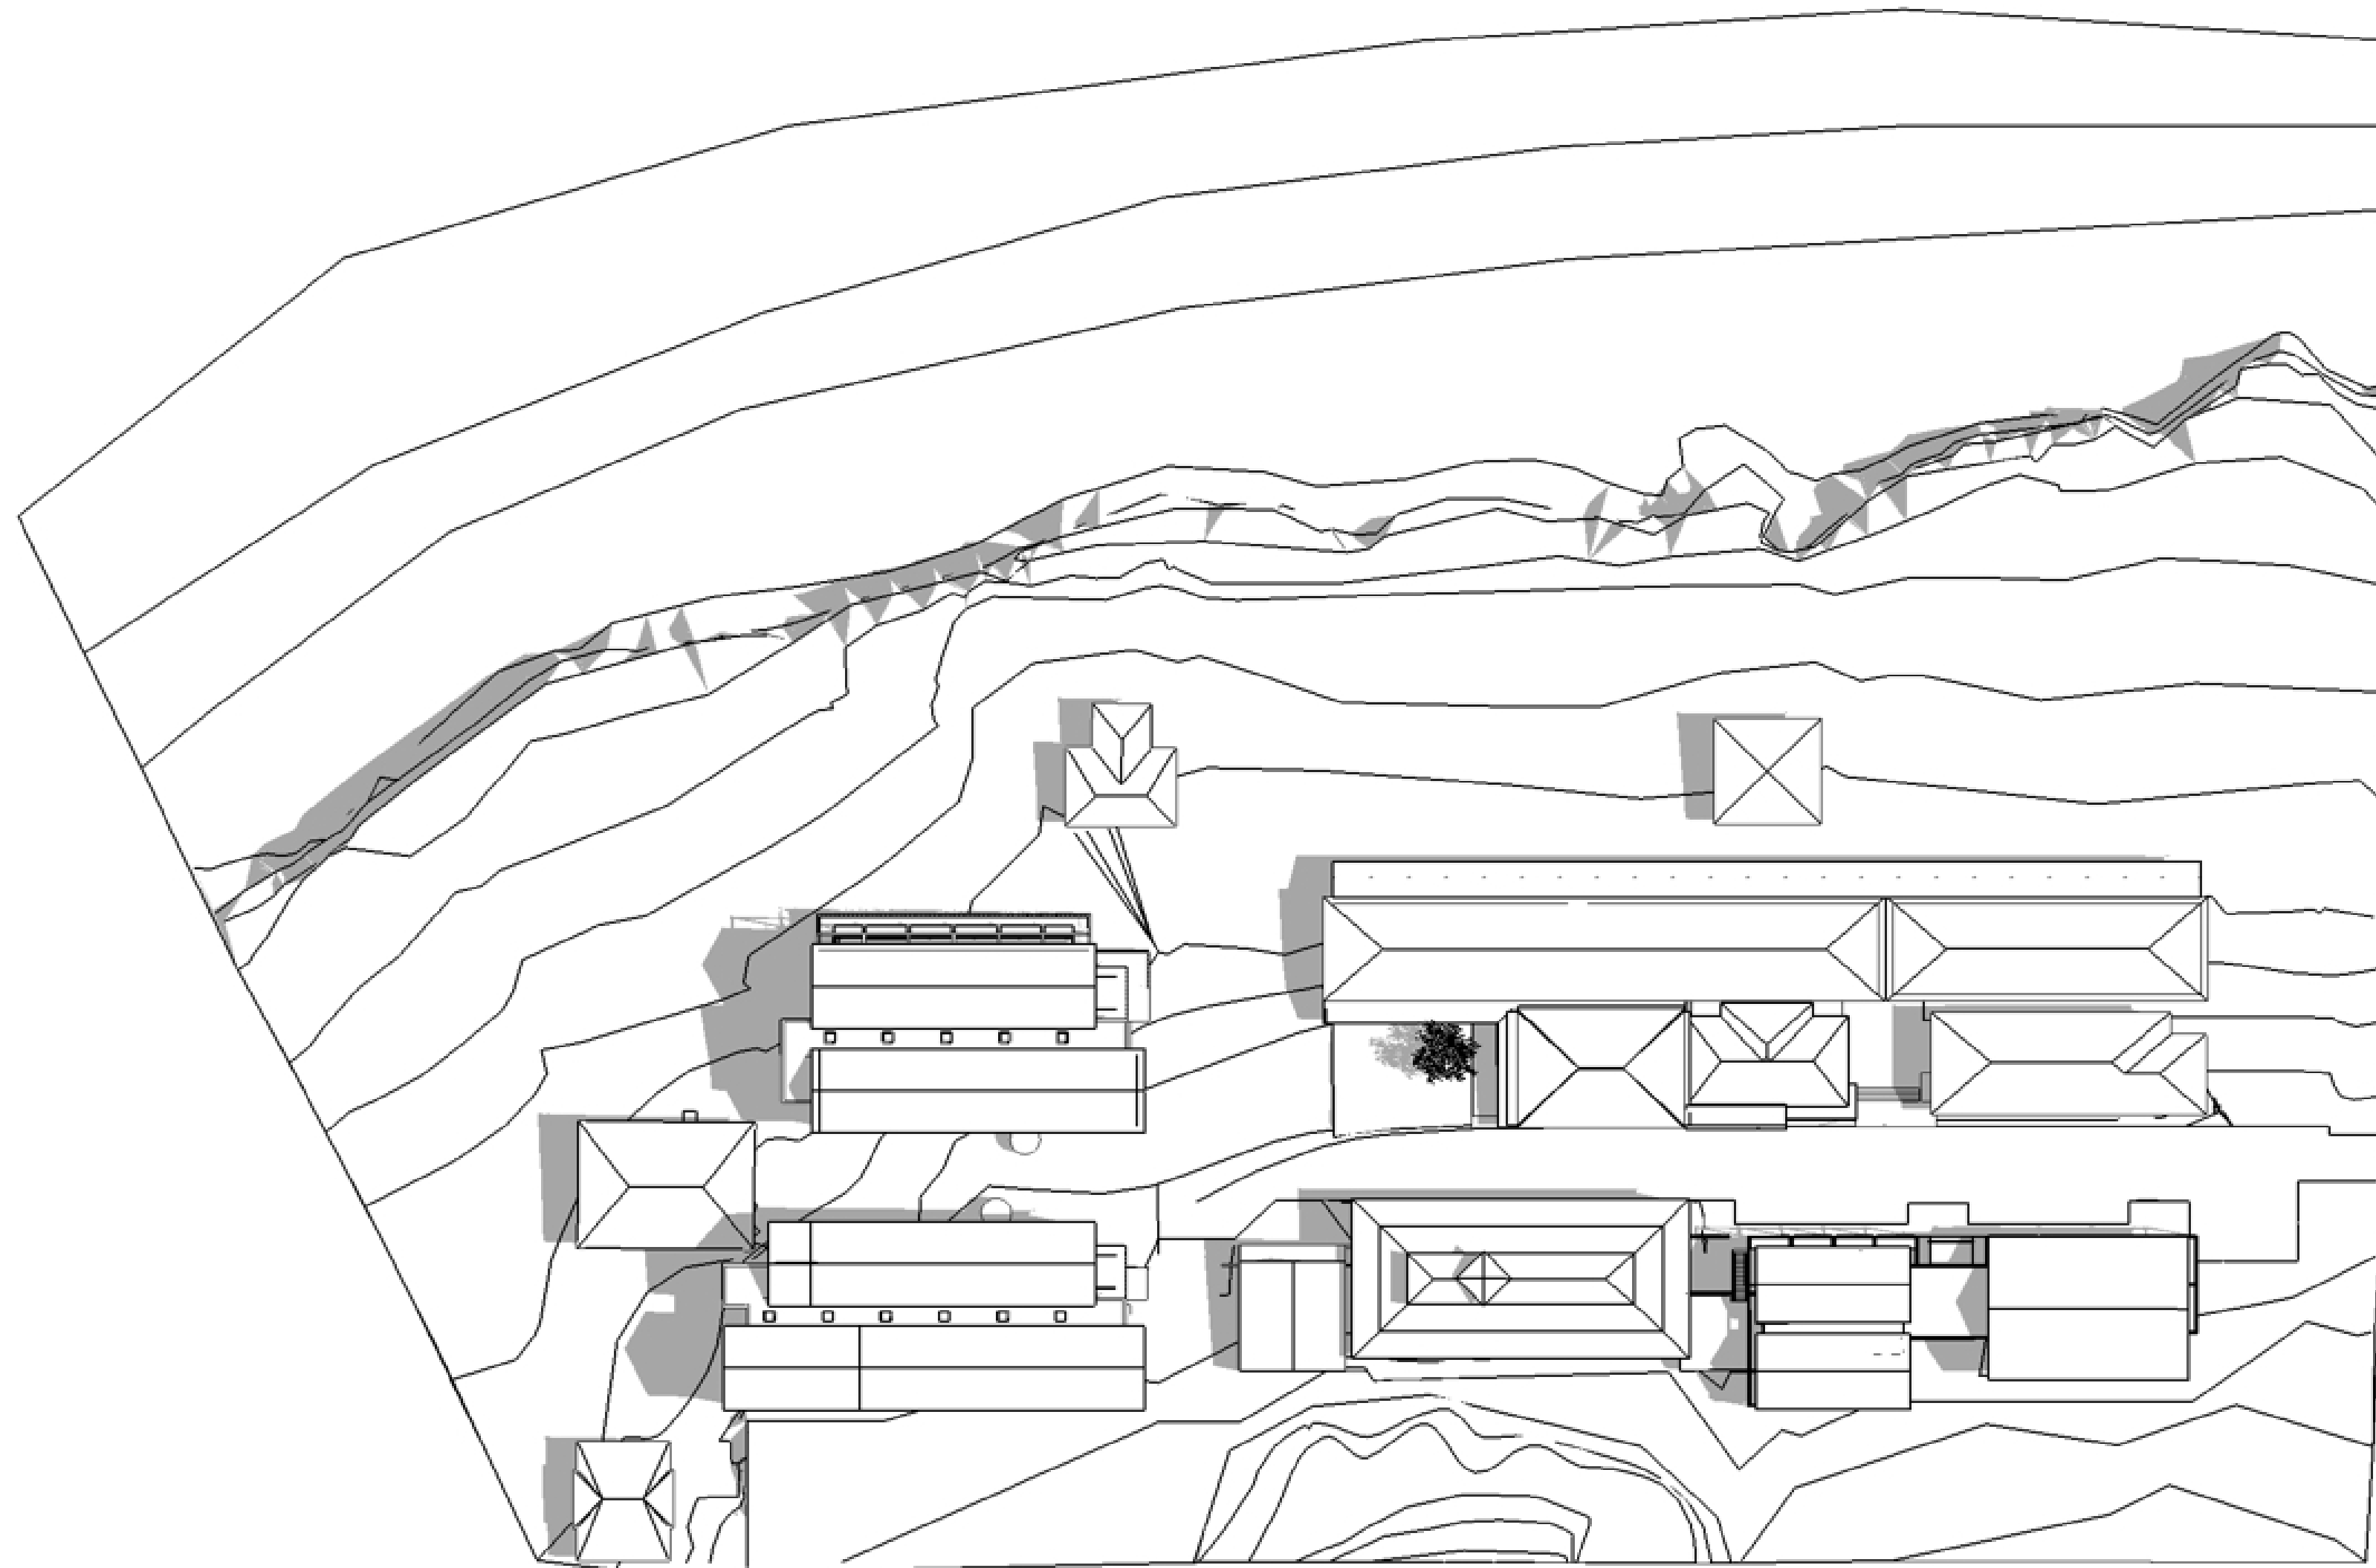


DECEMBER 21, 9:00 AM

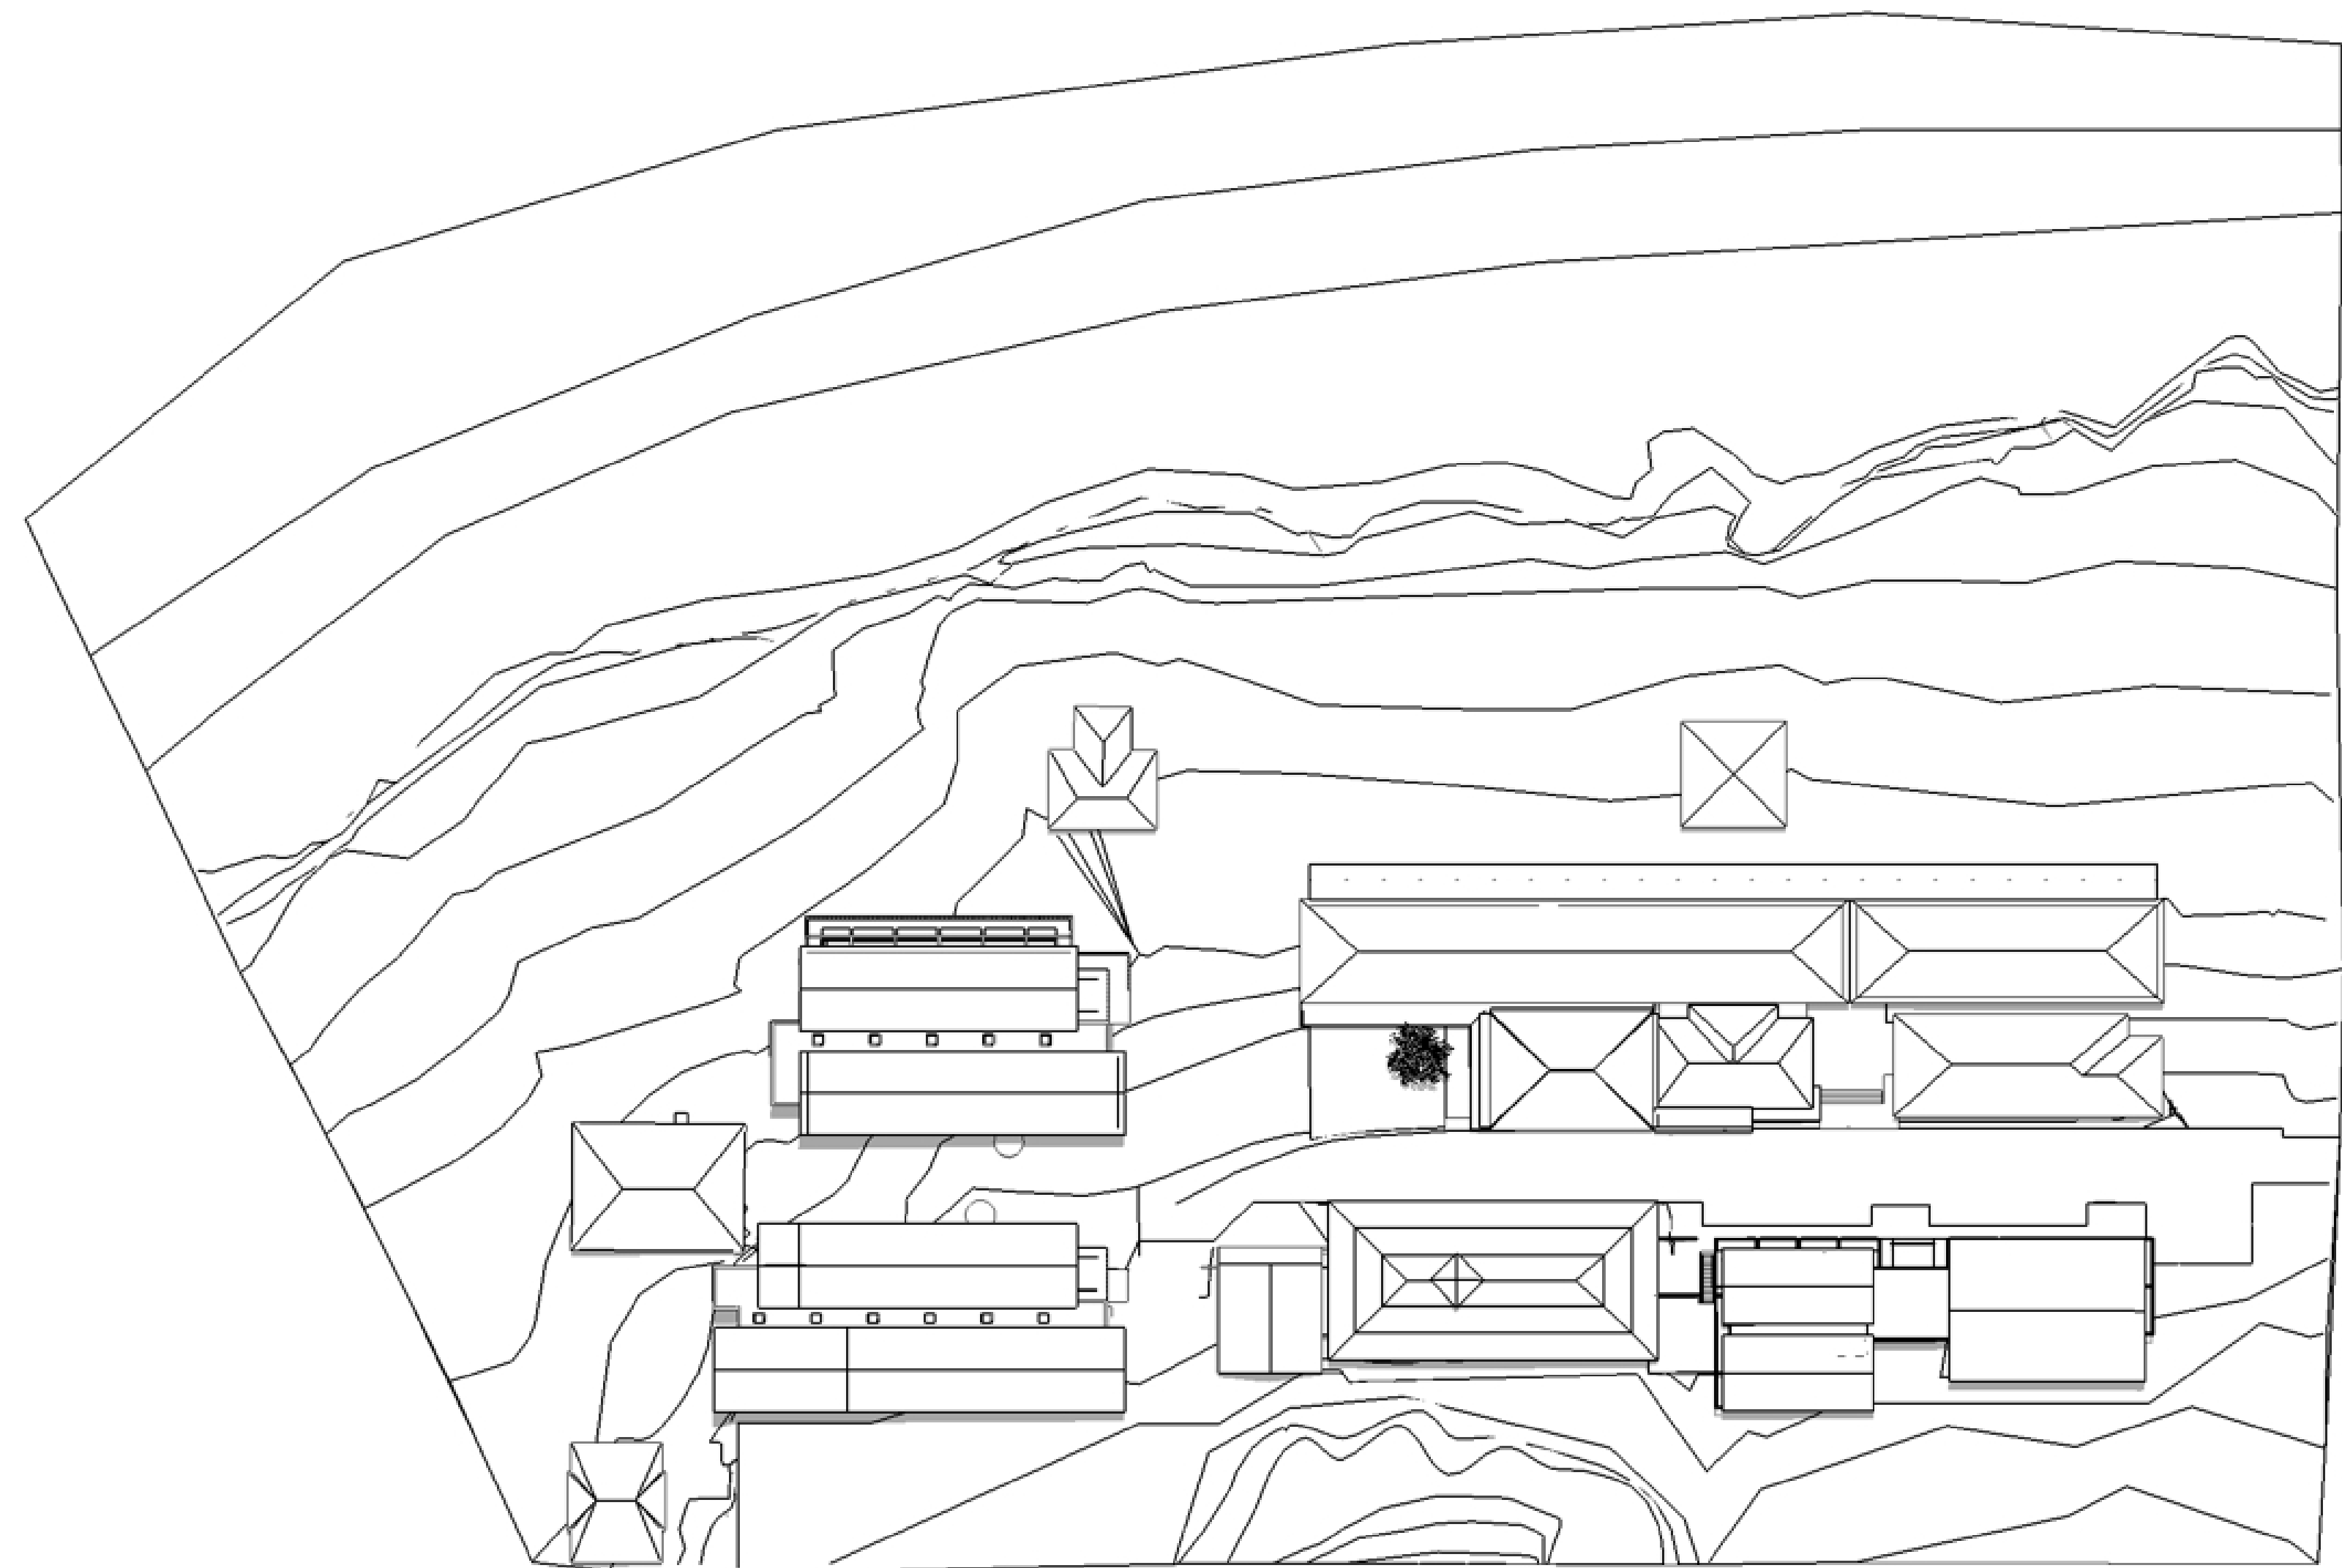

DECEMBER 21, 12:00 PM

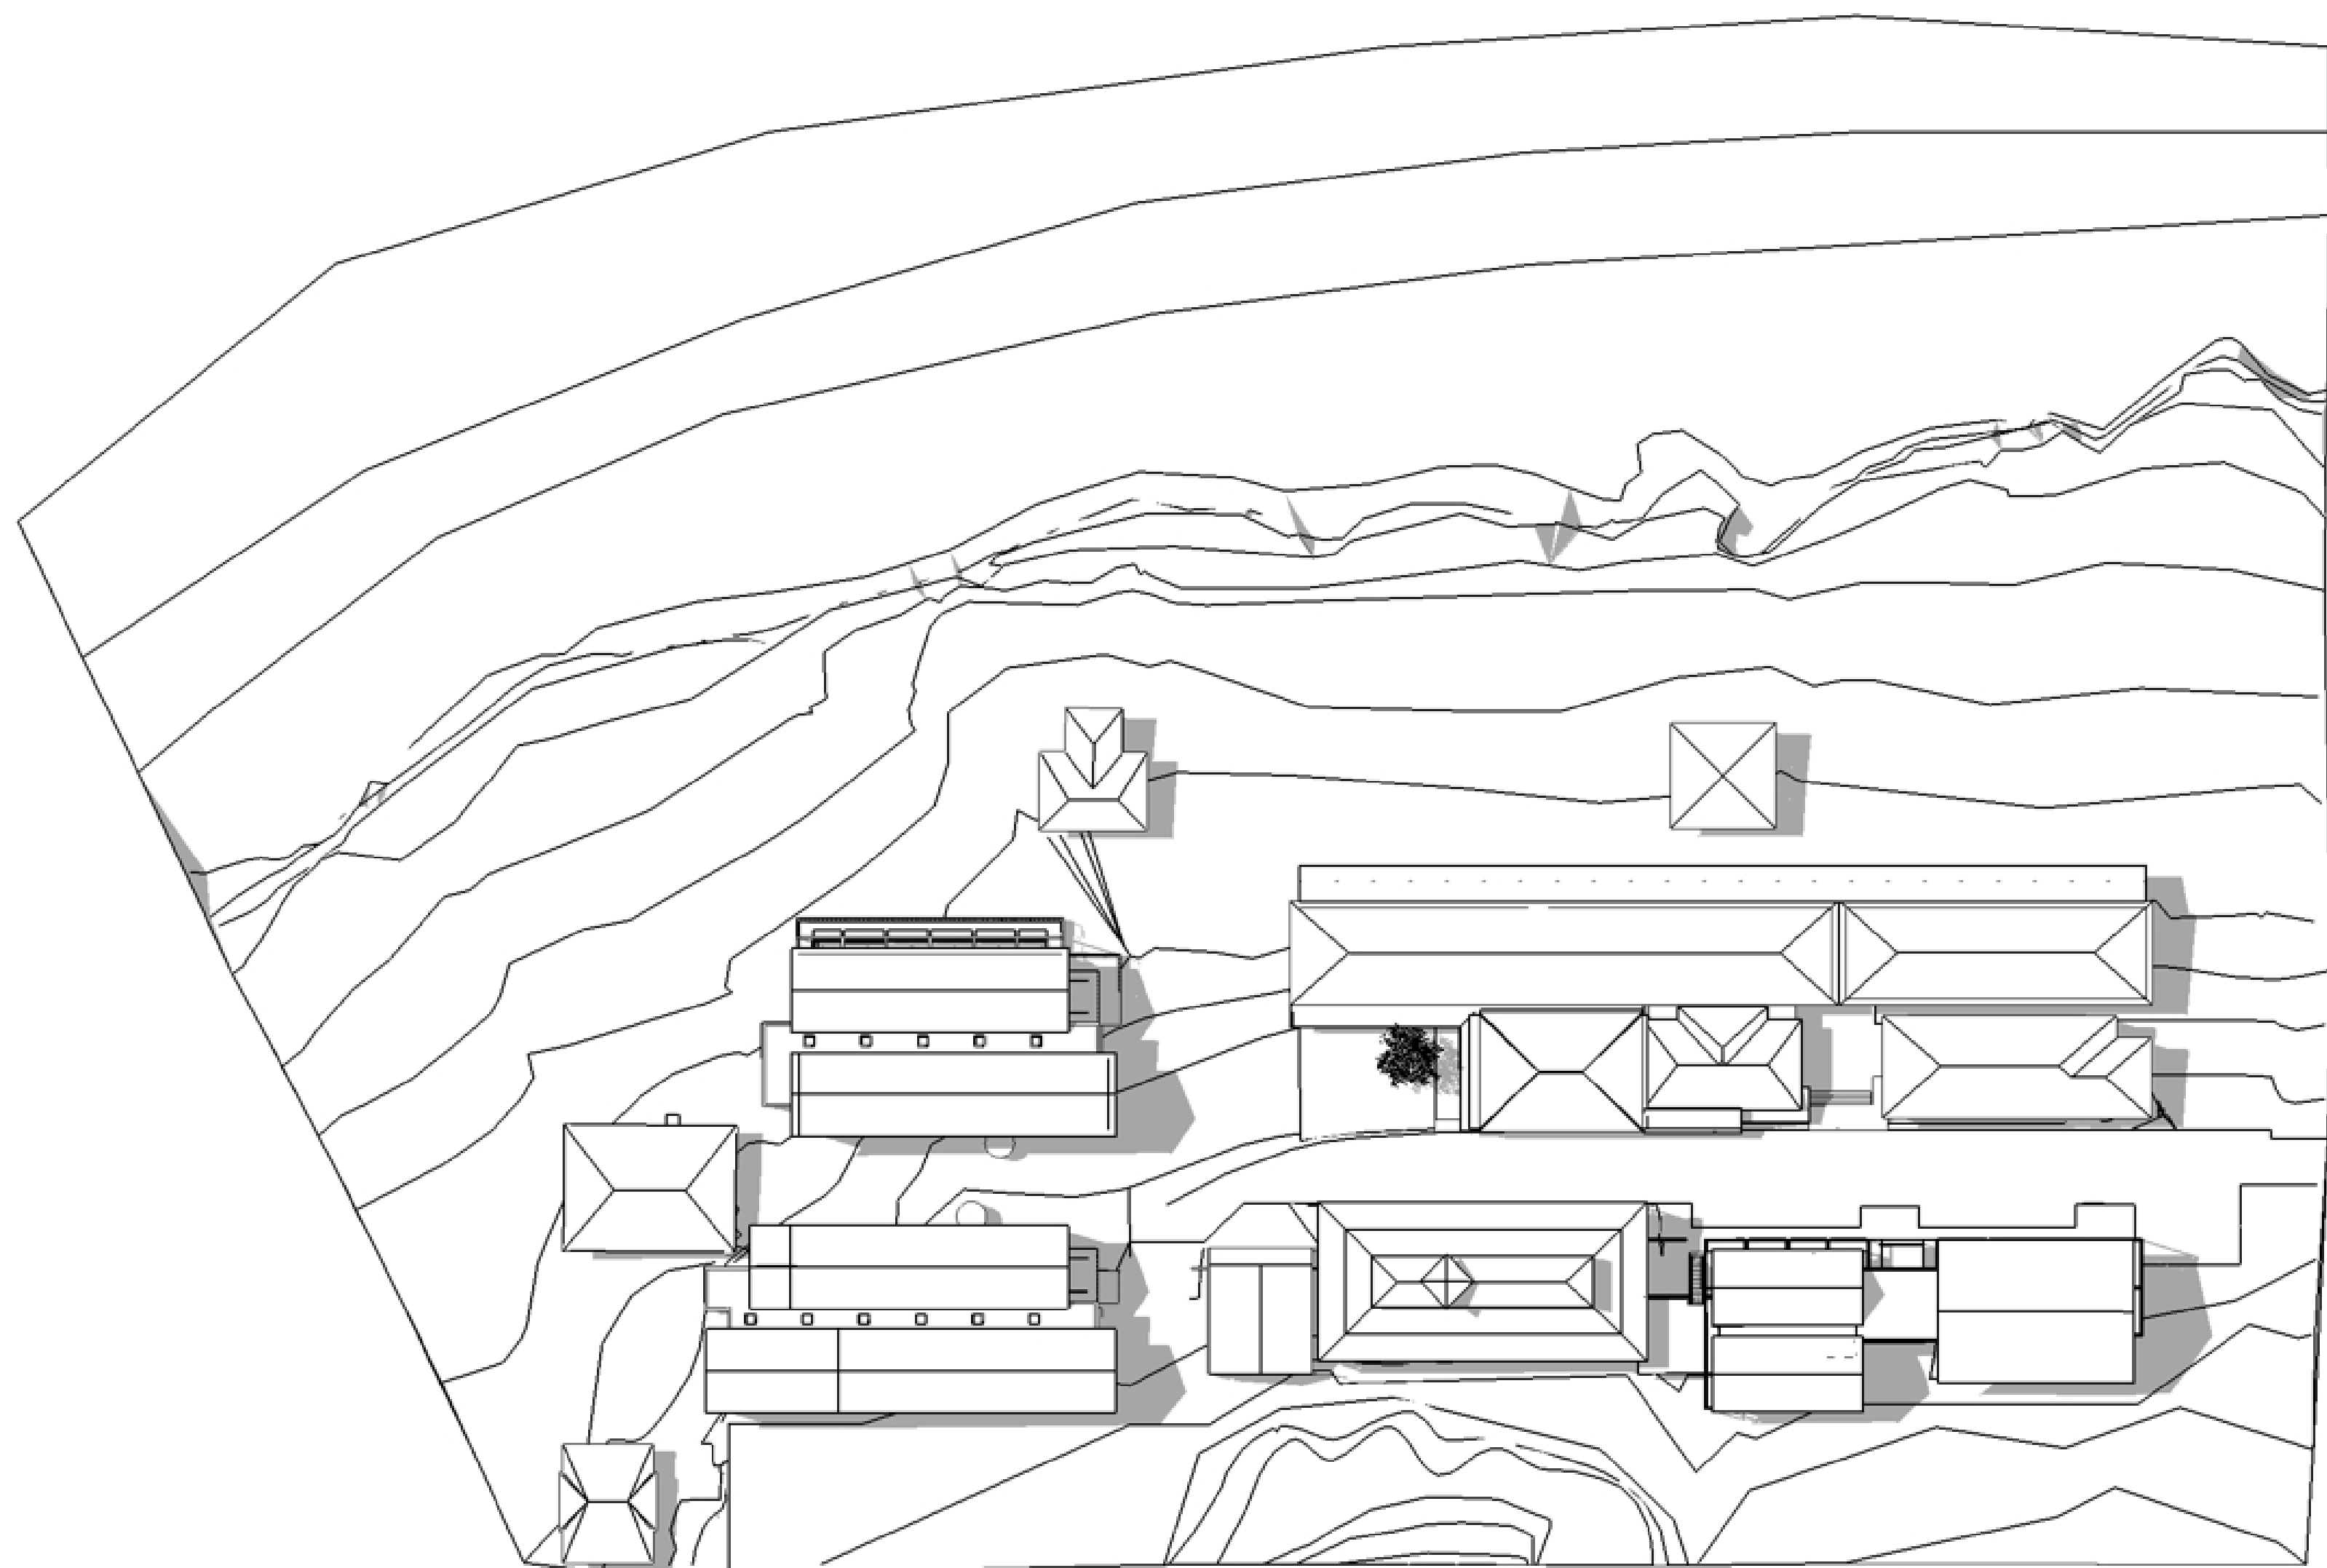

DECEMBER 21, 3:00 PM

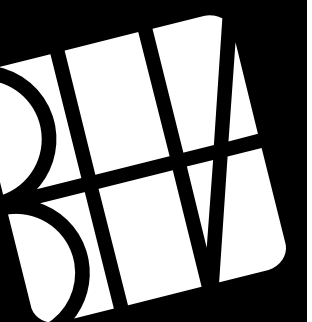


brewster hjorth
ARCHITECTS

A12

DECEMBER 2008
20816-DD10-11
PRINT DATE: 11.12.08

AUSTRALIAN INSTITUTE OF POLICE MANAGEMENT
for The Australian Federal Police

SHADOW DIAGRAMS
MID SUMMER
SCALE: NTS

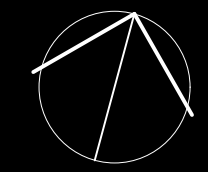

© Copyright of Brewster Hjorth Pty Limited, 2008. ACN 002 513 153.
All rights reserved. No part of this publication may be reproduced, stored in a retrieval system, or transmitted, in any form or by any means, electronic, mechanical, photocopying, recording, or by any information storage and retrieval system, without the prior written permission of Brewster Hjorth Pty Limited.
The Contractor shall check all dimensions on site before commencing work.
Brewster Hjorth Architects is a division of Brewster Hjorth Pty Limited.