




Species	Common Name	Pot Size	Spacing
ENDEMIC TREES TO BUFFER ZONES			
<i>Allocasuarina littoralis</i>	Black Sheoak	5L	As Shown
<i>Allocasuarina torulosa</i>	Forest Sheoak	5L	As Shown
<i>Angophora floribunda</i>	Rough Barked Apple	100L	As Shown
<i>Casuarina cunninghamiana</i>	River Sheoak	5L	As Shown
<i>Casuarina glauca</i>	Swamp Oak	5L	As Shown
<i>Eucalyptus moluccana</i>	Grey Box	25L	As Shown
<i>Eucalyptus tereticornis</i>	Forest Red Gum	25L	As Shown
STREET TREES			
<i>Melaleuca linariifolia</i>	Paperbark	5L	As Shown
SCREEN PLANTING			
<i>Acmena smithii</i> minor	Lilly Pilly	25L	1500
<i>Callistemon</i> sp.	Bottlebrush	5L	1500
<i>Melaleuca decora</i>	Paperbark	5L	2500
<i>Melaleuca linariifolia</i>	Paperbark	5L	2500
<i>Melaleuca stypheloides</i>	Prickly-leaved paperbark	5L	2500
ENTRY/ACCENT PLANTING			
<i>Austromyrtus</i> 'Blushing Beauty'	Native Myrtle 'Blushing Beauty'	5L	600
<i>Brachycome multifida</i>	Cut Leaf Daisy	150mm	350
<i>Callistemon</i> "Anzac"	Bottlebrush	5L	1000
<i>Callistemon</i> "Captain Cook"	Bottlebrush	5L	1000
<i>Dianella caerulea</i>	Flax Lily	150mm	350
<i>Doryanthes excelsa</i>	Gymea Lily	25L	1000
<i>Gazania hybrida</i>	Gazania	150mm	350
<i>Grevillea</i> "Moonlight"	Spider Flower	5L	1200
<i>Grevillea</i> "Superb"	Spider Flower	5L	1000
<i>Grevillea</i> 'Bronze Rambler'	Bronze Rambler	200mm	800
<i>Hibbertia scandens</i>	Snake Vine	5L	1000
<i>Melaleuca quinquenervia</i>	Paperbark	100L	As Shown
<i>Nerium oleander</i> "Dwarf"	Dwarf oleander	5L	600
<i>Syzygium australe</i> "Dwarf"	Dwarf Lilly Pilly	25L	800
<i>Westringia fruticosa</i>	Coastal Rosemary	5L	1000
SHRUBS			
<i>Bursaria spinosa</i>	Black thorn	Tubestock	800
<i>Callistemon</i> sp.	Bottlebrush	5L	800-1500
<i>Grevillea</i> sp.	Spider Flowers	5L	800-1500
<i>Leptospermum</i> 'Pacifica Beauty'	Spider Flowers	200mm	800
<i>Syzygium paniculatum</i> "Dwarf"	Dwarf Lilly Pilly	25L	1000
GRASSES & GROUNDCOVERS			
<i>Austrodanthonia racemosa</i>	Striped Wallaby Grass	Tubestock	150
<i>Dianella caerulea</i>	Flax Lily	150mm	300
<i>Dianella relovata</i> "Little Rev"	Blue Flax Lily	150mm	300
<i>Dicondra repens</i>	Kidney Weed	Tubestock	150
<i>Grevillea juniperina</i>	Prostrate Yellow Grevillea	Tubestock	800
<i>Hardenbergia violacea</i>	False sarsparilla	150mm	600
<i>Lomandra longifolia</i>	Mat Rush	150mm	500
<i>Lomandra longifolia</i> 'Tanika'	Lomandra 'Tanika'	150mm	300
<i>Microlaena stipoides</i>	Weeping Grass	Virotube	150
<i>Poa labillardieri</i> Cv. Eskdale	Poa	Virotube	150
<i>Themeda australis</i>	Kangaroo Grass	Virotube	150
<i>Viola hederacea</i>	Ivy Leaf Violet	Tube	300

- Legend**
- Proposed trees. Refer to indicative plant schedule
 - Proposed screen planting. Refer to indicative plant schedule
 - Proposed street trees. *Melaleuca linariifolia*.
 - Proposed entry/accent planting. Refer to indicative plant schedule
 - Proposed shrubs & groundcovers. Refer to indicative plant schedule
 - Turf
 - Concrete paving

client: Goodman International Ltd
**INTERLINK INDUSTRIAL ESTATE,
 ERSKINE PARK**
 Landscape Master Plan

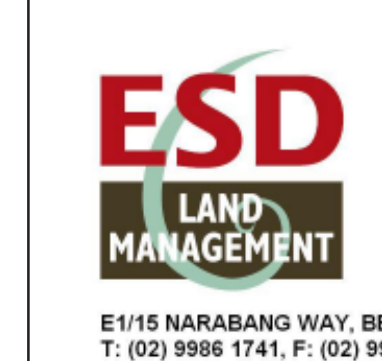

E1/15 NARABANG WAY, BELROSE NSW 2085
 T: (02) 9986 1741, F: (02) 9986 1745

GUY STURT + ASSOCIATES
 landscape architecture, urban design & environmental design
 SUITE 12, 245 CHALMERS STREET
 REDFERN NSW 2016
 PH: (02) 9310 5812 FX: (02) 9319 7989

DATE: 23 July 2007
 DRAWING: DA-0731-01
 SCALE: 1:1000@A1

