


SECTION 02

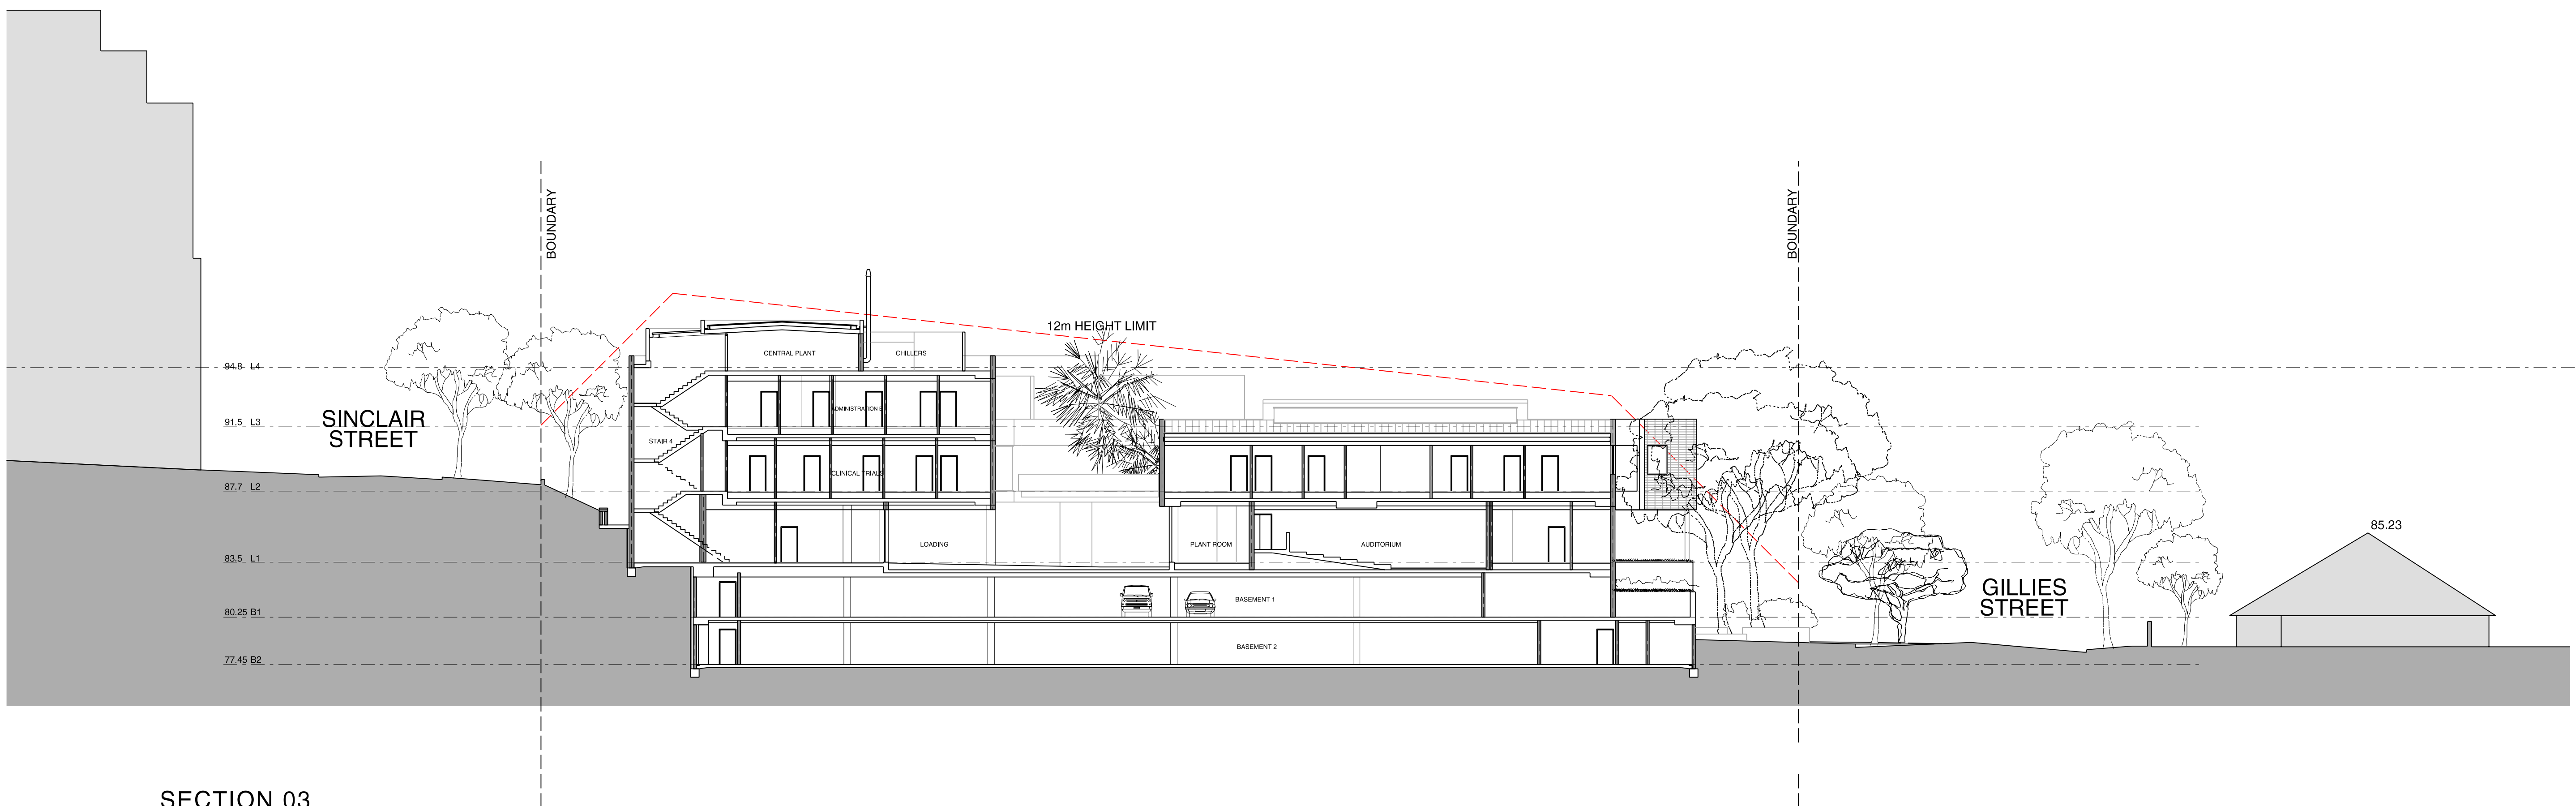


SECTION 03

Client



Project Manager  
**Savills**  
 Level 7  
 AMP Centre 50 Bridge St  
 Sydney NSW 2000  
 T 8215 8888 F 8215 8899  
 www.savills.com.au

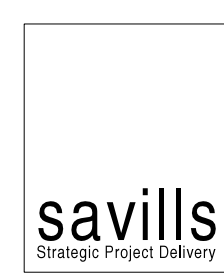

Architects  
**Daryl Jackson Robin Dyke Pty Ltd Architects**  
 64 Rose Street Chippendale NSW 2008  
 T +612 9319 2955 F +612 9698 1116  
 www.djrd.com.au



Rev	Date	Amendment	Author
A	29/10/07	PART 3A MAJOR PROJECT APPLICATION	RW

Project

**JUSTINIAN HOUSE REDEVELOPMENT**  
 Sydney Melanoma Unit - Mercy Foundation


18 - 22 Sinclair Street  
 Wollstonecraft NSW 2065

07 422  
 project number

**PROPOSED SECTIONS**  
 02 & 03

drawing title

1:200 @ A1

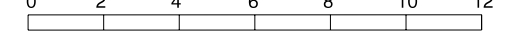

DATES

DA 2502 A  
 drawing no. revision