
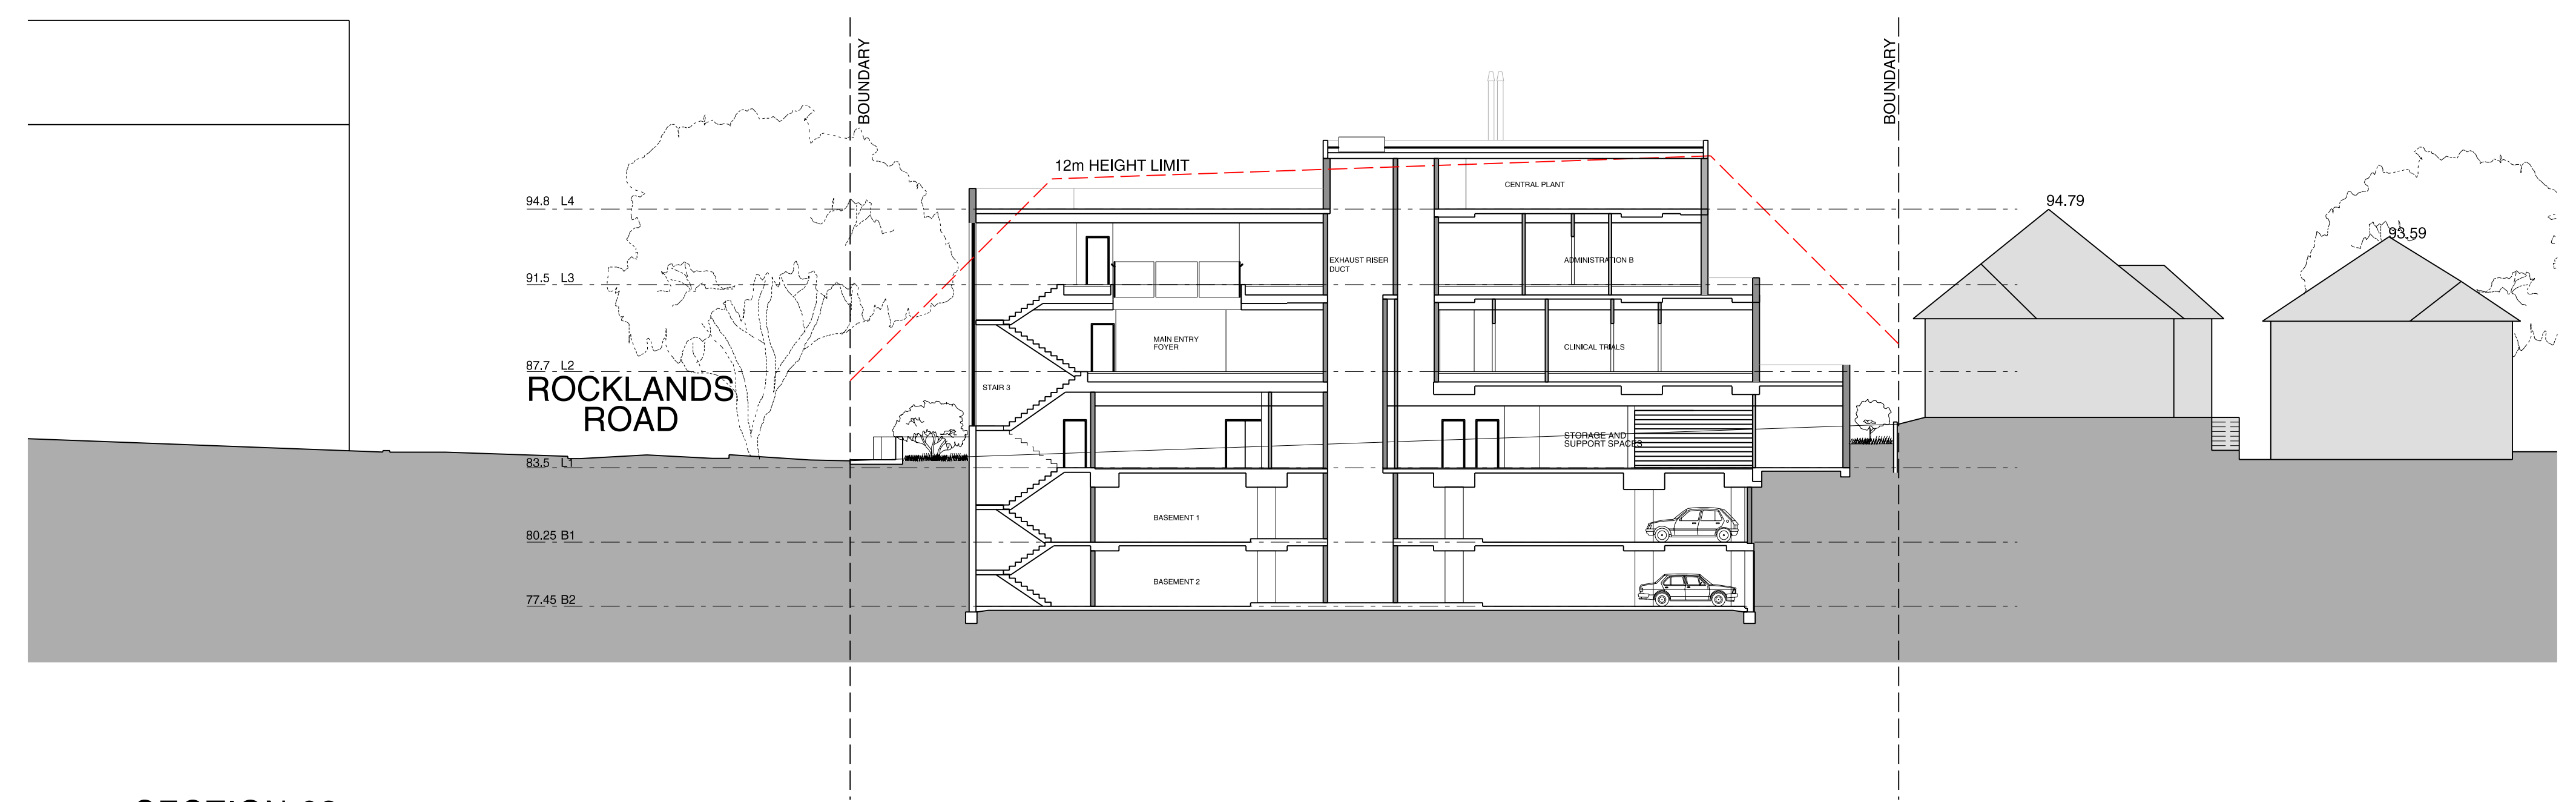


SECTION 06

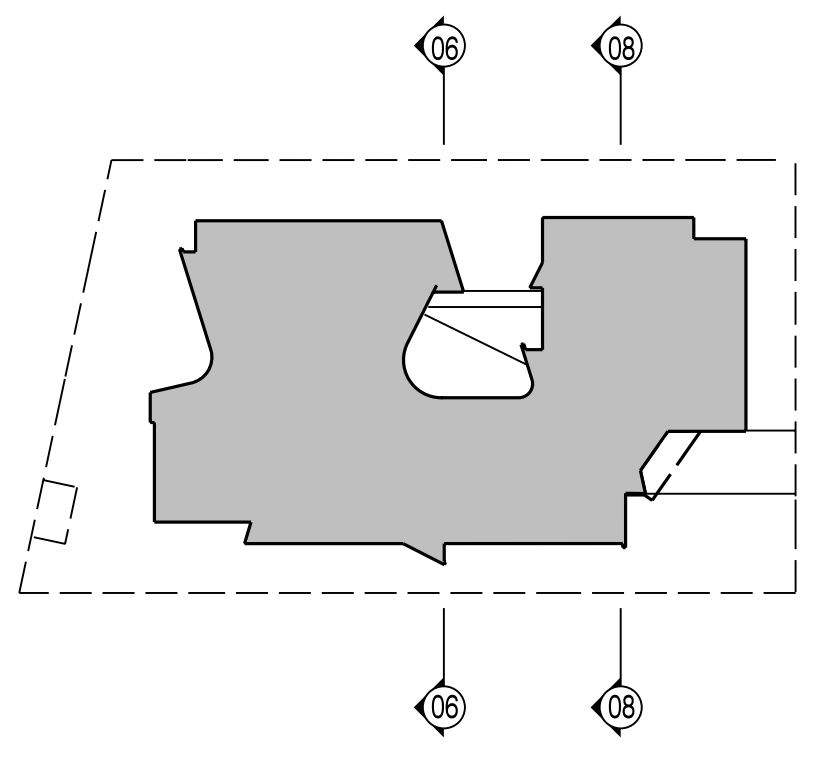

SECTION 08