


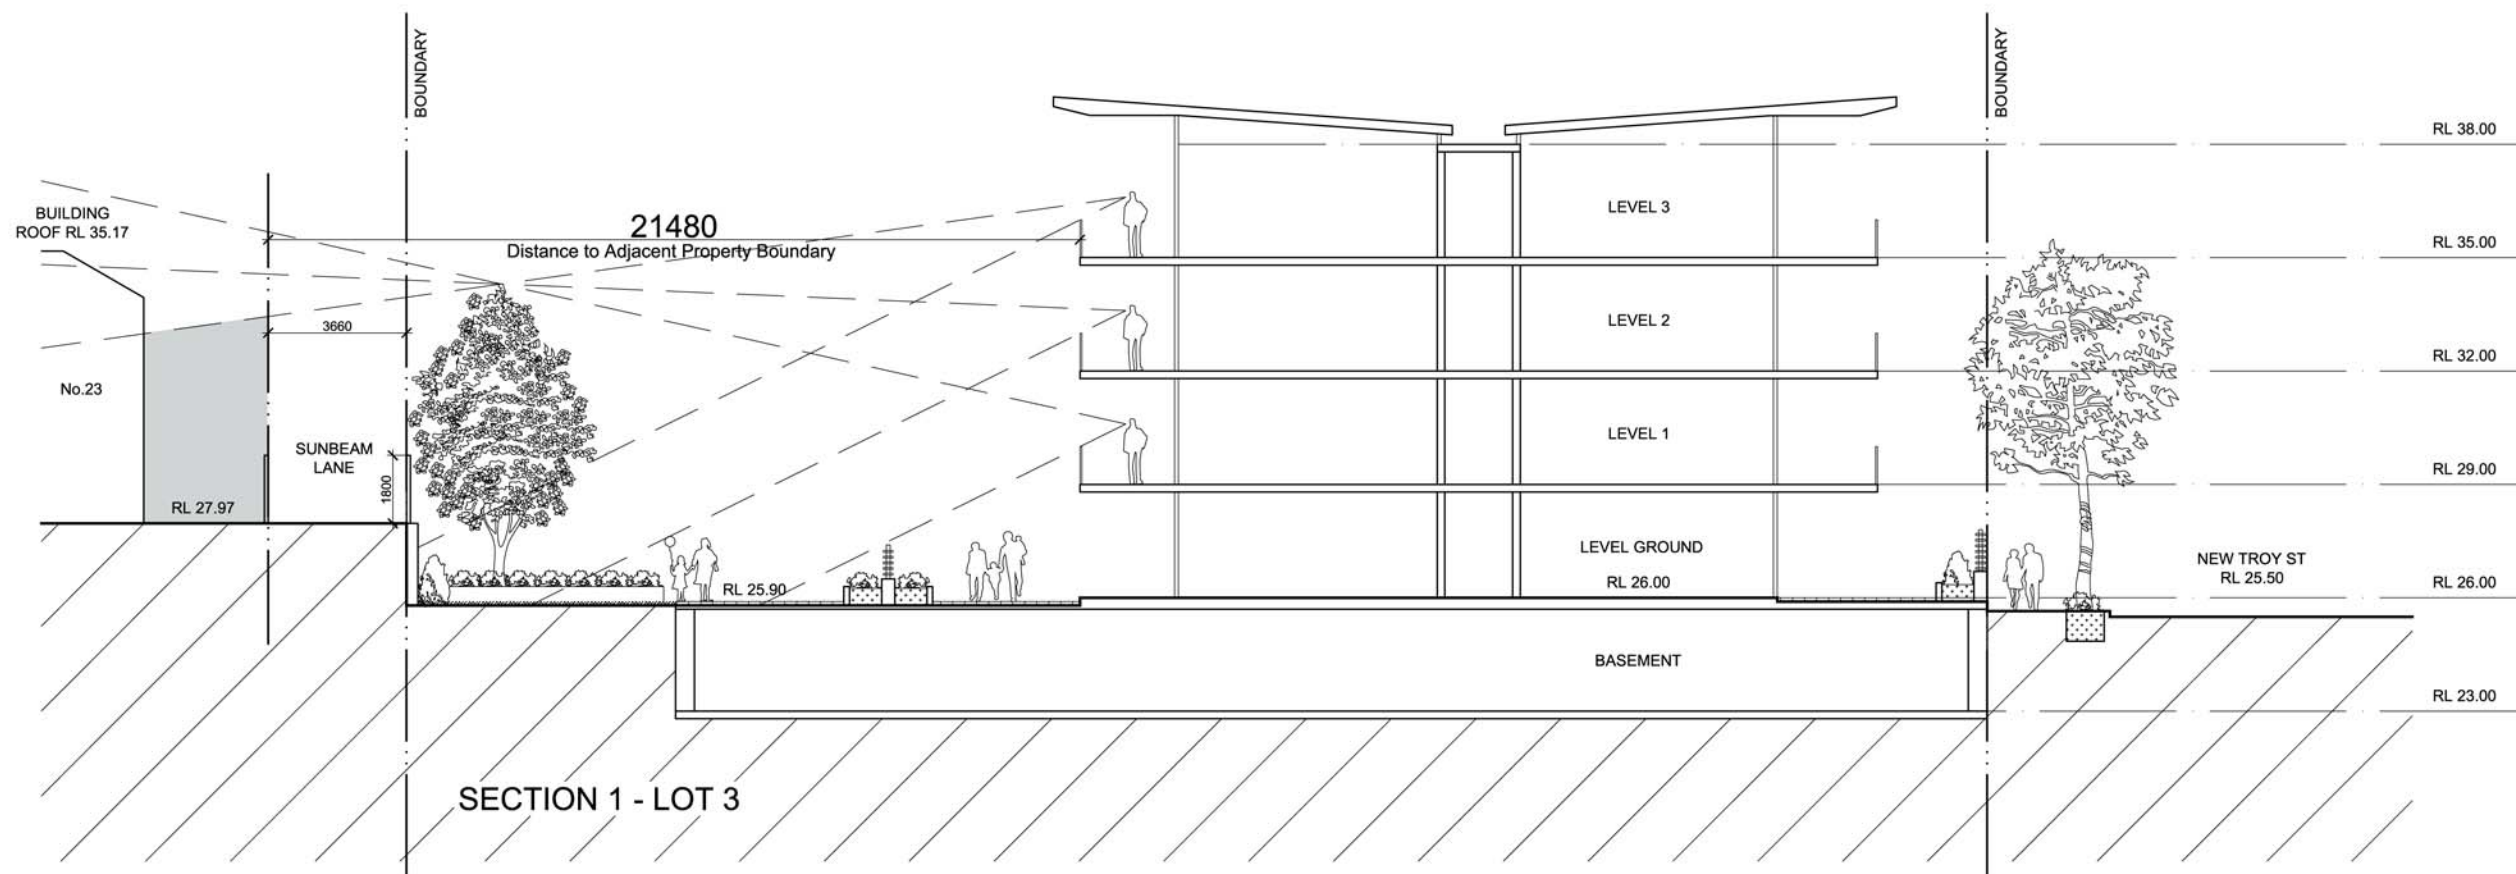



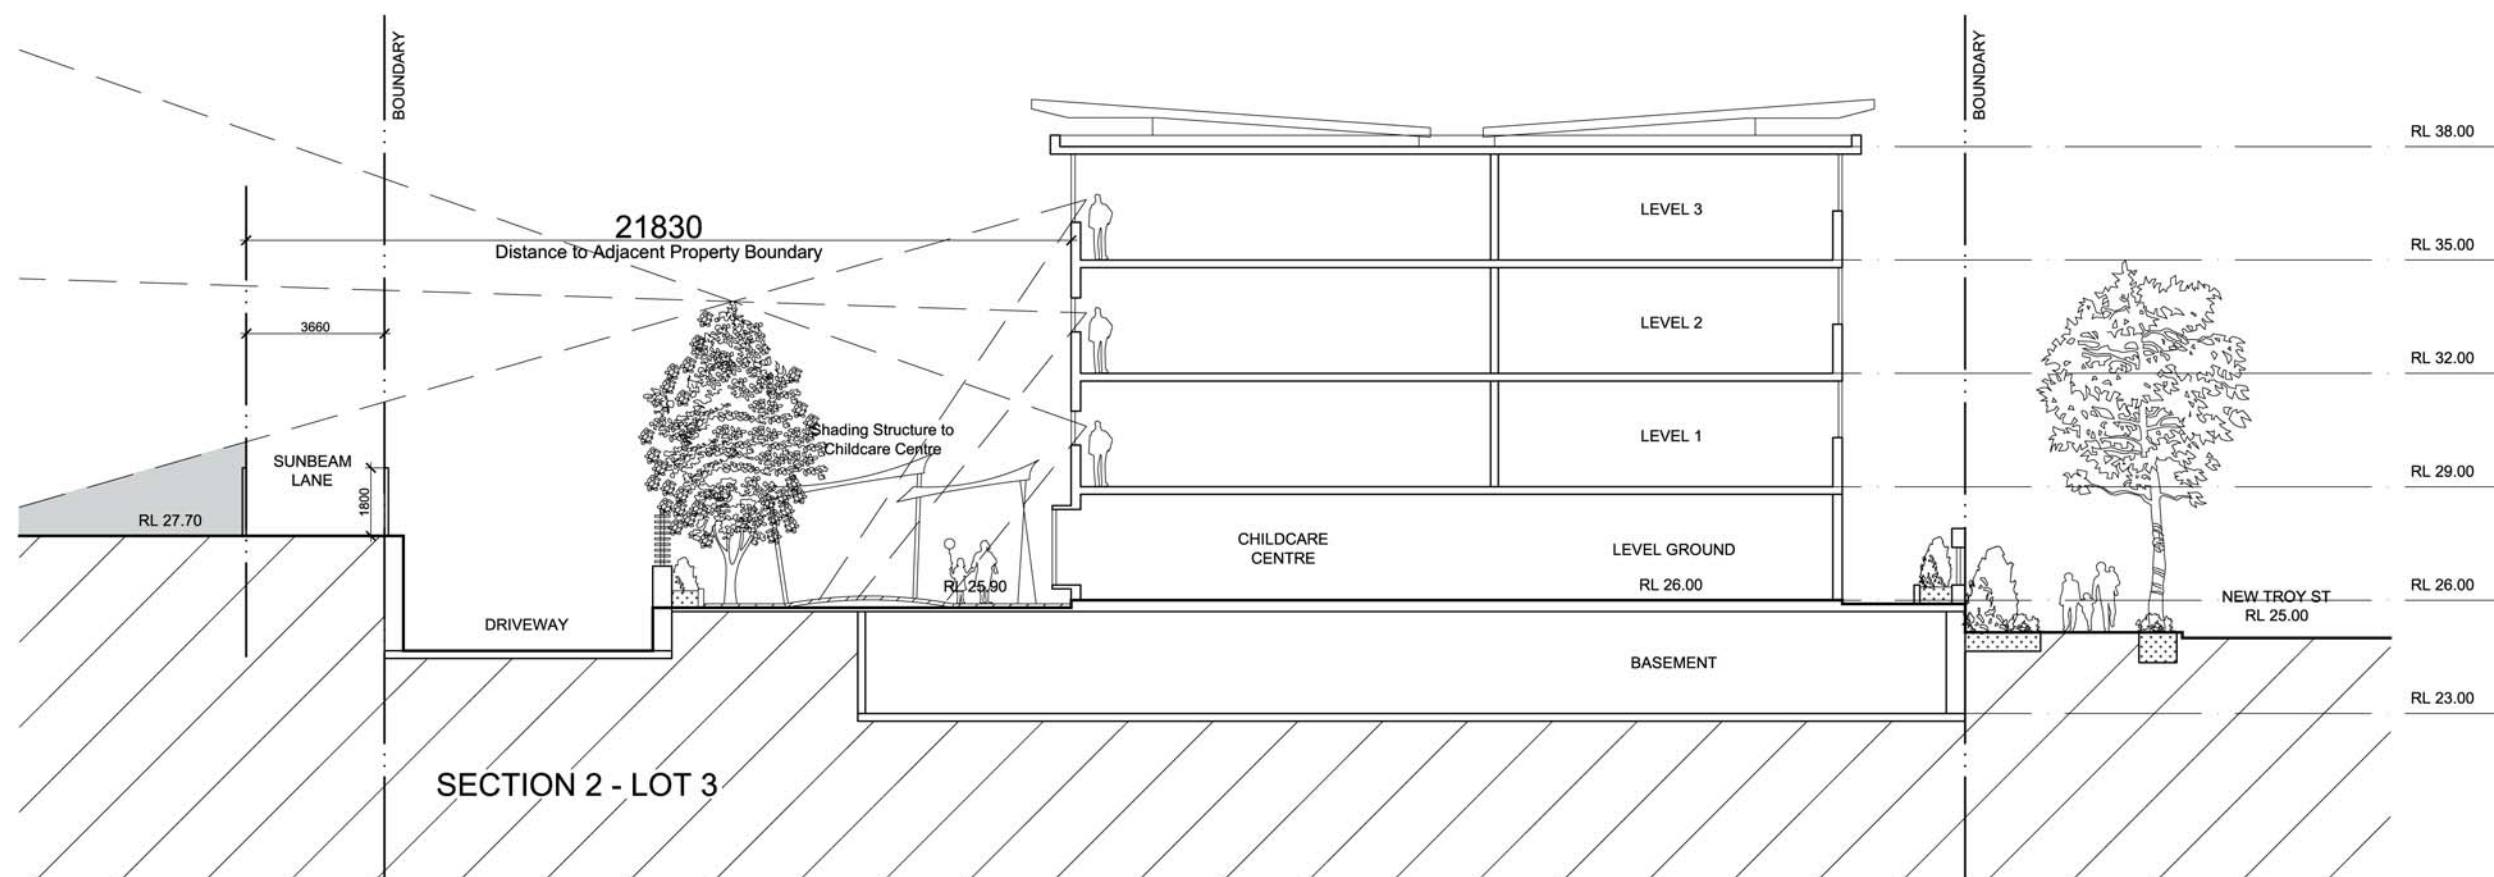



NOTE: ALL LANDSCAPING AS PER
HABITATION DOCUMENTATION

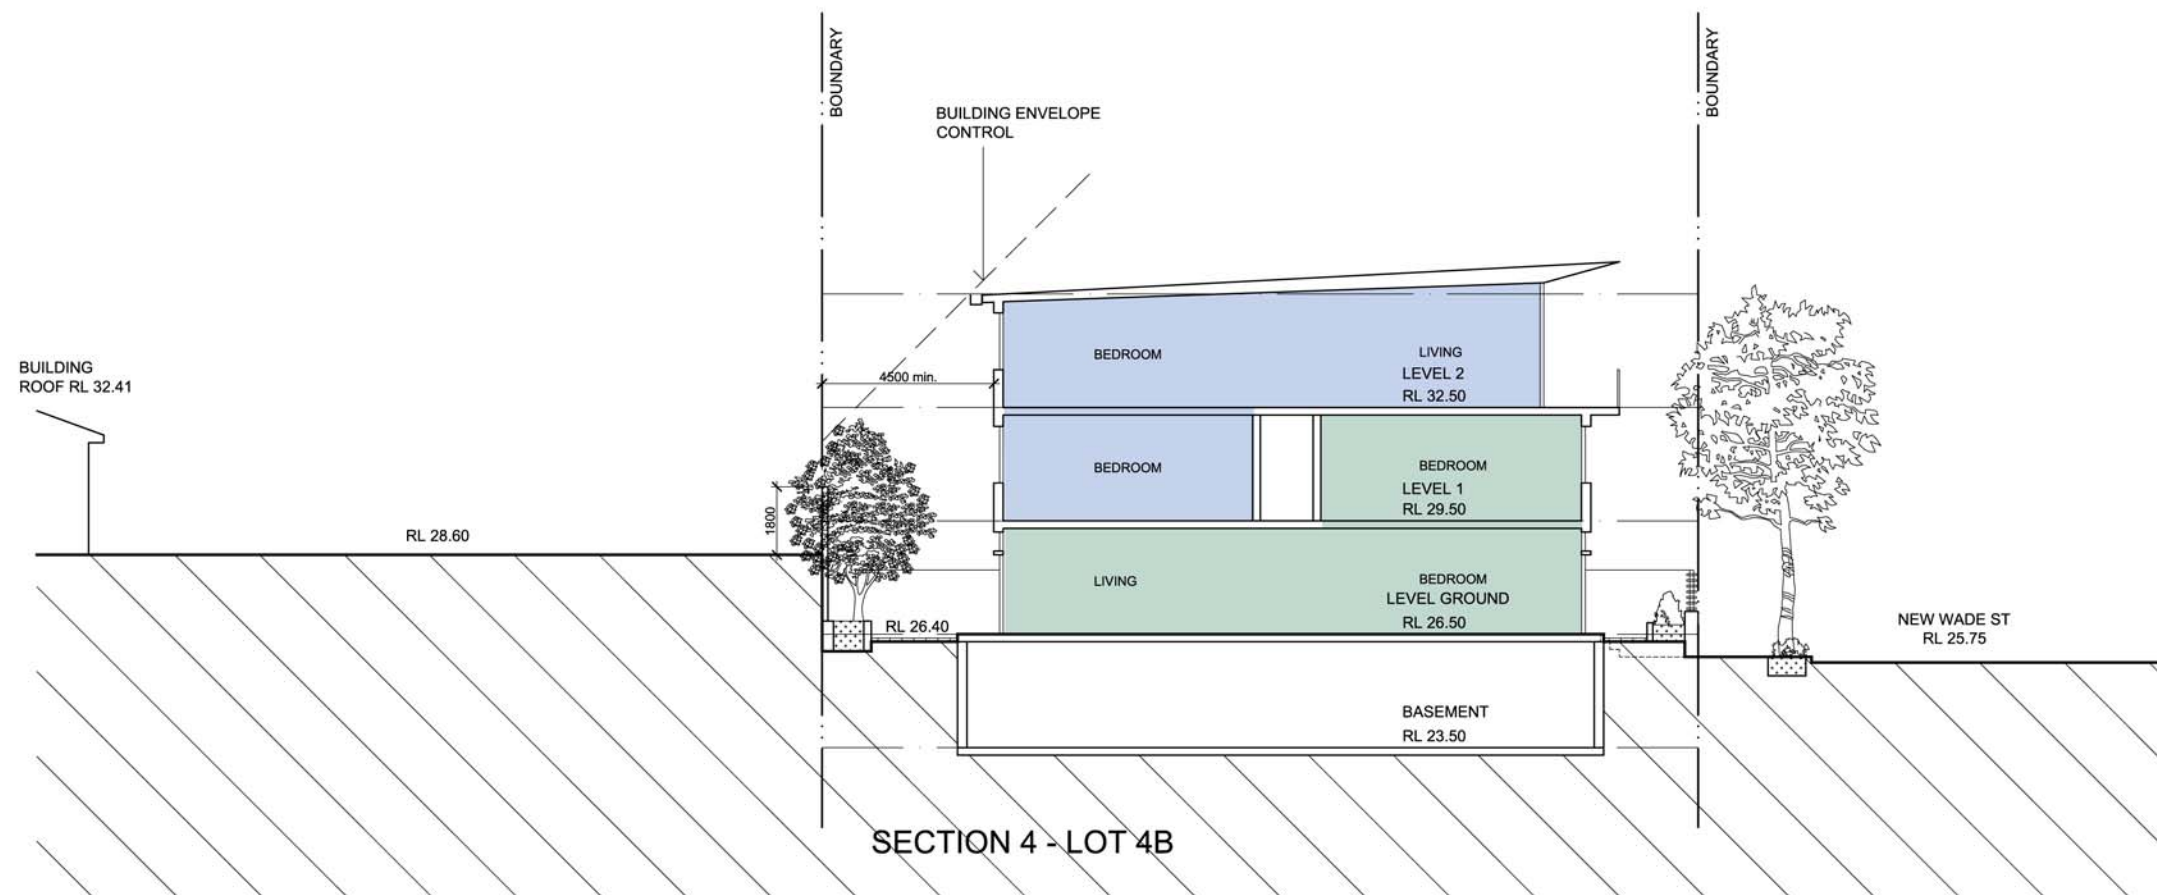


private zone

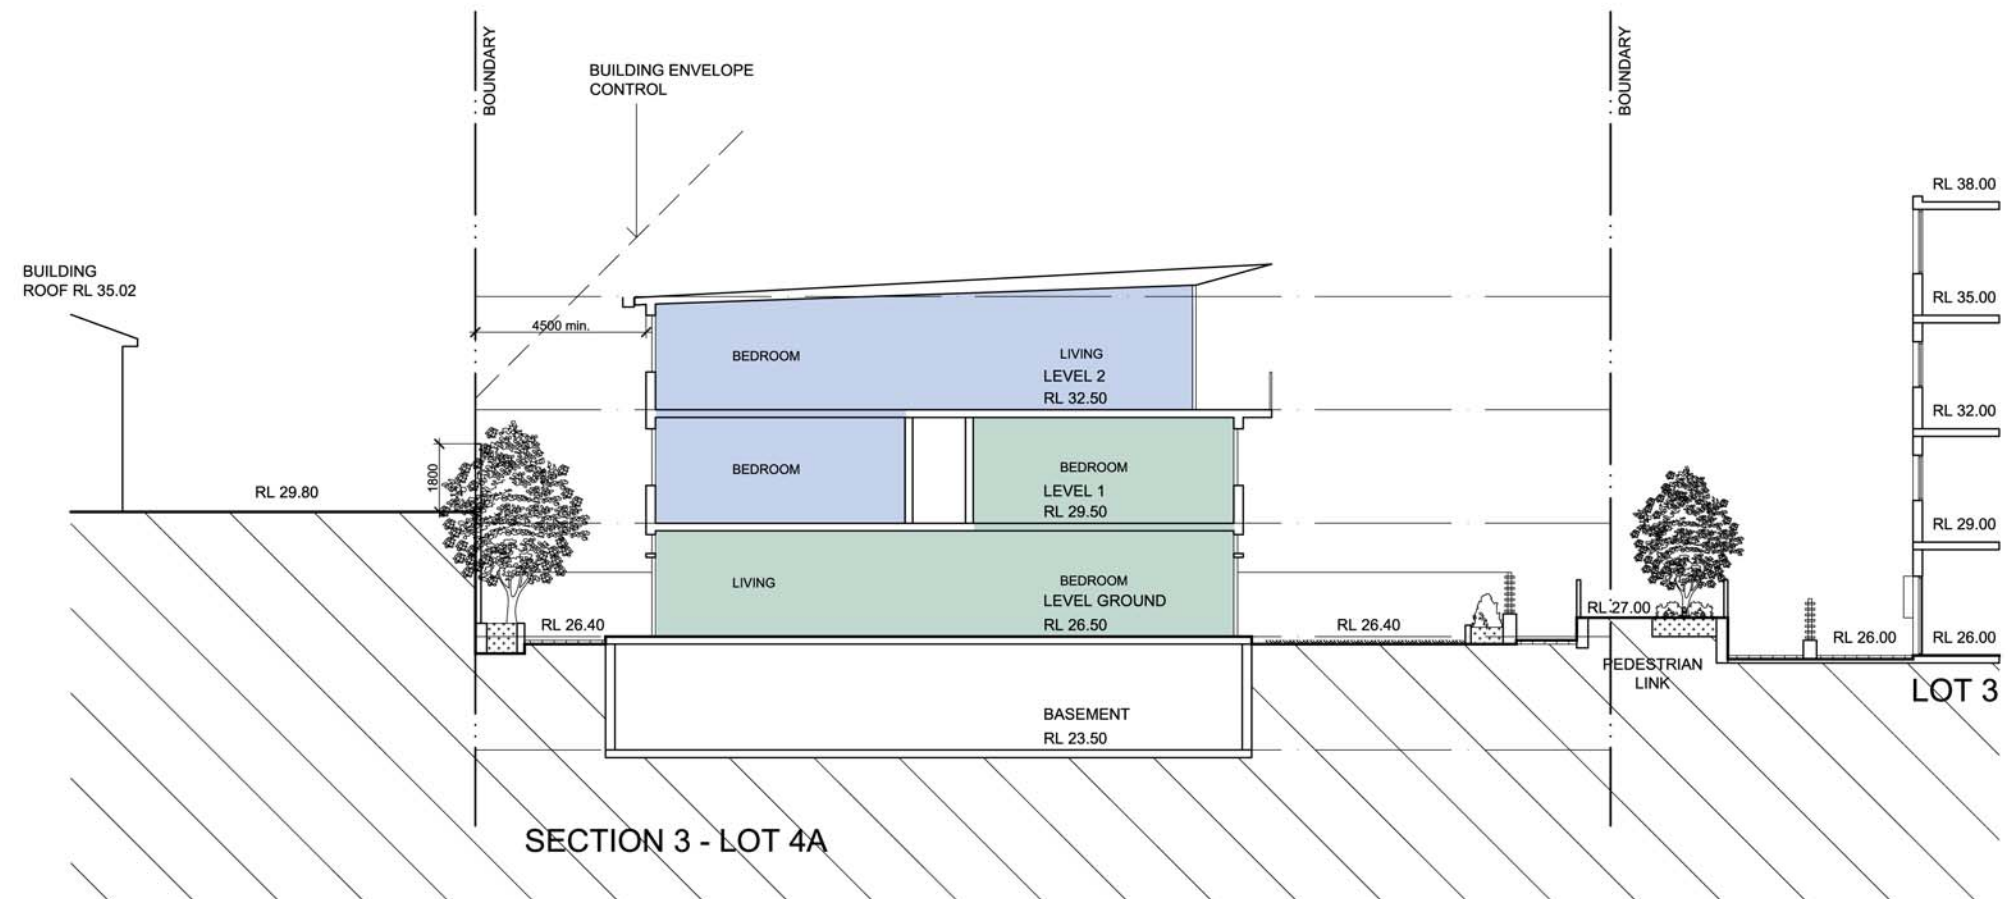


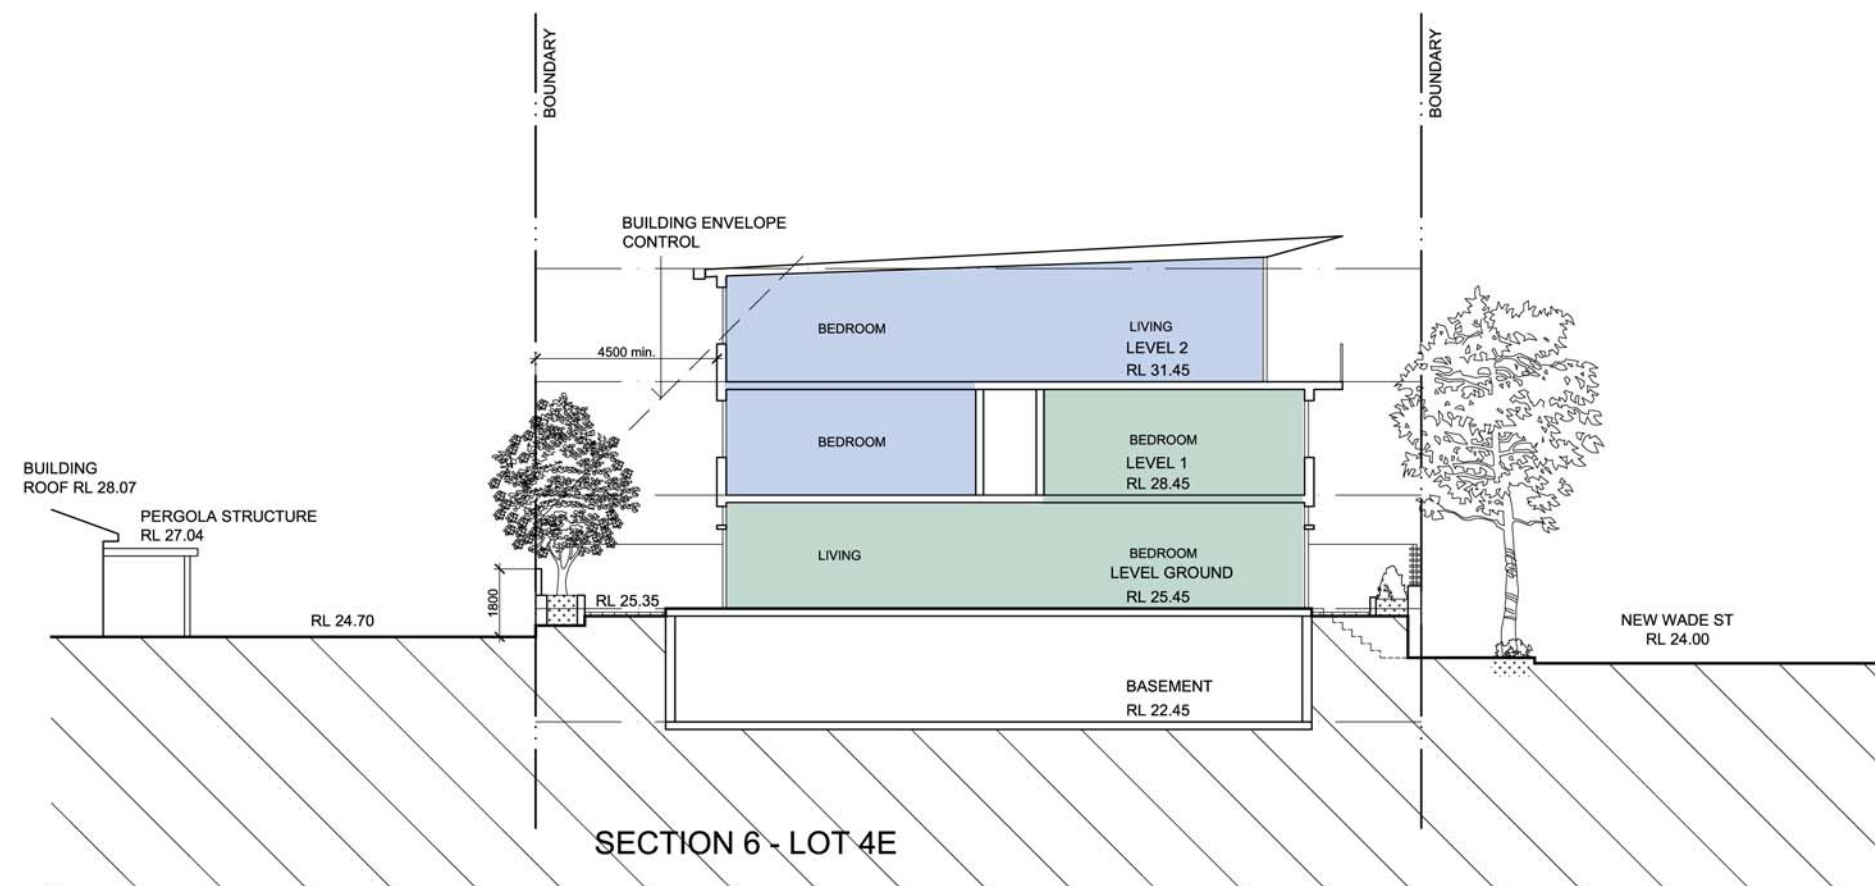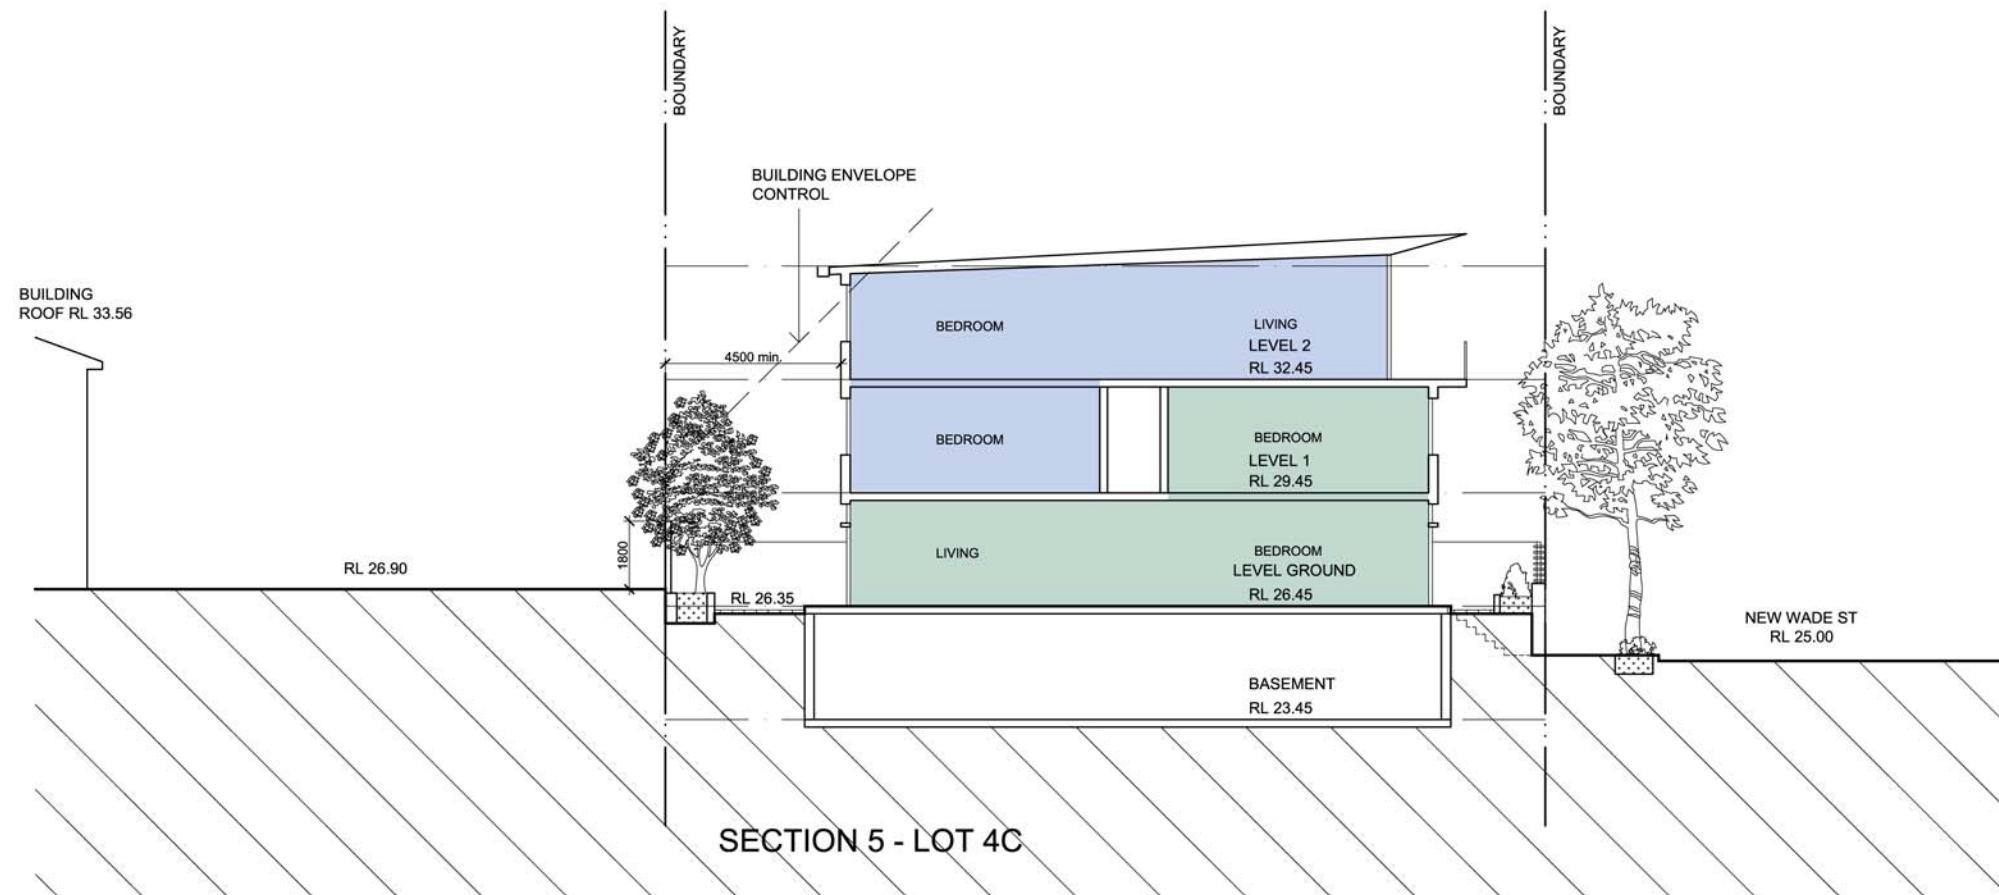


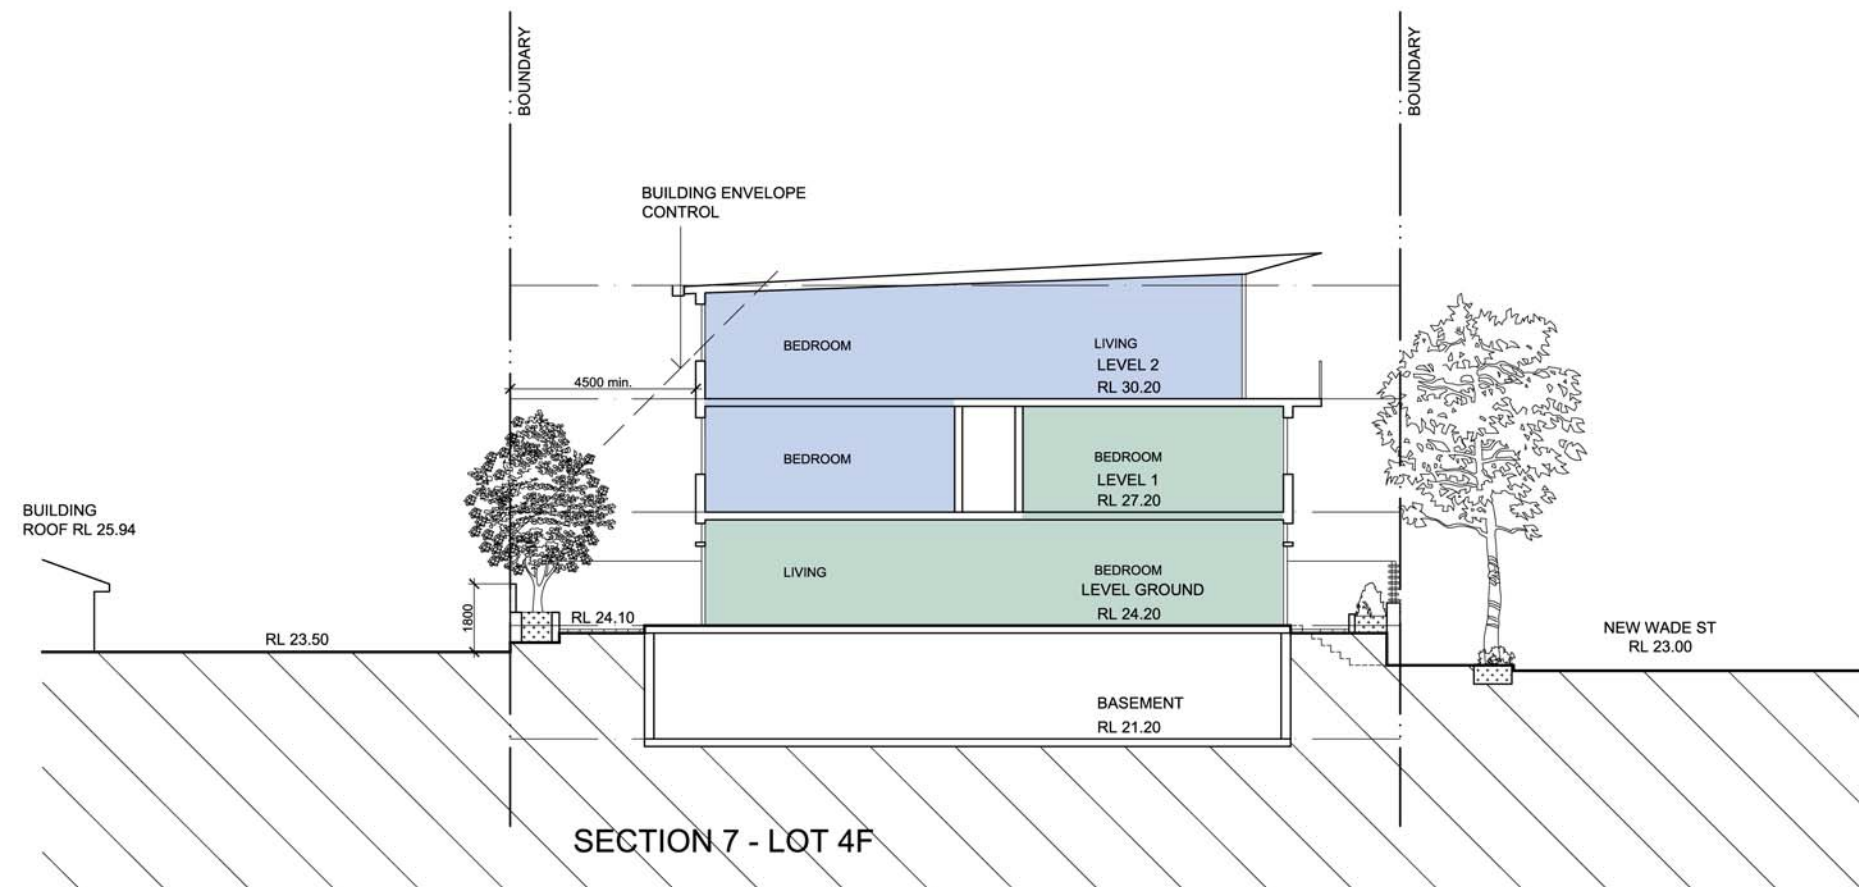

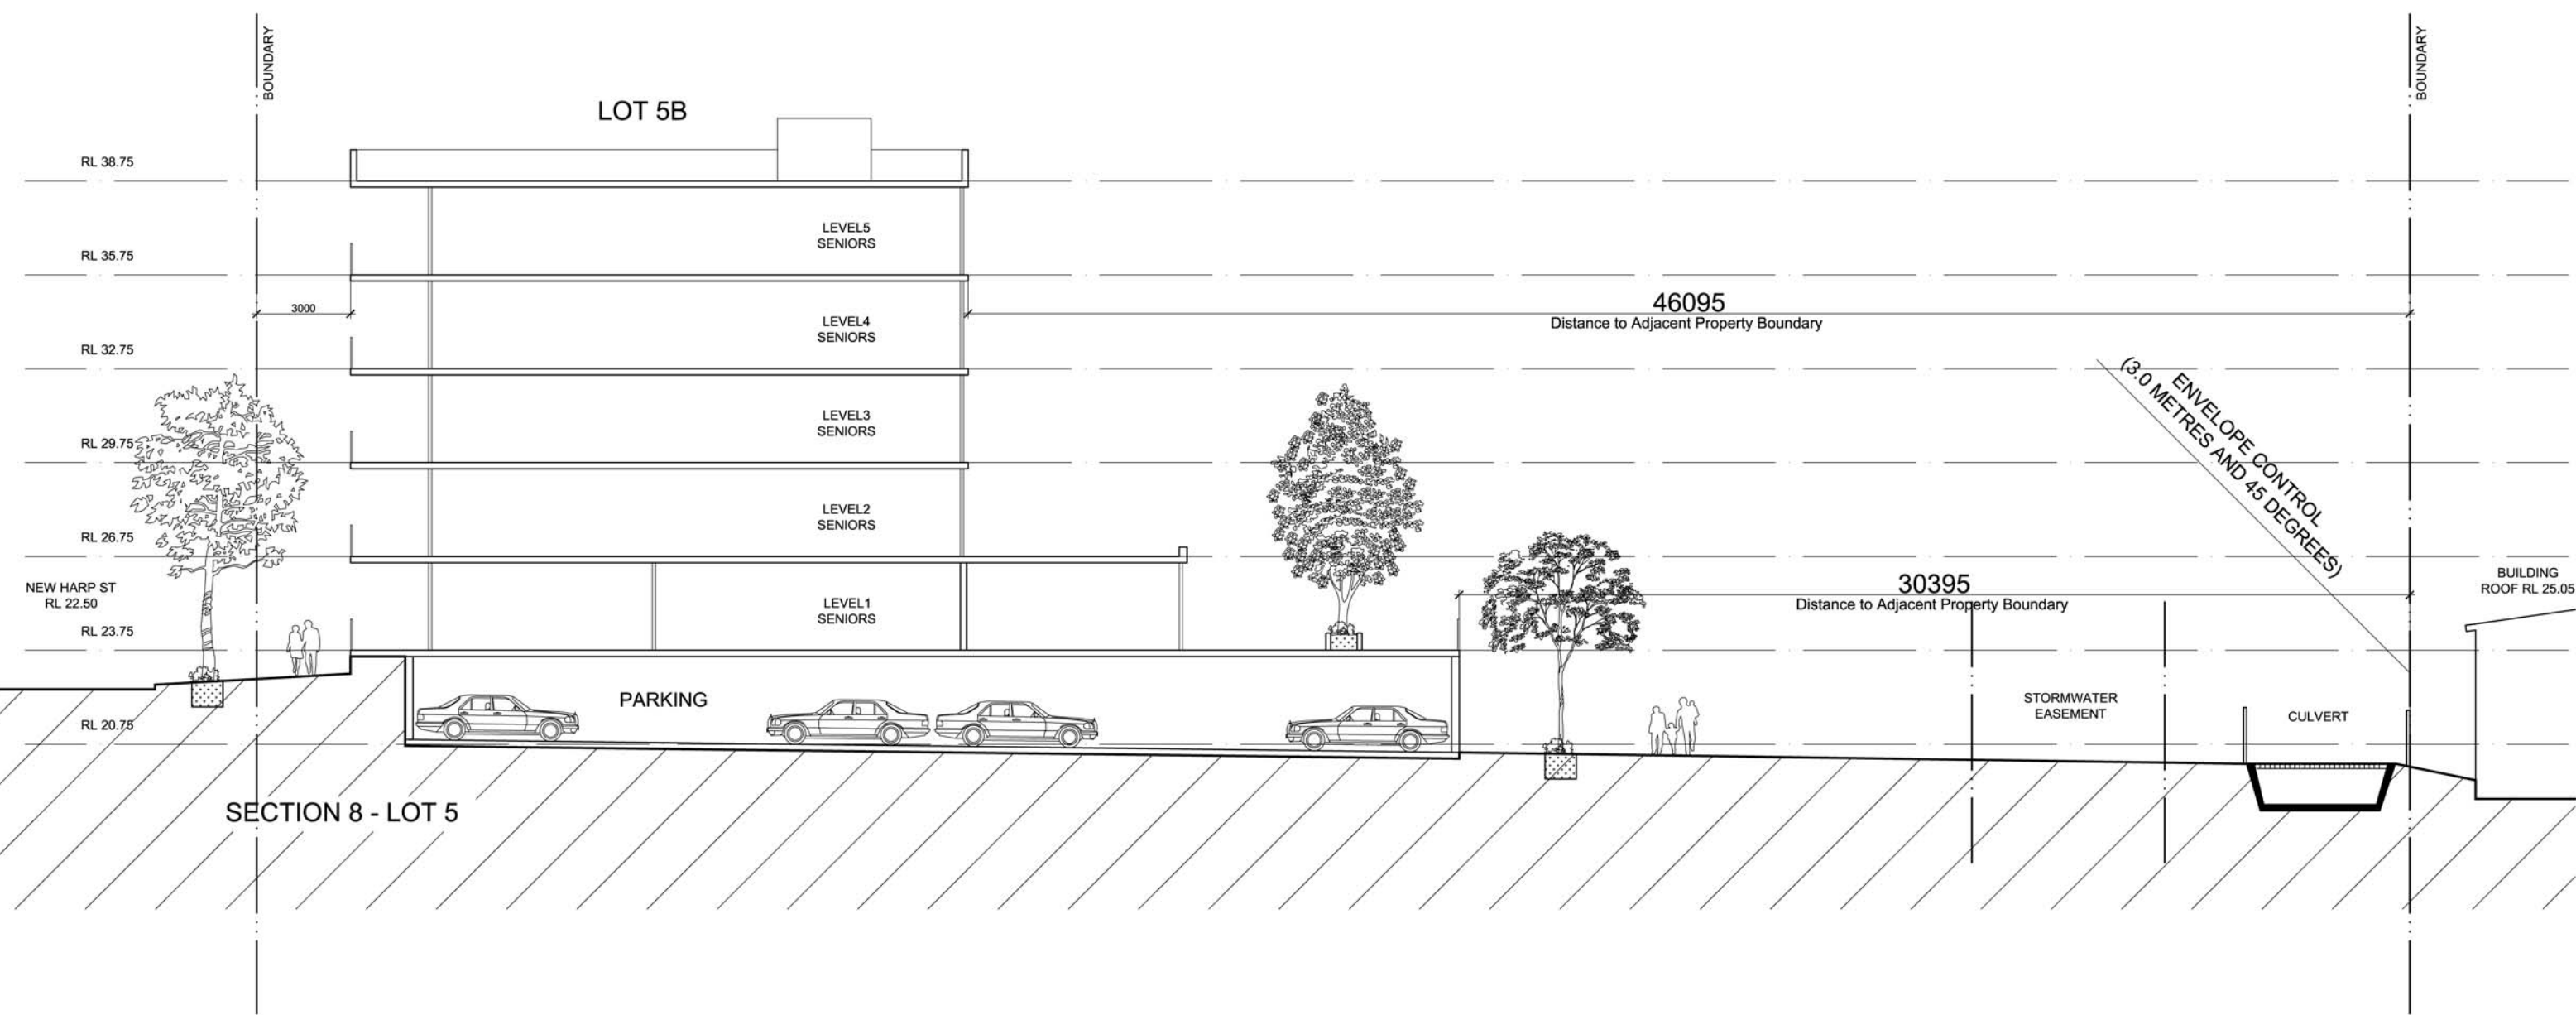


NOTE: ALL LANDSCAPING AS PER
HABITATION DOCUMENTATION

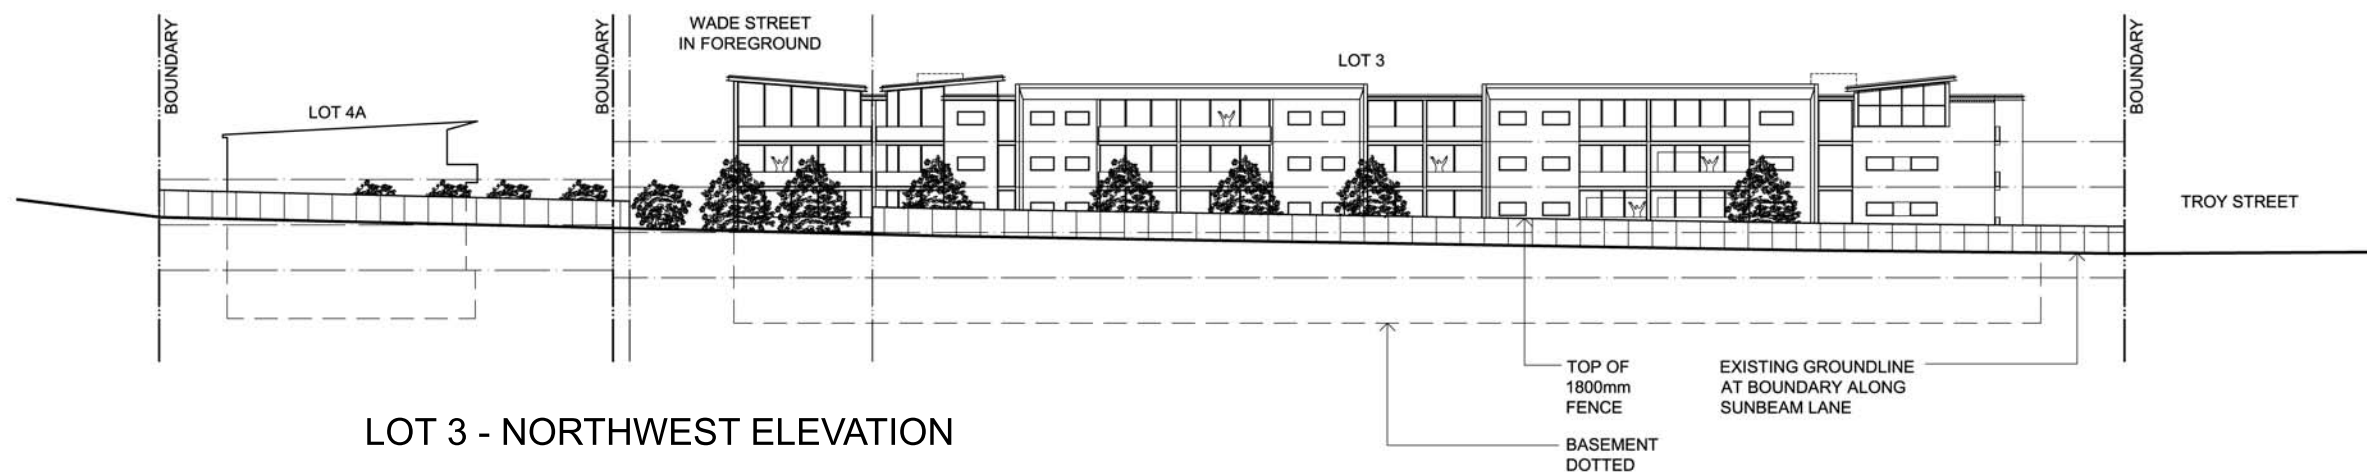

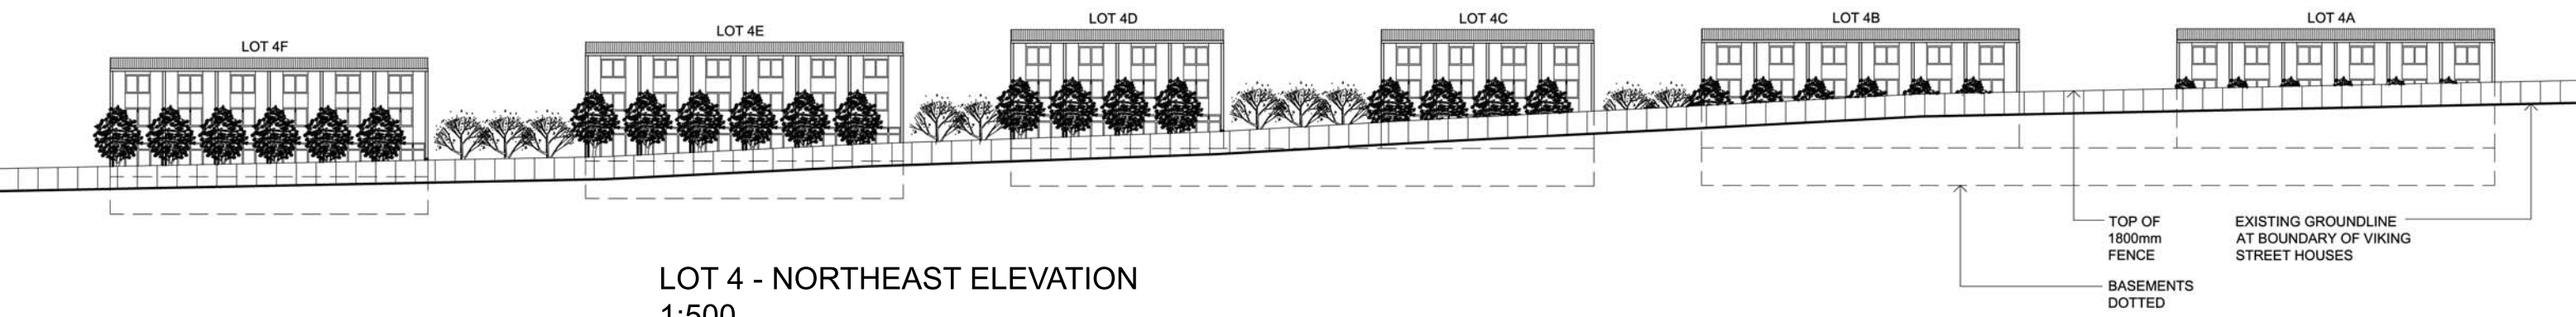

LOT 4 - NORTHEAST ELEVATION
1:500

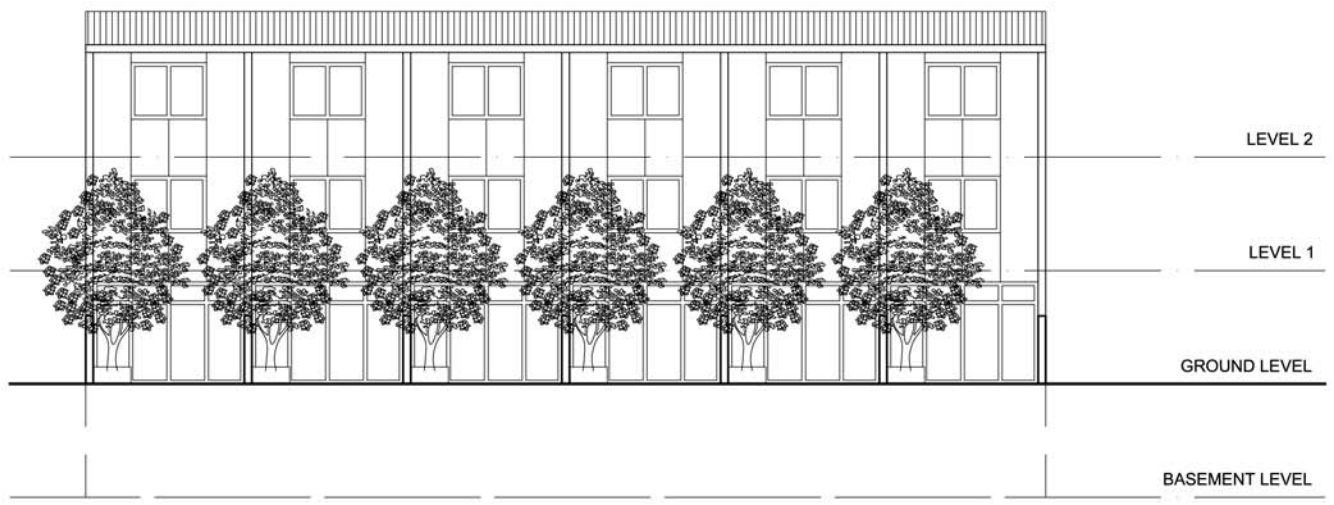

LOT 4 - BUILDING ELEVATION
1:200

