



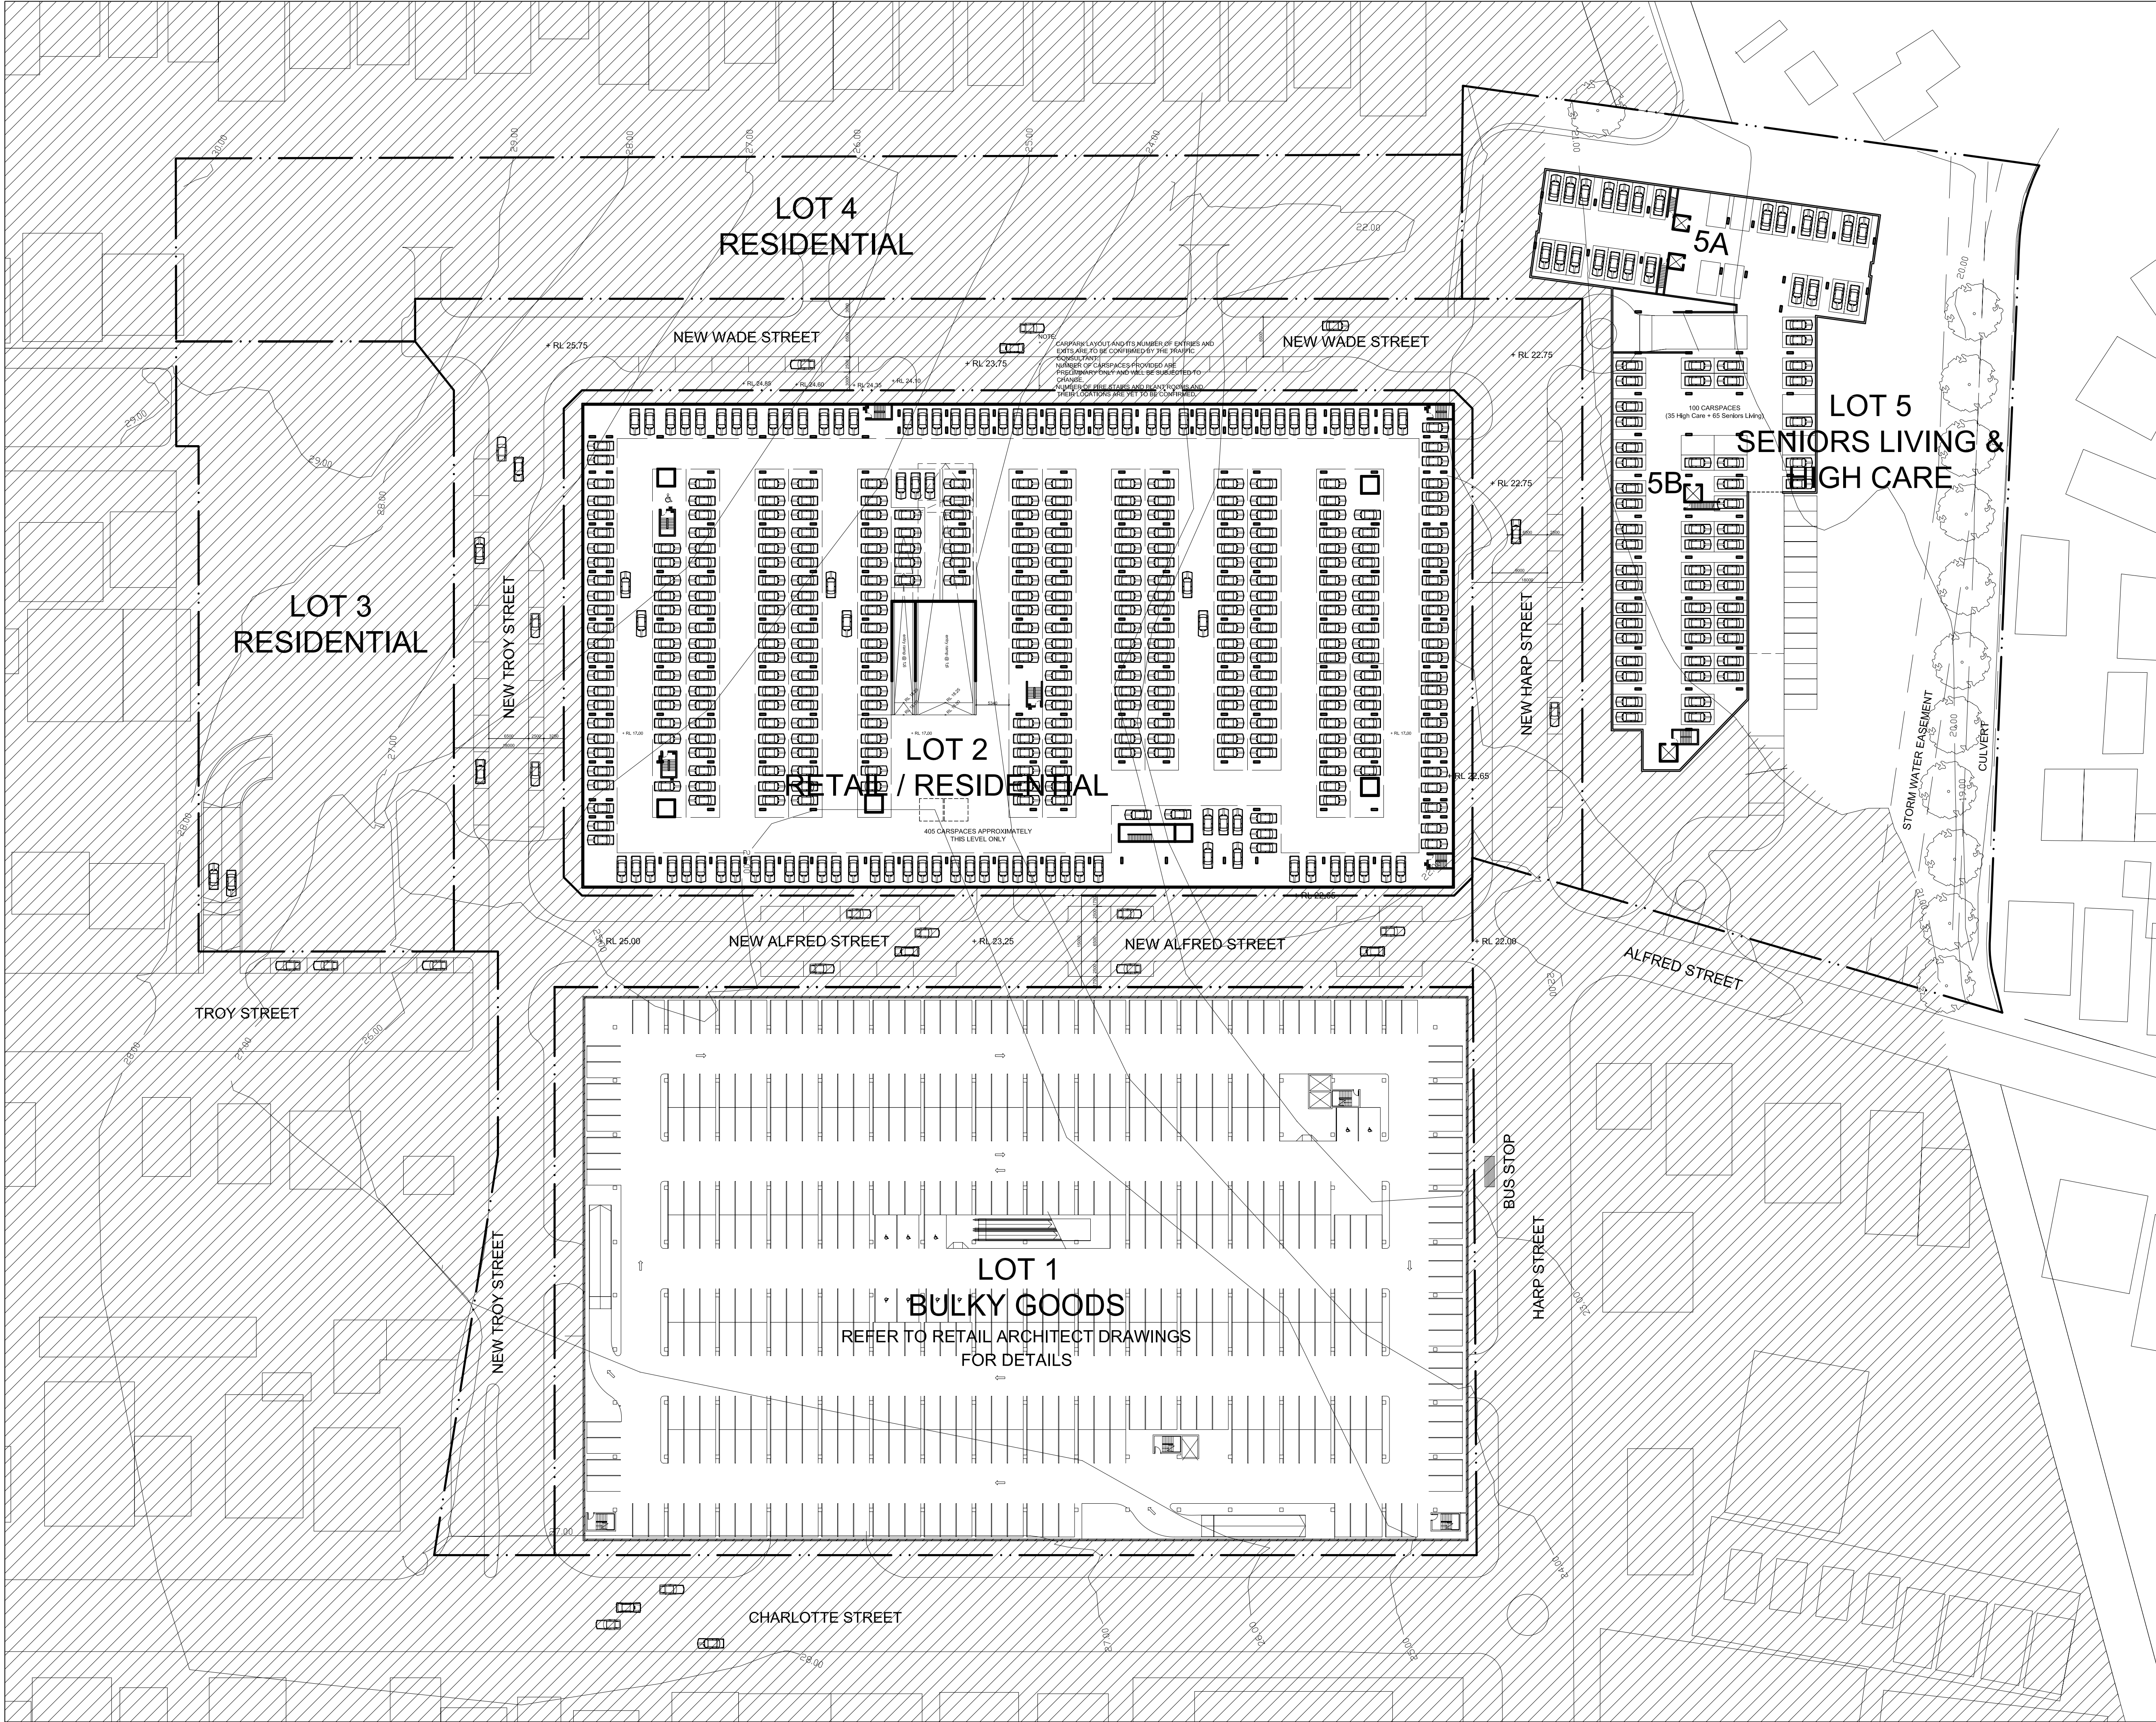

IMPORTANT NOTES:
Do not scale from drawings.
All dimensions to be checked on site before commencement of work.
All discrepancies to be brought to the attention of the Architect.
Larger scale drawings and written dimensions take preference.
This drawing is copyright and the property of the author, and must not be retained, copied or used without the express authority of MARCHESE + PARTNERS INTERNATIONAL PTY. LTD.

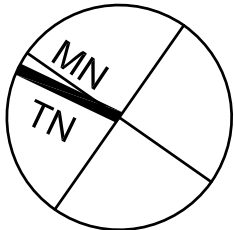

NOT FOR CONSTRUCTION
NOT FOR MARKETING
PURPOSES
NOT FOR SALES OR
CONTRACTUAL PURPOSES

C	20/04/2009	REVISED ISSUE FOR DA (CONCEPT)	SM
B	01/10/2008	ISSUE FOR DA (CONCEPT)	ABD/SM
A	18/09/2008	PRELIM ISSUE FOR CONCEPT	ABD/SM
1	SEPT 08	PRELIMINARY ISSUE	MPA

ISSUE	DATE	DESCRIPTION	BY
-------	------	-------------	----

+
marchese +
partners
international

Level 7, 107 Mount Street,
North Sydney NSW 2060 Australia
Ph: (02) 9922 4375 Fax: (02) 9929 5786
E: info@marchesepartners.com.au
Web: www.marchesepartners.com.au
Sydney - Melbourne - Brisbane - San Diego
ACN 098 552 151 ABN 20 098 552 151

CLIENT
DAVIDSGROUP

PROJECT
CLEMTOWN PARK

DRAWING TITLE
**CONCEPT PLAN ONLY
LEVEL B**

SCALE 1:500 @ A1 1:1000 @ A3	DATE 20-04-09	DRAWN ABD, SM	CHECKED ML
JOB No. 07033	DRAWING No. DA 2.02	ISSUE C	