


NOTE:  
 CARPARK LAYOUT AND ITS NUMBER OF ENTRIES AND EXITS ARE TO BE CONFIRMED BY THE TRAFFIC CONSULTANT.  
 ALL CARSPACES ON THIS LEVEL WILL BE ALLOCATED FOR RETAIL AND MEDICAL CENTRE PARKING.  
 NUMBER OF CARSPACES PROVIDED ARE PRELIMINARY ONLY AND WILL BE SUBJECTED TO CHANGE.  
 NUMBER OF FIRE STAIRS AND PLANT ROOMS AND THEIR LOCATIONS ARE YET TO BE CONFIRMED.

IMPORTANT NOTES:  
 Do not scale from drawings.  
 All dimensions to be checked on site before commencement of work.  
 All discrepancies to be brought to the attention of the Architect.  
 Larger scale drawings and written dimensions take preference.  
 This drawing is copyright and the property of the author, and must not be retained, copied or used without the express authority of MARCHESE + PARTNERS INTERNATIONAL PTY. LTD.

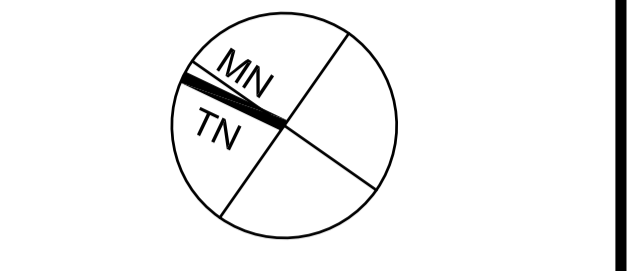

NOT FOR CONSTRUCTION  
 NOT FOR MARKETING  
 PURPOSES  
 NOT FOR SALES OR  
 CONTRACTUAL PURPOSES

C	20/04/2009	REVISED ISSUE FOR DA (CONCEPT)	SM
B	01/10/2008	PRELIM ISSUE FOR CONCEPT	ABD/SM
A	18/09/2008	PRELIM ISSUE FOR CONCEPT	ABD/SM

ISSUE	DATE	DESCRIPTION	BY
-------	------	-------------	----

**marchese + partners international**  
 Level 7, 107 Mount Street,  
 North Sydney NSW 2060 Australia  
 Ph: (02) 9922 4375 Fax: (02) 9929 5786  
 E: info@marchesepartners.com.au  
 Web: www.marchesepartners.com.au  
 Sydney - Melbourne - Brisbane - San Diego  
 ACN 098 552 151 ABN 20 098 552 151

CLIENT  
**DAVIDSGROUP**

PROJECT  
**CLEMTOWN PARK**

DRAWING TITLE  
**CONCEPT PLAN ONLY  
 LEVEL 1**

SCALE	DATE	DRAWN	CHECKED
1:500 @ A1 1:1000 @ A3	20-04-09	ABD, SM	ML
JOB No.	DRAWING No.	ISSUE	
07033	DA 2.03	C	