





21 JUNE
9AM

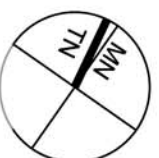

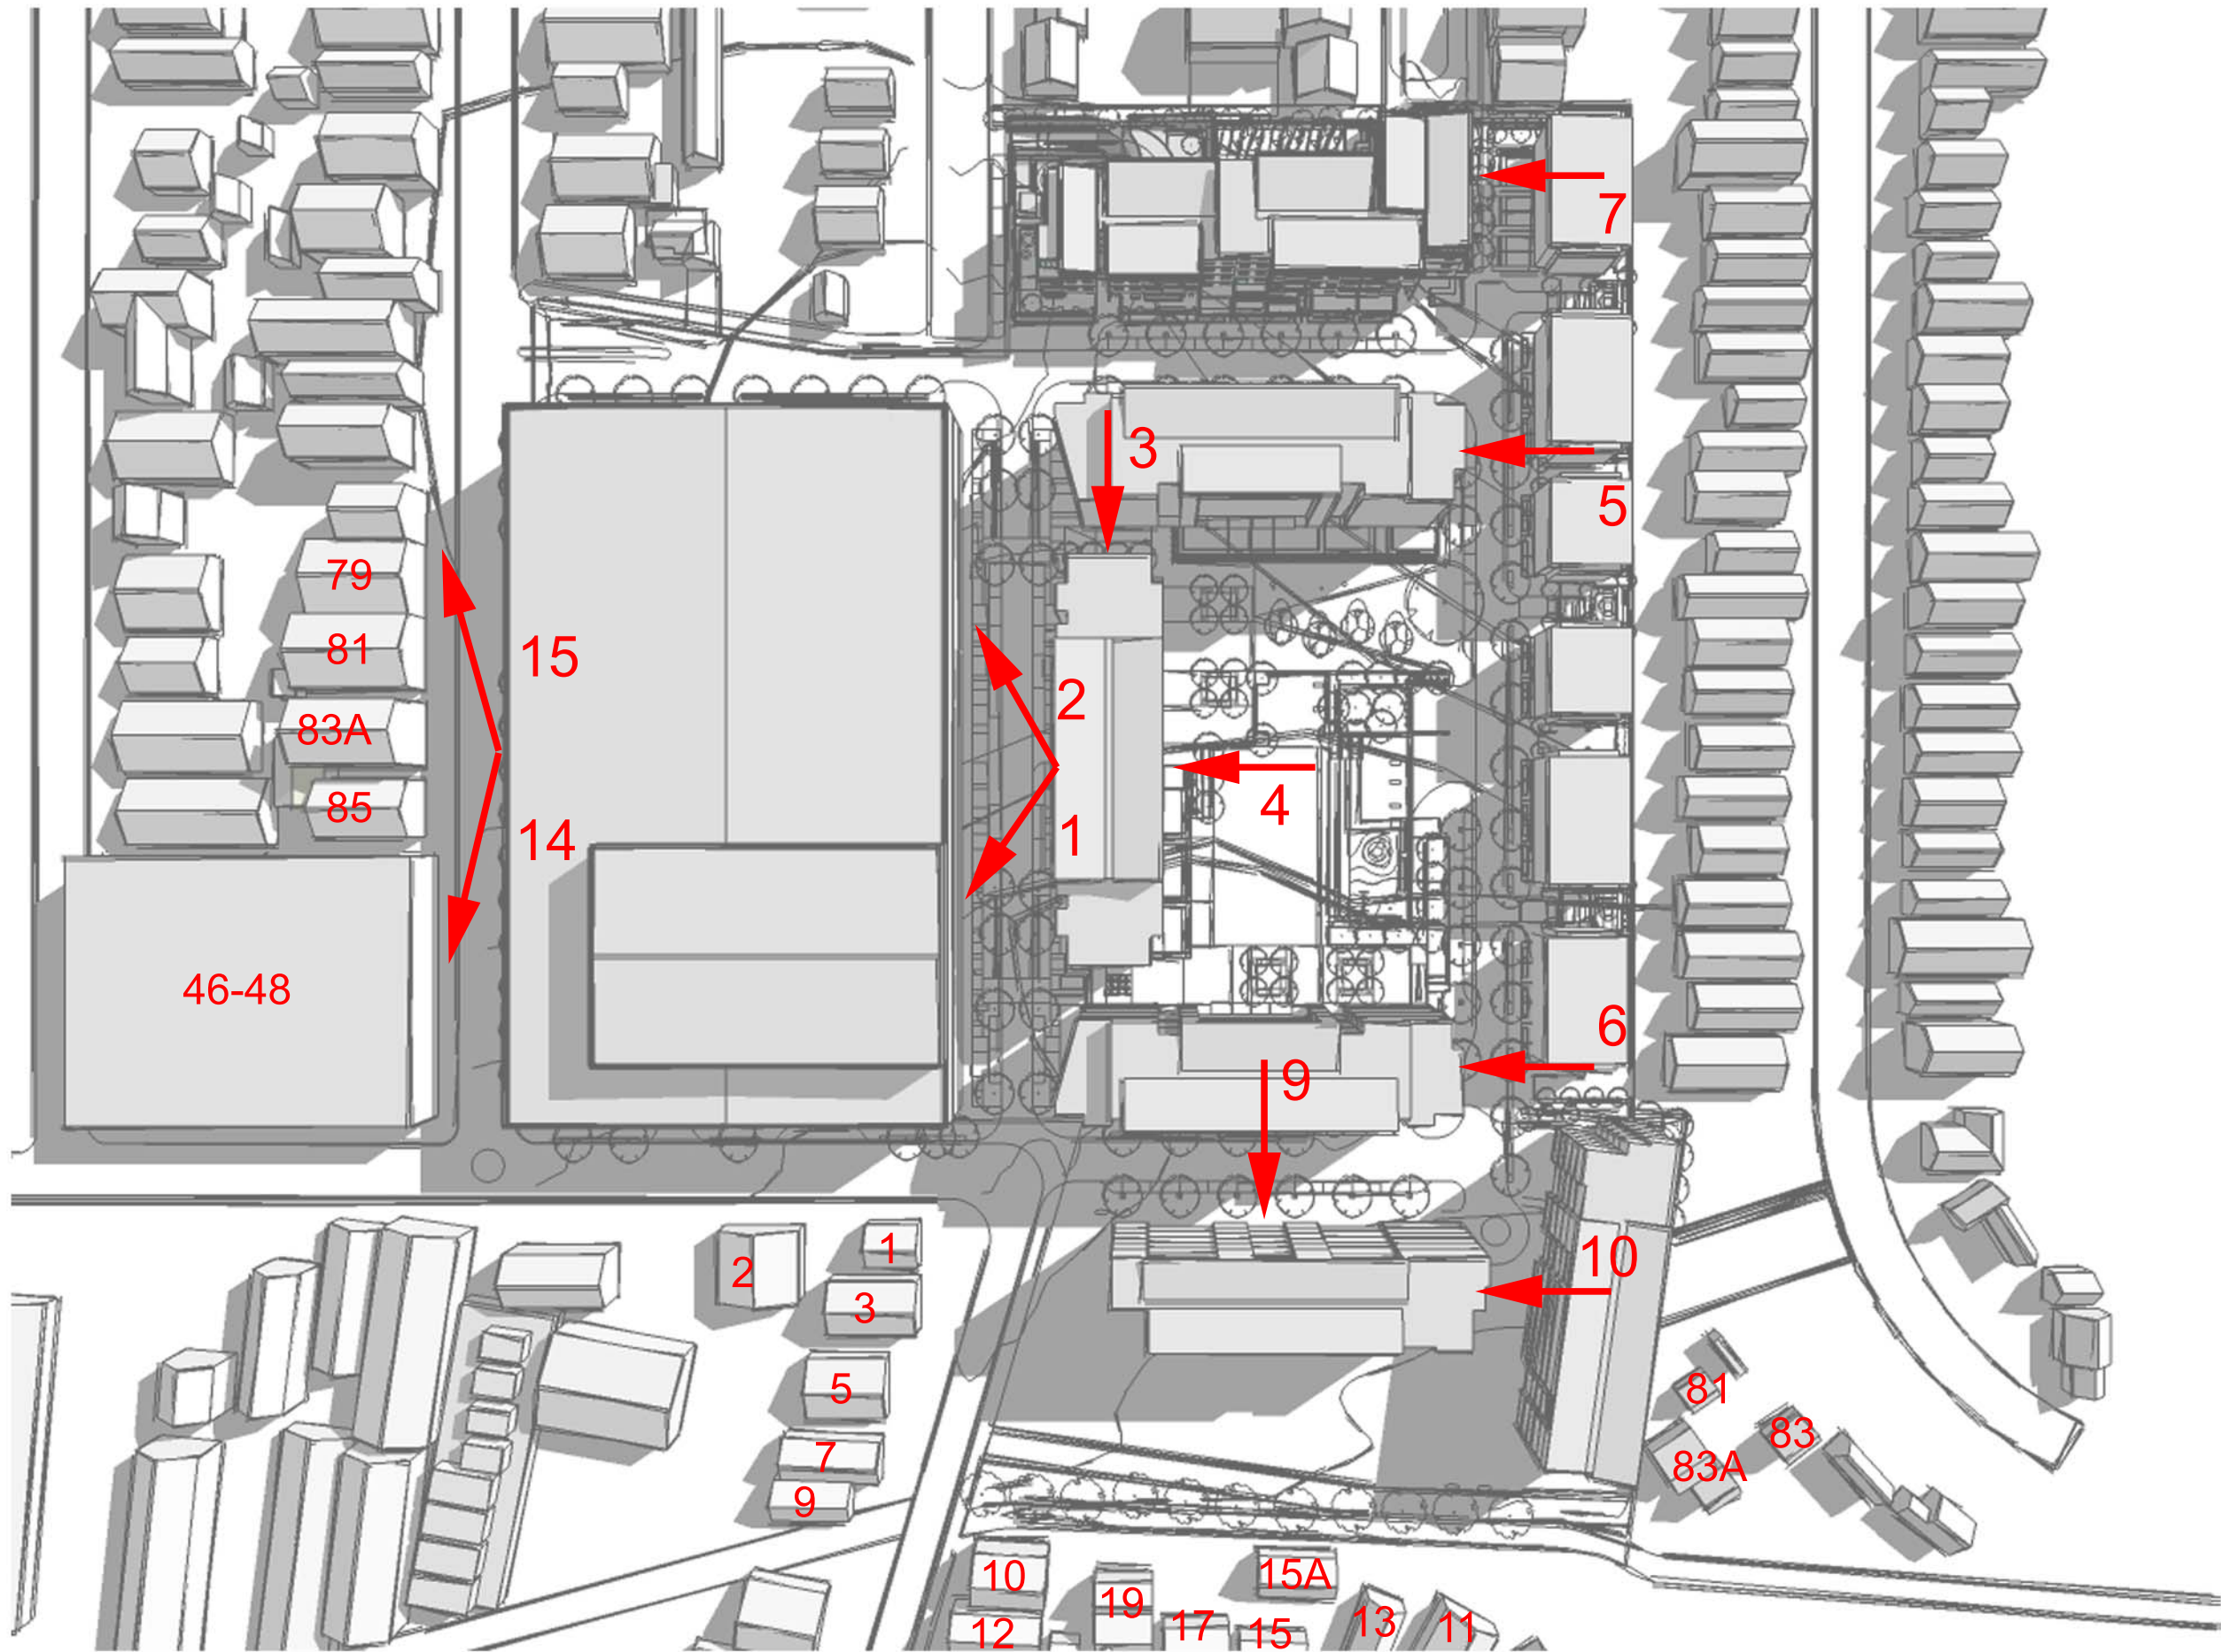



21 JUNE
10AM



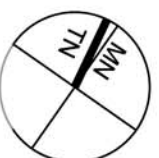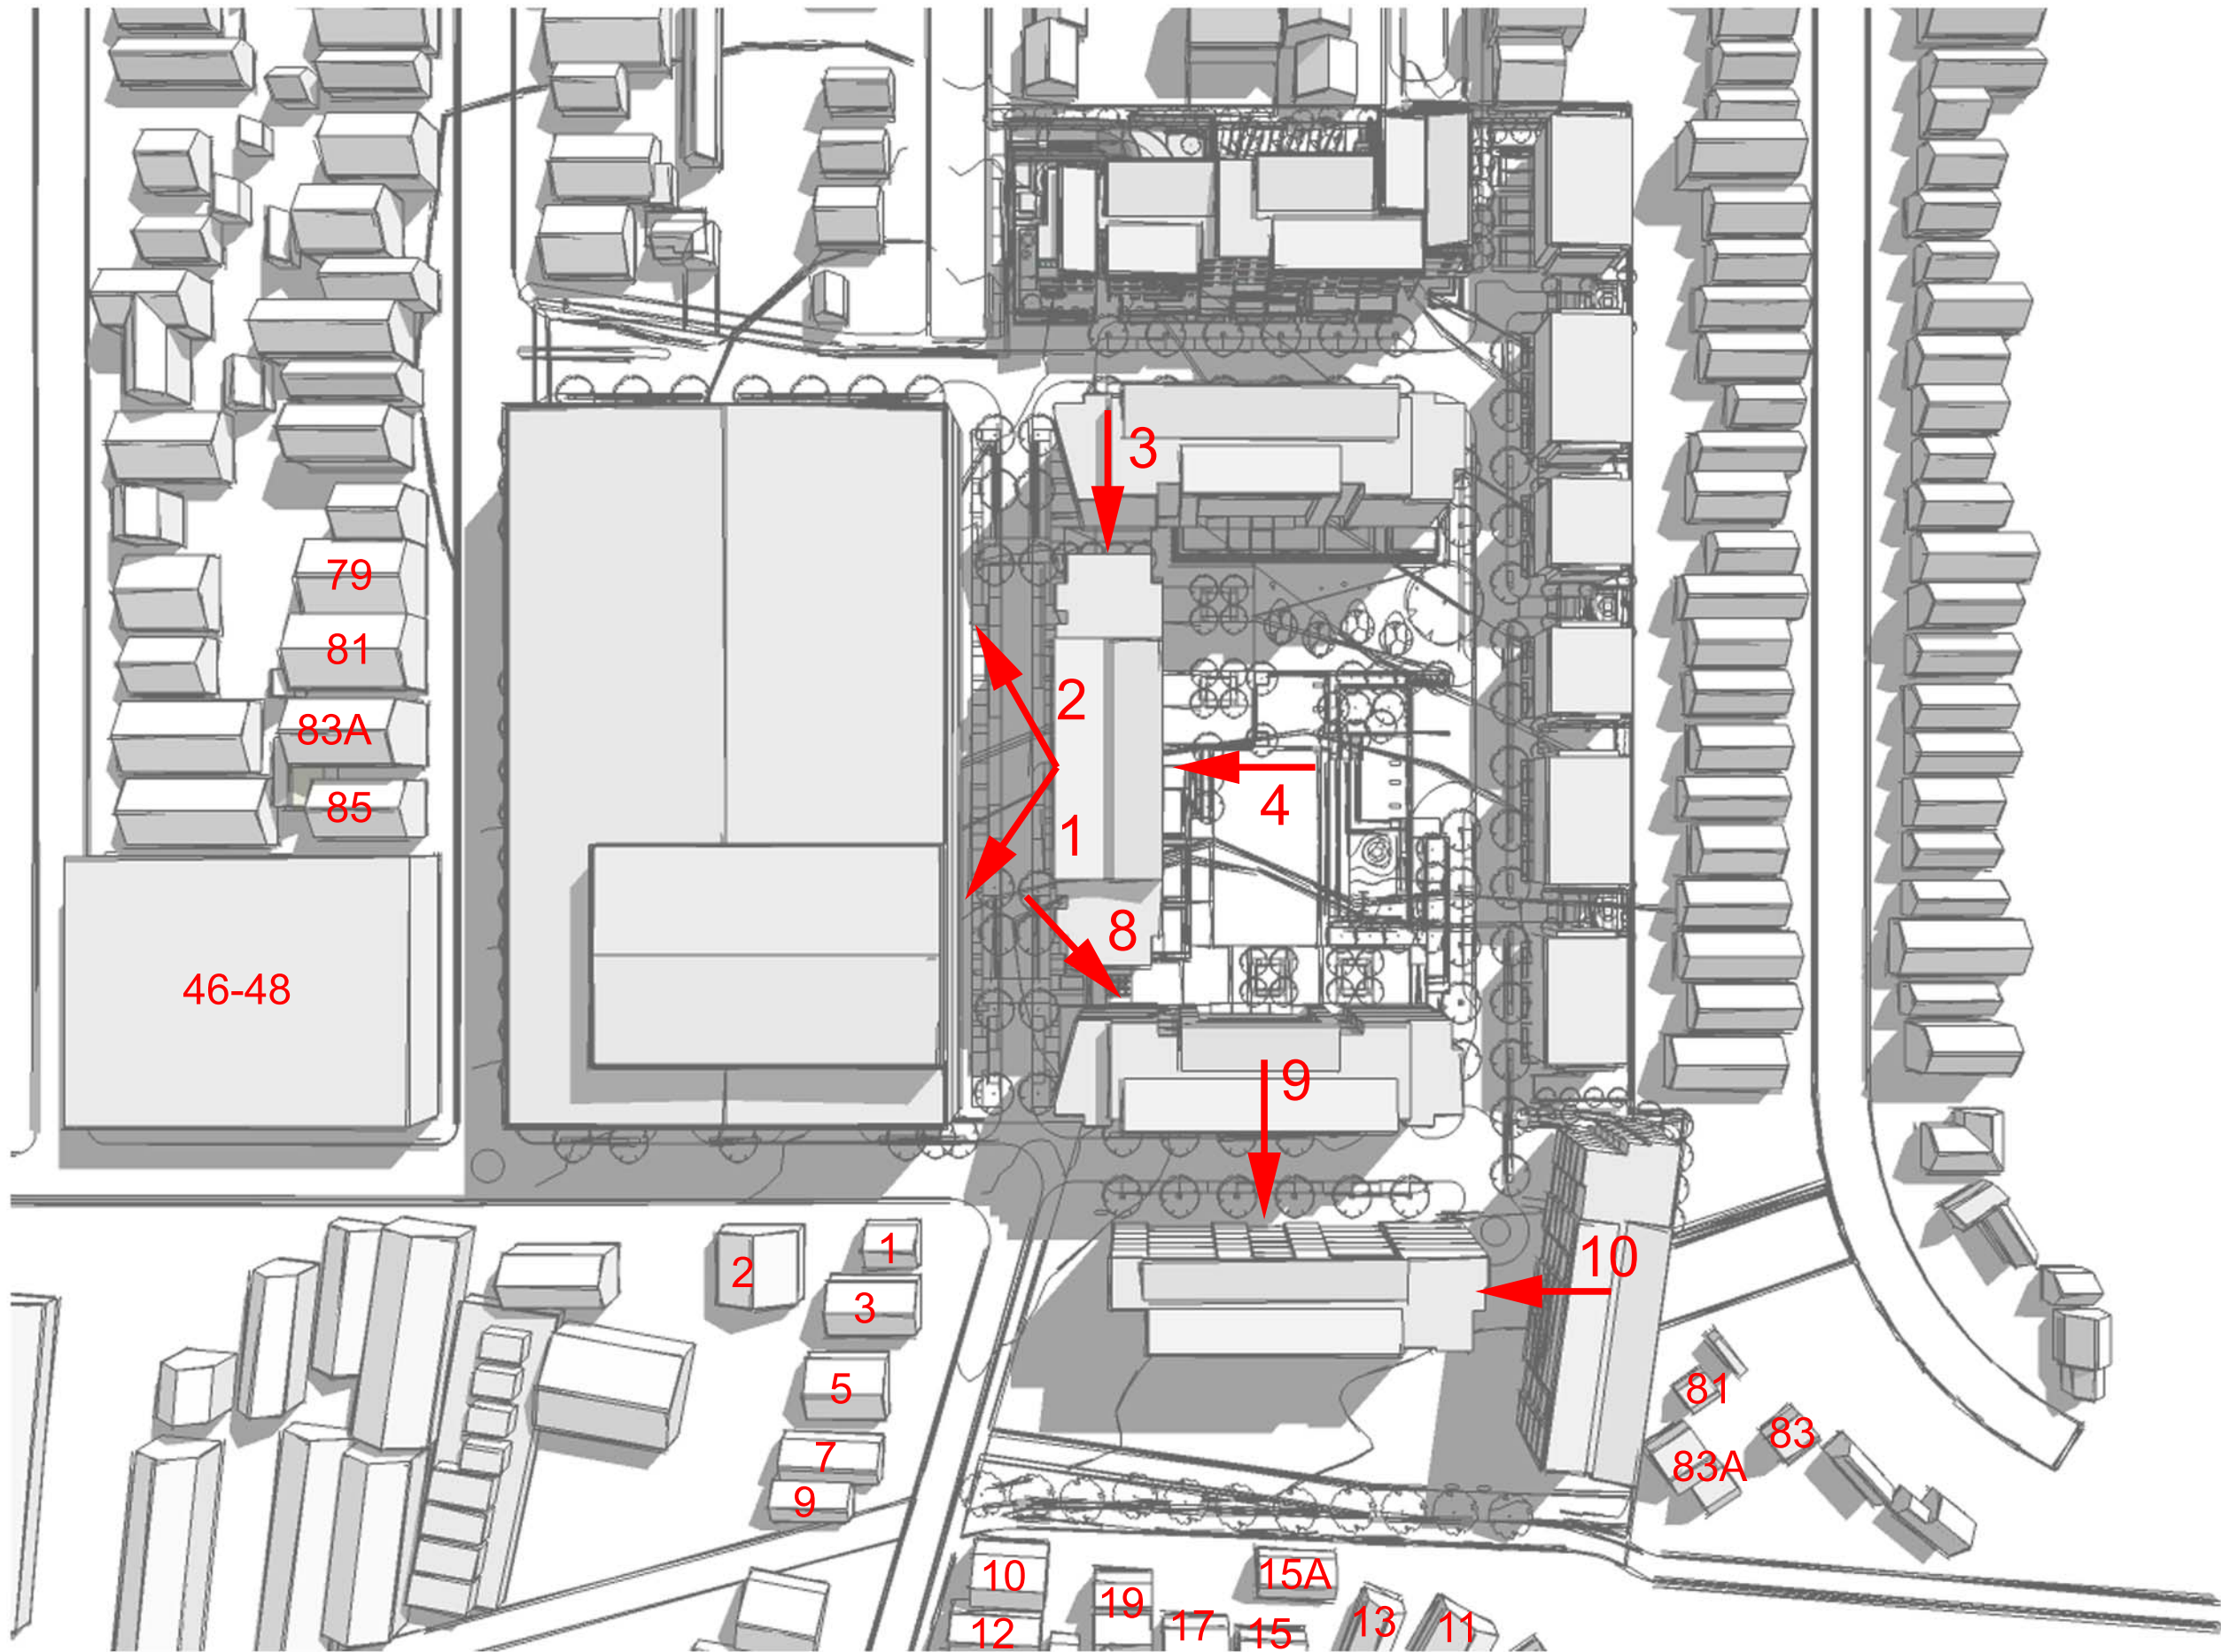


21 JUNE
11AM



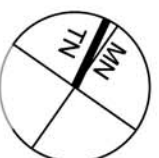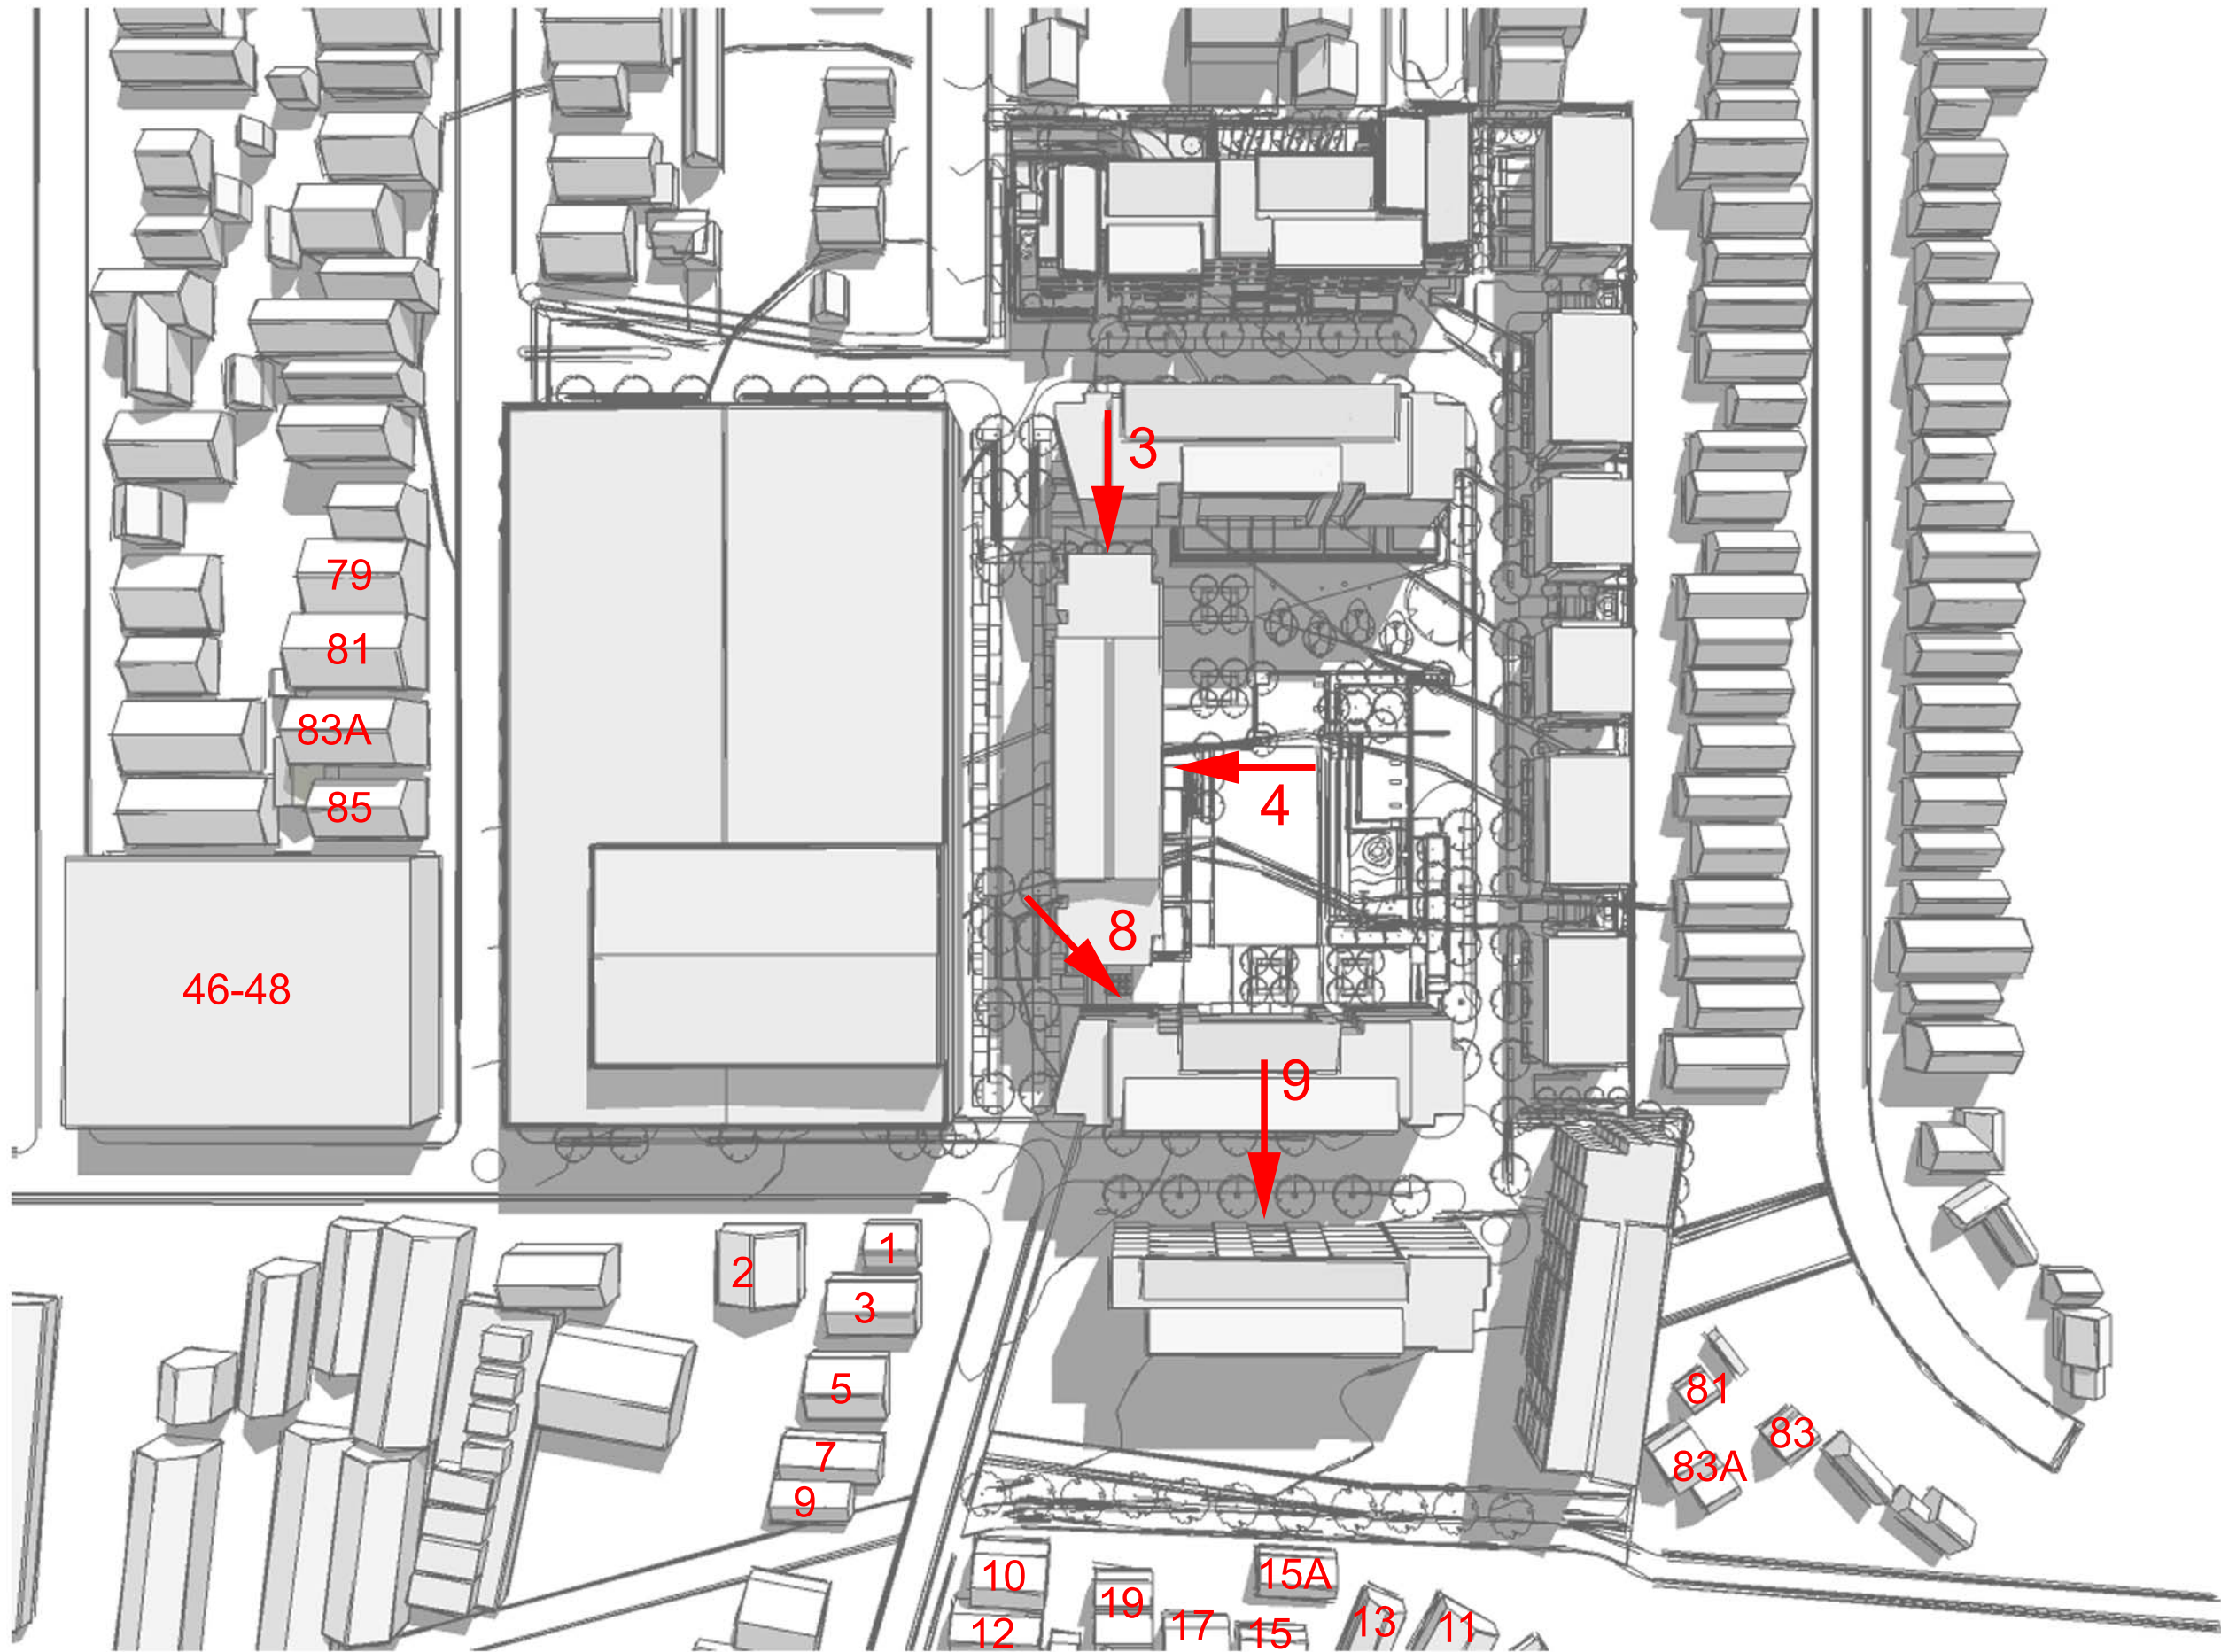


21 JUNE
12PM



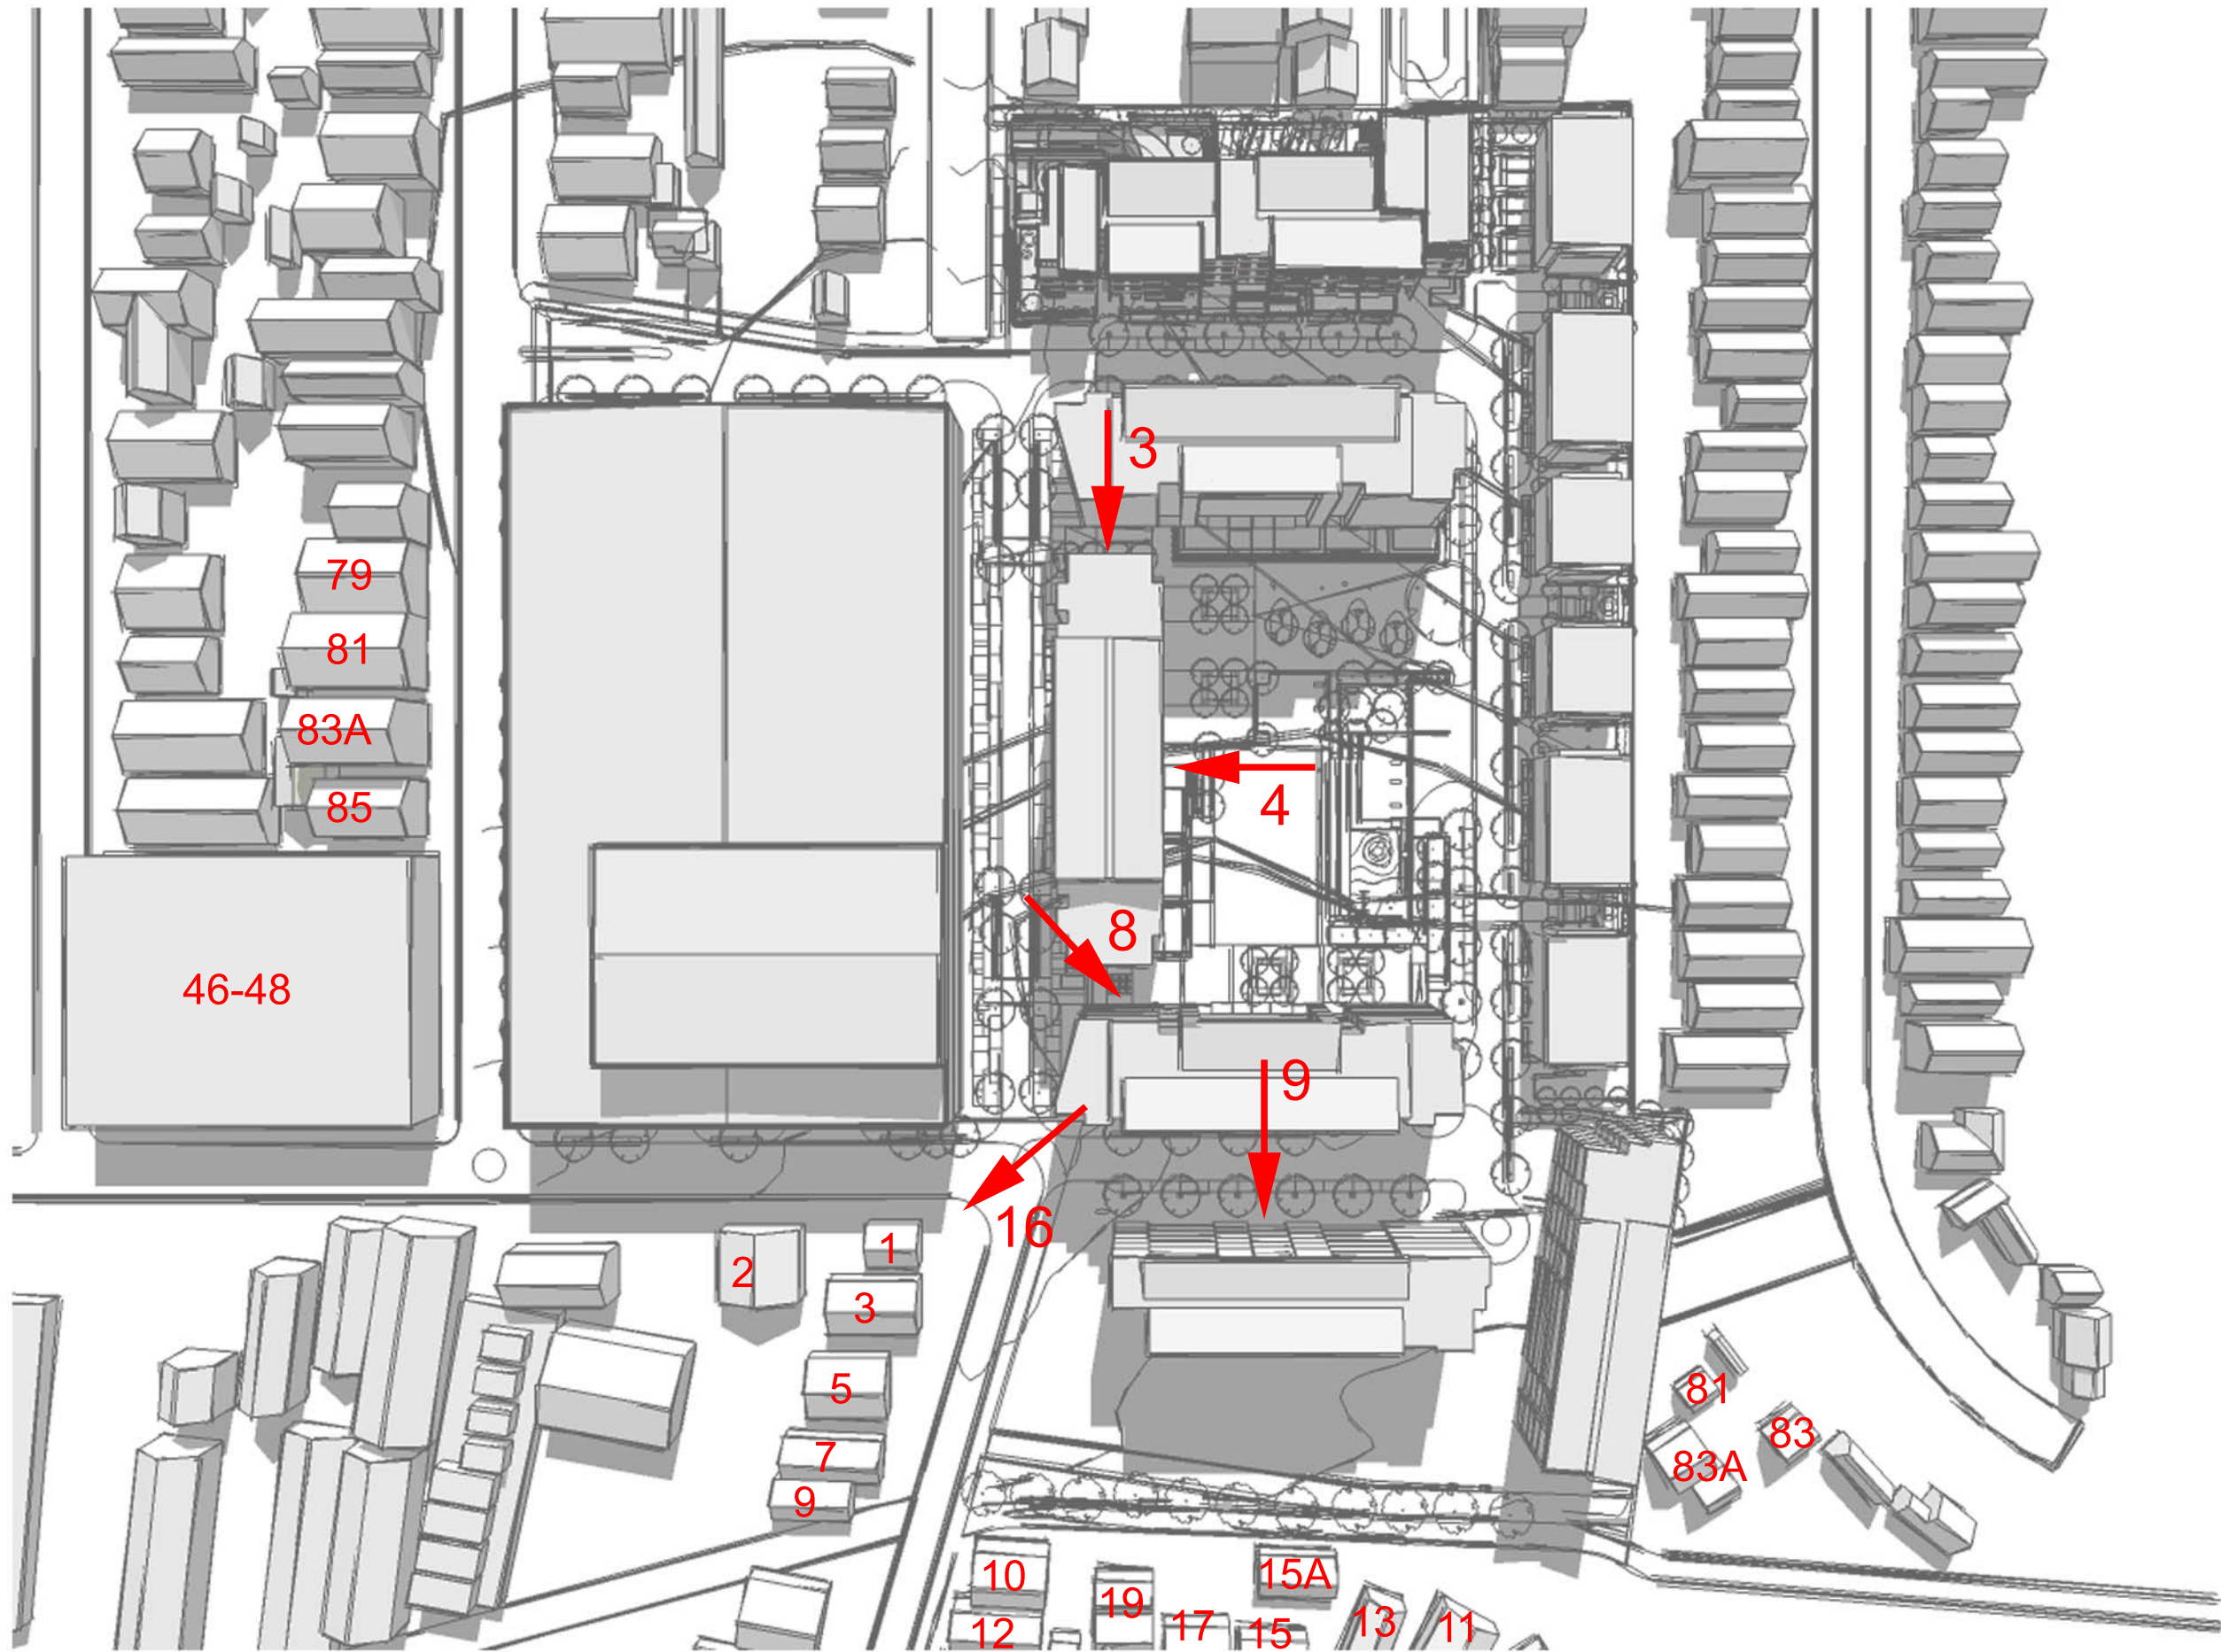


21 JUNE
1PM



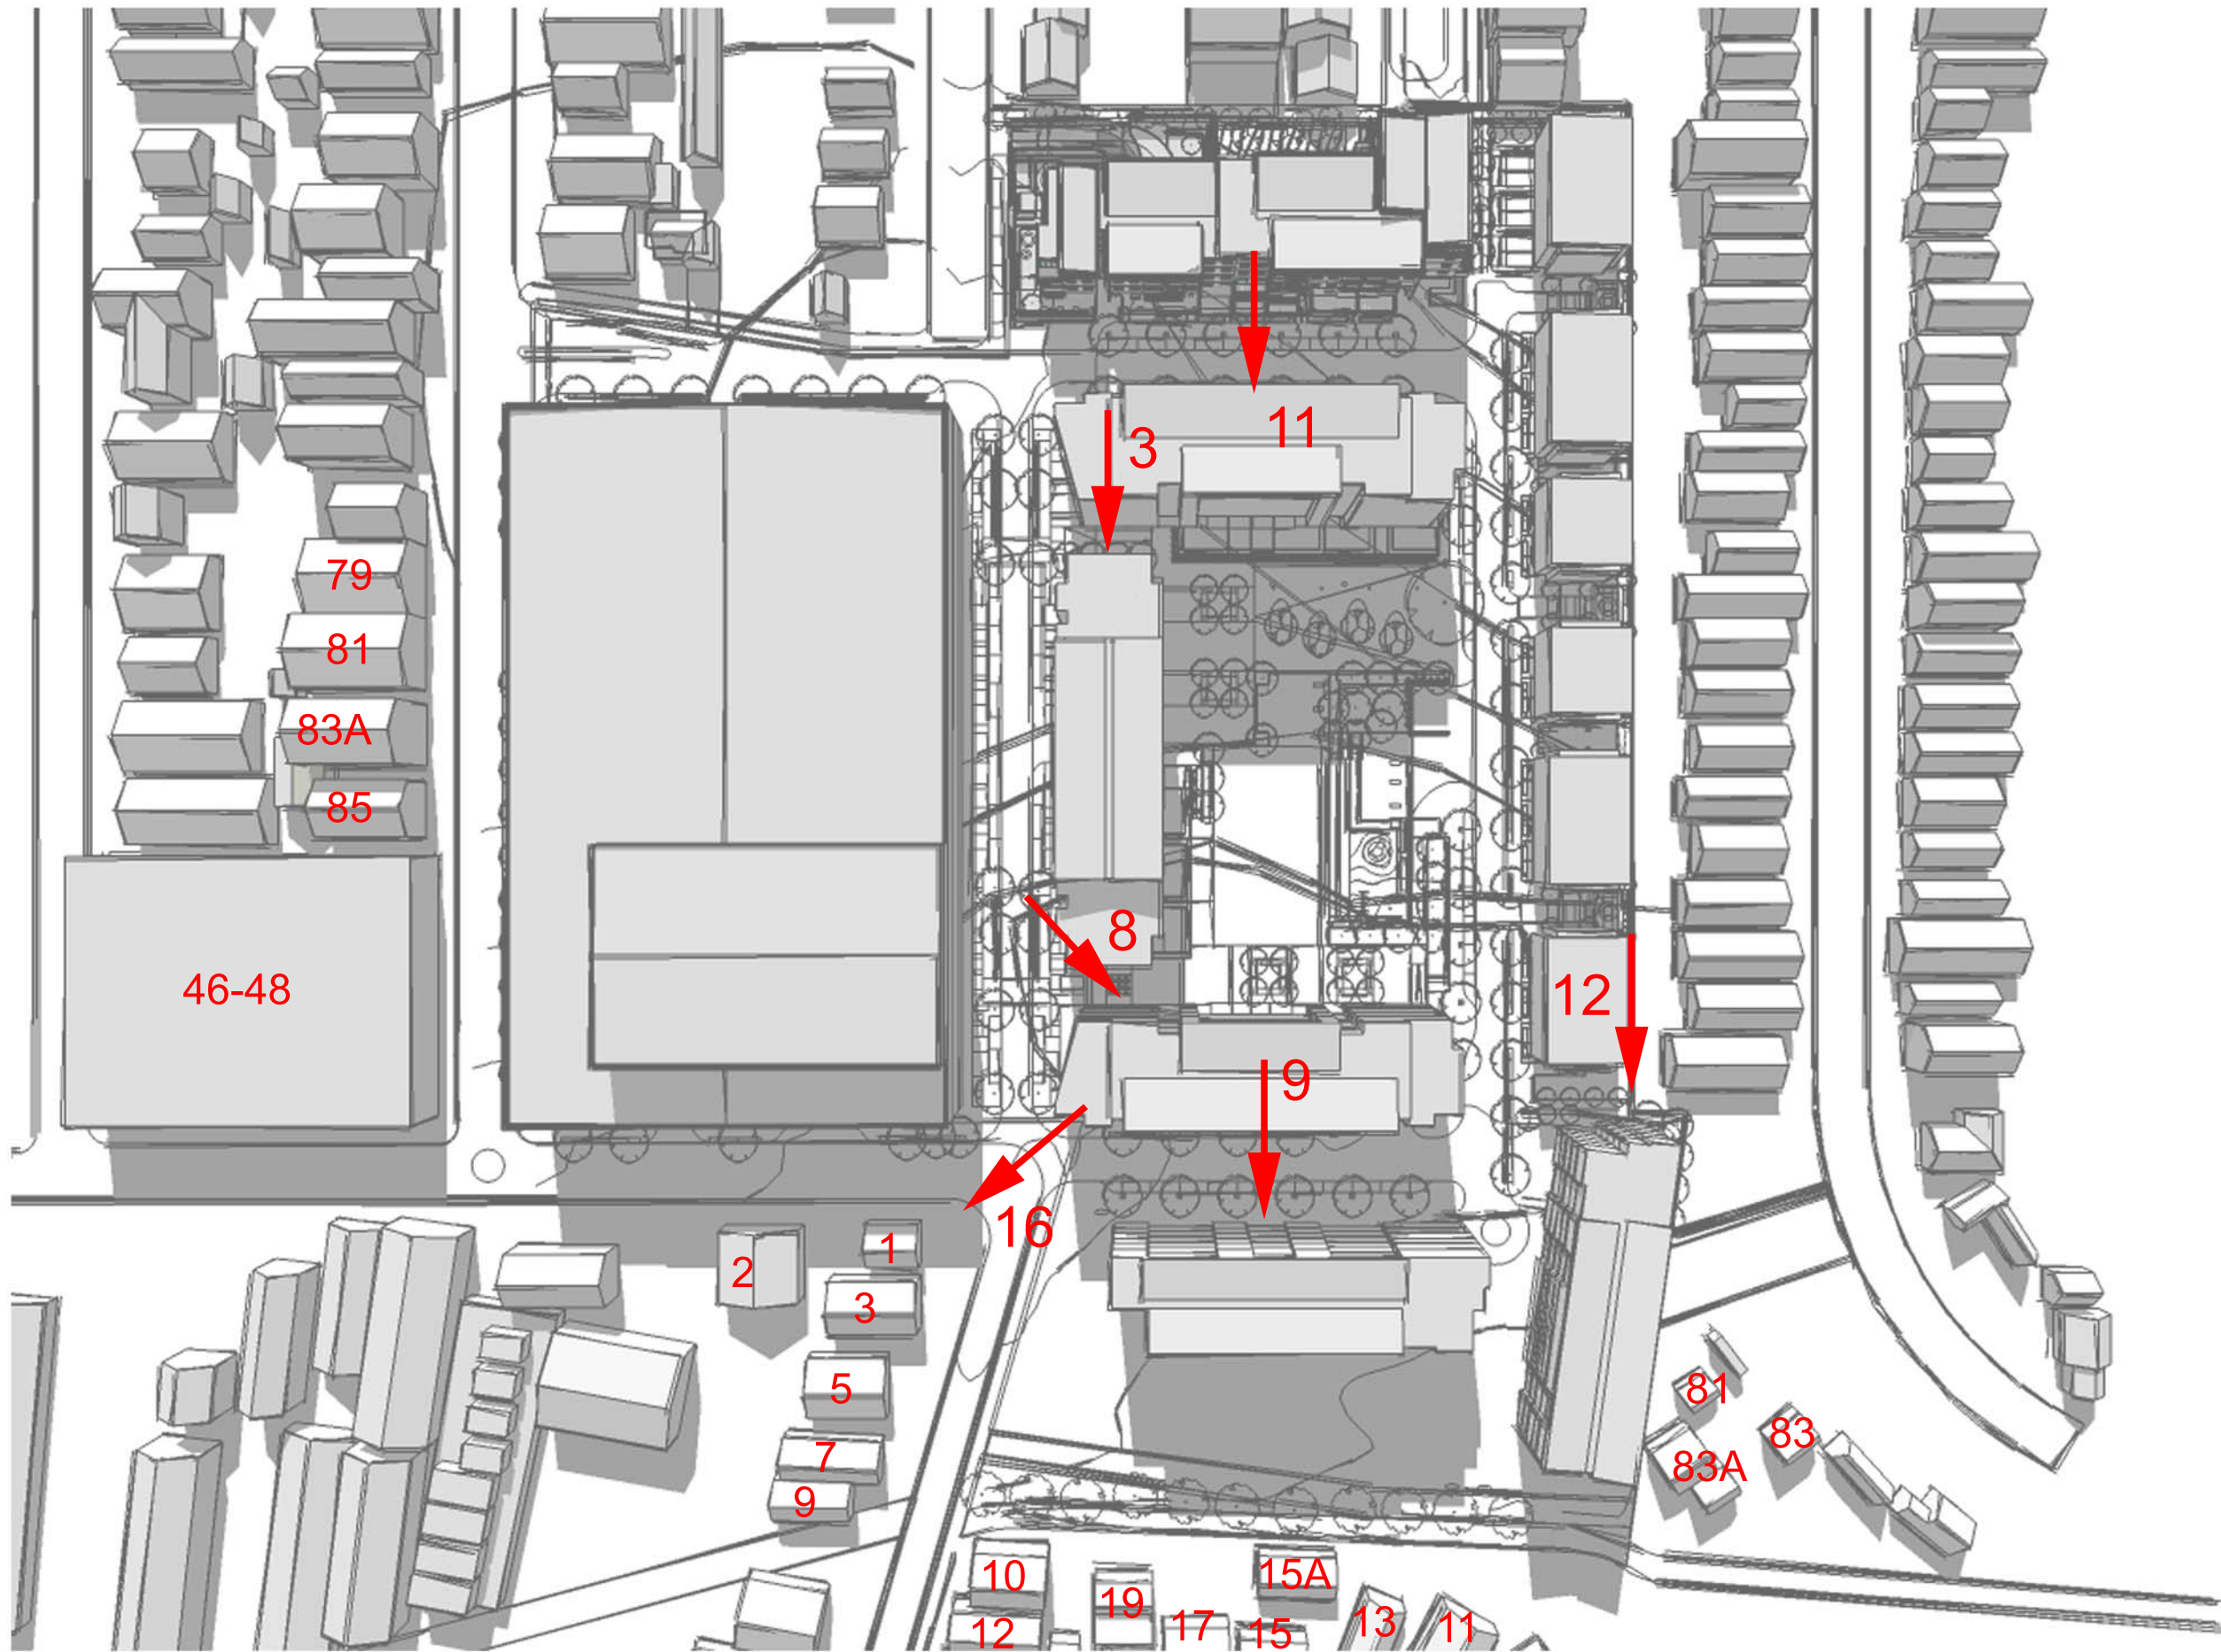

21 JUNE
2PM



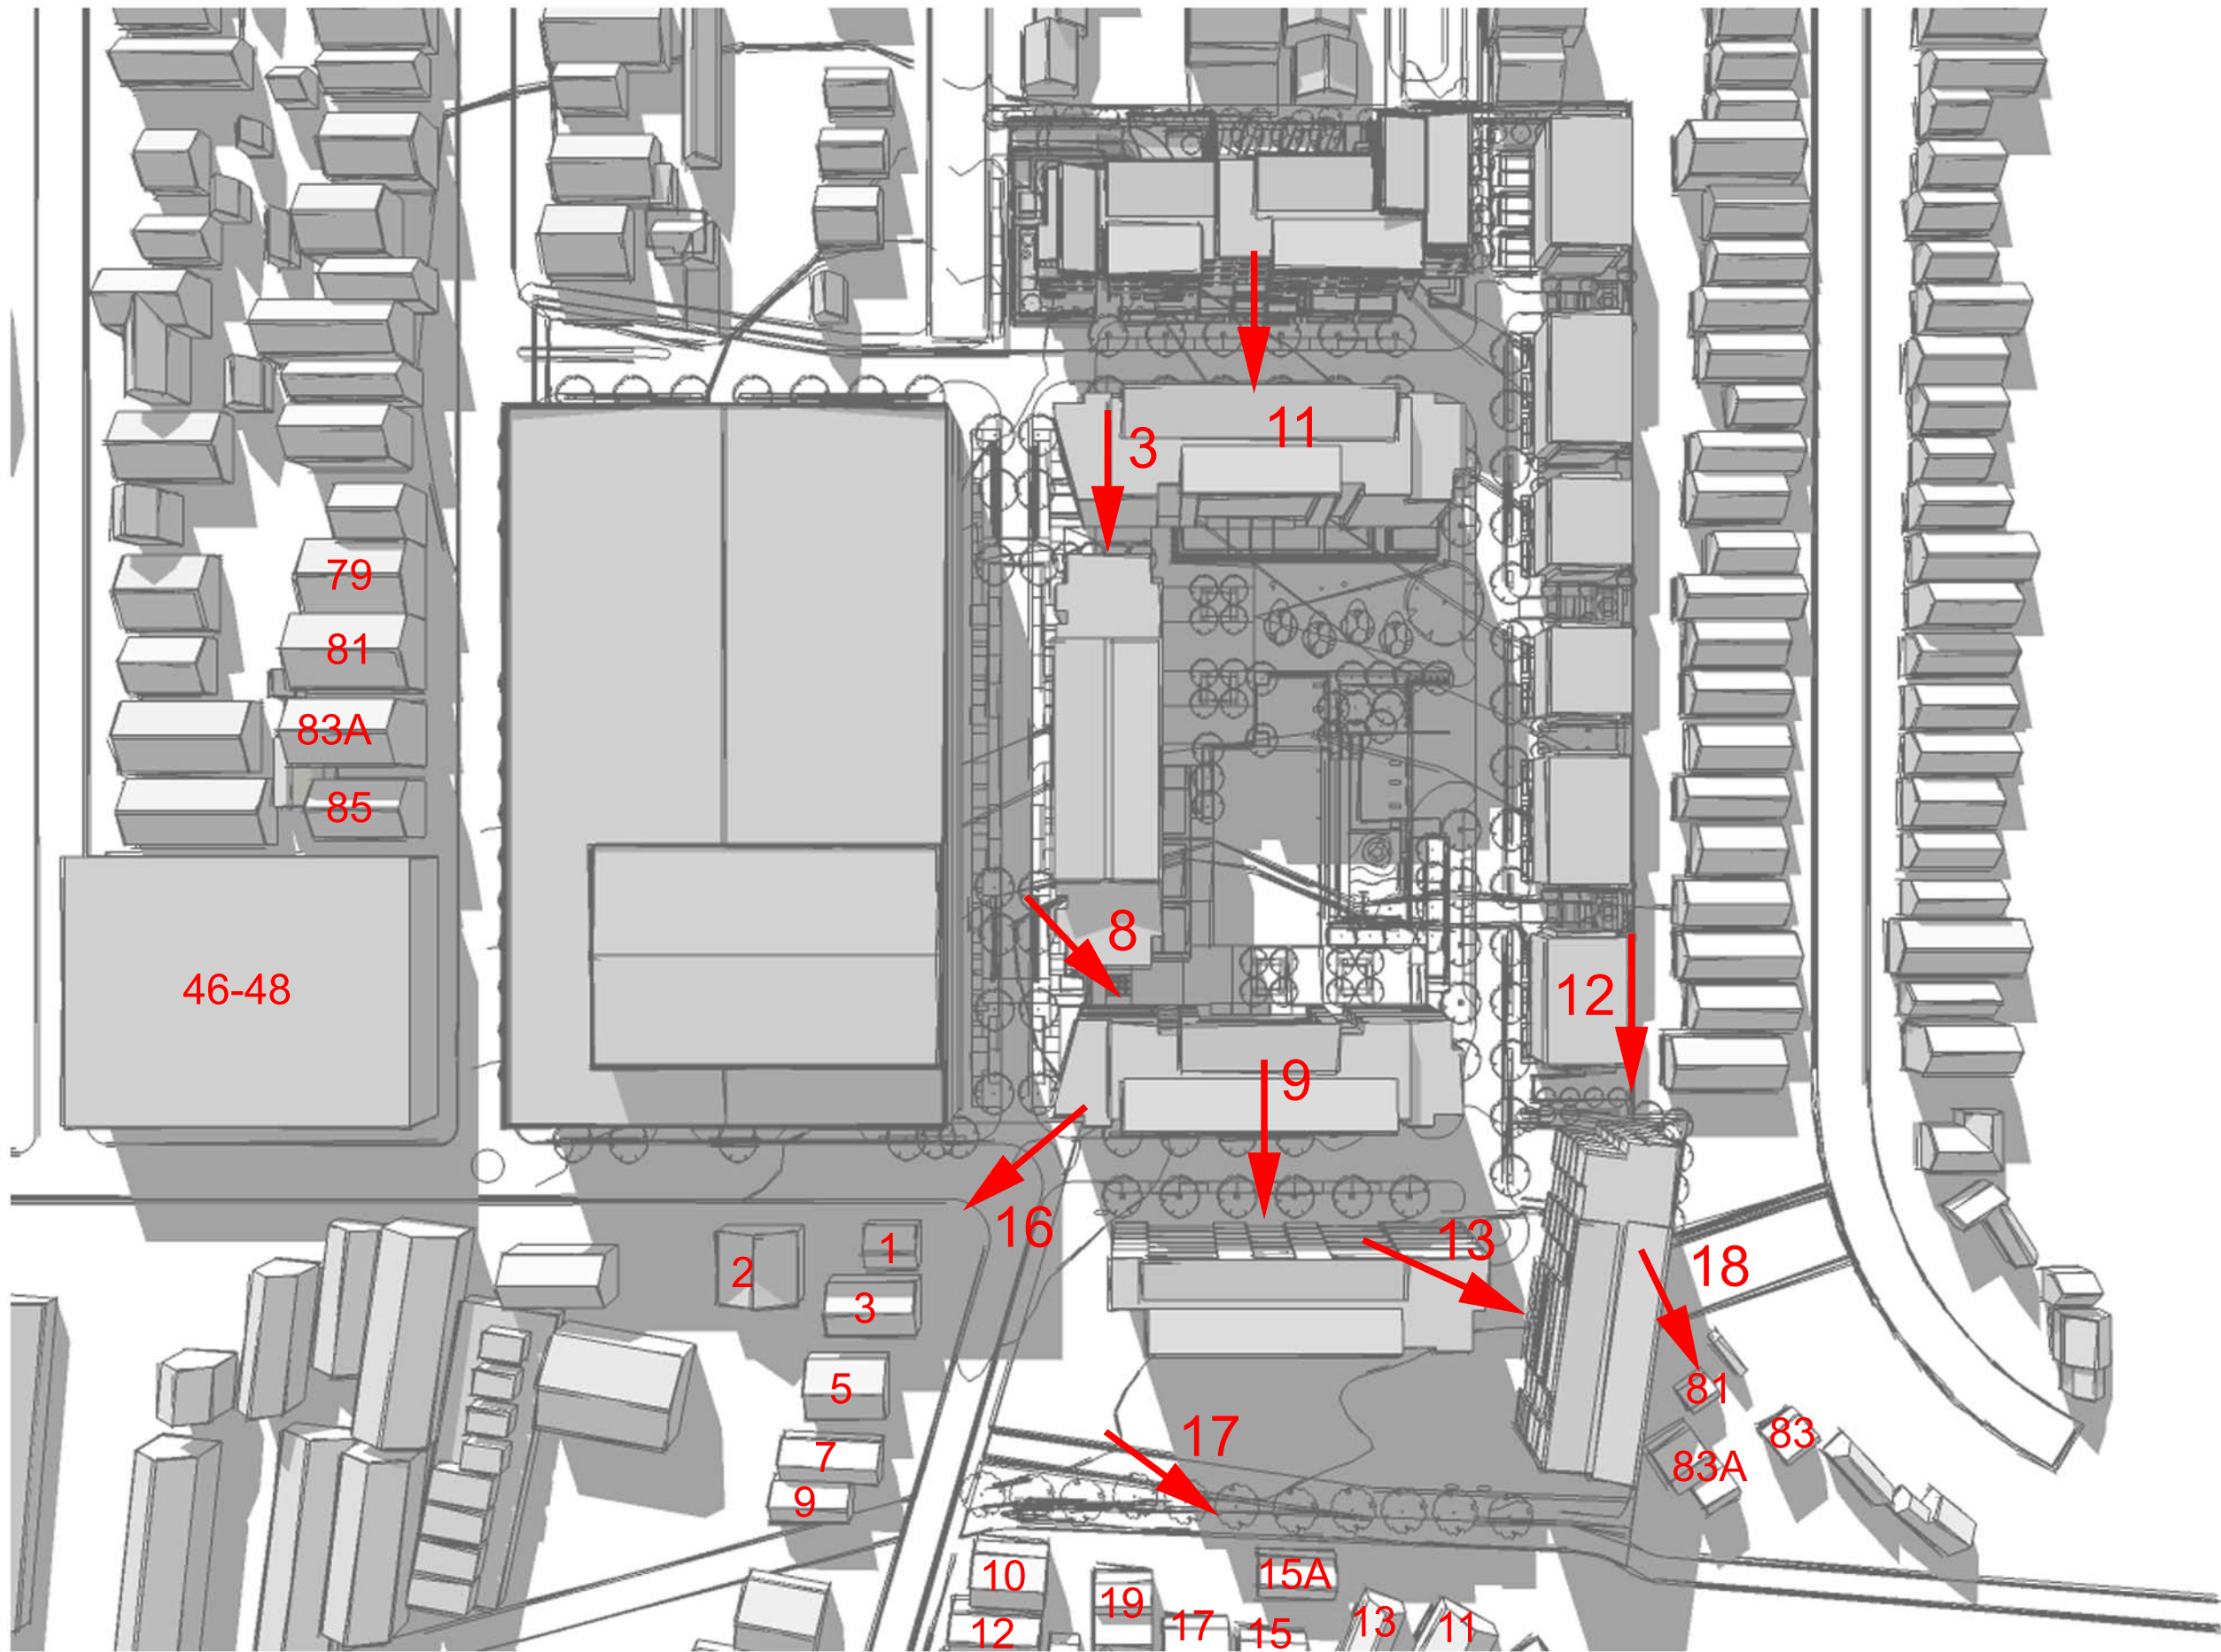

21 JUNE
3PM

