


LEGEND
 EXISTING CONTOUR

SURVEY NOTE:
 'A' - EASEMENT FOR STORMWATER CHANNEL 2.44, 6.86, 7.315 WIDE & VARIABLE WIDTH
 'B' - EASEMENT FOR DRAINAGE 1.83 WIDE & VARIABLE WIDTH
 'C' - EASEMENT FOR SEWAGE & STORMWATER PURPOSES 6.095 WIDE & VARIABLE WIDTH

FOR LANDSCAPING DETAILS AND SPECIFICATION REFER TO LANDSCAPE ARCHITECTS DOCUMENTATION

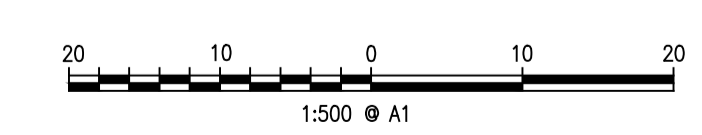

		Project: CLEMTOWN PARK VILLAGE LOT 1 D.P.721721 & LOT A D.P.431356 60 CHARLOTTE STREET, CAMPSIE	Principal: AUSTRALAND & LASALLE			ABN 77 050 209 991 Level 4, Suite 400 16-18 Cambridge St EPPING NSW 2121 PO Box 233 EPPING NSW 1710	ACN 050 209 991 DX 4408 EPPING Tel. 9969-1855 Fax. 9969-2541 reception@craighoddes.com.au www.craighoddes.com.au © Craig & Rhodes		Our Ref. 048-11 Dwg File Ref [Rev] - Sheet Ref. 048-11C_E102 [02] - 102
			Scale: 1:500	Date: 27.06.2012					

FOR INFORMATION ONLY