



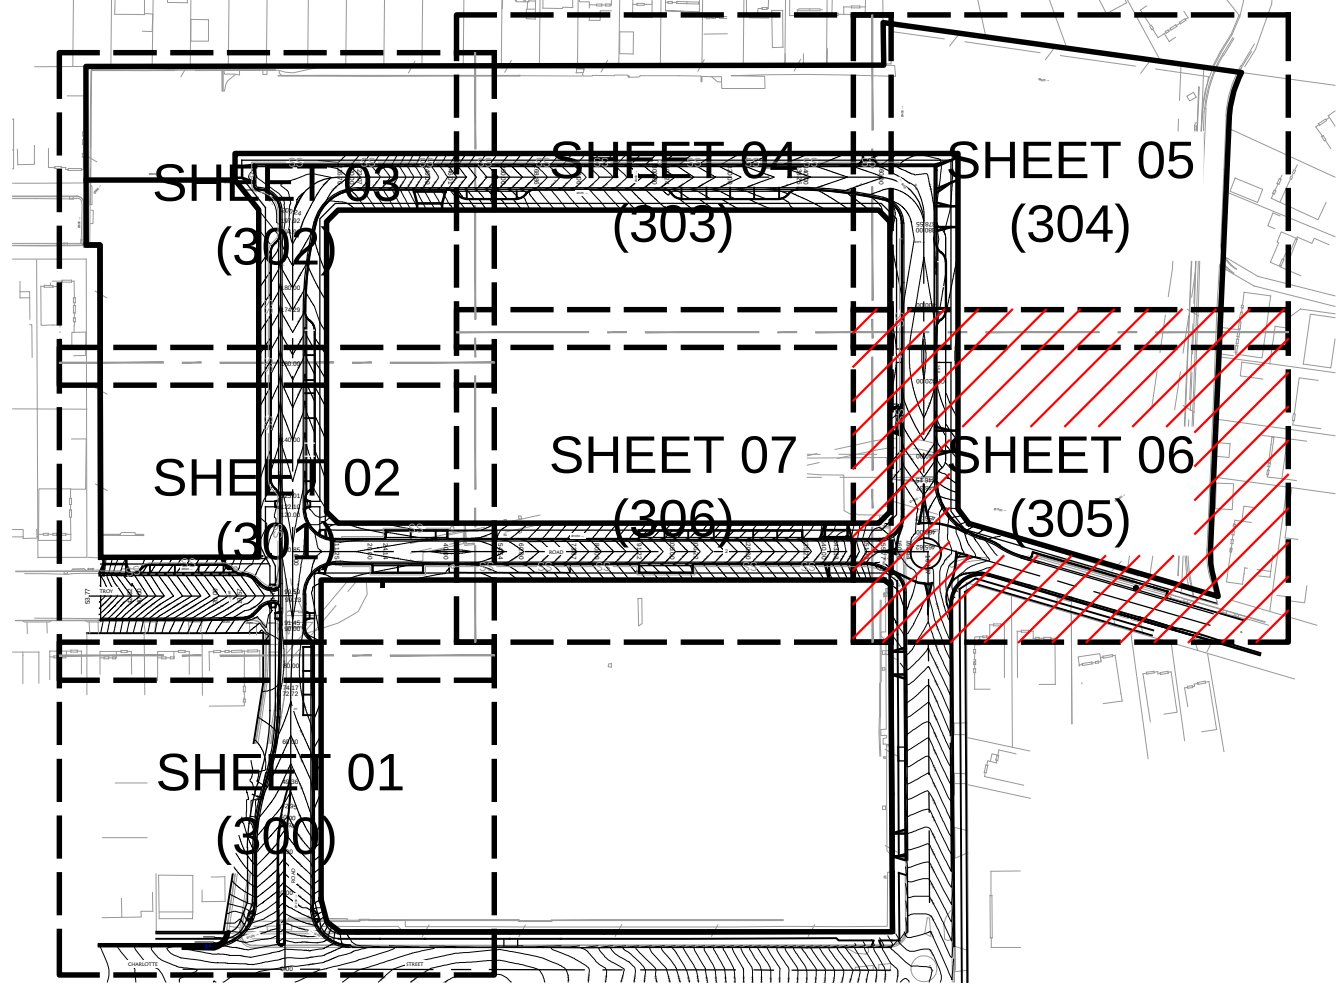

SITE PLAN
N.T.S.

- LEGEND
- PROPOSED CONTOUR
 - STORMWATER GULLY PIT
 - STORMWATER V. GRATED PIT
 - STORMWATER JUNCTION PIT
 - STORMWATER PIT No. / LINE No.
 - PROPOSED STORMWATER PIPE
 - SUBSOIL DRAINAGE LINE
 - EXISTING CURVERT TO BE REMOVED

5 4 3 2 1 0 5 10
1:200 A1

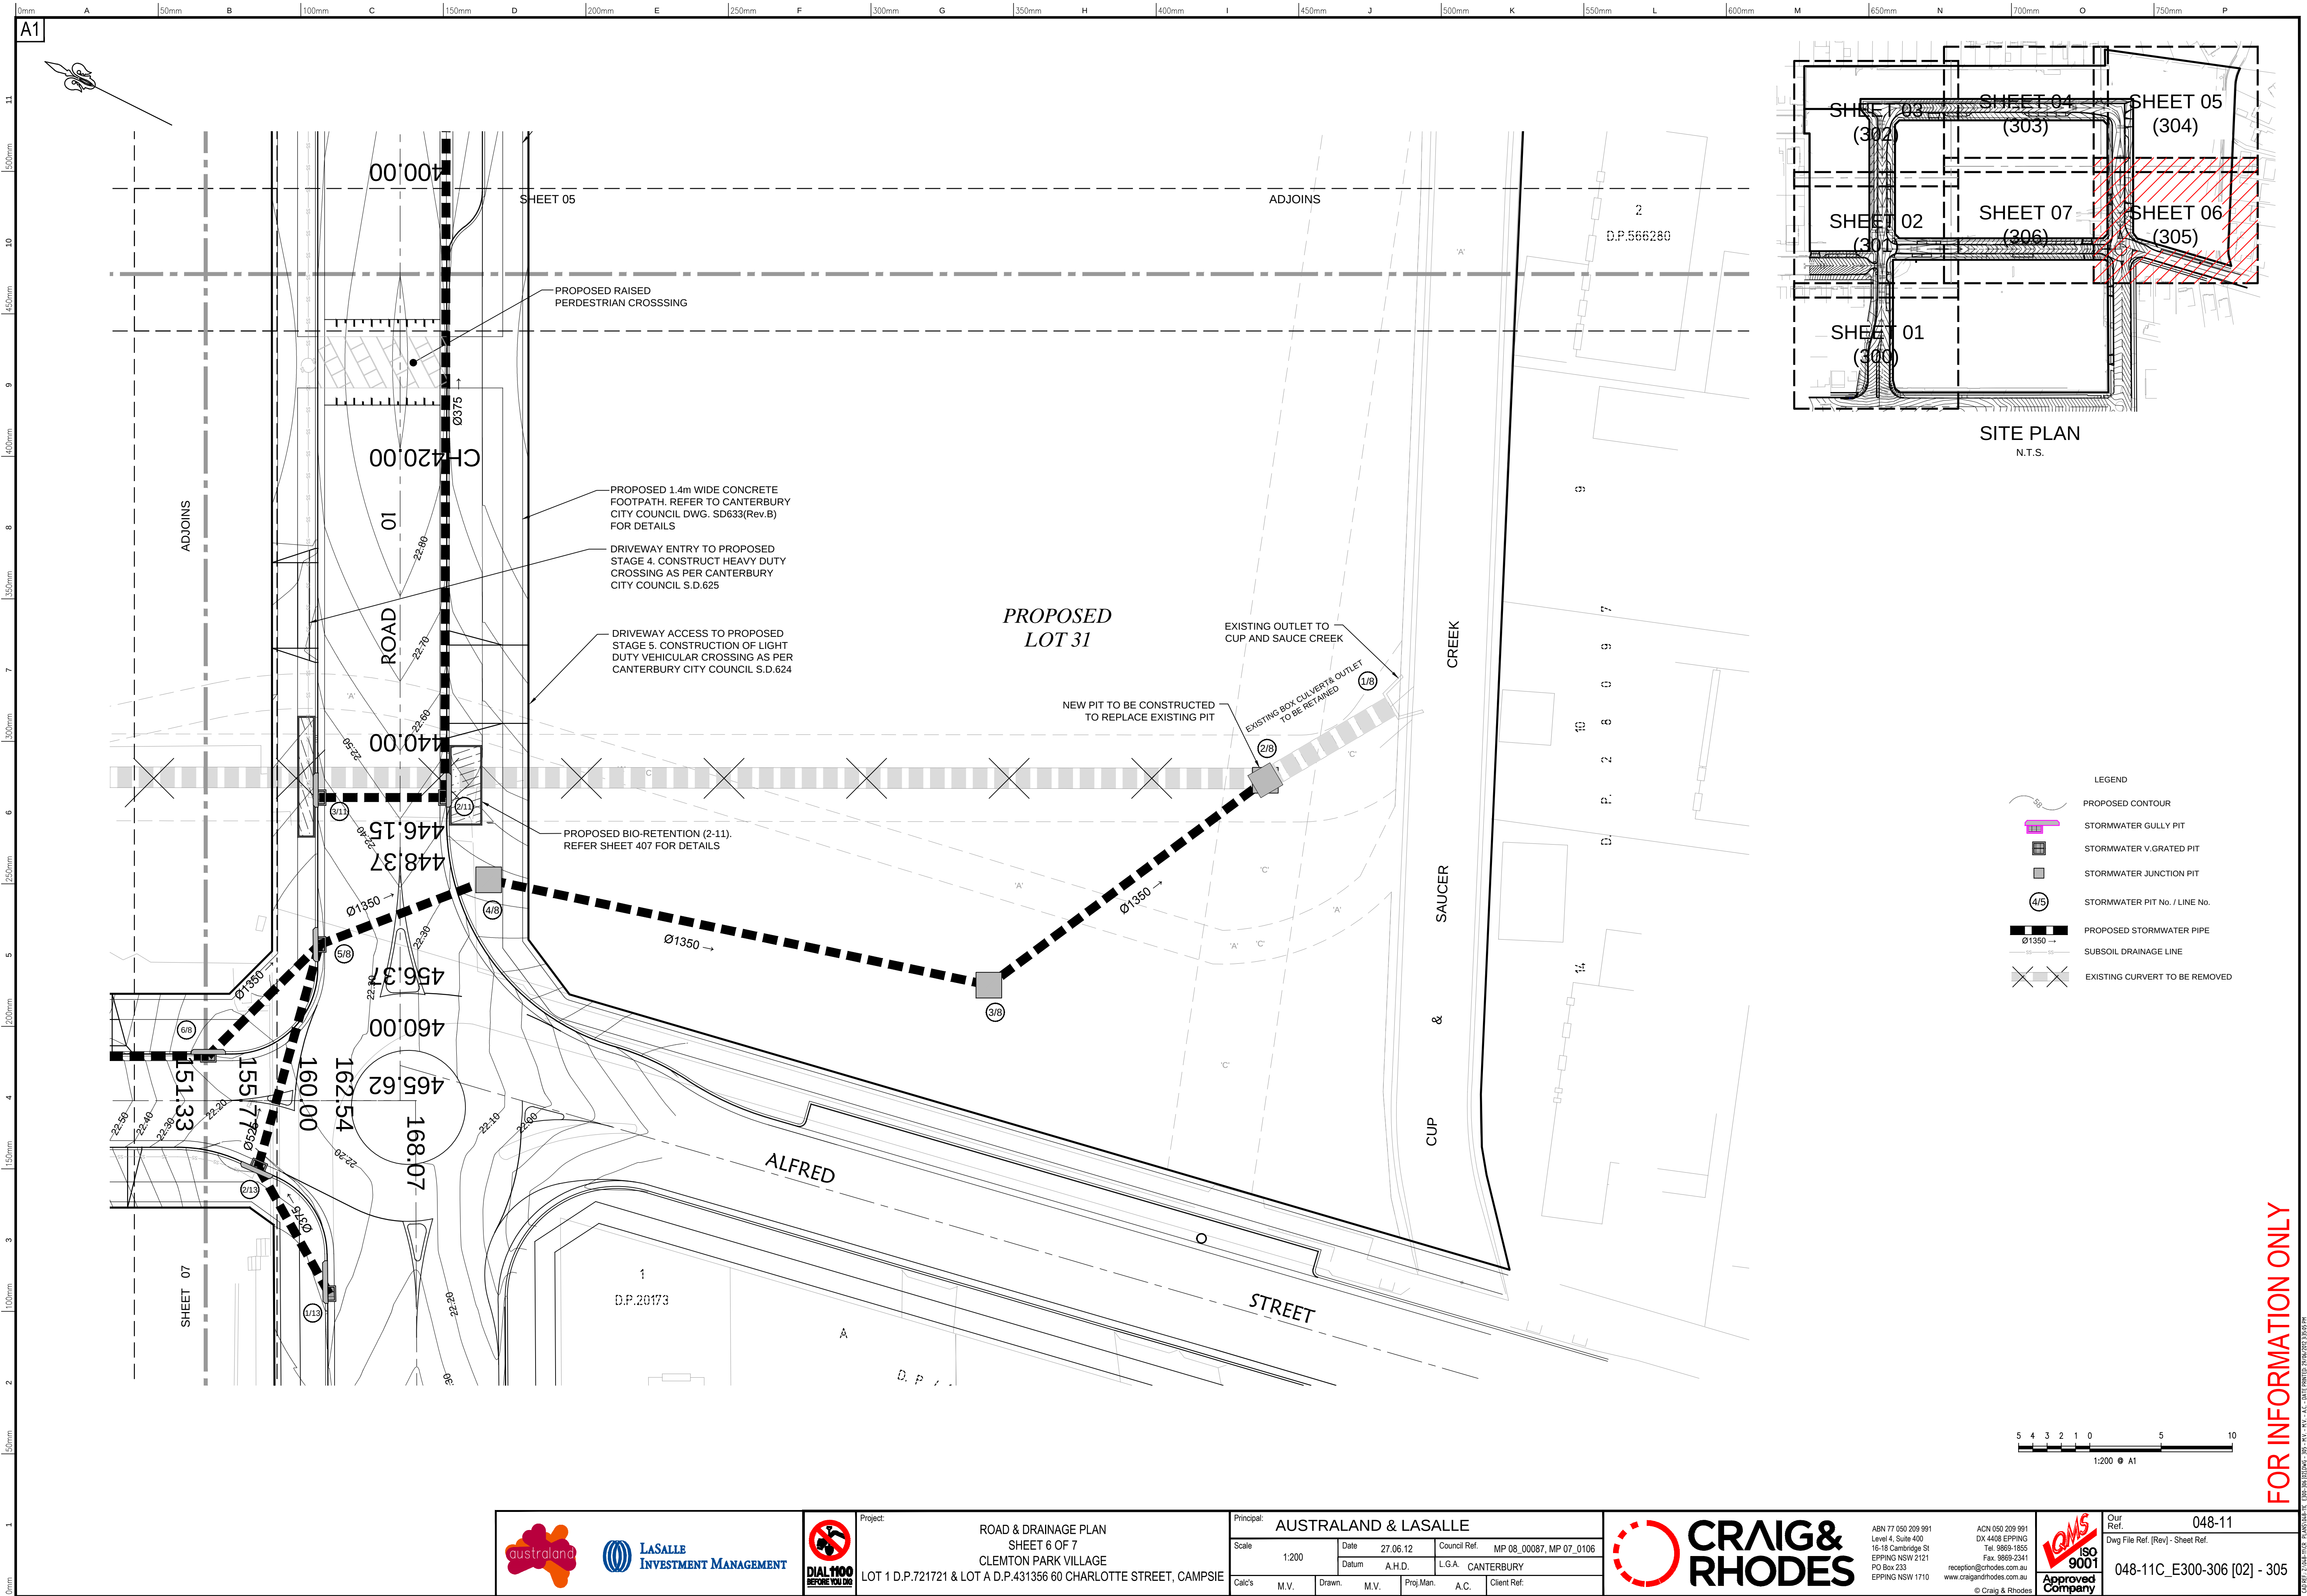



Project:
ROAD & DRAINAGE PLAN
SHEET 6 OF 7
CLEMTON PARK VILLAGE
LOT 1 D.P.721721 & LOT A D.P.431356 60 CHARLOTTE STREET, CAMPSIE

Principal:
AUSTRALAND & LASALLE

Scale	1:200	Date	27.06.12	Council Ref.	MP 08_00087, MP 07_0106
Datum	A.H.D.	L.G.A.	CANTERBURY		
Calc's	M.V.	Drawn	M.V.	Proj. Man.	A.C.
				Client Ref.	



ABN 77 050 209 991
Level 4, Suite 400
16-18 Cambridge St
EPPING NSW 2121
PO Box 253
EPPING NSW 1710

ACN 050 209 991
DX 4408 EPPING
Tel. 9869-1855
Fax. 9869-2341
reception@candrhodes.com.au
www.craigandrhodes.com.au

© Craig & Rhodes

Our Ref. 048-11
Dwg File Ref. [Rev.] - Sheet Ref.
048-11C_E300-306 [02] - 305

FOR INFORMATION ONLY