


SITE PLAN
N.T.S.

- LEGEND
- PROPOSED CONTOUR
 - STORMWATER GULLY PIT
 - STORMWATER V. GRATED PIT
 - STORMWATER JUNCTION PIT
 - STORMWATER PIT No. / LINE No.
 - UNDER ROAD OSD
 - PROPOSED STORMWATER PIPE
 - SUBSOIL DRAINAGE LINE
 - EXISTING CURVET TO BE REMOVED

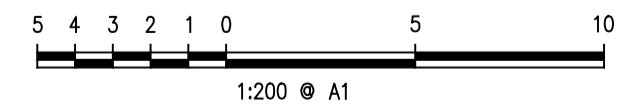

FOR INFORMATION ONLY



Project:
 ROAD & DRAINAGE PLAN
 SHEET 7 OF 7
 CLEMTON PARK VILLAGE
 LOT 1 D.P.721721 & LOT A D.P.431356 60 CHARLOTTE STREET, CAMPSIE

Principal: AUSTRALAND & LASALLE					
Scale	Date	Council Ref.	MP 08_00087_MP 07_0106		
1:200	27.06.12	A.H.D.	L.G.A. CANTERBURY		
Calc's	M.V.	Drawn:	M.V.	Proj.Man.	A.C.
					Client Ref.

ABN 77 050 209 991
 Level 4, Suite 400
 16-18 Cambridge St
 EPPING NSW 2121
 PO Box 233
 EPPING NSW 1710

ACN 050 209 991
 DX 4408 EPPING
 Tel. 9869-1855
 Fax. 9869-2541
 reception@crhodes.com.au
 www.craigandrhodes.com.au
 © Craig & Rhodes

Our Ref. 048-11
 Dwg File Ref. (Rev) - Sheet Ref.
 048-11C_E300-306 [02] - 306