


Horiz Curve Data  
 Vertical Geometry Grade (%)  
 Vertical Grade Length (m)  
 Vertical Curve Length (m)  
 Vertical Curve Radius (m)  
 DATUM R.L.11.000

CHAINAGE	DESIGN ELEVATION	EXISTING SURFACE	LOKL	LOKR	BDYL	BDYR
0	27.337	27.337				
6.1	27.077	27.083				
11.1	26.865	27.224				
16.1	26.653	25.098				
16.482	26.637	25.121			26.542	26.542
17.76	26.585	25.197			26.506	26.454
20	26.496	25.330			26.27	26.193
31.1	26.128	25.434			25.901	26.085
40	25.917	25.440			25.692	25.986
46.1	25.817	25.447			25.609	25.817
60	25.629	25.312			25.521	25.632
63.338	25.584	25.255			25.489	25.587
75.838	25.473	25.440			25.389	25.478
80	25.462	25.322			25.378	25.47
81.59	25.461	25.335			25.377	25.47
88.338	25.477	25.463			25.393	25.56
99.126	25.531	25.536			25.447	25.659
99.595	25.534	25.541			25.45	
100	25.536	25.546			25.452	
110.845	25.590	25.516			25.506	25.755
117.338	25.622	25.215			25.538	25.787
120	25.637	25.207			25.553	25.802
122.095	25.649	25.204			25.565	25.814
124.609	25.665	25.216			25.581	25.83
125.008	25.668	25.218			25.584	25.833
140	25.798	25.276			25.714	26.002
142.338	25.823	25.280			25.739	26.027
160	26.055	25.304			25.971	26.259
167.338	26.174	25.288			26.09	26.378
174.288	26.293	25.296			26.209	26.484
180	26.390	25.302			26.301	26.546
193.5	26.620	25.309			26.497	26.683
194.915	26.643	25.315			22.7	26.69
200	26.696	25.333			22.809	26.698
200.237	26.697	25.334			22.874	26.7
203.677	26.707	25.345			26.527	26.711
213.5	26.626	25.355			26.478	26.683
220	26.484	25.284			26.4	26.633
222.065	26.424	25.261			26.34	26.583
233.5	25.962	25.283			25.878	26.12
240	25.651	25.348			25.567	25.81
246.013	25.388	25.355			25.304	25.484
248.5	25.287	25.358			25.203	25.479
260	24.871	25.310			24.787	25.069
263.5	24.762	25.282			24.678	24.959
268.861	24.601	25.244			24.517	24.76
278.5	24.312	22.790			24.228	24.47
280	24.270	21.956			24.186	24.428
290	23.990	21.816			23.906	24.148
300	23.732	21.758			23.648	23.891
303.242	23.658	21.735			23.574	23.816
310	23.518	21.703			23.434	23.716
320	23.348	21.716			23.264	23.546
330	23.223	21.697			23.139	23.42
338.246	23.137	21.690			23.053	23.296
340	23.119	21.701			23.035	23.277

LONGITUDINAL SECTION - ROAD 1  
 HORIZONTAL SCALE - 1:500  
 VERTICAL SCALE - 1:100

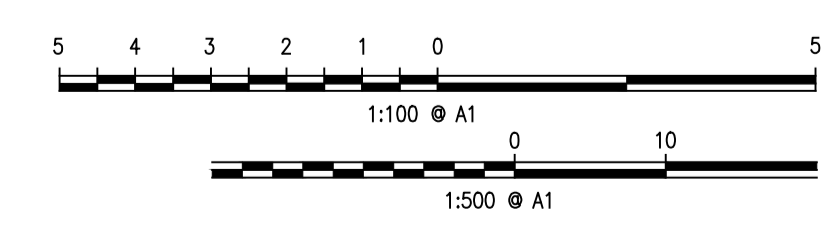

		Project LONGITUDINAL SECTION - ROAD 01 SHEET 1 OF 2 CLEMTON PARK VILLAGE LOT 1 D.P.721721 & LOT A D.P.431356 60 CHARLOTTE STREET, CAMPSIE	Principal: <b>AUSTRALAND &amp; LASALLE</b>		Our Ref. <b>048-11</b> Dwg File Ref. (Rev) - Sheet Ref. <b>048-11C_E307-314 [02] - 307</b>
Project: LONGITUDINAL SECTION - ROAD 01 SHEET 1 OF 2 CLEMTON PARK VILLAGE LOT 1 D.P.721721 & LOT A D.P.431356 60 CHARLOTTE STREET, CAMPSIE			Scale: 1:200 Date: 27.06.12 Council Ref. MP 08_00087, MP 07_0106 Datum: A.H.D. L.G.A. CANTERBURY		A.B.N 77 050 209 991 Level 4, Suite 400 16-18 Cambridge St EPPING NSW 2121 PO Box 233 EPPING NSW 1710 reception@craigandrhodes.com.au www.craigandrhodes.com.au © Craig & Rhodes

FOR INFORMATION ONLY