


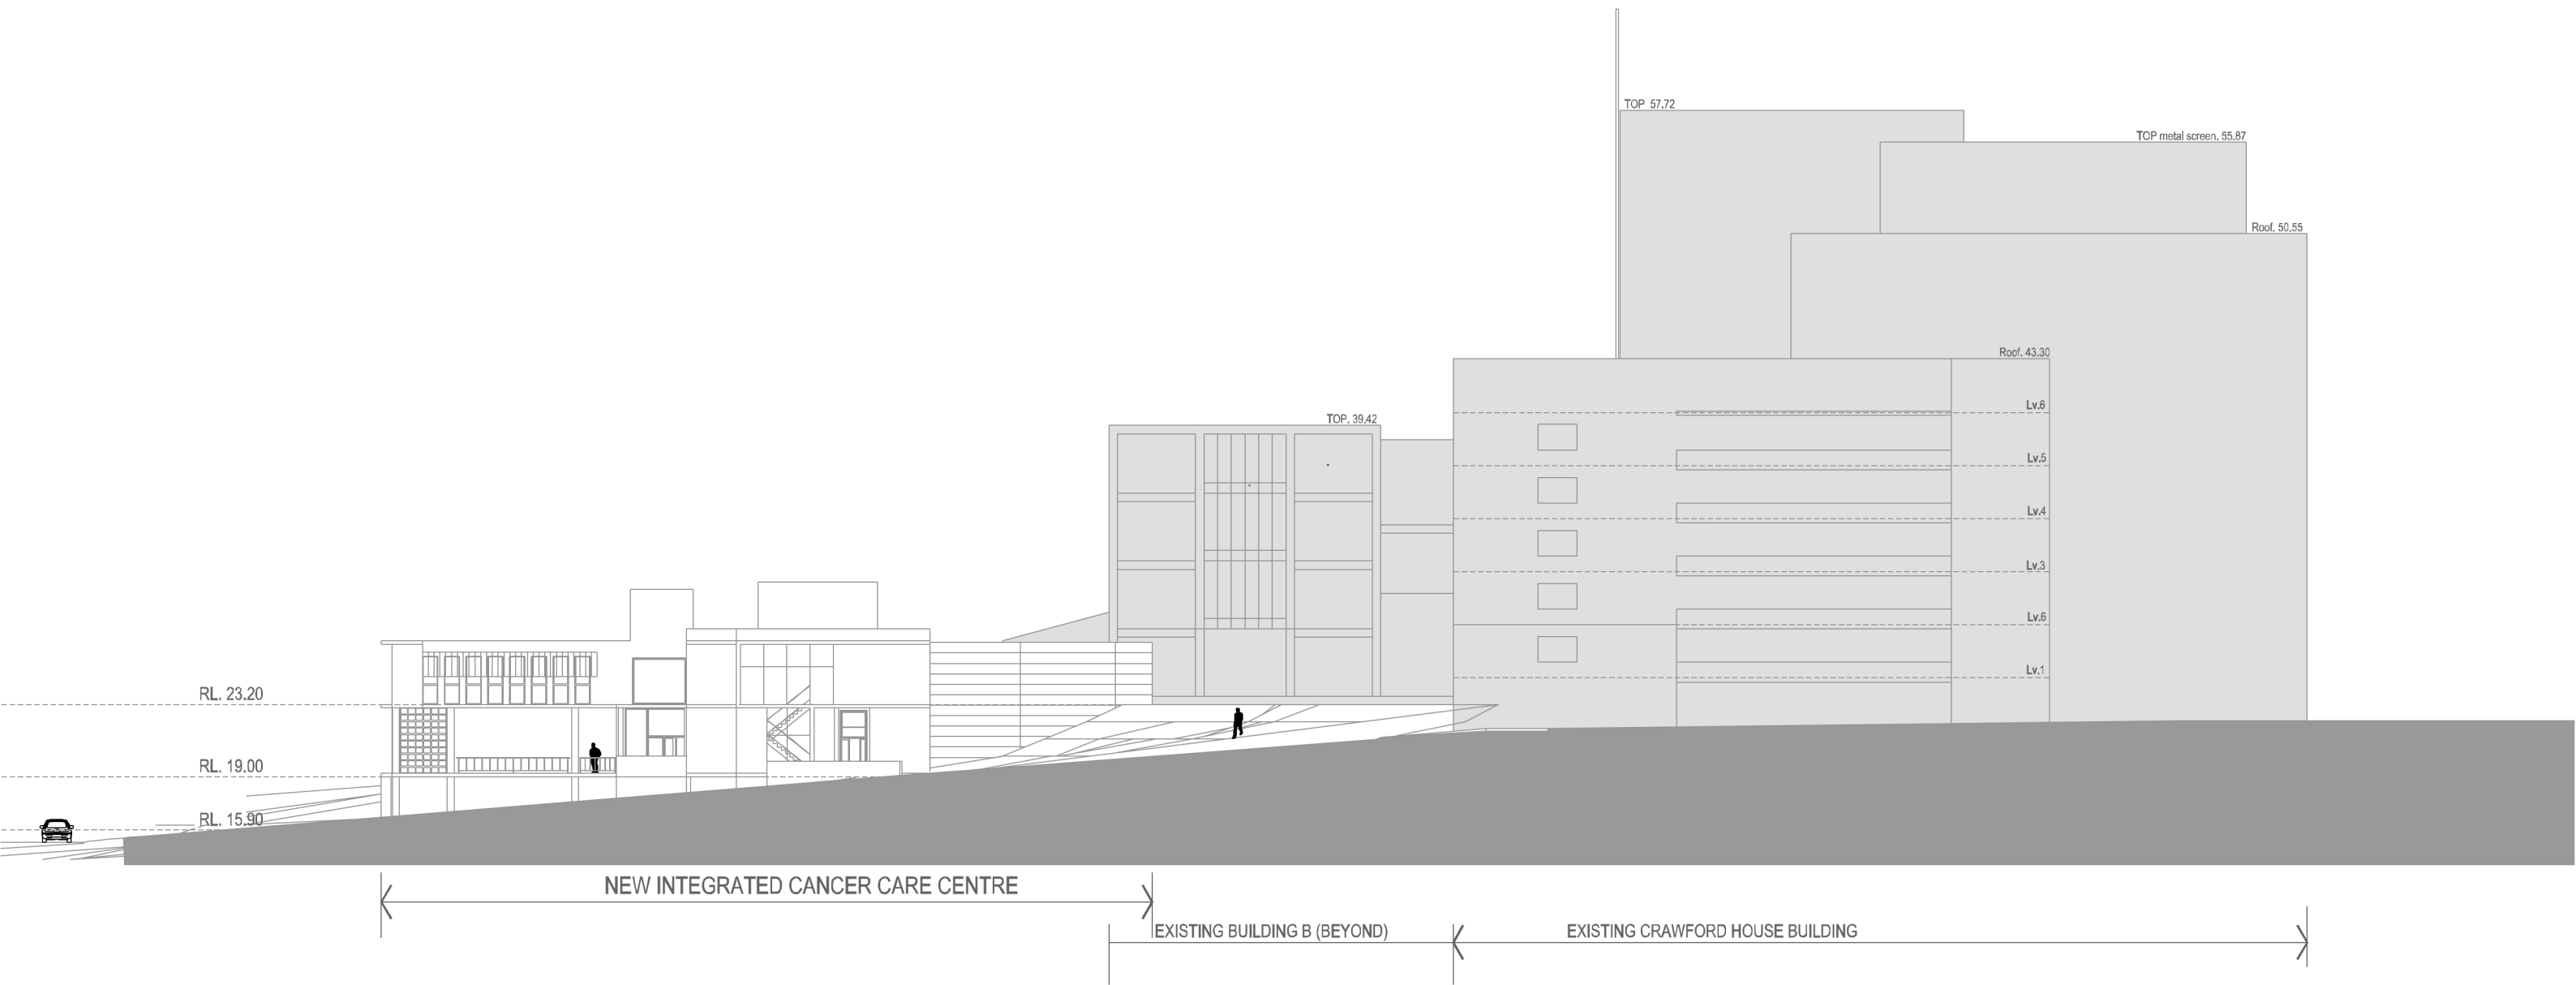

LISMORE BASE HOSPITAL
NEW INTEGRATED CANCER CARE CENTRE
WEST ELEVATION