


F 04.08.09 FOR APPROVAL
 NO. DATE AMENDMENT


PHONE 07 55936988
 FAX 07 55936449
 E-MAIL pacificpp@pacific.net.au
 ABN 11 111 445 204

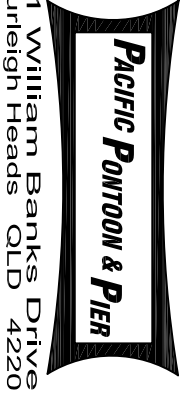

CLIENT MARMONG MARINA PROPERTIES
 PROJECT MARMONG MARINA DEVELOPMENT
 Designed/Drawn B.B.
 Checked JIMRIE
 Date 0608
 Height Datum NA

TITLE SERVICES ARRANGEMENT
 Scale NTS
 Dwg No. MMP04
 Author F

This drawing contains concepts and information that are subject to Copyright. Use or reproduction of this material in whole or part without the written permission of PACIFIC PONTON AND PIER may constitute an infringement of Copyright.

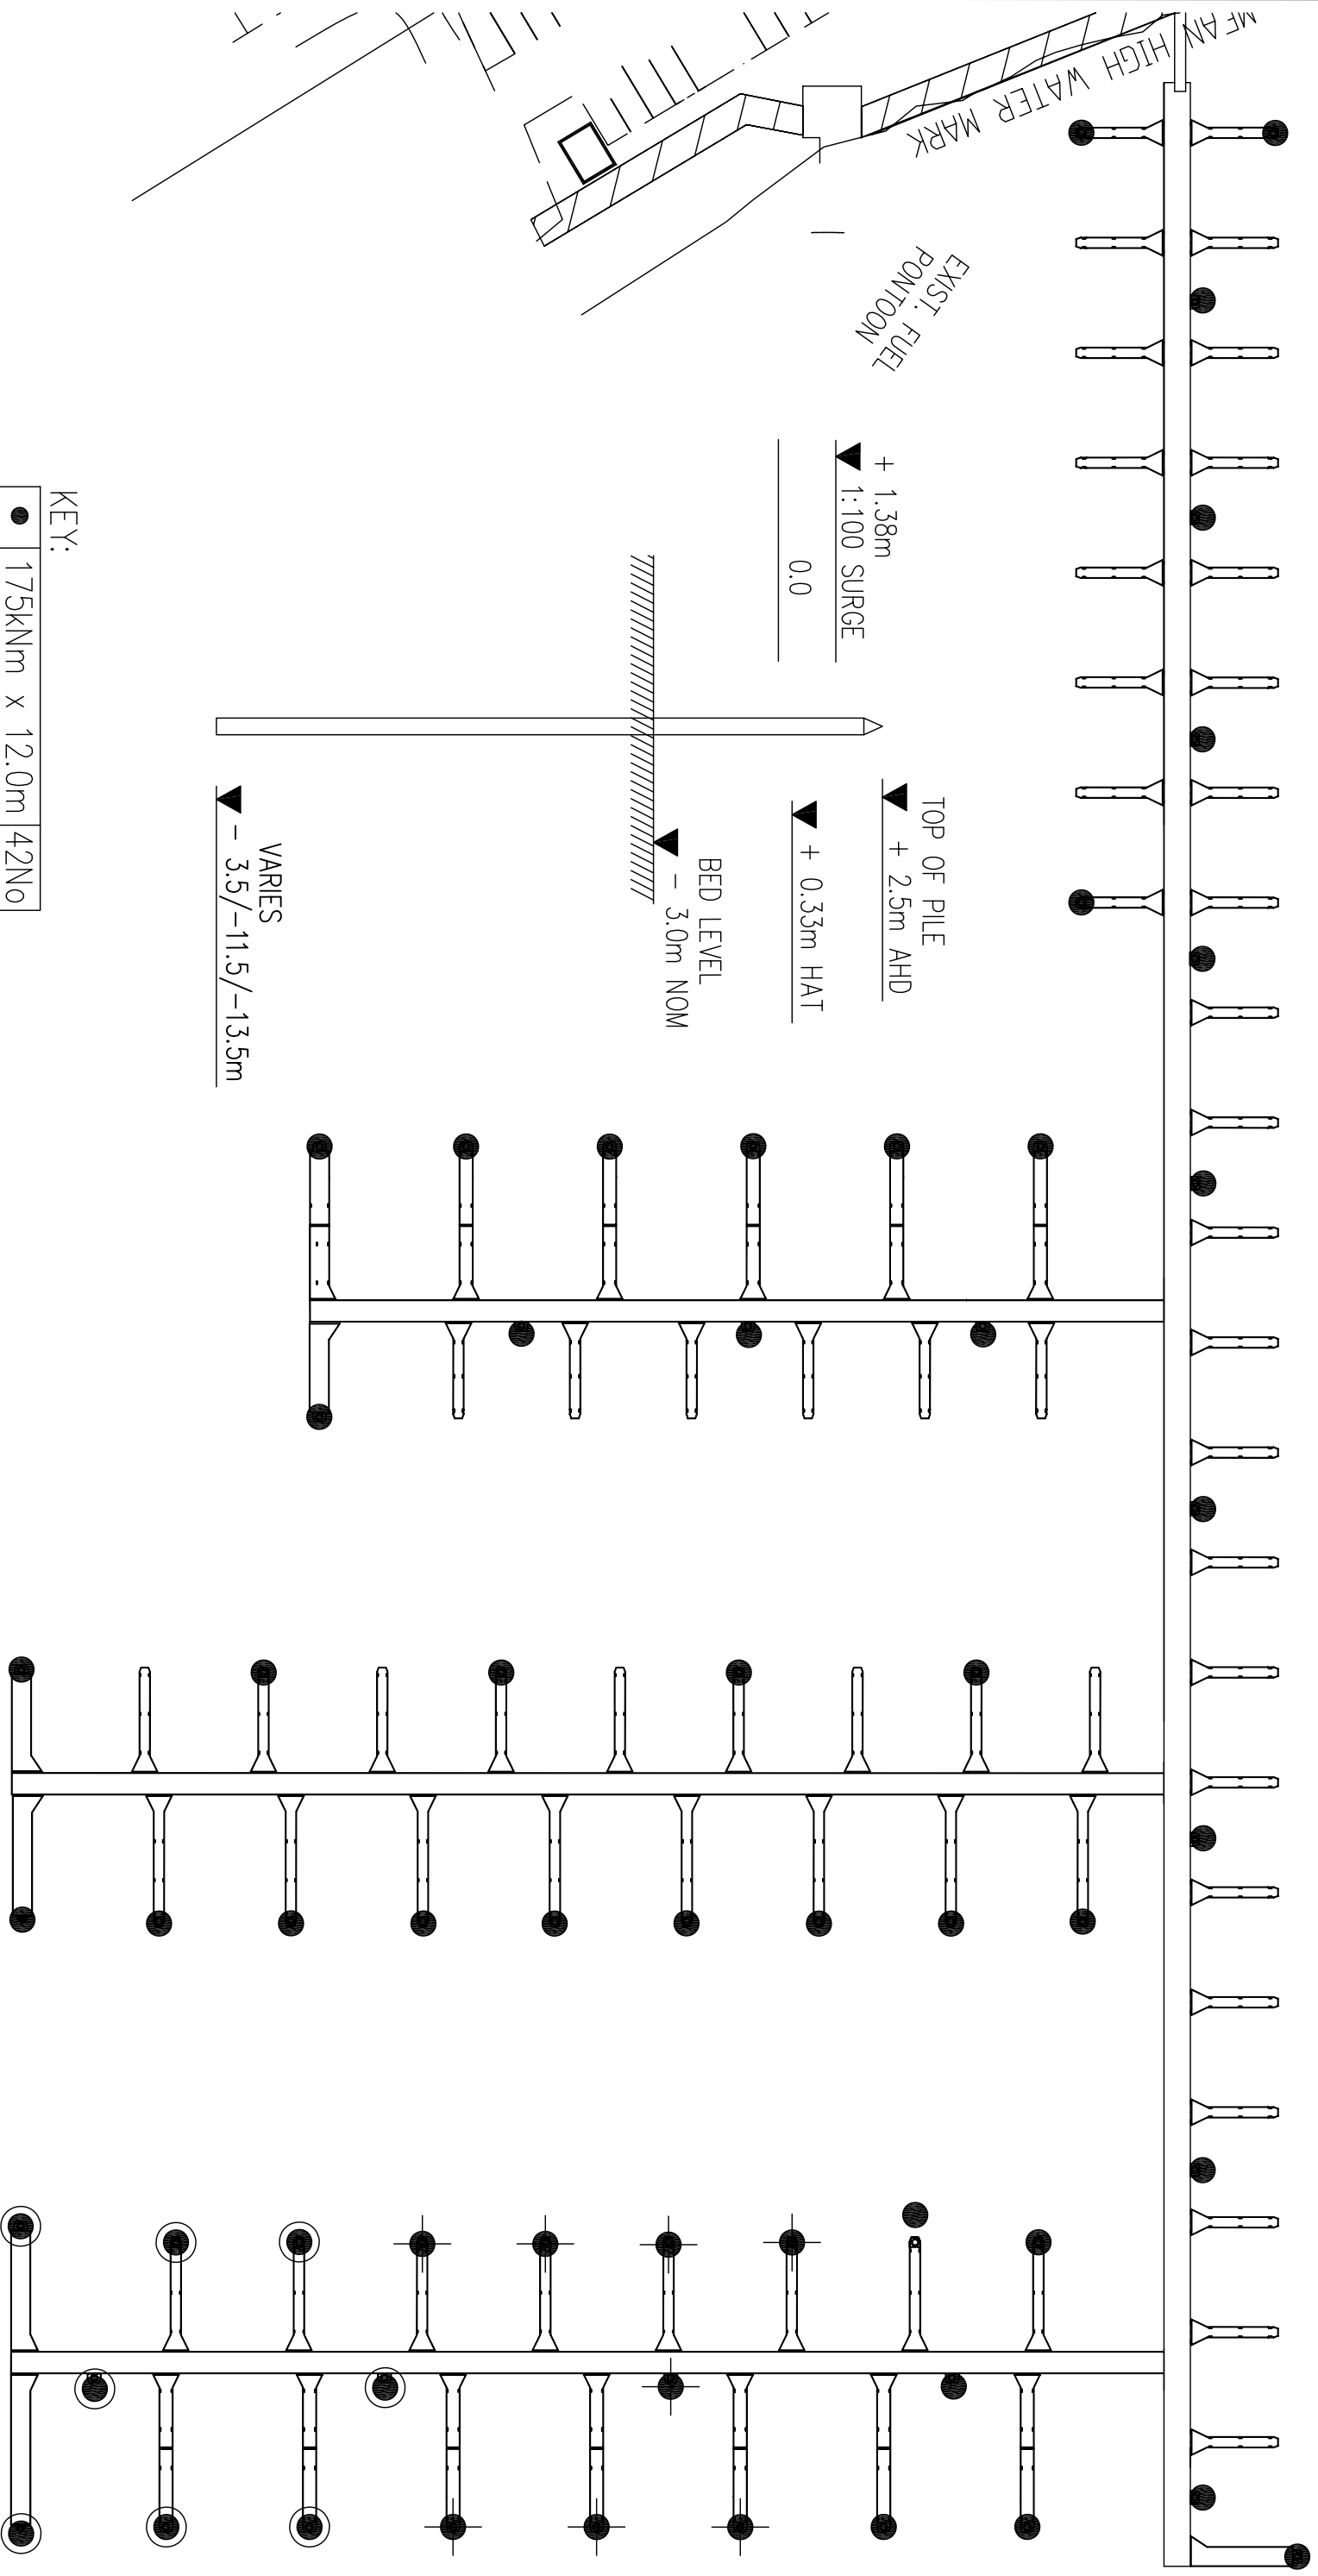

KEY:

●	175kNm x 12.0m	42No
⊕	175kNm x 14.0m	8No
⊙	175kNm x 16.0m	8No
		58No

F 04.08.09 <small>NO DATE</small>	FOR APPROVAL <small>AMENDMENT</small>	This drawing contains concepts and information that are subject to Copyright. Use or reproduction of this material in whole or part without the written permission of PACIFIC PONTOON AND PIER may constitute an infringement of Copyright.	PHONE 07 55936988 FAX 07 55936449 E-MAIL pacificpp@pacific.net.au ABN 11 111 445 204		CLIENT MARMONG MARINA PROPERTIES PROJECT MARMONG MARINA DEVELOPMENT Designed/Drawn B.B Checked JIMIRIE Date 0608 Height Datum NA	TITLE PILE LAYOUT Scale NTS Dwg No. MMPpp05 Annot F
--------------------------------------	--	---	---	--	---	--