



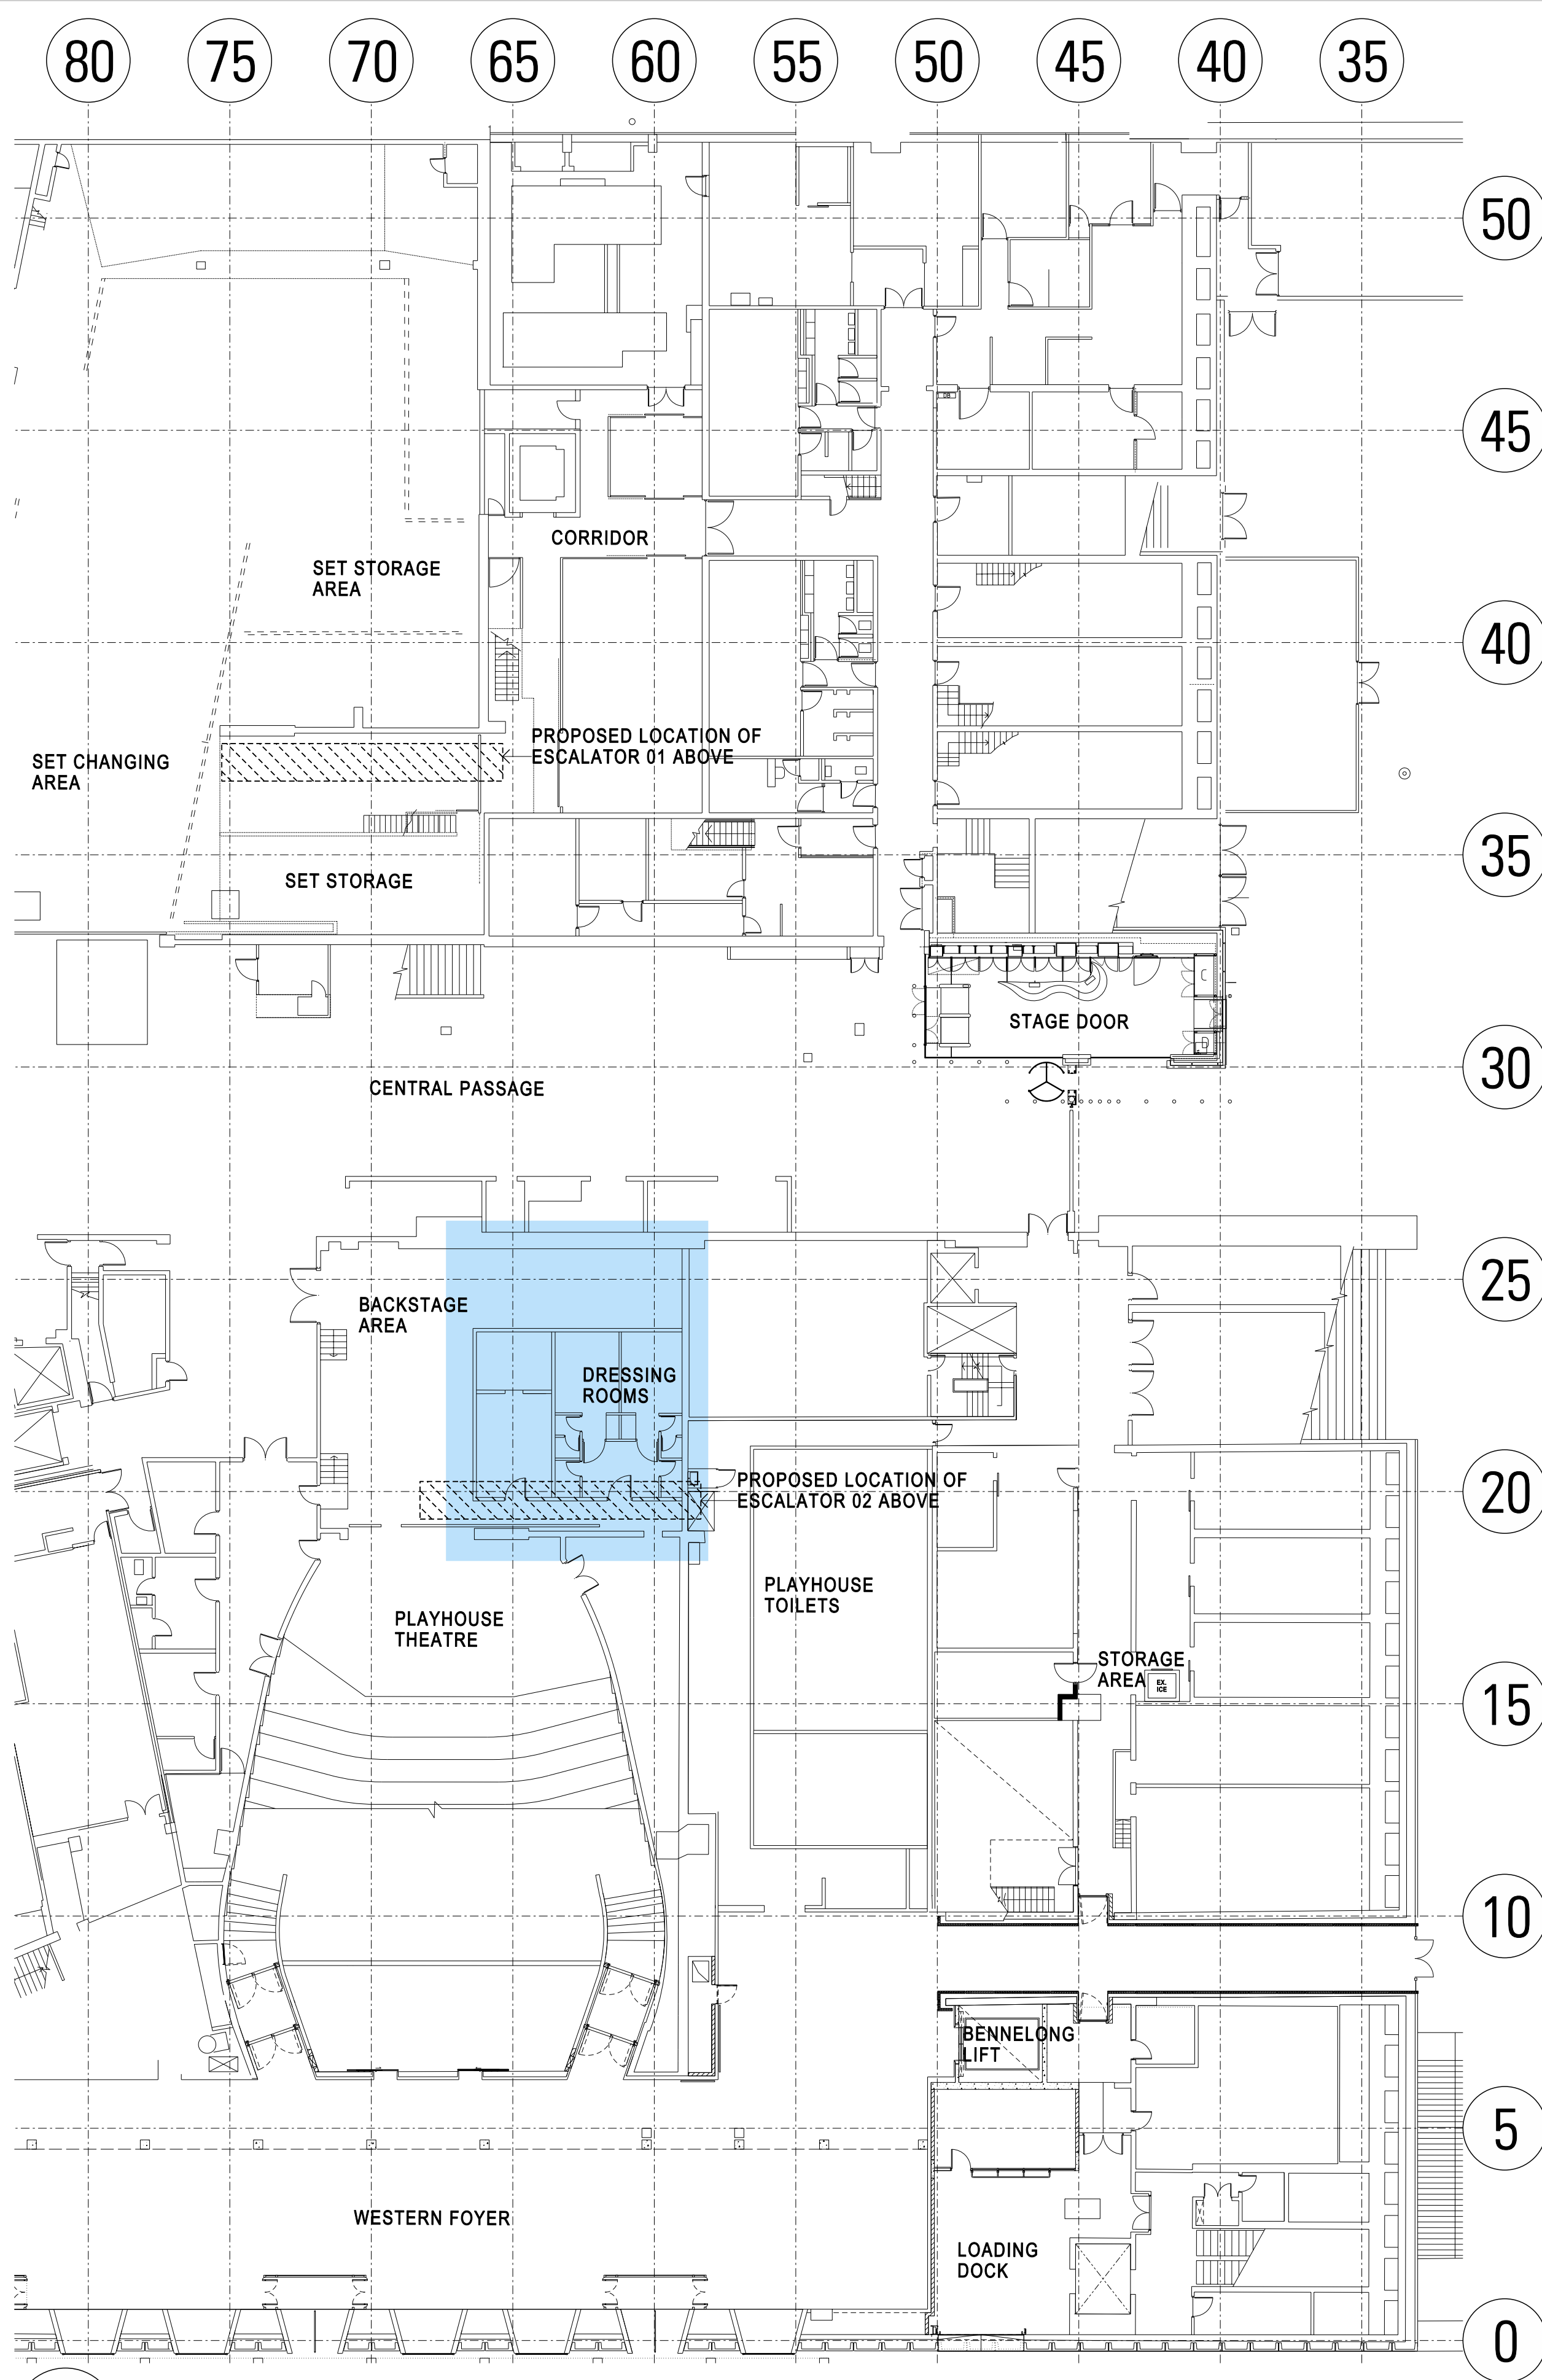

01 LEVEL 012' ESCALATORS LOCATION PLAN
SCALE 1:200

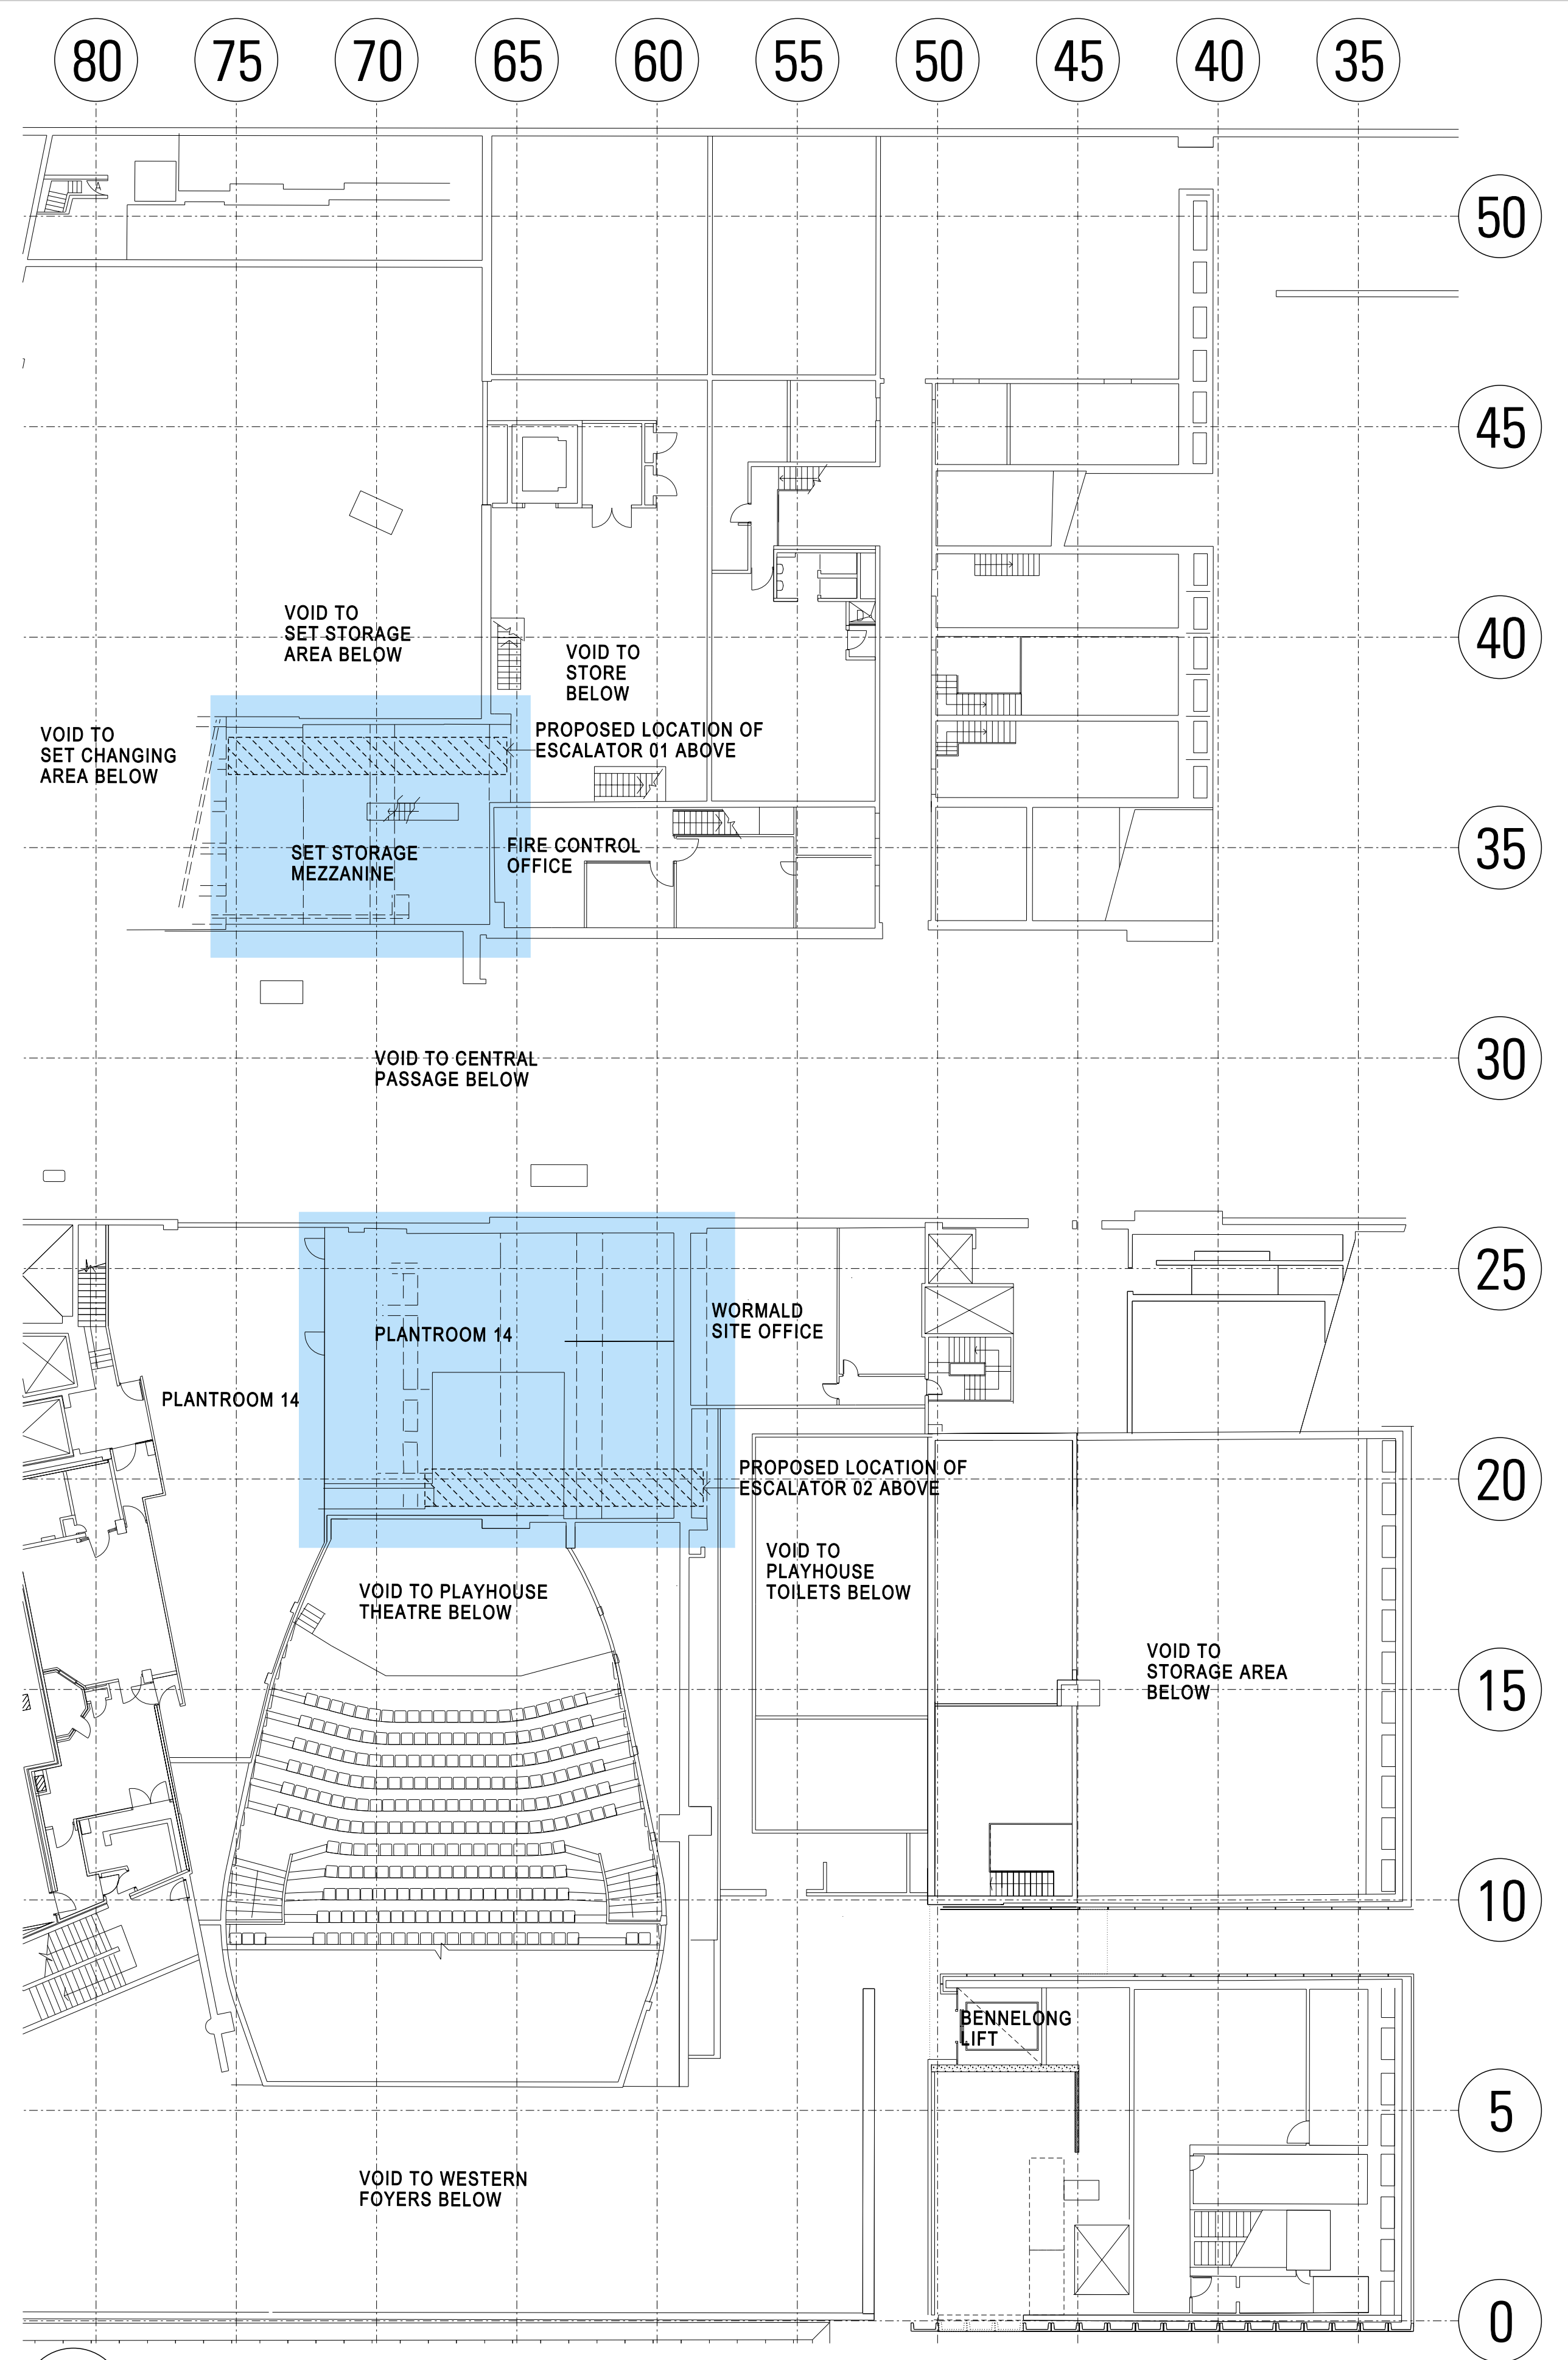

02 LEVEL 021' ESCALATORS LOCATION PLAN
SCALE 1:200

CONCEPT DESIGN DRAWING ONLY

No.	Date	Revision or reason for issue
Dwn	Chk	App
000	19.09.07	Issue for Development Application
MR	WD	KL

1:400 @ A3
[1:200 @ A1]

0 4 8 12M

Utzon Architects

J O H N S O N
P I L T O N
W A L K E R

Architects in Collaboration
C/o - Johnson Piton Walker Pty Ltd
Level 10, Plaza Building, Australia Square
87-89 Pitt Street, Sydney
New South Wales 2000
Telephone +612 9259 5900
Facsimile +612 9259 5999
Email jpww@jpww.com.au

**SYDNEY OPERA HOUSE
ACCESSIBILITIES & WESTERN FOYER UPGRADE
ESCALATORS LEVEL 12' & 21' LOCATION PLAN**
DA-001 REV 000
0233J SEPTEMBER 2007