




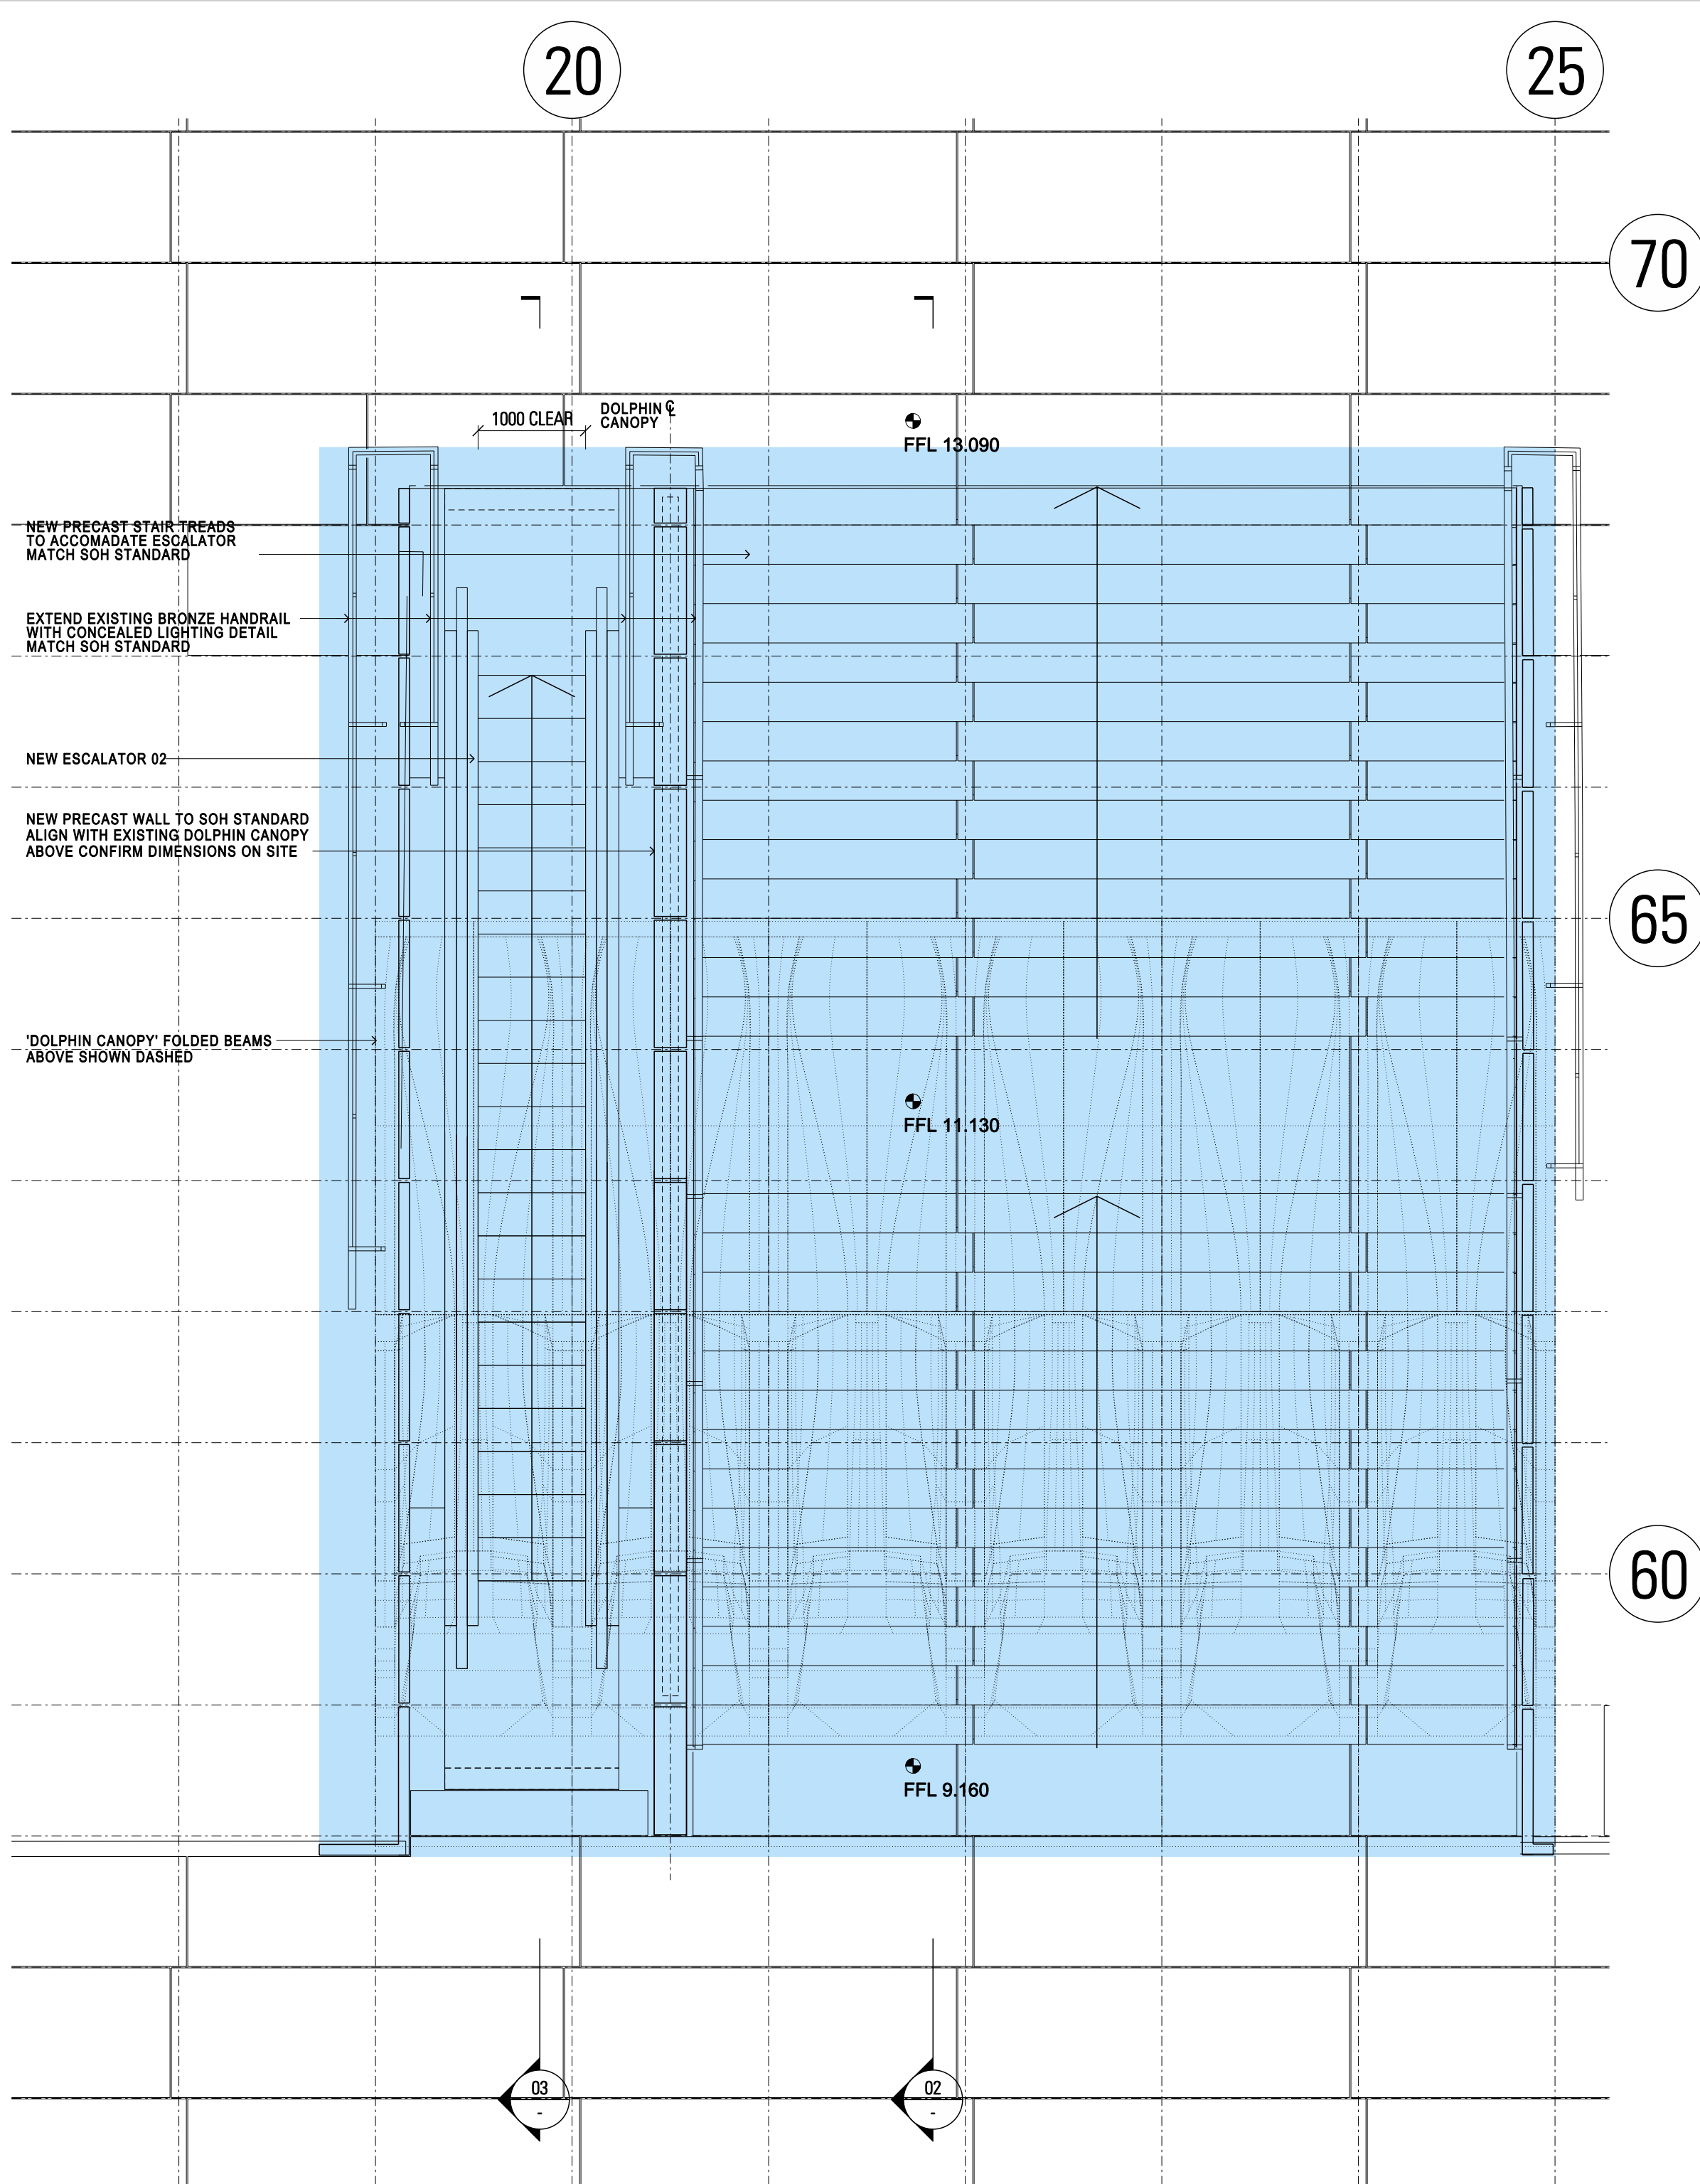

01 PLAN DETAIL: ESCALATOR 02
SCALE 1:50

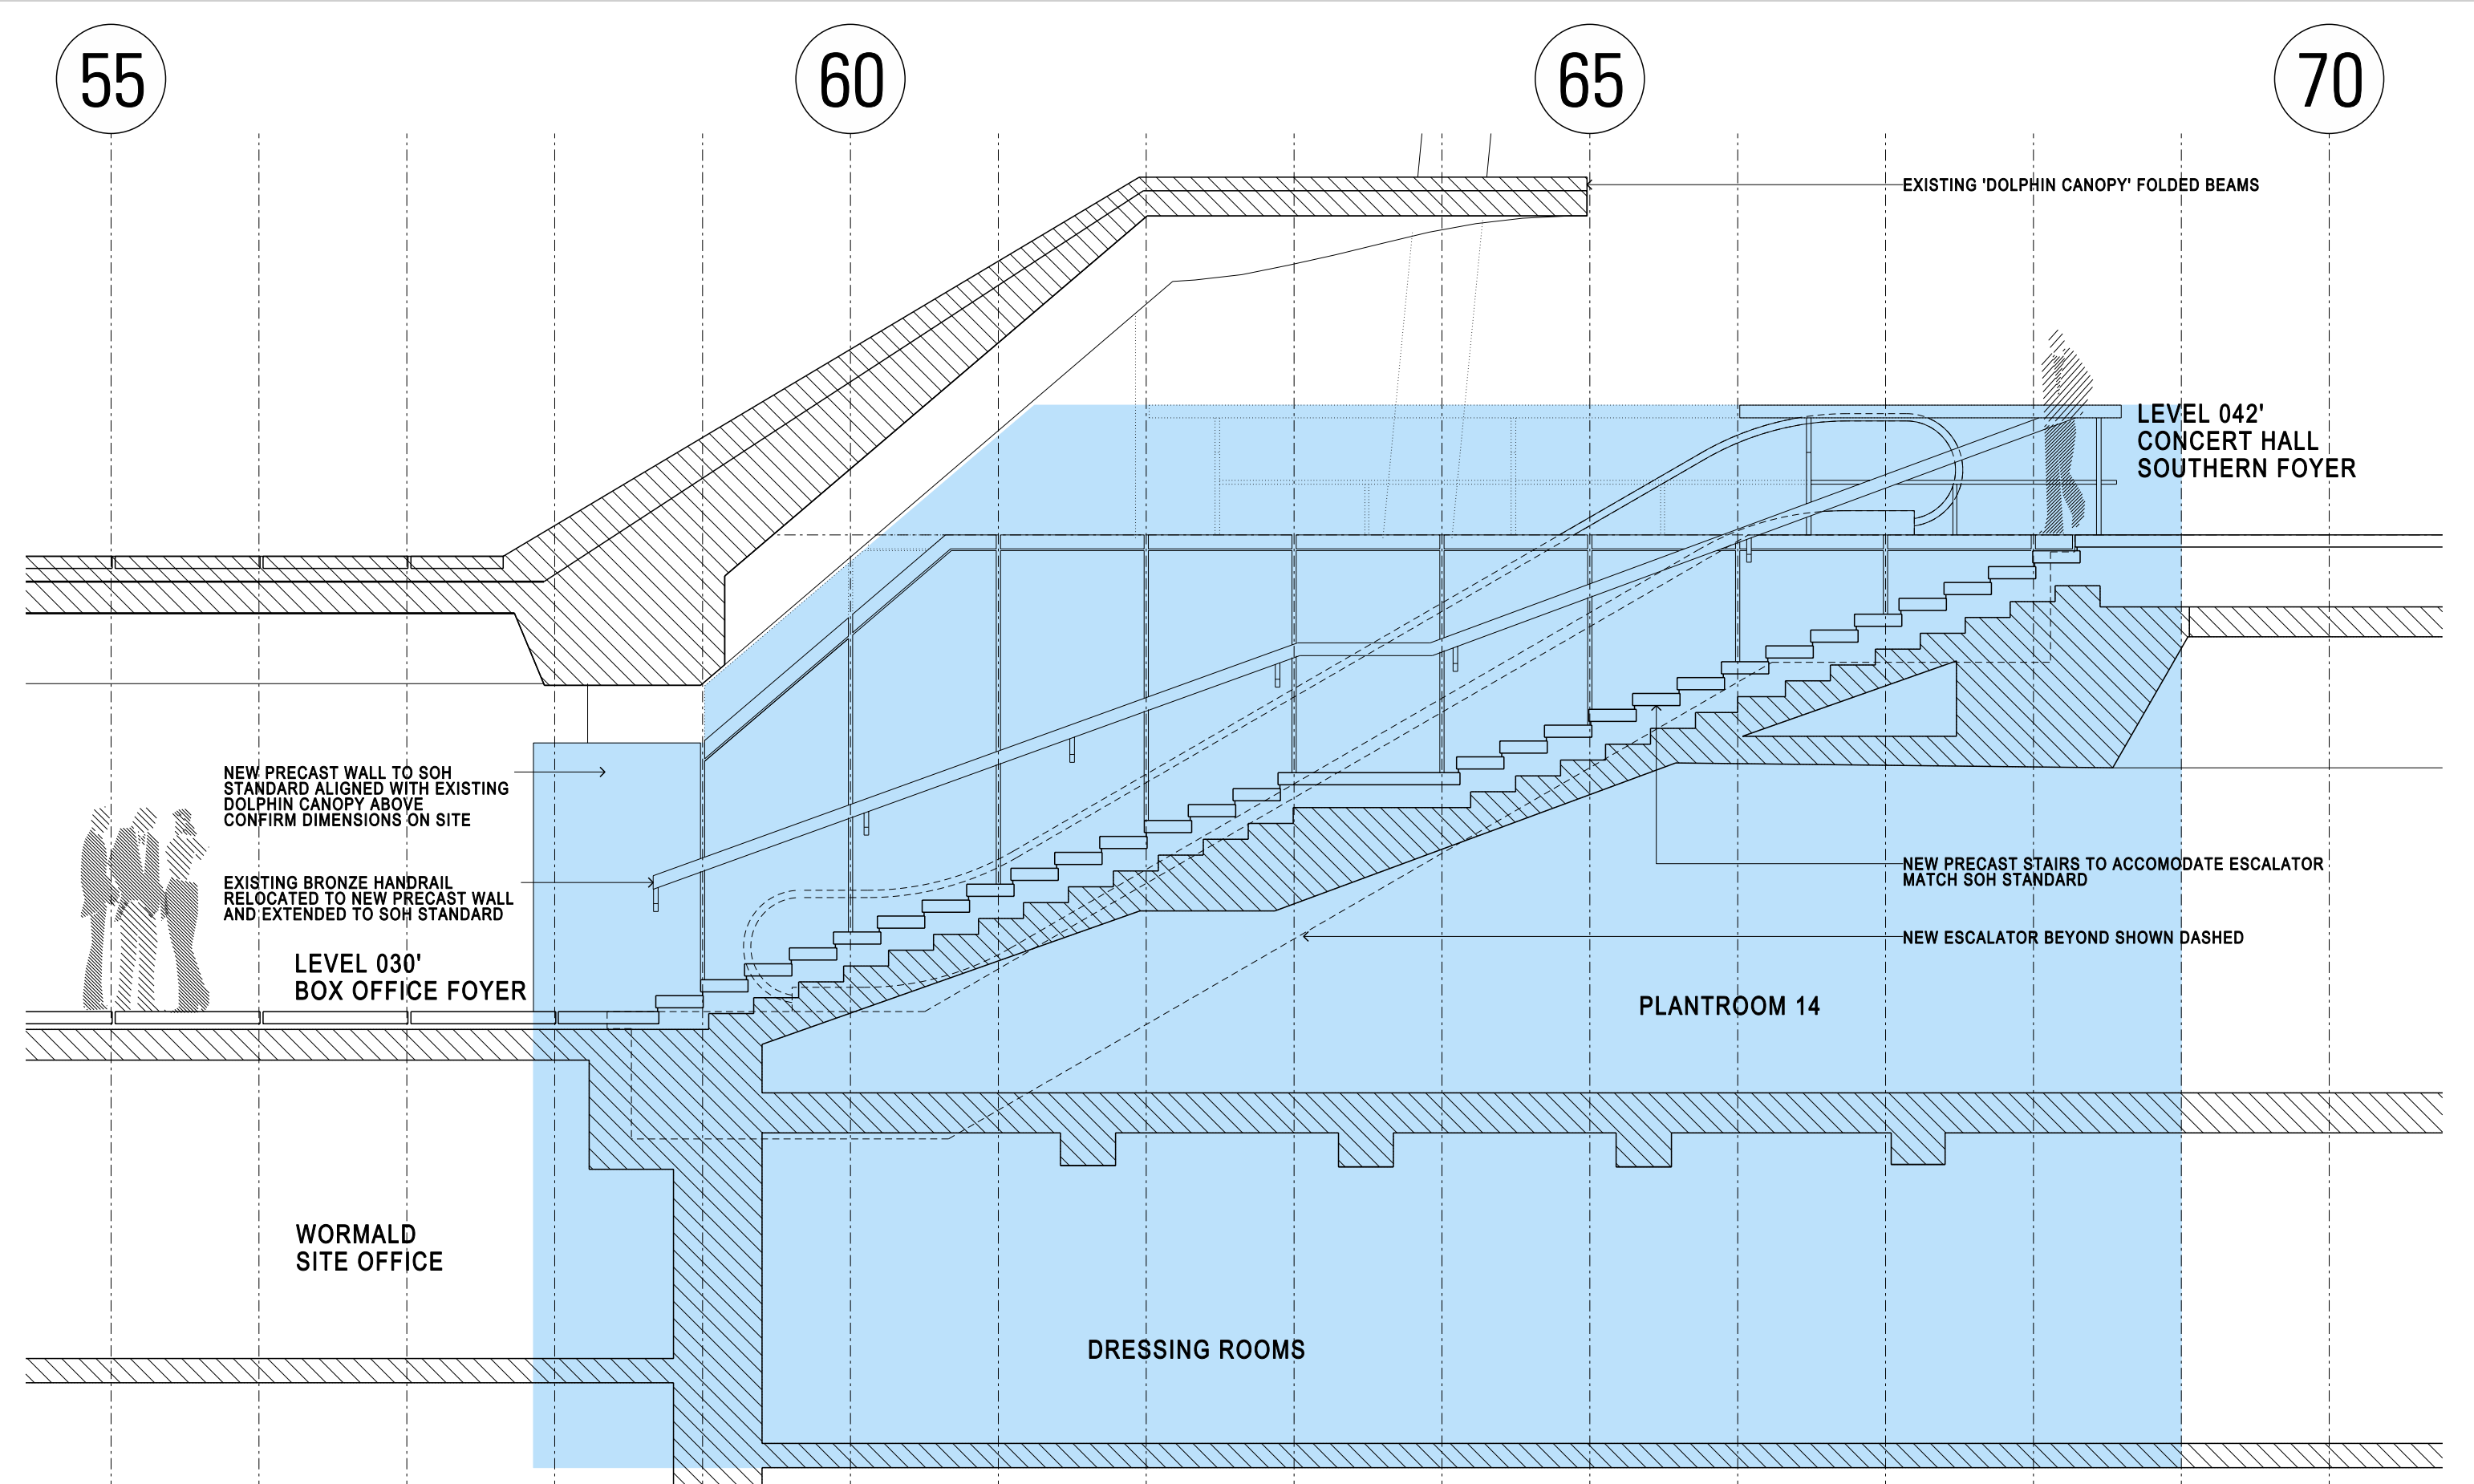

02 SECTION DETAIL: STAIRS TO SOUTHERN FOYER
SCALE 1:50

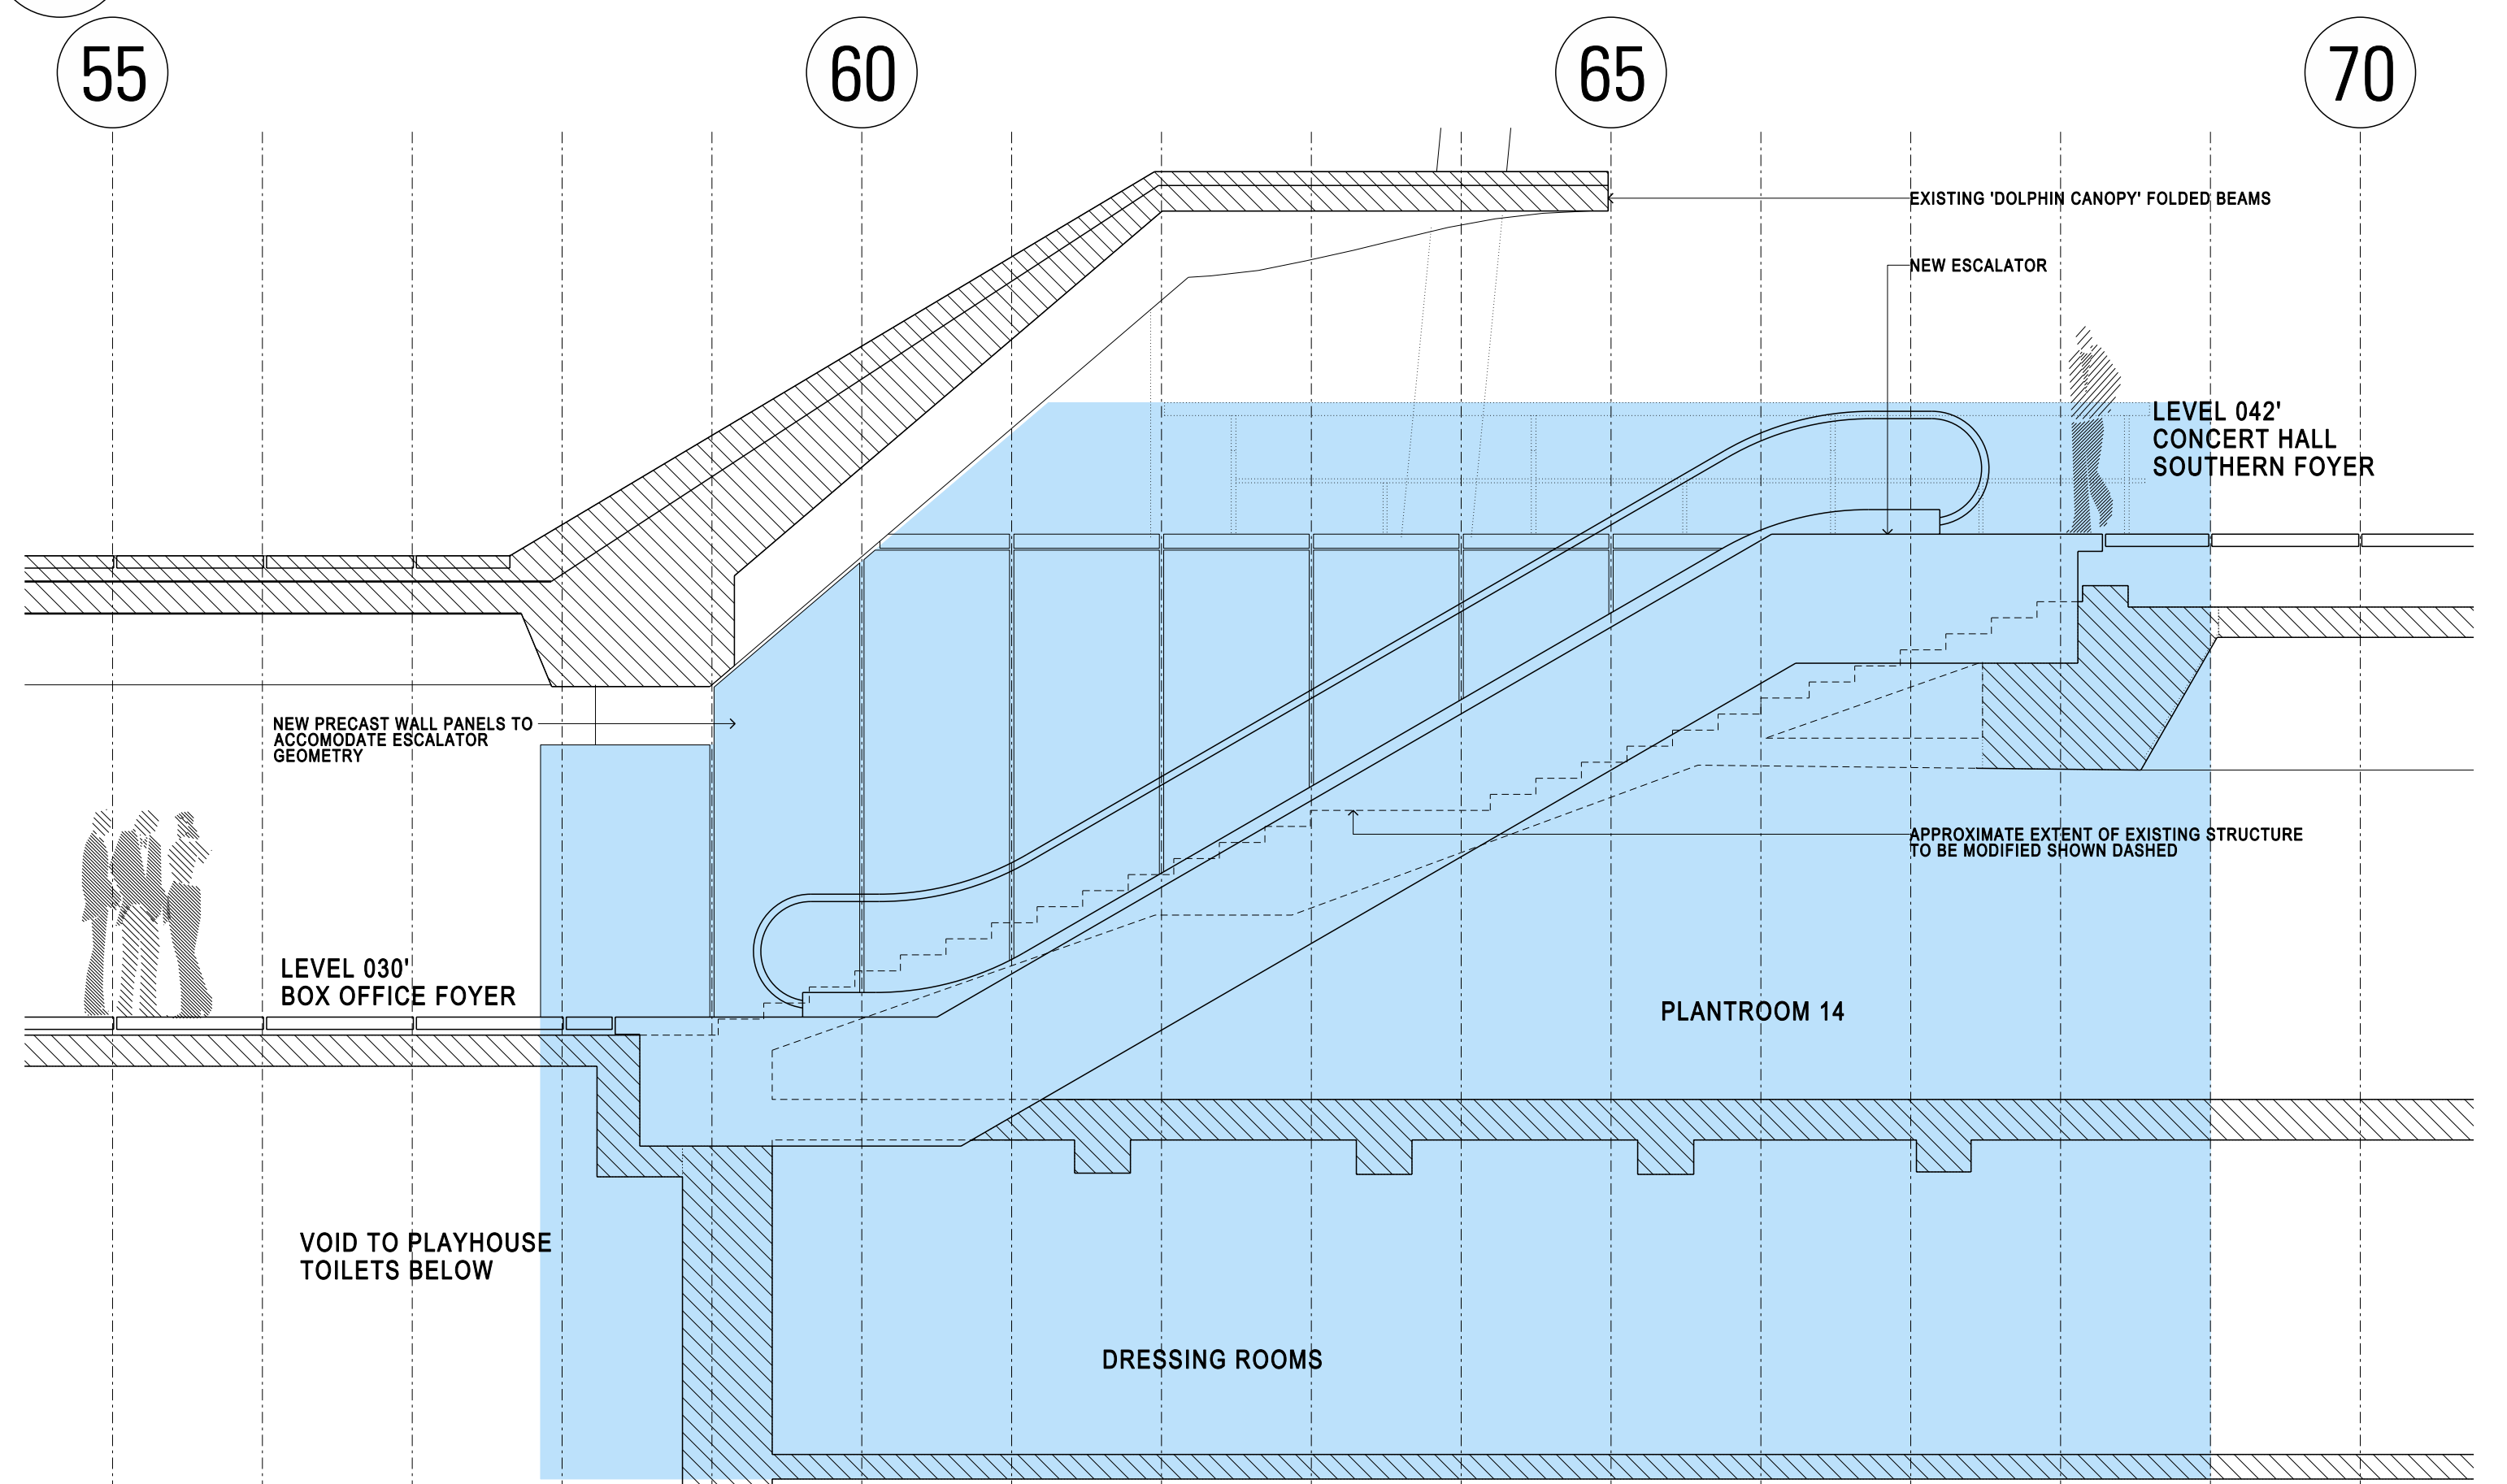


03 SECTION DETAIL: ESCALATOR 02
SCALE 1:50

CONCEPT DESIGN DRAWING ONLY

No.	Date	Revision or reason for issue
000	19.09.07	Issue for Development Application
MR	WD	KL

1:50 @ A1
[1:100 @ A3]

0 1 2 3M

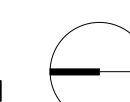

Utzon Architects

J O H N S O N
P I L T O N
W A L K E R

Architects in Collaboration
C/o - Johnson Piton Walker Pty Ltd
Level 10, Plaza Building, Australia Square
87-89 Pitt Street, Sydney
New South Wales 2000
Telephone +612 9259 5900
Facsimile +612 9259 5999
Email jpww@jpww.com.au

**SYDNEY OPERA HOUSE
ACCESSIBILITIES & WESTERN FOYER UPGRADE
ESCALATOR TO CONCERT HALL SOUTHERN FOYER**
DA-004 REV 000
0233J SEPTEMBER 2007