


FOR NOTES AND LEGENDS
REFER TO DRAWING No C01.

CONTRACTOR IS TO LOCATE ALL
EXISTING SERVICES PRIOR TO THE
COMMENCEMENT OF WORK

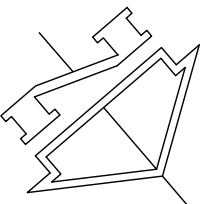

FOR CONTINUATION REFER TO DRAWING No C109

SCALE 1:200 0 2 4 6 8 10
AT ORIGINAL SIZE

P4	ISSUED FOR D.A.	A.L.	C.R.	03.10.08
P3	ISSUED FOR COORDINATION	A.L.	C.R.	22.08.08
P2	ISSUED FOR COORDINATION	A.L.	C.R.	15.08.08
P1	PRELIMINARY FOR COMMENT	A.L.	N.F.B.	06.09.07

Project Description
VALAD TEMPE LANDS
PRINCES HIGHWAY

Site/Sheet
SITWORKS & STORMWATER
PLAN SHEET 8

Architect
KRKIS TAYLER RETAIL
Level 7, 97 Pacific Highway North Sydney NSW 2060
ph 9500 6000 fax 9500 6001

TaylorThomsonWhitting
48 Rossington Street, Sydney NSW 2055
T: +61 2 9439 7288 F: +61 2 9439 3146 ttw@ttw.com.au
TaylorThomsonWhitting NSW Pty Ltd A/CN 11393377

Scale: B1
Drawn: N.F.B.
1:200
Checked: C108
Date: 07/15/08
Revision: P4

PRELIMINARY

FOR CONTINUATION REFER TO DRAWING No C104

FOR CONTINUATION REFER TO DRAWING No C105

