

[illegible]

**TRAFFIC ENGINEER
TRANSPORT AND TRAFFIC
PLANNING ASSOCIATES**
Ph 03 9444 5660 Fax 03 9004 6672

SITE IMAGE

Ph. 02 9698 2899 Fax 02 9698 2877
24 - 26 Bowden Street, Alexandria NSW 2015

Ph. 02 9319 4811 Fax 02 9319 4282
78 George Street, Redfern NSW 2016

--	--

--	--

--	--


VALAD PROPERTY GROUP
1616 Oakley Square
Springfield, MA 01103
Telephone: 413.833.6600
Facsimile: 413.231.6602

Krtikis Tayler
NORTH SYDNEY NSW 2060
PH 9900 6000 FAX 9900 6001
e-mail mah@krtikistayler.com.au
retail

TEMPE IKEA
PRINCESS HIGHWAY
TEMPE, AZ

EXISTING SITE PLAN
ANALYSIS PLAN
LOCATION MAP

PROJECT#	SWAY		SECTION
07C	DA-001		C

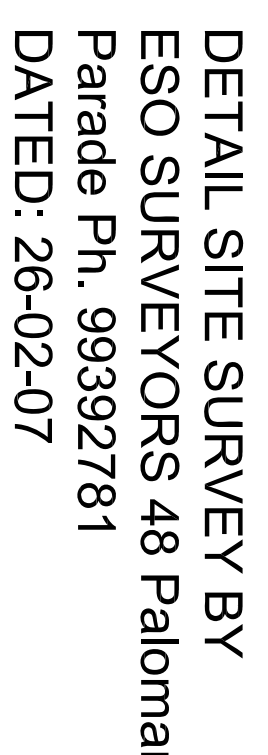

ISSUE FOR PART 3A APPLICATION