




1 BASEMENT FLOOR PLAN

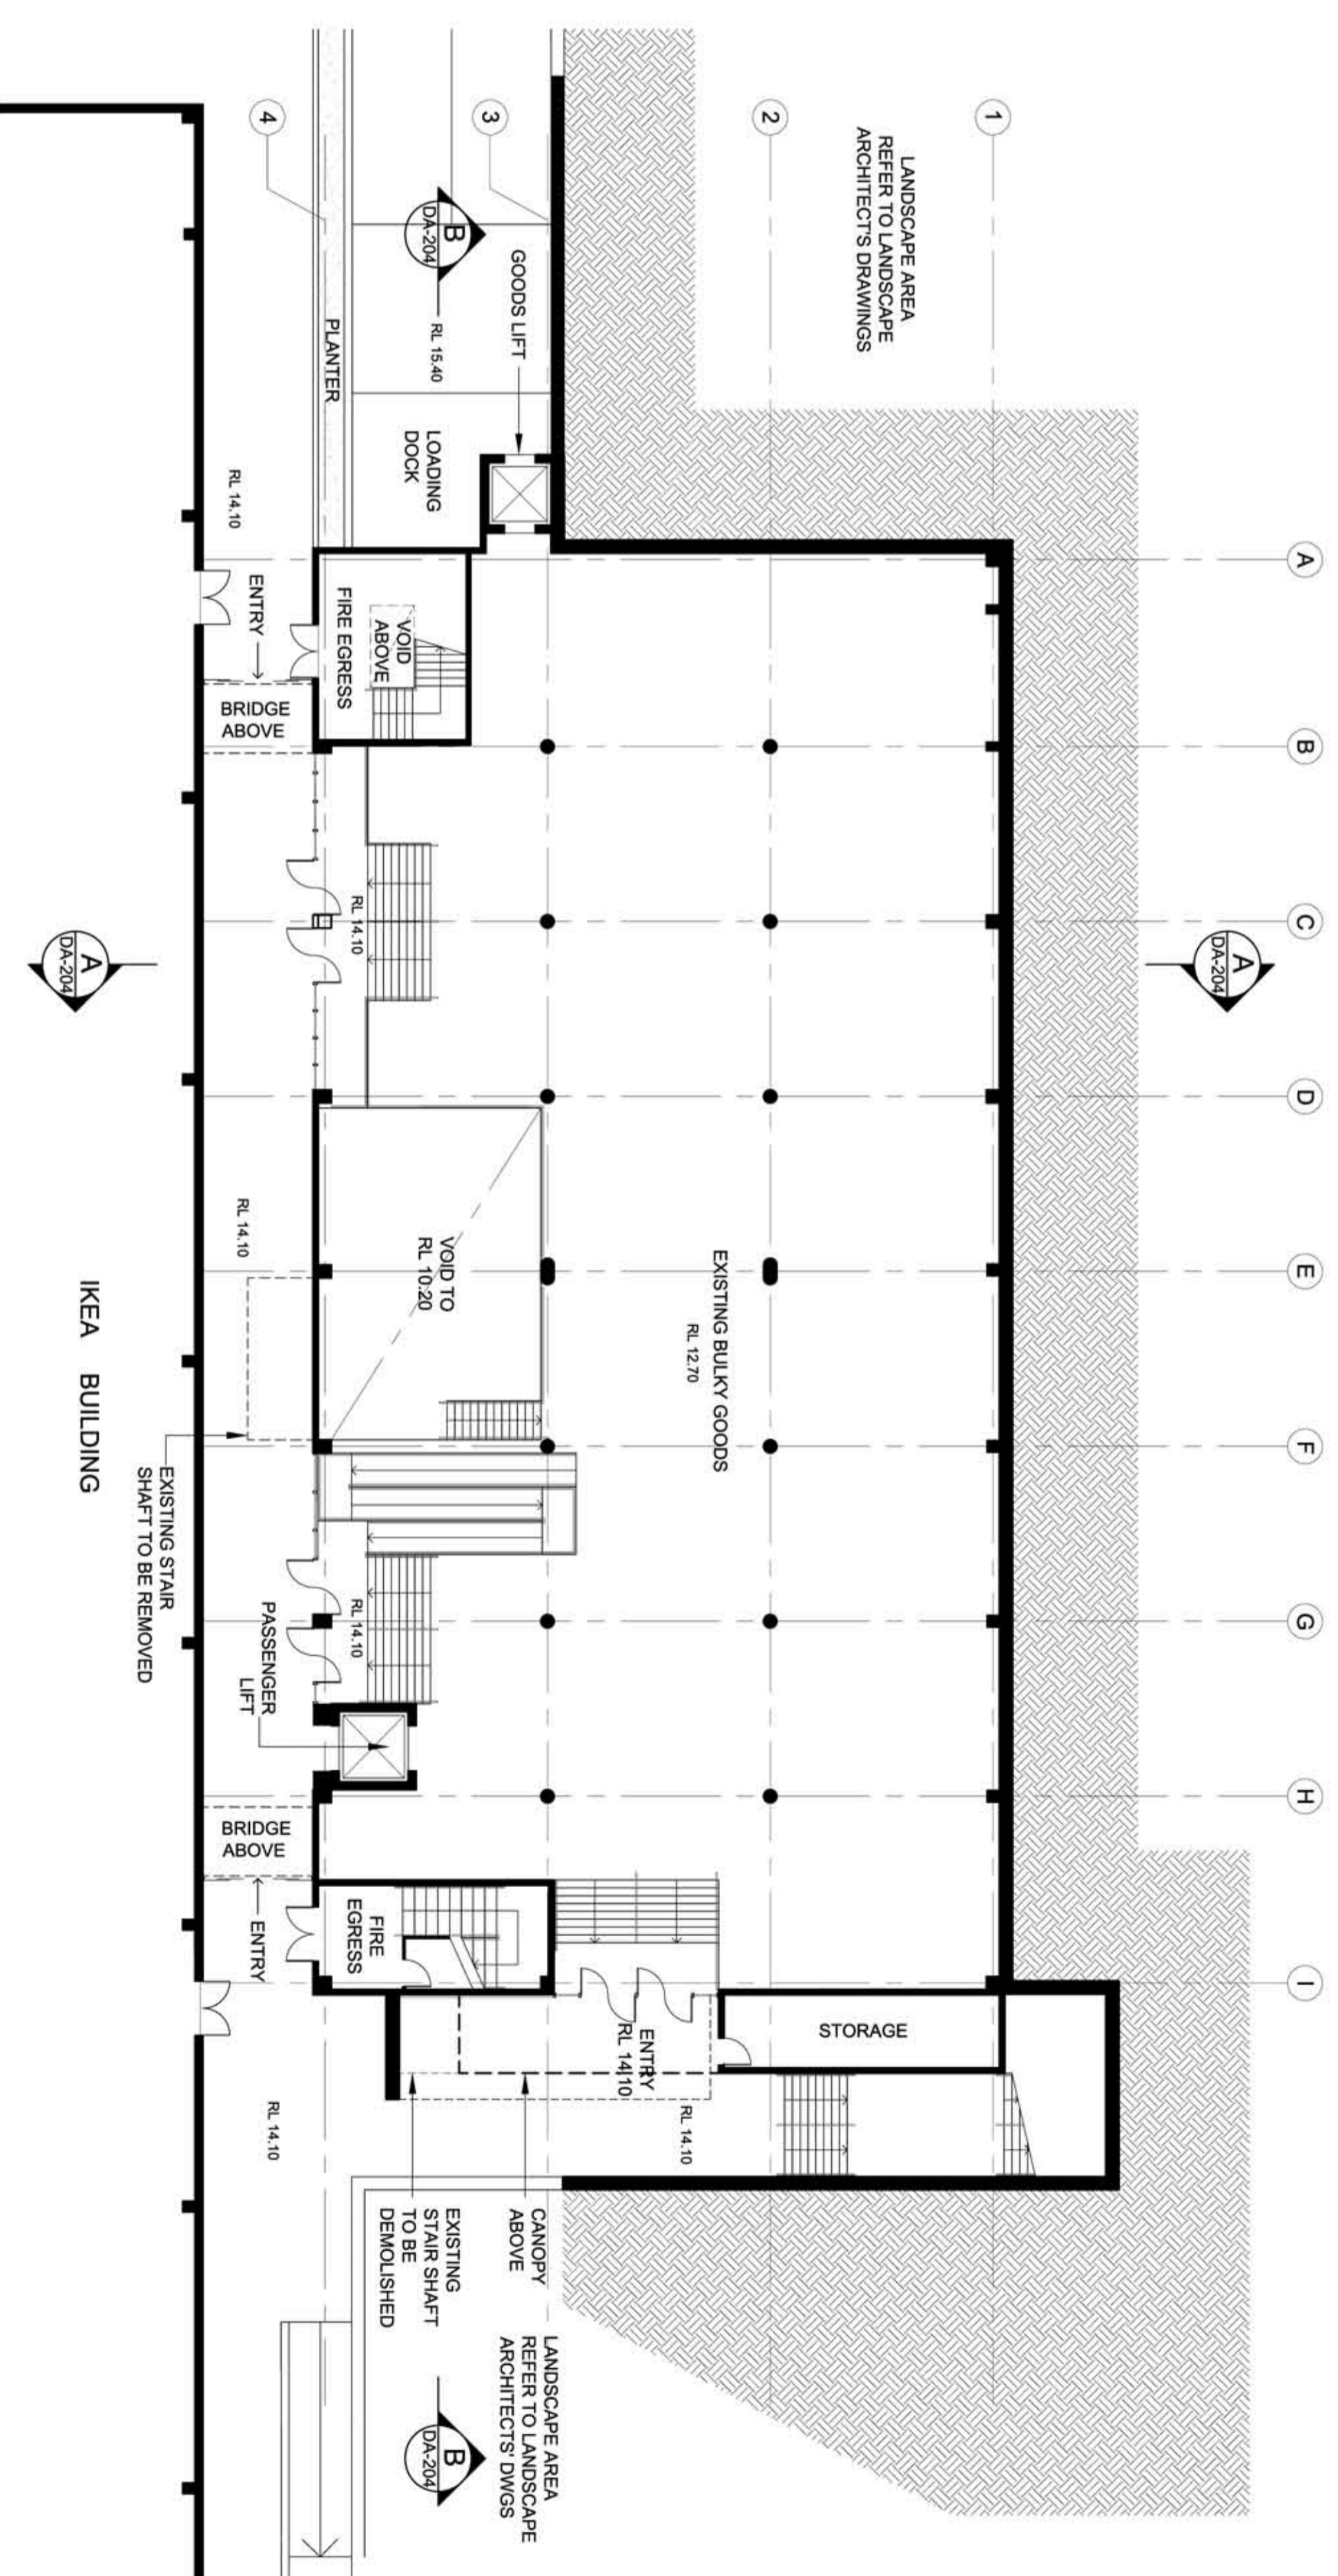

2 LOWER GROUND FLOOR PLAN

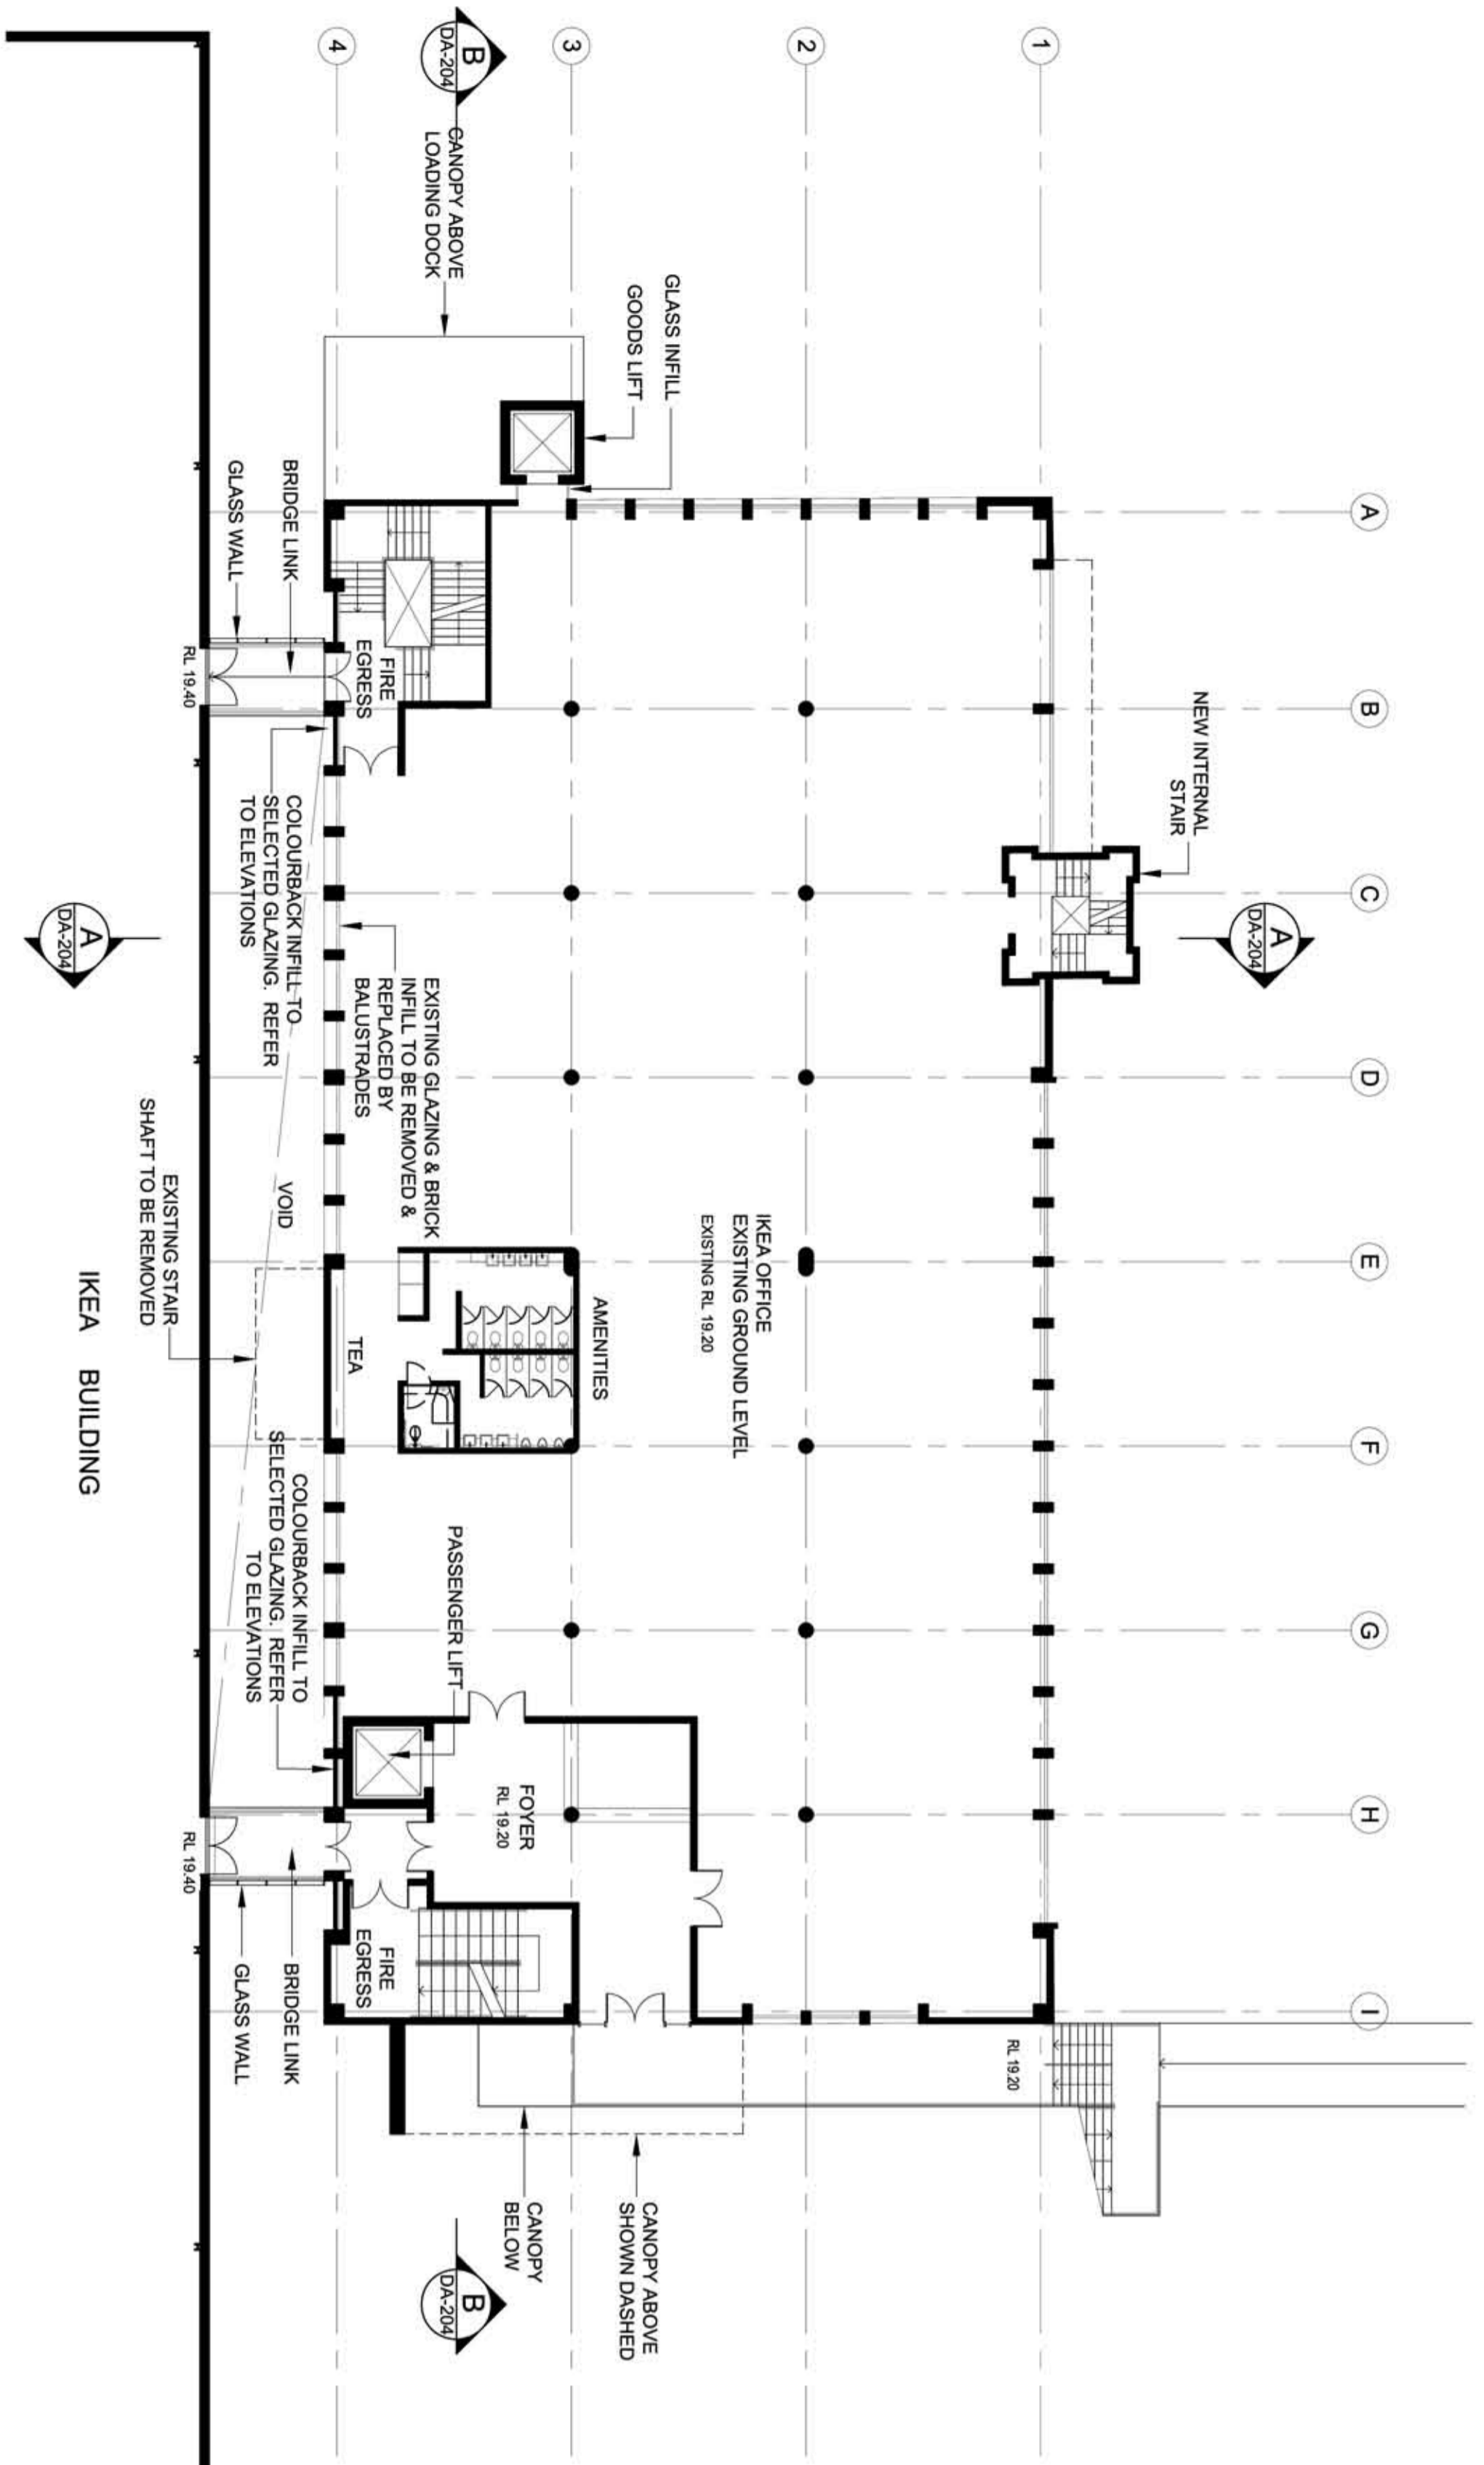

3 UPPER GROUND FLOOR PLAN

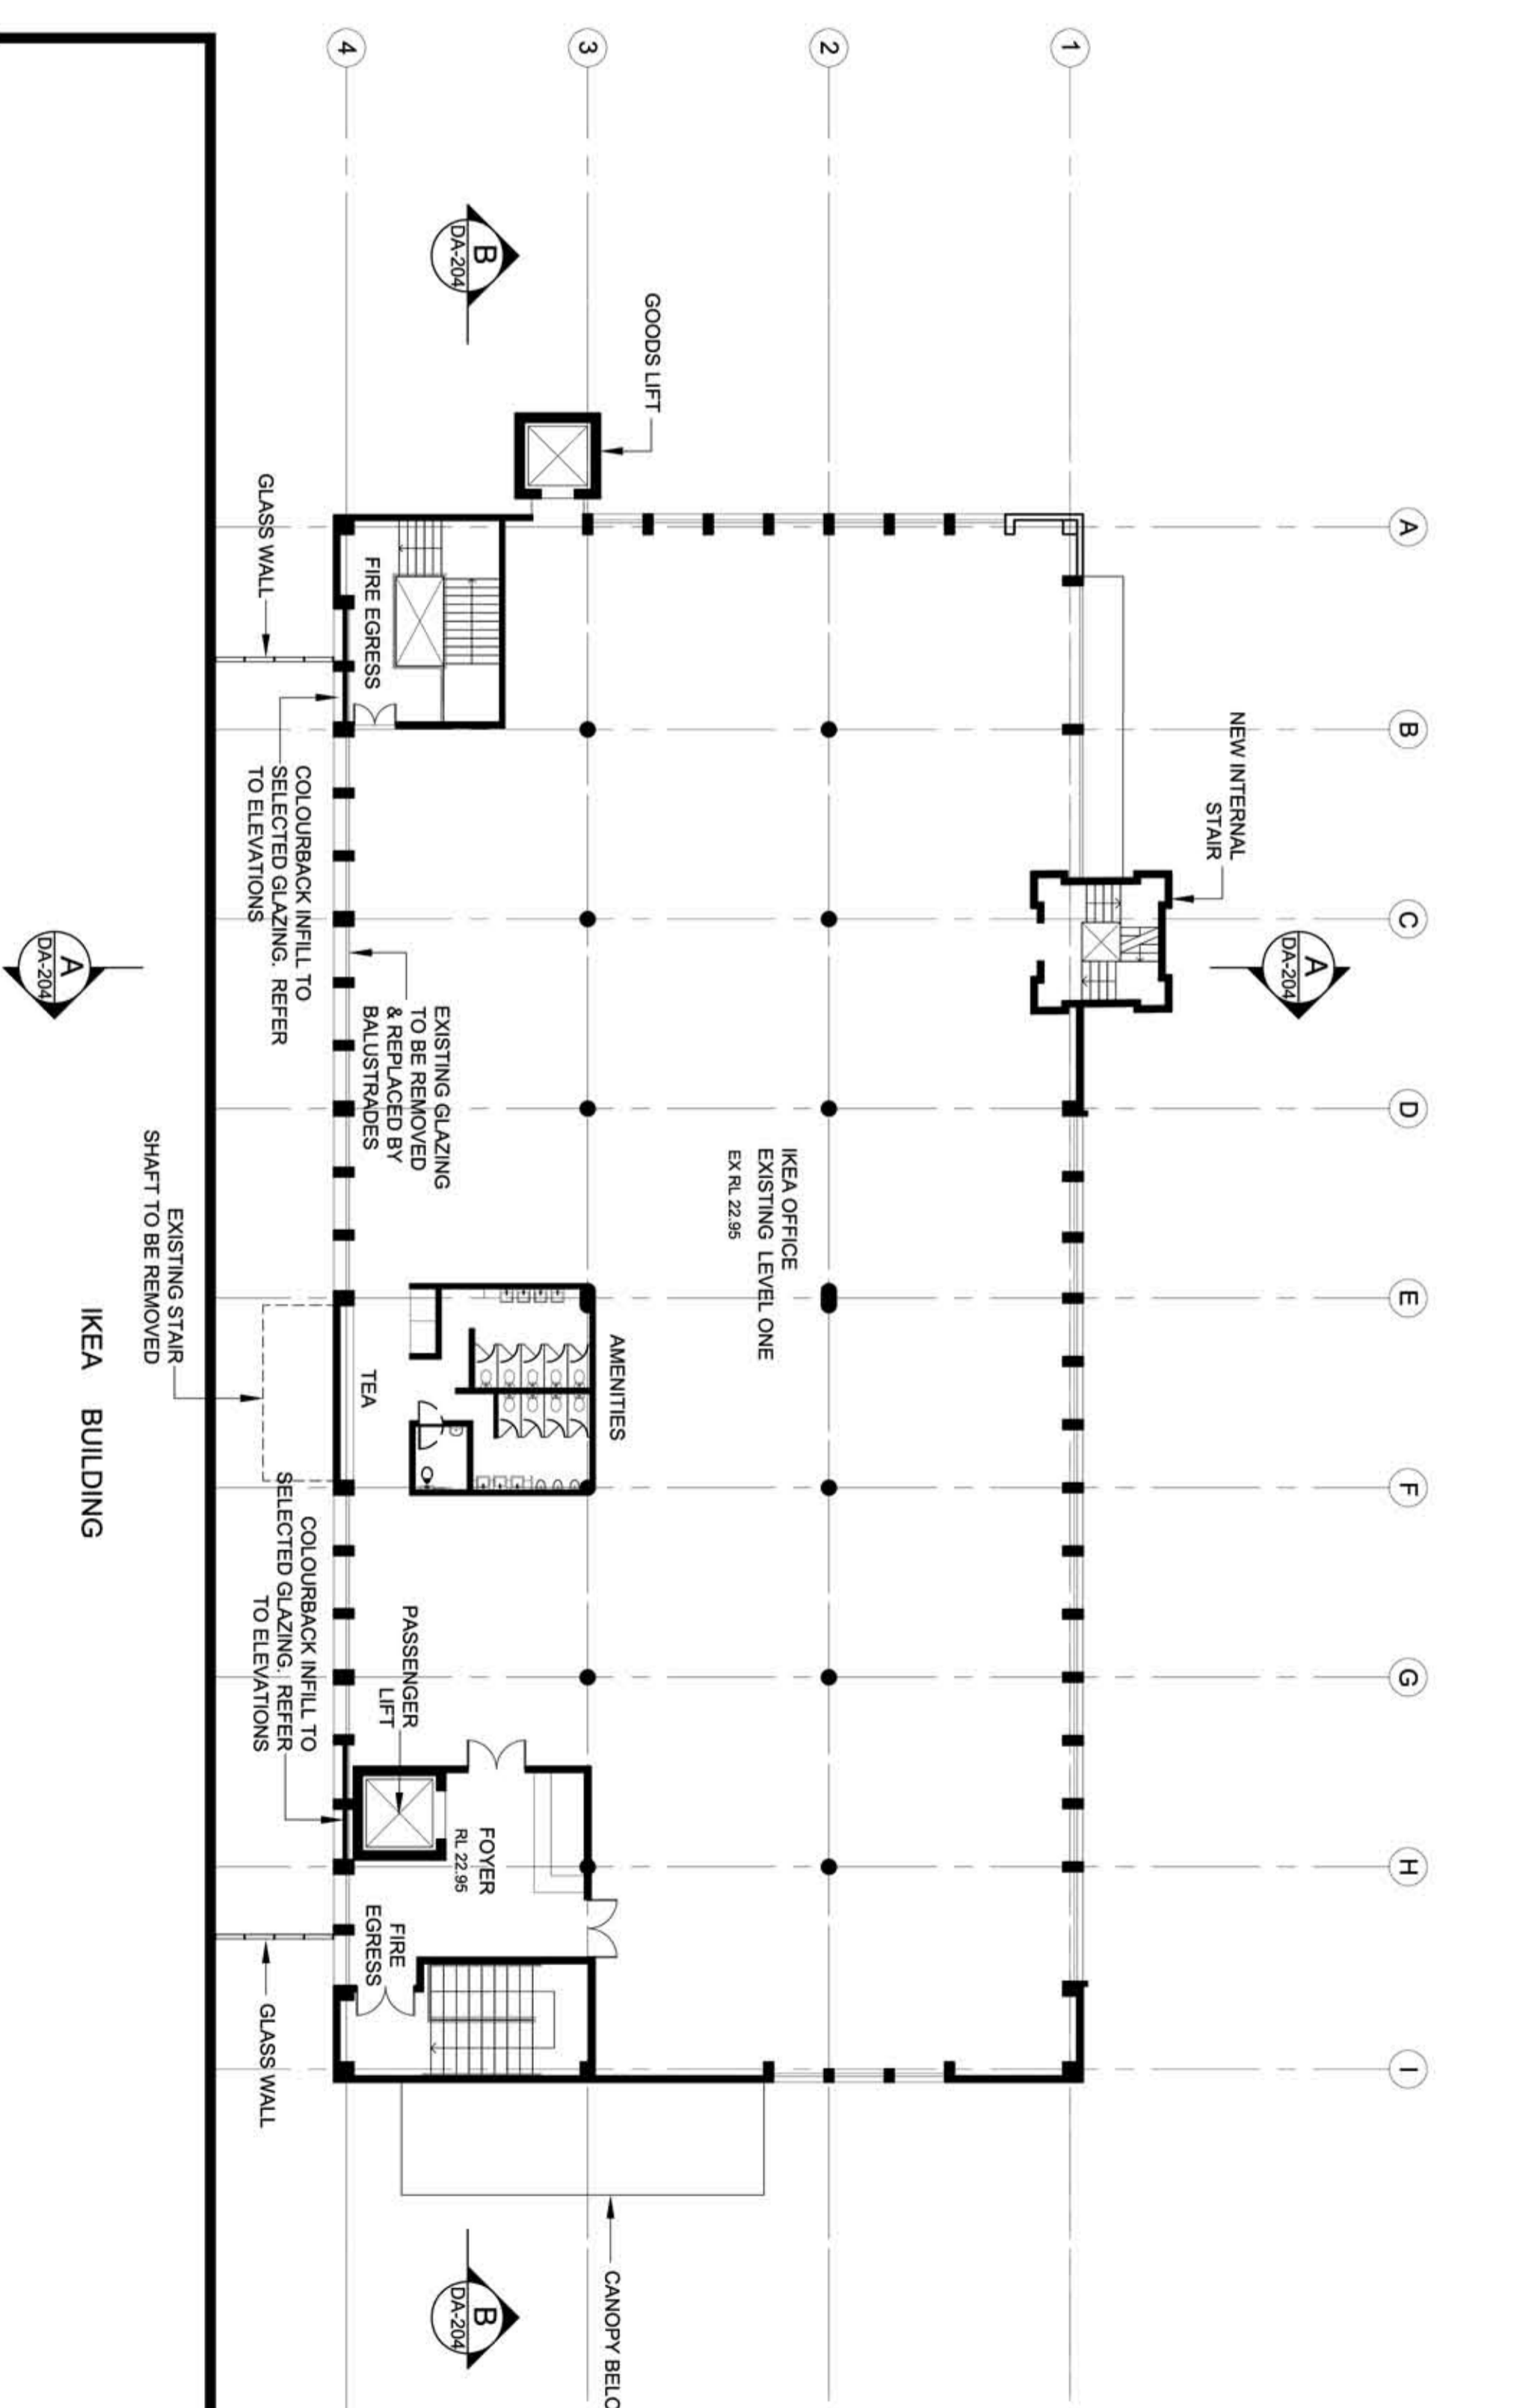

4 LEVEL ONE FLOOR PLAN



CHECK ALL DIMENSIONS ON SITE
REFER ANY DISCREPANCIES TO
THE SURVEYOR/ENGINEER
PROVIDING WITH THE DRAWING

NO.	DESCRIPTION	DATE
1	PROVISIONAL	2018.08
2	ISSUED FOR PERMIT	2018.08
3	ISSUED FOR PERMIT	2018.08
4	ISSUED FOR PERMIT	2018.08
5	ISSUED FOR PERMIT	2018.08

STRUCTURAL ENGINEER
CIVIL ENGINEER
TAYLOR THOMSON WHITTING (NSW)
 40/42 SANDY CREEK DRIVE, SANDY CREEK
 48 CHURCH STREET, SYDNEY NSW 2005
 P. 02 9411 5560 F. 02 9584 8622
 S.M.808.03.10.282 Victoria Ave, Chesham NSW 2807

TRAFFIC ENGINEER AND TRAFFIC PLANNING ASSOCIATES
 P. 02 9411 5560 F. 02 9584 8622
 S.M.808.03.10.282 Victoria Ave, Chesham NSW 2807

LANDSCAPE ARCHITECT
 P. 02 9698 2899 F. 02 9698 2877
 24 - 26 Bowden Street, Alexandria NSW 2015

HERITAGE CONSULTANT
GODDEN MACMILLAN LOGAN
 P. 02 9319 4511 F. 02 9319 4282
 76 George Street, Redfern NSW 2016

VALAD PROPERTY GROUP
 VALAD GROUP
 1/100 WILSON STREET, SYDNEY NSW 2000
 P. 02 9550 8000 F. 02 9550 8001
 www.valad.com.au

IBKUS TAYLOR BERTAL
KHIBI BEYLER
 1/100 WILSON STREET, SYDNEY NSW 2000
 P. 02 9550 8000 F. 02 9550 8001
 www.valad.com.au

TEMPE IKEA
 PRINCESS HIGHWAY
 TEMPE, SYDNEY

IKEA OFFICE BUILDING PLANS

DATE	BY	CHKD	NO.
12/08/2018	JW/AM	LC	07C

ISSUE FOR PART 3A APPLICATION