


FOR CONTINUATION REFER TO DRAWING No C103

FOR CONTINUATION REFER TO DRAWING No C104

This drawing is copyright and is the property of TAYLOR THOMSON WHITING (NSW) Pty Ltd and must not be used without authorisation.

FOR NOTES AND LEGENDS
REFER TO DRAWING No C01.

CONTRACTOR IS TO LOCATE ALL
EXISTING SERVICES PRIOR TO THE
COMMENCEMENT OF WORK

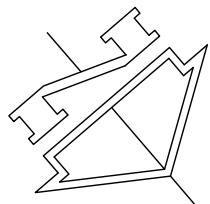

FOR CONTINUATION REFER TO DRAWING No C108

SCALE 1:200 0 2 4 6 8 10
AT ORIGINAL SIZE

P5	ISSUED FOR MAJOR PROJECT APPLICATION	A.L.	C.R.	06.02.09
P4	ISSUED FOR D.A.	A.L.	C.R.	03.10.08
P3	ISSUED FOR COORDINATION	A.L.	C.R.	22.08.08
P2	ISSUED FOR COORDINATION	A.L.	C.R.	15.08.08
P1	PRELIMINARY FOR COMMENT	A.L.	N.F.B.	06.09.07
Project Description		Eng	Draft	Date

VALAD TEMPE LANDS
PRINCES HIGHWAY

SITEWORKS & STORMWATER
PLAN SHEET 7

Architect
KRIKIS TAYLER RETAIL
Level 7, 97 Pacific Highway North Sydney NSW 2060
ph 9500 6000 Fax 9500 6001

TaylorThomsonWhitting

Consulting Engineers
48-50 Pacific Highway North Sydney NSW 2060
T: +61 2 9439 7288 F: +61 2 9439 3146 info@ttw.com.au
Taylor Thomson Whitting (NSW) Pty Ltd A/CN 11379377

Scale: B1
Drawn: N.F.B.
1:200
Autochecked

Job No: 071558
Drawing No: C107
Revision: P5

PRELIMINARY