
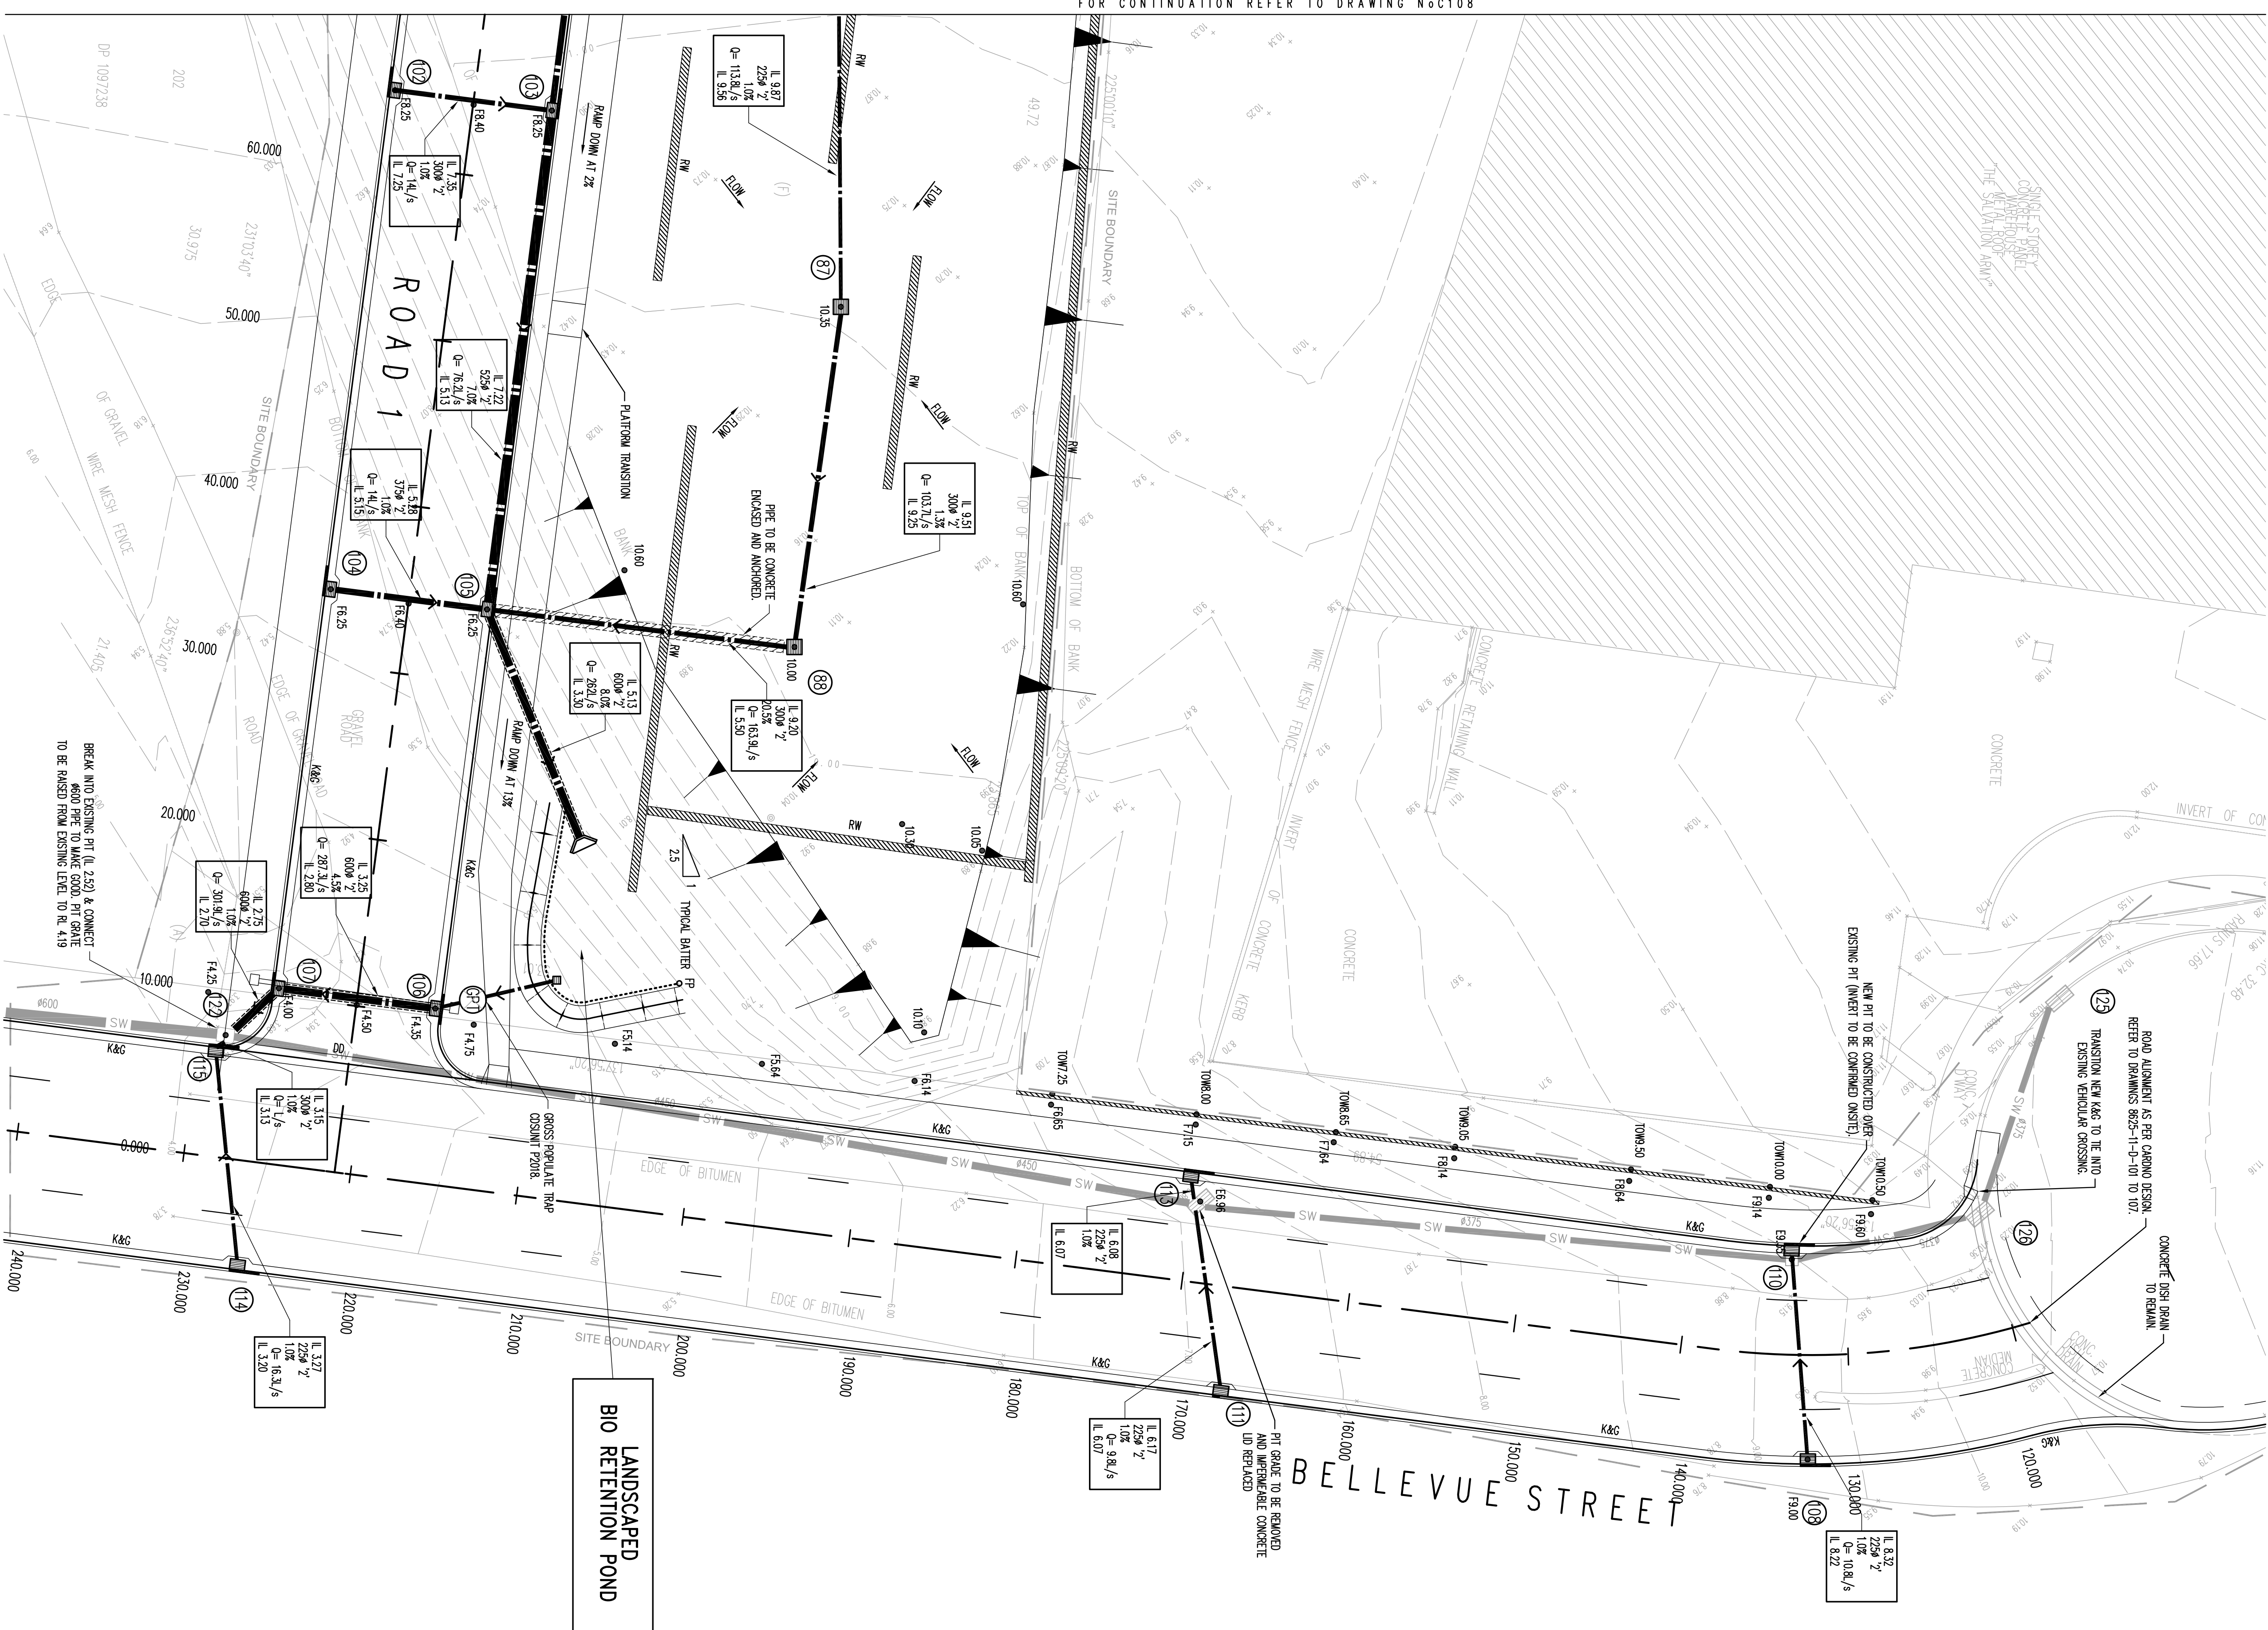


FOR NOTES AND LEGENDS
REFER TO DRAWING No C01.

CONTRACTOR IS TO LOCATE ALL
EXISTING SERVICES PRIOR TO THE
COMMENCEMENT OF WORK

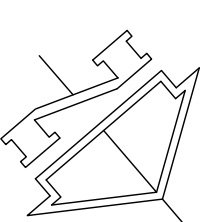


Rev	Description	Eng	Draft	Date
P5	ISSUED FOR MAJOR PROJECT APPLICATION	A.L.	C.R.	05/02/09
P3	ISSUED FOR D.A.	A.L.	C.R.	03/10/08
P3	ISSUED FOR COORDINATION	A.L.	C.R.	22/08/08
P2	ISSUED FOR COORDINATION	A.L.	C.R.	15/08/08
P1	PRELIMINARY FOR COMMENT	A.L.	N.B.	06/09/07

VALAD TEMPE LANDS
PRINCES HIGHWAY

Sheet Subject
**SITEWORKS & STORMWATER
PLAN SHEET 9**

Architect
KRISIS TAYLER RETAIL
Level 7, 97 Pacific highway North Sydney NSW 2060
ph 9900 6000 Fax 9900 6001

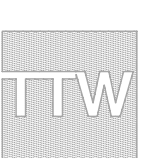

TaylorThomsonWhitting
Consulting Engineers
48 Charles Street, St Leonards NSW 2065
T: +61 2 9439 7288 F: +61 2 9439 3146 twesay@ttw.com.au
Taylor Thomson Whitting (NSW) Pty Ltd A.C.N. 113 578 327

Scale : B1 Drawn Authorise

Job No	Drawing No	Revision
071558	C109	P5

PRELIMINARY