



traffic impact assessment

for a proposed private hospital at 35 water street, wahroonga

prepared on behalf of waterbrook lifestyle resorts by **Traffix** traffic & transport planners
ref: 08199 v4 march 2009



traffix

traffic & transport planners

level 2/55 mountain st
broadway nsw australia 2007
po box 697 broadway nsw 2007
t: (02) 9211 3352 f: (02) 9211 2740
e: enquiries@traffix.com.au
director graham pindar
acn: 065132961
abn: 66065132961



contents

1. introduction	1
2. location and site	2
3. existing traffic conditions	3
3.1 road hierarchy	3
3.2 general description of road environment	4
3.3 existing site traffic generation	5
3.4 existing intersection performances	5
3.5 existing public transport services	7
4. description of proposed development	8
5. parking requirements	9
5.1 council controls	9
5.2 rta requirements	9
5.3 requirements of other councils	11
5.4 summary of parking demands	11
5.5 disabled parking	12
5.6 servicing and ambulances	12
6. traffic impacts	13
6.1 trip generation	13
6.2 peak period Intersection performances	14
6.3 environmental amenity	15
6.4 weekday development peak periods	15
6.5 weekend development peak periods	15
7. access & internal design aspects	16
7.1 access	16
7.2 internal design	16
7.3 bicycle and pedestrian linkages	17
7.4 public transport usage	17
7.5 emergency evacuation	18
8. construction traffic management	19
9. conclusions	21
appendix a:	photographic record
appendix b:	reduced plans
appendix c:	swept path analysis



1. introduction

TRAFFIX has been commissioned by Waterbrook Lifestyle Resorts to undertake a traffic impact assessment in support of a development application relating to a proposed private hospital on a site located at 35 Water Street, Wahroonga. The development is located within the Ku-Ring-Gai Council LGA and has been assessed under that council's controls, as well as the RTA's Guidelines. The application is however made under Part 3A of the EP&A Act and is subject to the Major Projects SEPP.

This report documents the findings of our investigations and should be read in the context of the Environmental Assessment (EA) prepared separately by BBC Consulting Planners. The development does not require referral to the RTA under the provisions of SEPP (Infrastructure) 2007, as based on Schedule 3 it has more than 100 beds but does not have an access within 90 metres of a classified road.

The report is structured as follows:

- Section 2: Describes the site and its location
- Section 3: Documents existing traffic conditions
- Section 4: Describes the proposed development
- Section 5: Assesses the parking requirements
- Section 6: Assesses traffic impacts
- Section 7: Discusses access and internal design aspects
- Section 8: Construction traffic management
- Section 9: Presents the overall study conclusions.



2. location and site


The existing development on the site comprises an abandoned Respite Care Centre which is focussed on the large property known as Rippon Grange at premises No.35 Water Street. The site excludes the single residential property located at the south-eastern corner of Rippon Grange, which was previously integrated into the site for the purpose of previous development applications and which was formerly known as 64 Billyard Avenue.

The resulting overall site occupies the entire 200 metre frontage of Young Street between Water Street and Billyard Avenue, with a 150 metre frontage onto Water Street west of Young Street. It has a total site area of slightly over 20,000 square metres.


Vehicle access to the site is currently available via a driveway crossing onto Young Street, approximately 30 metres south of its intersection with Randolph Street (i.e. to the rear of the dwelling formerly known as 64 Billyard Avenue); and onto Water Street adjacent to the western site boundary of Rippon Grange. The latter access is the main site access.

There are three schools located within a 750 metre radius of the site. These schools are the Burns Bay Road “Bush School” located to the north of the intersection of Young Street with Water Street; the Prouille Primary School located to the west of the site on the corner of the intersection of Cleveland Street with Water Street and Knox Grammar Preparatory School located to the west of the site on the corner of Billyard Avenue with Cleveland Street.

Reference should be made to the Location Plan and Site Plan which are shown in **figure 1** and **figure 2** respectively. In addition, reference should also be made to the Photographic Record that is presented in Appendix A, which provides a general appreciation of traffic conditions in the locality and other key attributes in proximity to the site.

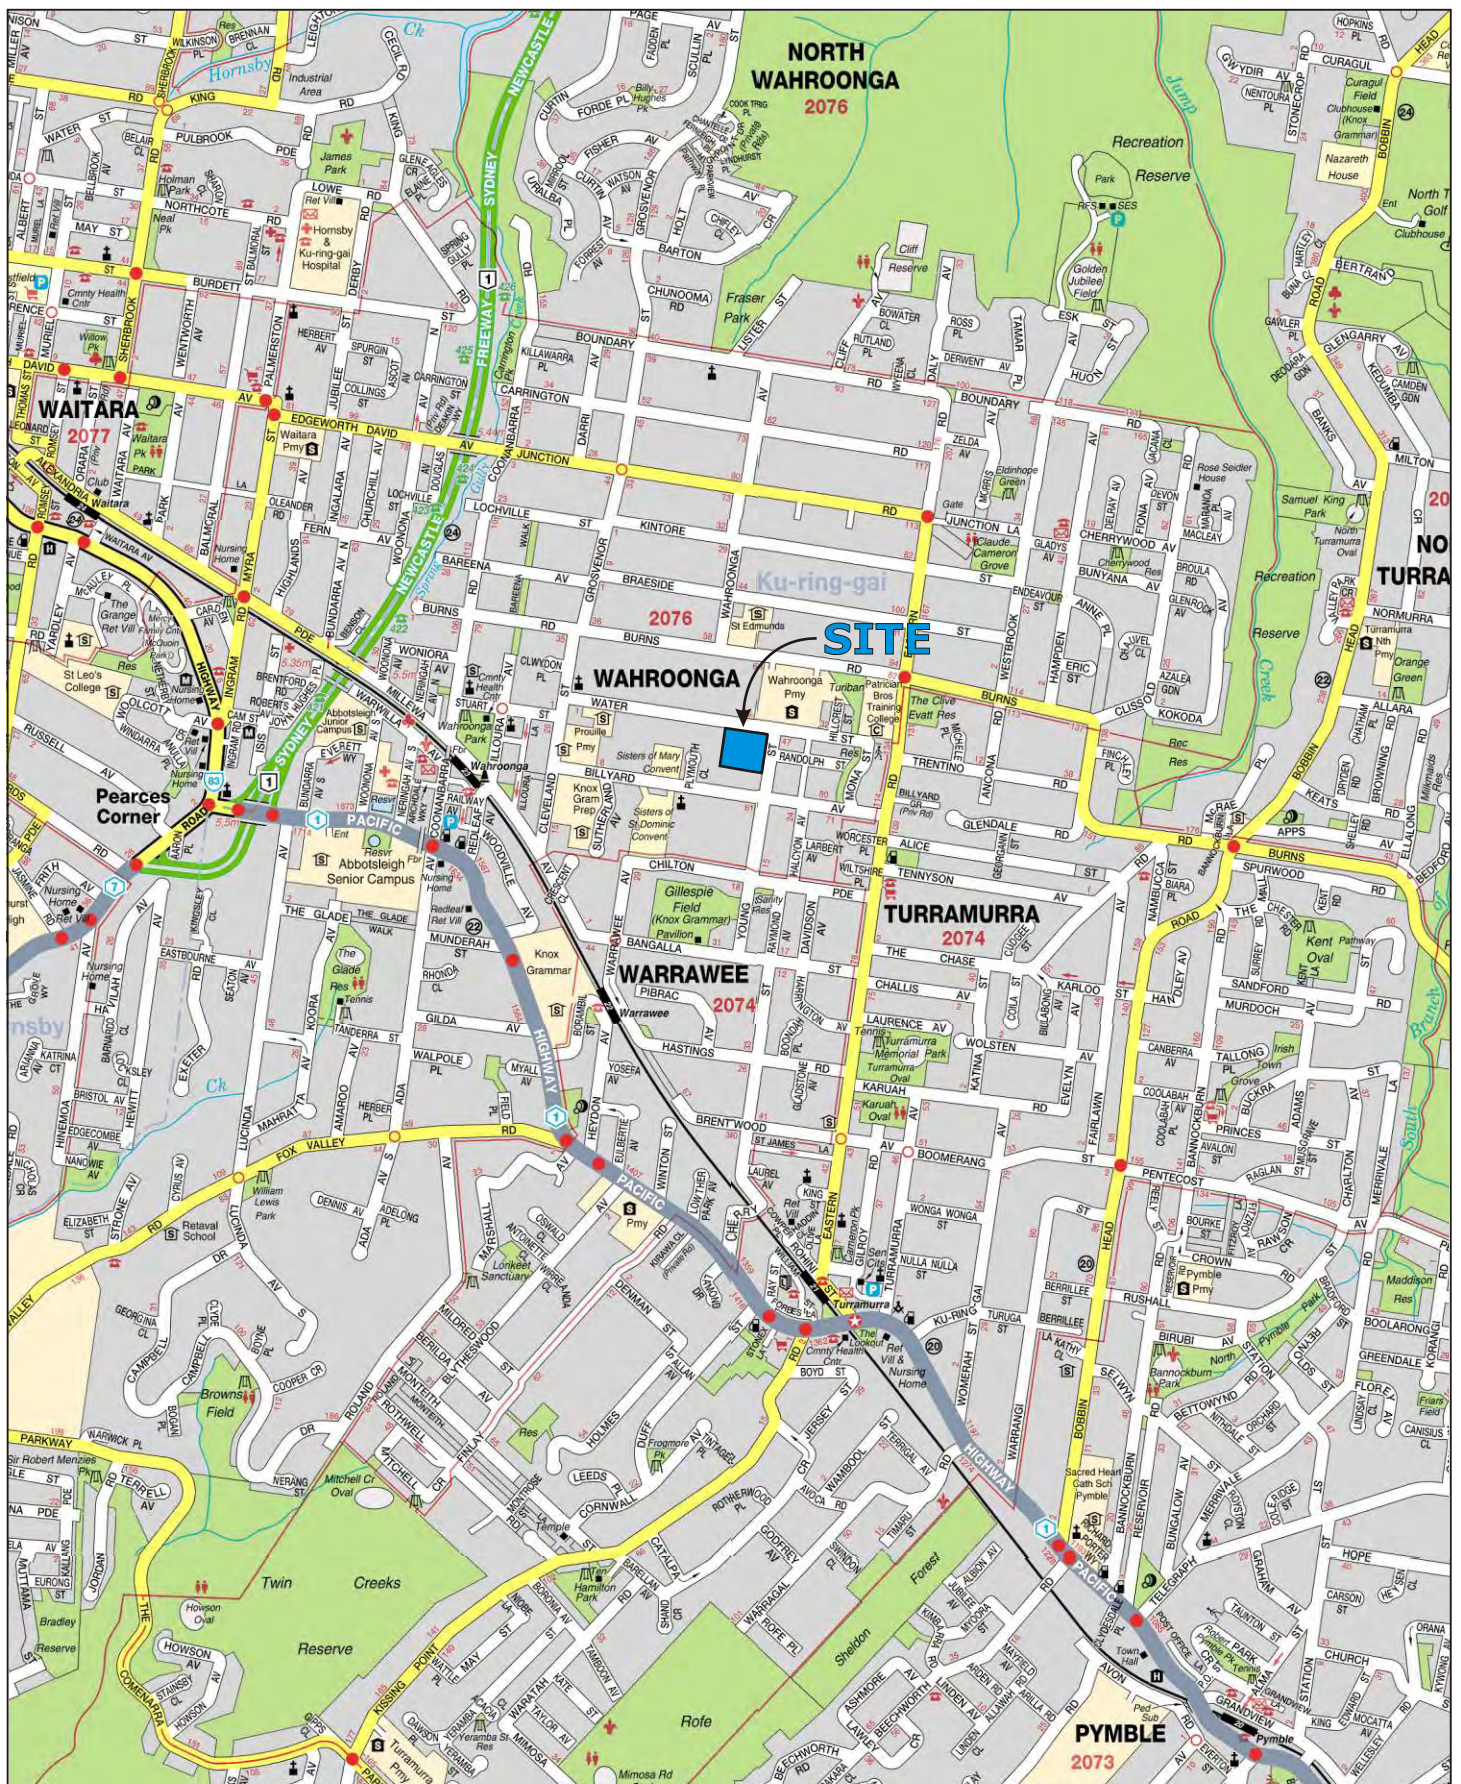

Source: UBD 2005

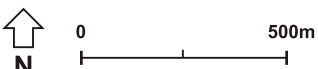

traffic impact assessment: private hospital

figure 1
location

prepared for waterbrook care
by **traffix traffic & transport planners**





traffic impact assessment: private hospital
water street, wahroonga

figure 2
site

prepared for waterbrook care
by traffic traffic & transport planners






3. existing traffic conditions

3.1 road hierarchy

The road hierarchy in the vicinity of the site is shown in **figure 3** with the following roads of particular interest:

	F3 Freeway	an RTA State Road (MR 6003) that acts as the main link for vehicles travelling north-south from the Sydney to Newcastle. It carries approximately 78,000 vpd.
	Pacific Highway	an RTA State Road (MR 10) that carries 71,000vpd in the vicinity of the site. The road runs from north south from North Sydney to Hornsby.
	Eastern Road	a local collector (Regional) Road (RR 7351) that runs in a north south direction from Turramurra in the south to Junction Road in the north. It carries about 21,000 vpd in the vicinity of the site.
	Water Street	a local road that runs east-west along the northern site frontage. The road connects with Mona Street in the east and Cleveland Street in the west and carries approximately 2,000 vpd.
	Young Street	a local road that runs north south adjacent to the site and connects Water Street in the north with Bangalla Street in the south. It carries approximately 1,500 vpd.
	Billyard Avenue	a local road that runs east west along the site frontage between Eastern Road to the east of the site and Cleveland Street to the west of the site. It carries approximately 5,500 vpd.

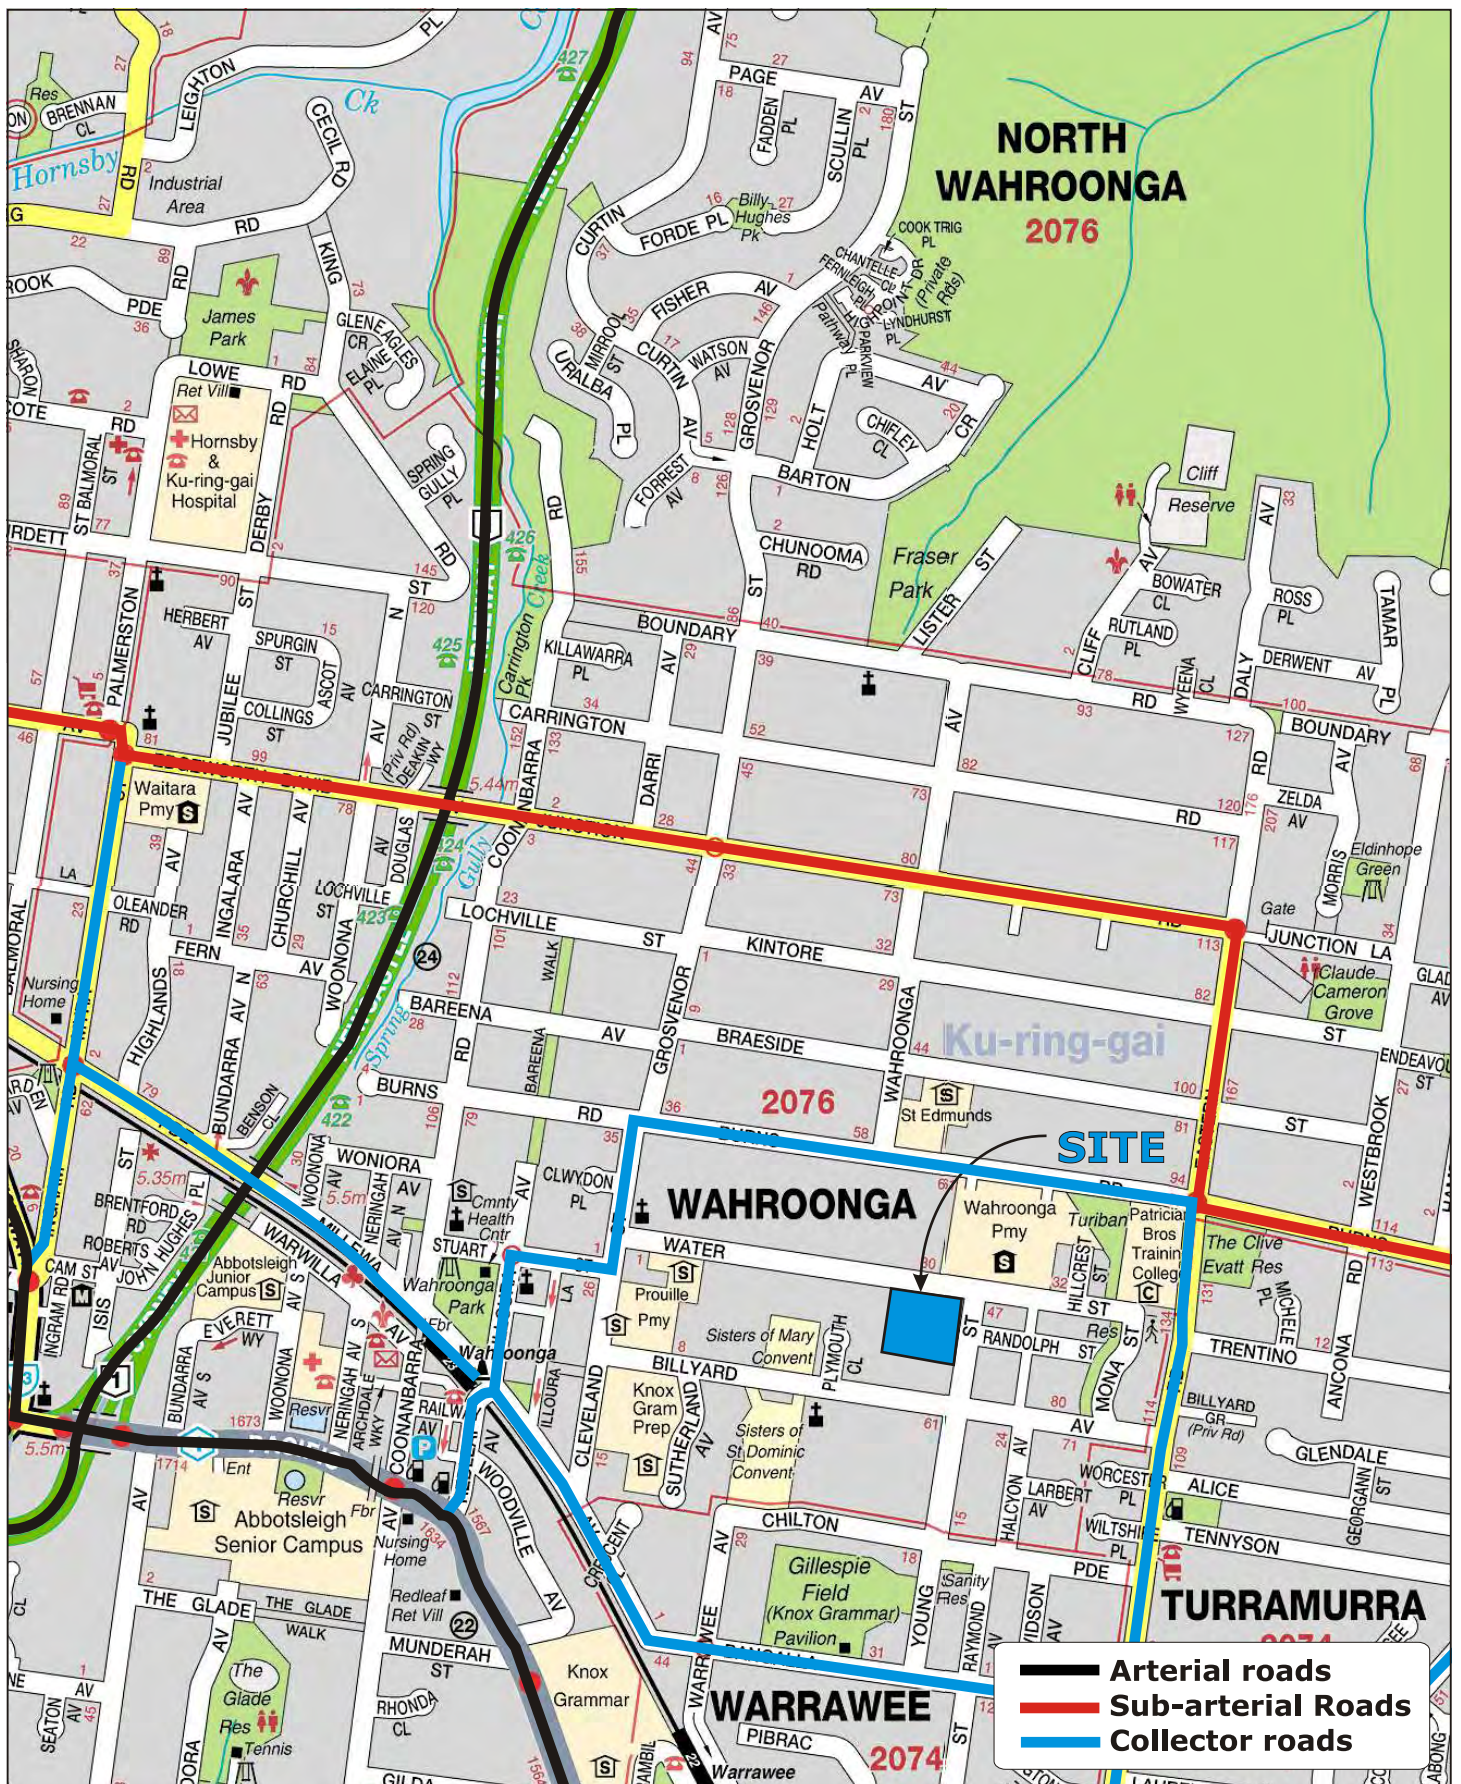

Source: UBD 2005

traffic impact assessment: private hospital
 water street, wahroonga

figure 3
 road hierarchy

prepared for waterbrook care
 by traffic & transport planners





It can be seen from **figure 3** that the site is conveniently located with respect to the arterial and local road systems serving the region. It is therefore able to effectively distribute traffic onto the wider road network, minimising traffic impacts.

3.2 general description of road environment

Water Street is constructed with a 5.5 metre wide sealed carriageway with a gravel shoulder along the northern side which provides an effective minimum width of 6.5 metres. The southern side (along the site frontage) is provided with kerb and guttering. It thus carries single lane traffic flow in each direction. There are permanent 'No Parking' restrictions along the southern side that extend along the site frontage from its intersection with Young Street. On the northern side of Water Street 'No Parking' restrictions apply between 8.30-9.30am and between 3.00-4.00pm to manage traffic activity associated with the rear of the Burns Bay Road Bush School which is located opposite the site.

In Water Street to the east of its intersection with Young Street, 'No Stopping' restrictions apply along both frontages adjacent to the Bush School. A marked pedestrian footcrossing is also located in Water Street approximately 15 metres east of its intersection with Young Street.

To the west of the site, Water Street forms the stem of a 'T Junction' with Cleveland Street adjacent to the Prouille Primary School. Cleveland Street is constructed with a 10 metre wide carriageway and carries a single through traffic lane in each direction. There are two pedestrian crossings located within close proximity of the intersection on both the Water Street and Cleveland Street approaches, which are designed to service the school children in the area.

Young Street is also constructed with 5.5 metre wide carriageway and carries single lane traffic flow in both directions. It forms the stem of a 'T Junction' with Water Street in the north with periodic 'No Parking' restrictions during peak school hours along both approaches between Water Street and Randolph Street.

Young Street forms a cross intersection with Billyard Avenue to the south of the site, with priority given to vehicles travelling north-south along Young Street. The intersection is controlled by 'Stop' signs for



east and west travelling vehicles. Billyard Avenue is constructed with an 8 metre wide carriage way and carries one traffic lane in either direction.

A 50km/h speed restriction is in place for all streets within the general locality of the site, except at standard 'School Times' when a 40 km/h speed restriction applies.




3.3 existing site traffic generation

The site is currently vacant and generates no traffic. Historically traffic volumes would have been quite moderate associated with the respite care centre though not insignificant.

3.4 existing intersection performances

It will be evident that the performance of the road system is primarily dictated by the operation of critical intersections within the system under investigation. In this regard, the key intersections in the locality are the intersections of Young Street with Billyard Avenue, Cleveland Street with Water Street and Young Street with Water Street. Surveys were previously undertaken on a typical weekday in March 2006 between 8.00am and 9.30am. Sample surveys undertaken in 2008 have confirmed that no significant change has occurred in volumes since that time and the previous results therefore remain valid. The results are shown in **figure 4** for the one hour period when maximum flows occurred over the survey period, between 8.00am and 9.00am, associated with activity at local schools. It is noted that for assessment purposes, the worst case scenario occurs in the morning when both the school and business (commuter) peaks overlap.

These intersections were analysed using the sidra computer model. This model produces a range of outputs, the most useful of which are the Degree of Saturation (DOS) and Average Vehicle Delay per vehicle (AVD). The AVD is in turn related to a level of service (LOS) criteria. These performance measures can be interpreted using the following explanations:

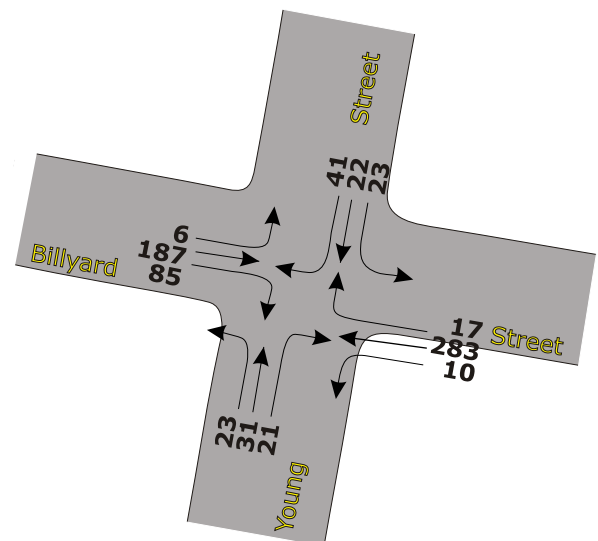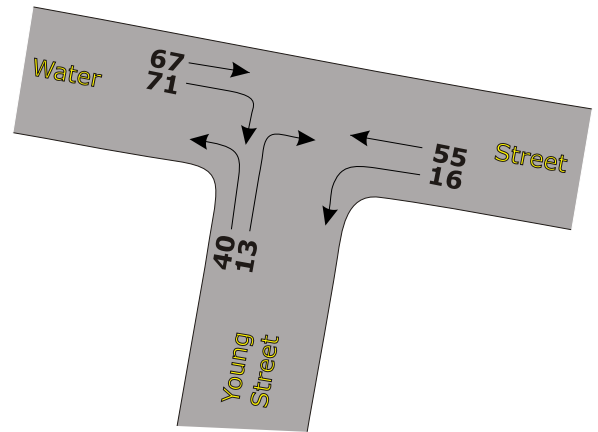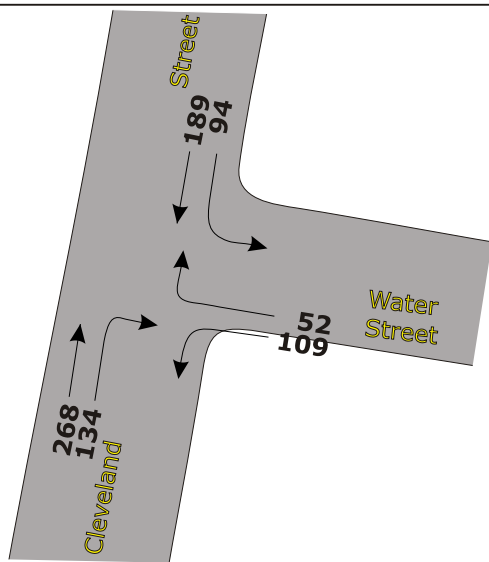

traffic impact assessment: private hospital

water street, wahroonga

figure 4

existing am peak traffic volumes (8:00-9:00)

prepared for waterbrook care
by traffix traffic & transport planners





- **DOS** - the DOS is a measure of the operational performance of individual intersections. As both queue length and delay increase rapidly as DS approaches 1, it is usual to attempt to keep DOS to less than 0.9. When DOS exceeds 0.9 residual queues can be anticipated, as occurs at many major intersections throughout the metropolitan area during peak periods. In this regard, a practical limit at 1.1 can be assumed. For intersections controlled by roundabout or give way/stop control, satisfactory intersection operation is generally indicated by a DOS of 0.8 or less.
- **AVD** - the AVD for individual intersections provides a measure of the operational performance of an intersection. In general, levels of acceptability of AVD for individual intersections depend on the time of day (motorists generally accept higher delays during peak commuter periods) and the road system being modelled (motorists are more likely to accept longer delays on side streets than on the main road system).
- **LOS** - this is a comparative measure which provides an indication of the operating performance of an intersection as shown below:

The results of the modelling are shown in **table 1**. It will be noted in this regard that conditions at all other times will generally be improved, with lower delays.

Level of Service	Average Delay per Vehicle (secs/veh)	Traffic Signals, Roundabout	Give Way and Stop Signs
A	less than 14	Good operation	Good operation
B	15 to 28	Good with acceptable delays and spare capacity	Acceptable delays and spare capacity
C	29 to 42	Satisfactory	Satisfactory but accident study required
D	43 to 56	Operating near capacity	Near capacity and accident study required
E	57 to 70	At capacity; at signals incidents will cause excessive delays. Roundabouts require other control mode	At capacity and requires other control mode
F	More than 70	Unsatisfactory and requires additional capacity.	Unsatisfactory and requires other control mode or major treatment.




table 1: existing intersection performance: am peak hour

Intersection	Degree of Saturation	Intersection Delay (secs)	Level of Service
Young Street and Billyard Avenue	0.37	20	A
Water Street and Cleveland Street	0.26	20	A
Water Street and Young Street	0.09	19	A


It can be seen from Table 1 that all intersections operated efficiently during the morning peak period, with level of service A and with acceptable delays. Notwithstanding, it is stressed that the most relevant use of this analysis is to compare the relative change in the performance parameters as a result of the proposed development. This is discussed further in Section 6. It is also emphasised that at schools, short term 'peak' traffic conditions immediately before and after school are commonly associated with delays and local traffic/parking congestion. These times are not appropriate for separate assessment in terms of intersection performances as they do not represent 'design' conditions. Rather, at these times safety issues need to be carefully considered and this is discussed in subsequent sections.

3.5 existing public transport services

Existing public transport services in the locality are shown in **figure 5**. It can be seen that the site is served by Route 575 and Route 576 which respectively connect to Turrumurra and Wahroonga Stations. These services will be available to Hospital staff, patients and visitors and provide access to the wider metropolitan rail network.

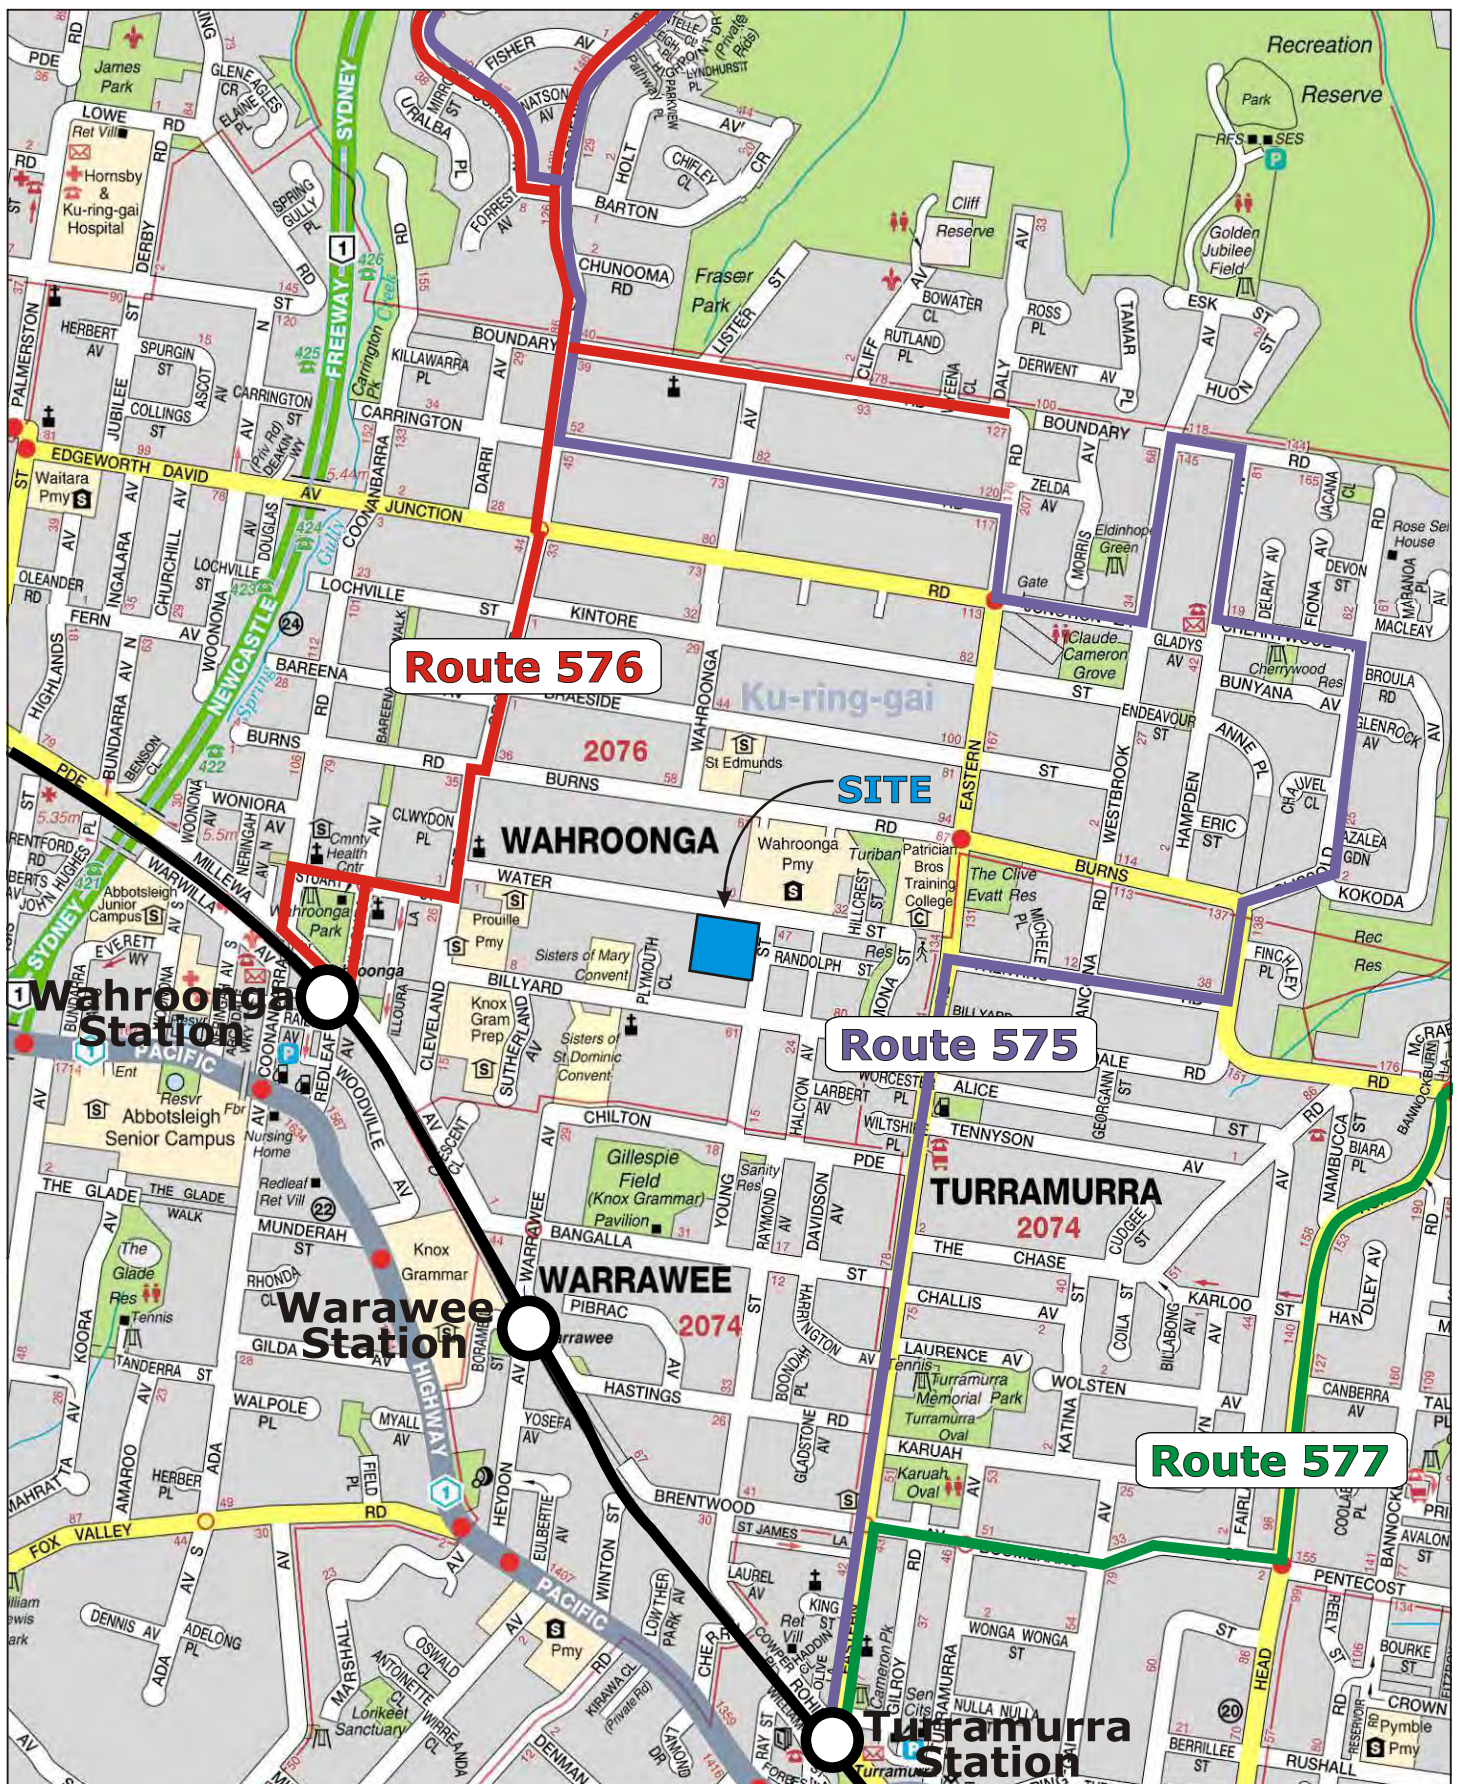

Source: UBD 2005

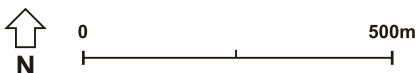

traffic impact assessment: private hospital
water street, wahroonga

figure 5
public transport

prepared for waterbrook care
by traffix traffic & transport planners





4. description of proposed development

A detailed description of the proposed development is provided in the Environmental Assessment prepared separately by BBC Consulting Planners. In summary, the development for which approval is now sought comprises the following components:

- Construction of a private hospital to accommodate 129 beds including:
 - 36 psychiatric beds;
 - 42 rehabilitation beds;
 - 21 medical beds; and
 - 30 post natal beds.
- Operation 24 hours on 7 days per week;
- A total of 79 staff on site during the daytime, comprising 55 health staff and 24 support staff;
- The provision of 92 parking spaces comprising:
 - 79 basement level car parking spaces (on two levels);
 - 11 at grade spaces adjacent to the Young Street access (existing spaces realigned); and
 - 2 at grade spaces within the internal set-down facility adjacent to the main hospital entry, within the “carriage loop”) to serve Rippon Grange.
- Provision of an ambulance bay within the basement, two loading bays (including one for private waste), an at-grade loading area adjacent to the “carriage loop” and disabled parking facilities.

The traffic and parking impacts arising from the development are discussed in Sections 5 and 6. Reference should be made to the plans submitted separately to Council which are presented at reduced scale in **appendix b**.



5. parking requirements

5.1 council controls

Ku-Ring-Gai Council's Parking DCP 43 requires parking for a private hospital to be at the rate of 1/3 beds, plus 1/2 day staff (present at any one time) but with additional provision to allow for staff overlapping demands at roster changeover times.

The hospital incorporates 129 beds and is to be operated by a maximum of 79 staff during the main day shift and about 11 staff during the night shift. This includes full time as well as casual staff. Accordingly, the development 'nominally' requires 43 spaces for patients and visitors, with an additional 40 spaces for the staff (83 spaces in total). When account is taken of the proposed staggered start-finish times for each shift, the additional overlapping demand is expected to be a maximum of only 5 spaces, so that the peak demand is expected to occur at the end of the day shift and will be about 88 spaces. Demands at the start of the day shift will be less as visitor demands at this time are expected to be very moderate.

In response to these requirements, the development proposes 92 spaces which is fully compliant with Council's requirements.

5.2 rta requirements

The RTA's publication entitled "Guide to Traffic Generating Developments" incorporates a parking rate for hospitals. These results do not translate well to the subject site however, due to the nature of hospitals surveyed, which are characterised by high staffing and visitation levels associated with the provision of "general, surgical, obstetric, rehabilitation and psychiatric services". Nevertheless, the peak demands across all seven hospitals surveyed result in an average peak demand of 0.54 spaces per bed, with a range of between 0.21 and a maximum of 0.82 spaces per bed. The largest hospital surveyed (the Paddington Women's Hospital) had a peak demand of 0.36 spaces per bed. These



hospitals were surveyed in 1993 and demands since that time have arguably reduced due to peak spreading and more flexible visiting hours. Accordingly, application of the average rate of 0.54 spaces per bed is conservatively high. However, if applied to the subject development with 129 beds, it would result in a need for 70 spaces.

Notwithstanding, the RTA's recommended approach with most land uses is to undertake an assessment based on surveys of a similar development, as the opportunity is then available to study the particular travel demand characteristics, rather than 'generic' characteristics as occurs more generally with the adoption of the Guideline parking rates.

Accordingly, surveys were undertaken of the Lady Davidson Hospital located on Bobbin Head Road. This site is comparable to the proposal and in addition, it is also relatively remote from public transport services and other supporting services, so that a reasonably high degree of car dependency occurs as might also be expected at the proposed site.

Parking surveys were undertaken at Lady Davidson Hospital on Friday 19th, Saturday 20th and Sunday 21st September 2008, at 30 minute intervals between 8am and 4pm on Friday; and between 10am and 4pm on each weekend day. The survey showed that peak on-site demands within the 139 available spaces (and including some reliance on on-street parking) were as follows:

- 126 spaces at midday on Friday;
- 78 spaces at 3.30pm on Saturday; and
- 75 spaces at 11.30am on Sunday

These peak demands relate to the provision of 120 rooms, with a maximum 100 staff on site at any one time. They also reflect extensive outpatient and rehabilitation services, with all beds being rehabilitation beds. Finally, the hospital incorporates home assessment service staff, while staff levels are also higher than are proposed at Wahroonga. Accordingly, the demands at Wahroonga are expected to be at least 30% lower, resulting in a need for about 88 spaces.



5.3 requirements of other councils

The parking requirements of Willoughby Council and Baulkham Hills Council have been reviewed as these are comparable to the Ku-Ring-Gai LGA in terms of their relatively high level of car dependency.

Willoughby Council's DCP requires 1 space per health care professional, plus 1 space per 2 other staff plus 1 space per 3 beds. If applied to the subject proposal assuming 55 health care professionals, 24 other staff and 129 beds, it would result in a need for 110 spaces.

5.4 summary of parking demands

In summary, the parking requirements under the various methodologies available as discussed above are as follows:

- 88 spaces based on Ku-Ring-Gai Council's DCP;
- 70 spaces based on the RTA's Guidelines (average peak);
- 88 spaces based on surveys of Lady Davidson Hospital; and
- 110 spaces based on Willoughby Council's DCP.

The development proposes 92 spaces. This is considered appropriate and exceeds Council's and the RTA's requirements. Peak demands associated with the use of Rippon Grange expected to occur during the evenings and on weekends when hospital demands would be moderate, with spare parking capacity. These uses are related to occasional visits by the public to appreciate the heritage value of Rippon Grange.



5.5 disabled parking

Two disabled parking space are provided which represents about 2% of all parking and this is considered appropriate and is more than required under AS 2890.1.

5.6 servicing and ambulances

Servicing of the site is available as follows:

- 11m rigid HRV trucks and 6.4m SRV trucks will be able to use the area in the vicinity of the exit from the main “carriage loop” area. These trucks will be able to turn as shown in **appendix c**, which allows overhanging of kerbs and low-level landscaping. Deliveries by 11m trucks is expected to be very infrequent, probably only a few times per week;
- Garbage collection will be available from within the basement car park using a private contractor. This will be limited to vans, due to the grade and height limitations. Putrescibles, recycling and clinical waste will be collected by separate vehicles once or twice per week. This will occur using the Young Street access and will involve provision of a turning area at the western end of the at-grade parking spaces. This will require minor kerb adjustments which can be conditioned. The collection point is expected to be in the vicinity of these parking spaces and operationally, the shared use of these spaces for loading is proposed. This requires further detailed design and can be conditioned;
- An ambulances space is provided within the basement, adjacent to the lift. All ambulance admissions are planned in this location although this bay will also be used for emergency ambulance services on an infrequent basis. A secondary ambulance space is provided to the south of the “carriage loop”. The access to this space will require some further refinement and a condition requiring compliance with AS 2890 would be appropriate.

It is noted that the above arrangements will require a waste management plan and this is recommended as a condition of consent.



6. traffic impacts

6.1 trip generation

Based upon the RTA's Guidelines, the private hospital would generate trips as follows:

- AM Peak

$$-10.21 + 0.47B + 0.06ASDS$$

$$-10.21 + 0.47(129) + 0.06(79) = 56 \text{ veh/hr}$$

(Where B is Number of Beds and ASDS is the number of daytime staff)

- PM Peak

$$-2.84 + 0.25B + 0.40ASDS$$

$$-2.84 + 0.25(129) + 0.40(79) = 64 \text{ veh/hr}$$

(Where B is Number of Beds and ASDS is the number of daytime staff)

These trips equate to one additional vehicle movement every minute in total and these will be shared between the two available accesses. The AM peak is the most critical period for assessment as it



coincides with the AM school peak period. About 60% of movements during the AM peak would be in the direction of peak flow, as follows:

- 34 veh/hr in; 22 veh/hr out

If it is assumed that these trips are equally shared between the Water Street and Young Street accesses, then the traffic volumes at each access will be as follows:

- 17 veh/hr in; 11 veh/hr out

The surveys undertaken at Lady Davidson Hospital on Friday 19th September 2008 also provide some context. The surveys showed that the peak volumes between 8am and 9am were 41 veh/hr (27 in, 14 Out). This indicates that the RTA's rates are probably conservatively high and this could be explained by the fact that since the RTA surveys were undertaken, there has been a significant increase in casual and more flexible working hours, as well as a greater spread in visiting hours.

Notwithstanding this, the RTA's Guideline rates produce a worst-case assessment and are considered reasonable for adoption.

6.2 peak period Intersection performances

The external traffic impacts on the road network will be a consequence of a maximum traffic volume increase of 64 veh/hr, with:

- 34 veh/hr in; 22 veh/hr out in the AM peak; which equates to
- 17 veh/hr in; 11 veh/hr out in the AM peak at each driveway



It has been assumed that 50% of traffic would travel to/from the south along Young Street via Billyard Avenue. This relates to about 30veh/hr or about one additional movement every 2 minutes. The balance of traffic would travel to/from the west via Water Street and this also equates to a single movement every 2 minutes. These increases are very small and the computer model is not sensitive to changes of this magnitude. Thus, conditions will remain unchanged at the surveyed intersection, which will continue to operate as shown in Table 1. In addition, there are no road safety or traffic congestion issues within the locality generally. Clearly, any development on the site will have unavoidable impact and in this case, those impacts are manageable.

6.3 environmental amenity

The predicted increase is also inconsequential in the context of the 'environmental capacity' of local streets when compared to the background traffic levels along both Water Street and Young Street, based on the surveys undertaken. In this regard, flow increases of 30 veh/hr represent an increase of 12% over current volumes on Water Street (233 veh/hr west of Young Street); and an increase of 21% over current volumes on Young Street (140 veh/hr south of Young Street). The resultant flows fall well below the 'environmental' threshold goal of 300 veh/hr based on the RTA's Guideline.

6.4 weekday development peak periods

Traffic volumes are likely to increase slightly at shift changeover times, although these will occur outside peak periods when 'background' traffic volumes are lower. These will also be of a relatively short duration. Accordingly, expected traffic volumes will be accommodated.

6.5 weekend development peak periods

It is emphasised that weekend traffic conditions are less critical as trips do not occur at a time when the schools are operating, with lower overall 'background' traffic levels on the adjacent road system. Based on the surveys undertaken at Lady Davidson Hospital, traffic volumes on a Saturday between 10am and 4pm are only 58% of those that occurred on a Friday; and only 60% on a Sunday. These are significant reductions and traffic on weekends can be readily accommodated.



7. access & internal design aspects

7.1 access

The proposed development would require a Category 1 Driveway on both road frontages under AS 2890.1 (2004), being a combined entry-exit driveway of width 3 to 5.5 metres. In response, the development proposes wider driveways as follows:

- The driveway onto Young Street is 6.0 metres wide and will be used by cars;
- The driveway onto water Street is to be used by cars and service vehicles and is 7.0 metres wide;

The sight distance available at the proposed accesses are satisfactory in both directions and comply with the requirements of AS2890.1 (2004) and will operate safely and efficiently.

7.2 internal design

The internal ramps and parking areas comply with AS 28901 and internal manoeuvrability for critical areas is shown in **appendix c**. It is assumed that a condition requiring compliance with AS 2890.1 would be imposed on any consent. There is a short section of driveway internally where one-way flow is proposed, due to the need to protect forest areas. This is acceptable under AS 2890.1 as the volumes will be less than 30 veh/hr. However, traffic signal control is recommended and this can be conditioned.

The disabled parking spaces are a minimum 3.2 metres wide and 5.4 metres long, with staff and visitor spaces 2.6 metres wide and 5.4 metres long which also satisfies the requirements of AS2890.1 for Class 3 users. It is noted that staff spaces may be reduced to 2.4 metres, being Class 1A parking, although this is exceeded. Finally, internal parking aisles are in excess of 6.0 metres which is generous and exceeds the requirements of AS 2890.1. In summary, the internal design of the car park areas is acceptable and will provide a high standard of safety and efficiency.



7.3 bicycle and pedestrian linkages

It is anticipated that the demand for bicycles will be moderate for this private hospital. There is however extensive area available at-grade throughout the site where bicycle racks could be provided and this is recommended and can be conditioned. In addition, there are extensive storage areas where staff bicycle parking could be accommodated. It is expected that cyclists will share the road carriageway as presently occurs and the development does not give rise to any off-site improvements.

Pedestrian movements are provided for internally via a system of interconnecting footpaths and roadways. In addition, footpaths exist along the site frontages of Water Street and Young Street and in the latter case it extends to Billyard Avenue.

No pedestrian improvements are considered necessary beyond more remote from the site, where reliance will be made on the existing footpath network and crossing facilities.

7.4 public transport usage

As discussed in Section 3.4, existing bus services operate within a reasonable walking distance of the site. Route 575 lies about 350 metres to the east of the site (Eastern Road) providing access to Turramurra Station, while Route 576 lies about 400 metres to the west of the site (Cleveland Street) providing access to Wahroonga Station. It is considered that these services will serve the needs of both staff and visitors.

In order to maximise public transport usage, it is recommended that the Hospital adopt a car pool policy for staff, to promote ride sharing. The need for additional bus services or augmentation of existing bus services is not considered necessary given the moderate employee and visitor levels, which would not attract a significant additional patronage. Existing services are also within the normal 400 metre walking distance for staff associated with buses; and 800 metres walking distance associated with Wahroonga Station.



7.5 emergency evacuation

The site benefits from accesses onto two separate road frontages, so that there is a 'safety valve' in the event of an emergency evacuation, with at least one access available at all times. These accesses are also connected internally, providing maximum flexibility to respond to any emergency.

The internal driveway and ramp systems comply with all relevant standards and convenient access will be available to access the site internally for fire appliances as well as ambulances. The formulation of an emergency evacuation plan is a detailed operational matter that requires specialist expertise and operational plans will vary depending upon the nature of the particular emergency.

Finally, the external road system has no capacity constraints that would limit the ability to disperse emergency vehicles expeditiously, subject to appropriate supervision at access driveways.



8. construction traffic management

It is anticipated that a detailed construction traffic management plan (CTMP) will be prepared in response to a condition of consent, when more detailed information is available.

It is anticipated that access will be available via both the Water Street and Young Street frontages and in this regard, the CTMP will need to demonstrate forward entry and exit movements at all times, with the entry/exit gates being wide enough and/or set back to permit safe manoeuvring in accordance with Austroads guidelines.

It is recommended that during construction, management measures be put in place to maximise use of Billyard Avenue to/from the east via Eastern Road, which provides access to Burns Road and Junction Road. No restrictions on the use of rigid trucks are considered necessary due to the expected low truck volumes, with use of Billyard Avenue to/from both the east and west. These are public roads that already carry similar classes of vehicles.

It is recommended that all construction employee parking demands be contained within the site as far as practicable. The use of basement car parks will be available following their completion. Accordingly, no use of on-street parking is expected.

The CTMP will address all relevant matters in detail and will include the following:

- Confirmation of timing of construction stages, average truck levels for each stage and types of trucks to be used;
- Proposed access arrangements and access routes to be relied upon;
- Number of workers to be deployed during each stage;
- Pedestrian management practices along frontage roads;



- Locations of Work Zones if required;
- Internal management arrangements including staff parking;
- Preparation of Traffic Control Plans as appropriate;
- Outline of site induction procedures and management practices; and
- Nomination of a contact for any resident complaints and procedures for resolution of issues;



9. conclusions

In summary:

- The proposed use of the site is appropriate in traffic planning terms;
- The traffic generation arising from the proposed hospital has been assessed as a net increase over and above existing traffic conditions. Based on a conservative assessment that overstates traffic volumes, the increase will be about 60 veh/hr during both peak periods. These trips will be split onto both access driveways and when account is taken of available access routes, only moderate impacts on the surrounding road system are expected, with no change in intersection levels of service. Conditions during the PM peak will be of less significance as these will not coincide with the peak periods of the neighbouring schools;
- Traffic volumes generated by the development will be reduced on weekend days and will be about 60% of the weekday flows on both a Saturday and Sunday. Hence, these can also be readily accommodated;
- The increased traffic generation will not result in any exceedence of the 'environmental capacity' on any local street, based on the RTA's Guidelines;
- The development proposes 92 parking spaces which is more than required under Council's DCP (88 spaces) and also the RTA's Guideline (70 spaces). Under no circumstances is on-street parking relied upon for the normal peak demands of the hospital;
- The proposed access driveways comply fully with the requirements of AS 2890.1;
- The proposed car park areas comply with the requirements of AS 2890.1 and Council's DCP. The design has also been assessed using the computer program AutoTurn, as permitted under AS 2890.1, and operates safely and efficiently;
- Suitable provision is made for ambulances and service vehicles;
- Improved facilities will be provided for existing and future pedestrians, including internal connections and footpaths adjacent to the site boundaries; and



- The construction principles outlined in this report are recommended for adoption to guide the preparation of a construction traffic management plan, which would be prepared in response to a suitable condition of consent.

It is therefore concluded that the proposed development is supportable on traffic planning grounds.



appendix a

photographic record



View looking south along Eastern Road at its intersection with Billyard Avenue.



View looking west along Billyard Avenue at Young Street.





View looking south along Young Street adjacent to the site.



View of existing access onto Young Street.





View looking west along Water Street towards Young Street.



View of existing access onto Water Street.





View looking west along Water Street towards Cleveland Street.




View looking west along Water Street at Cleveland Street.






appendix b


reduced plans

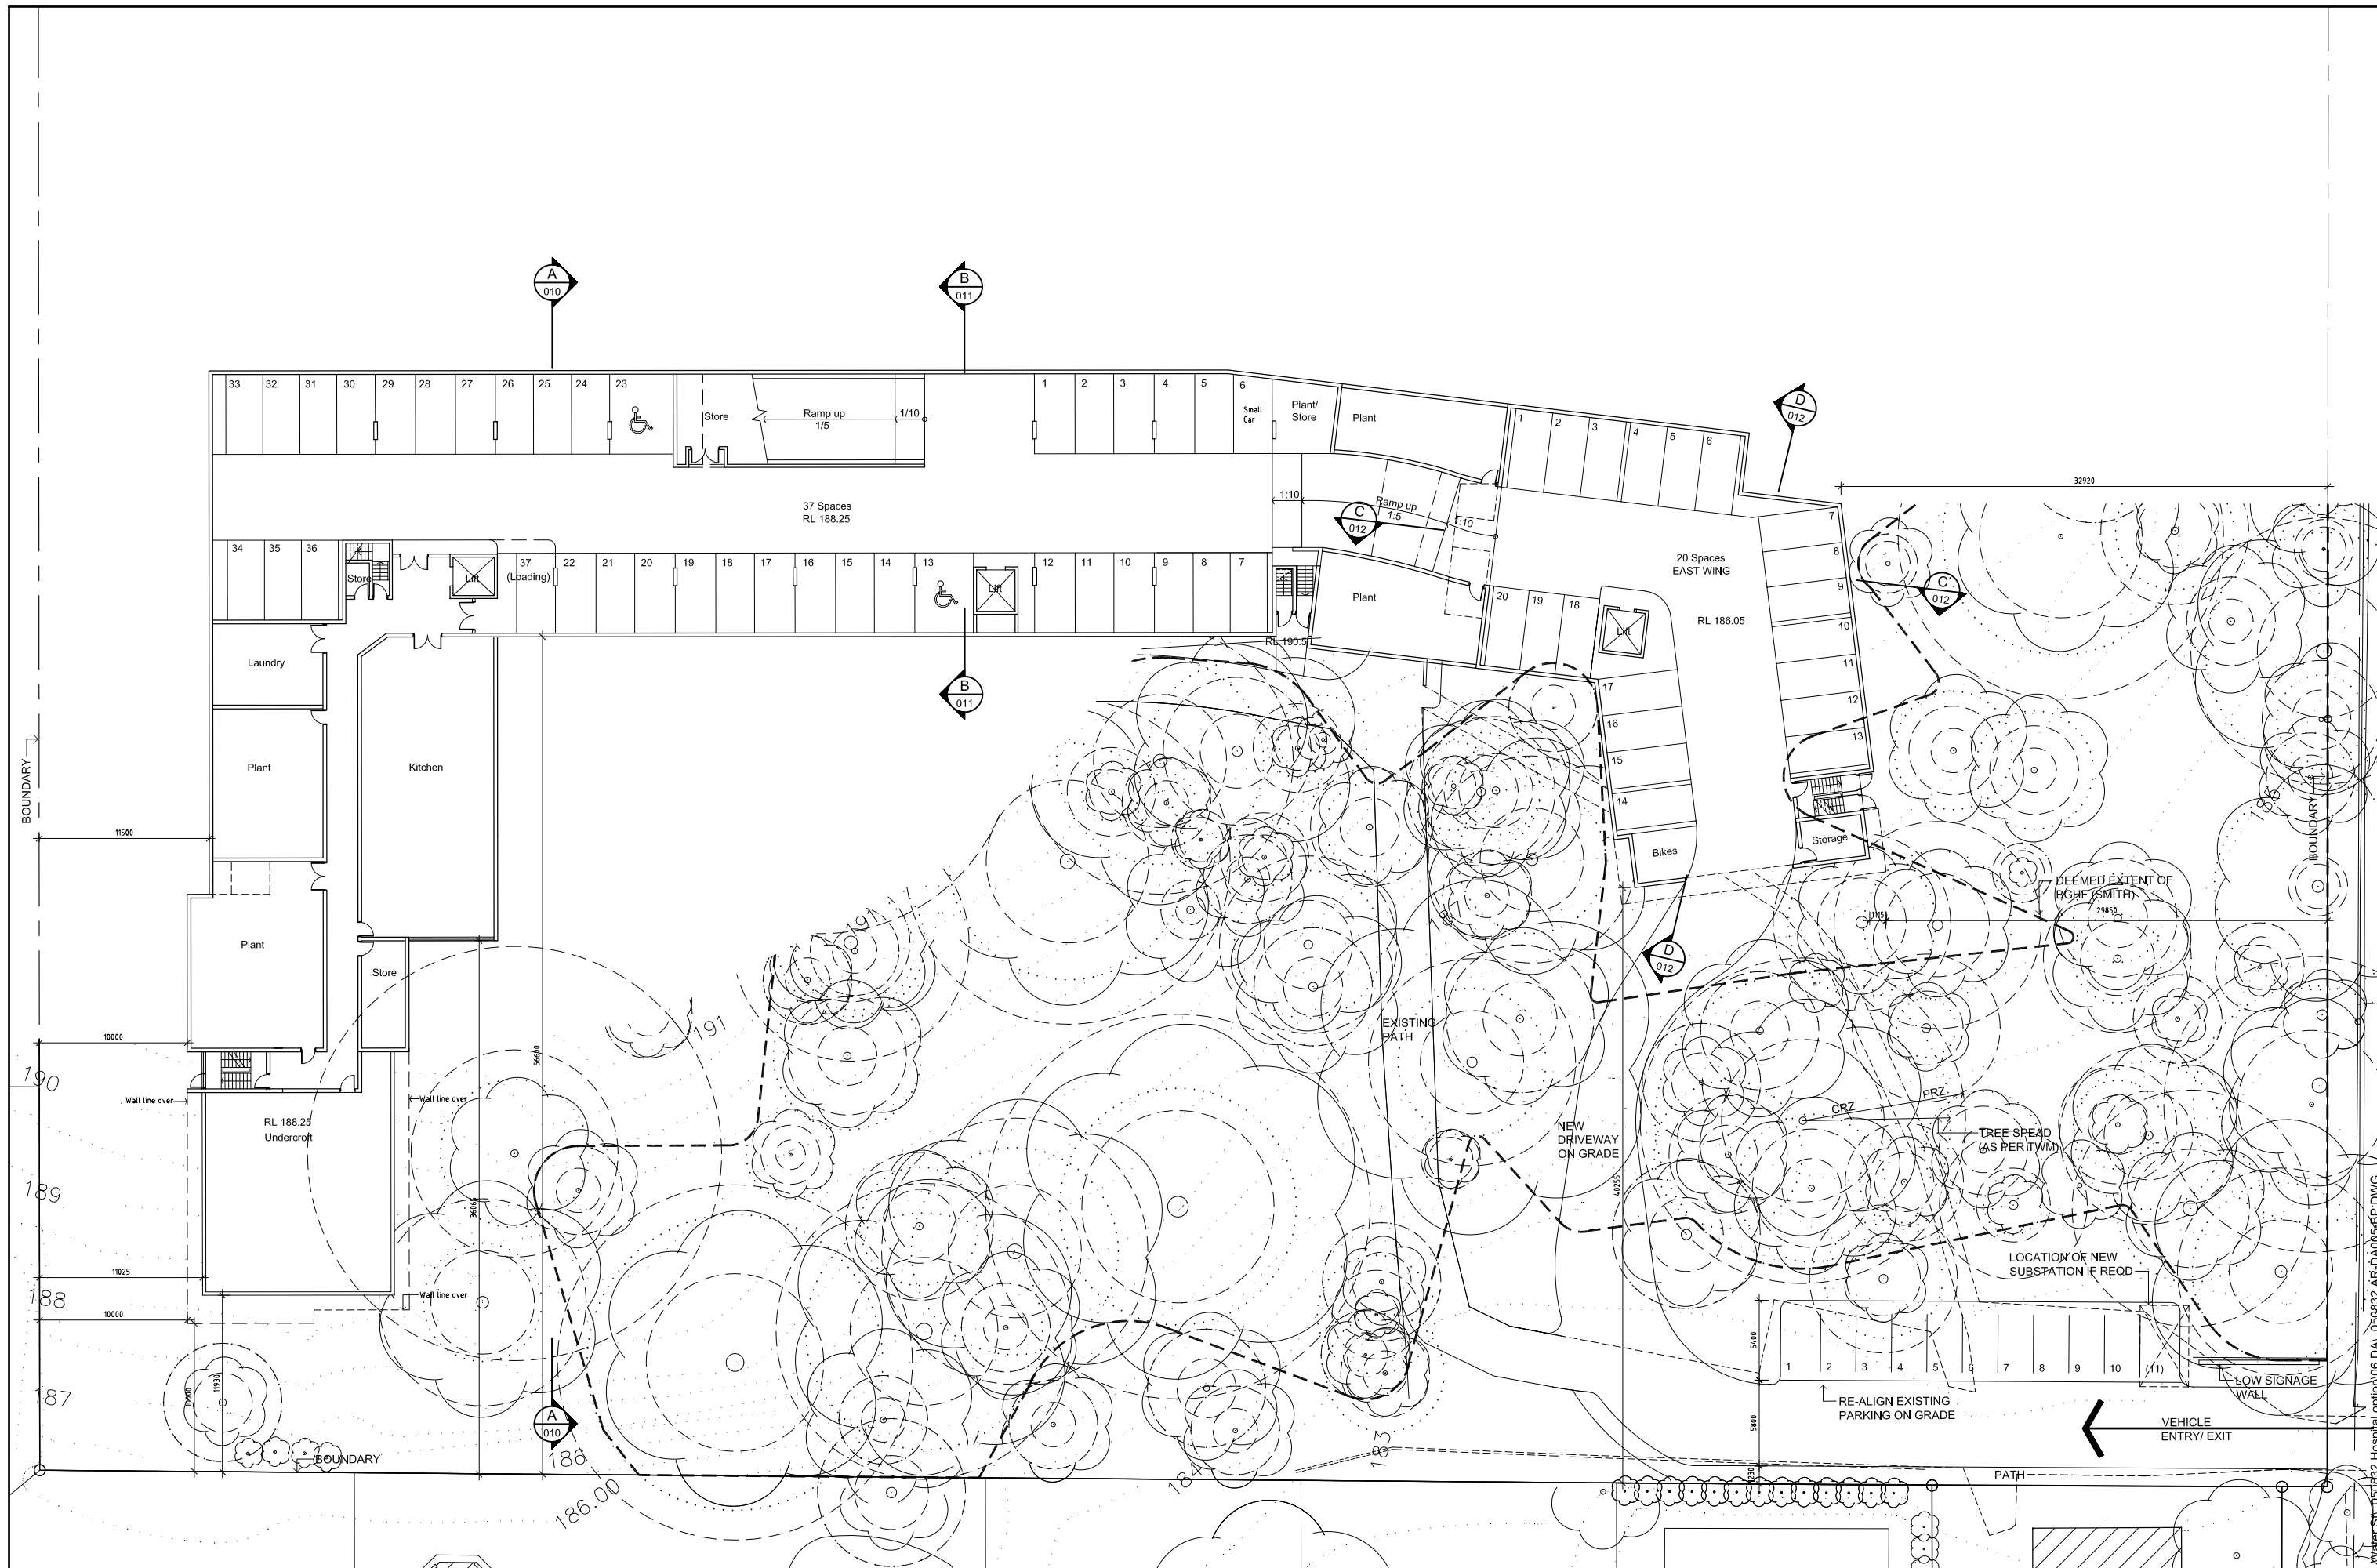

--	--	

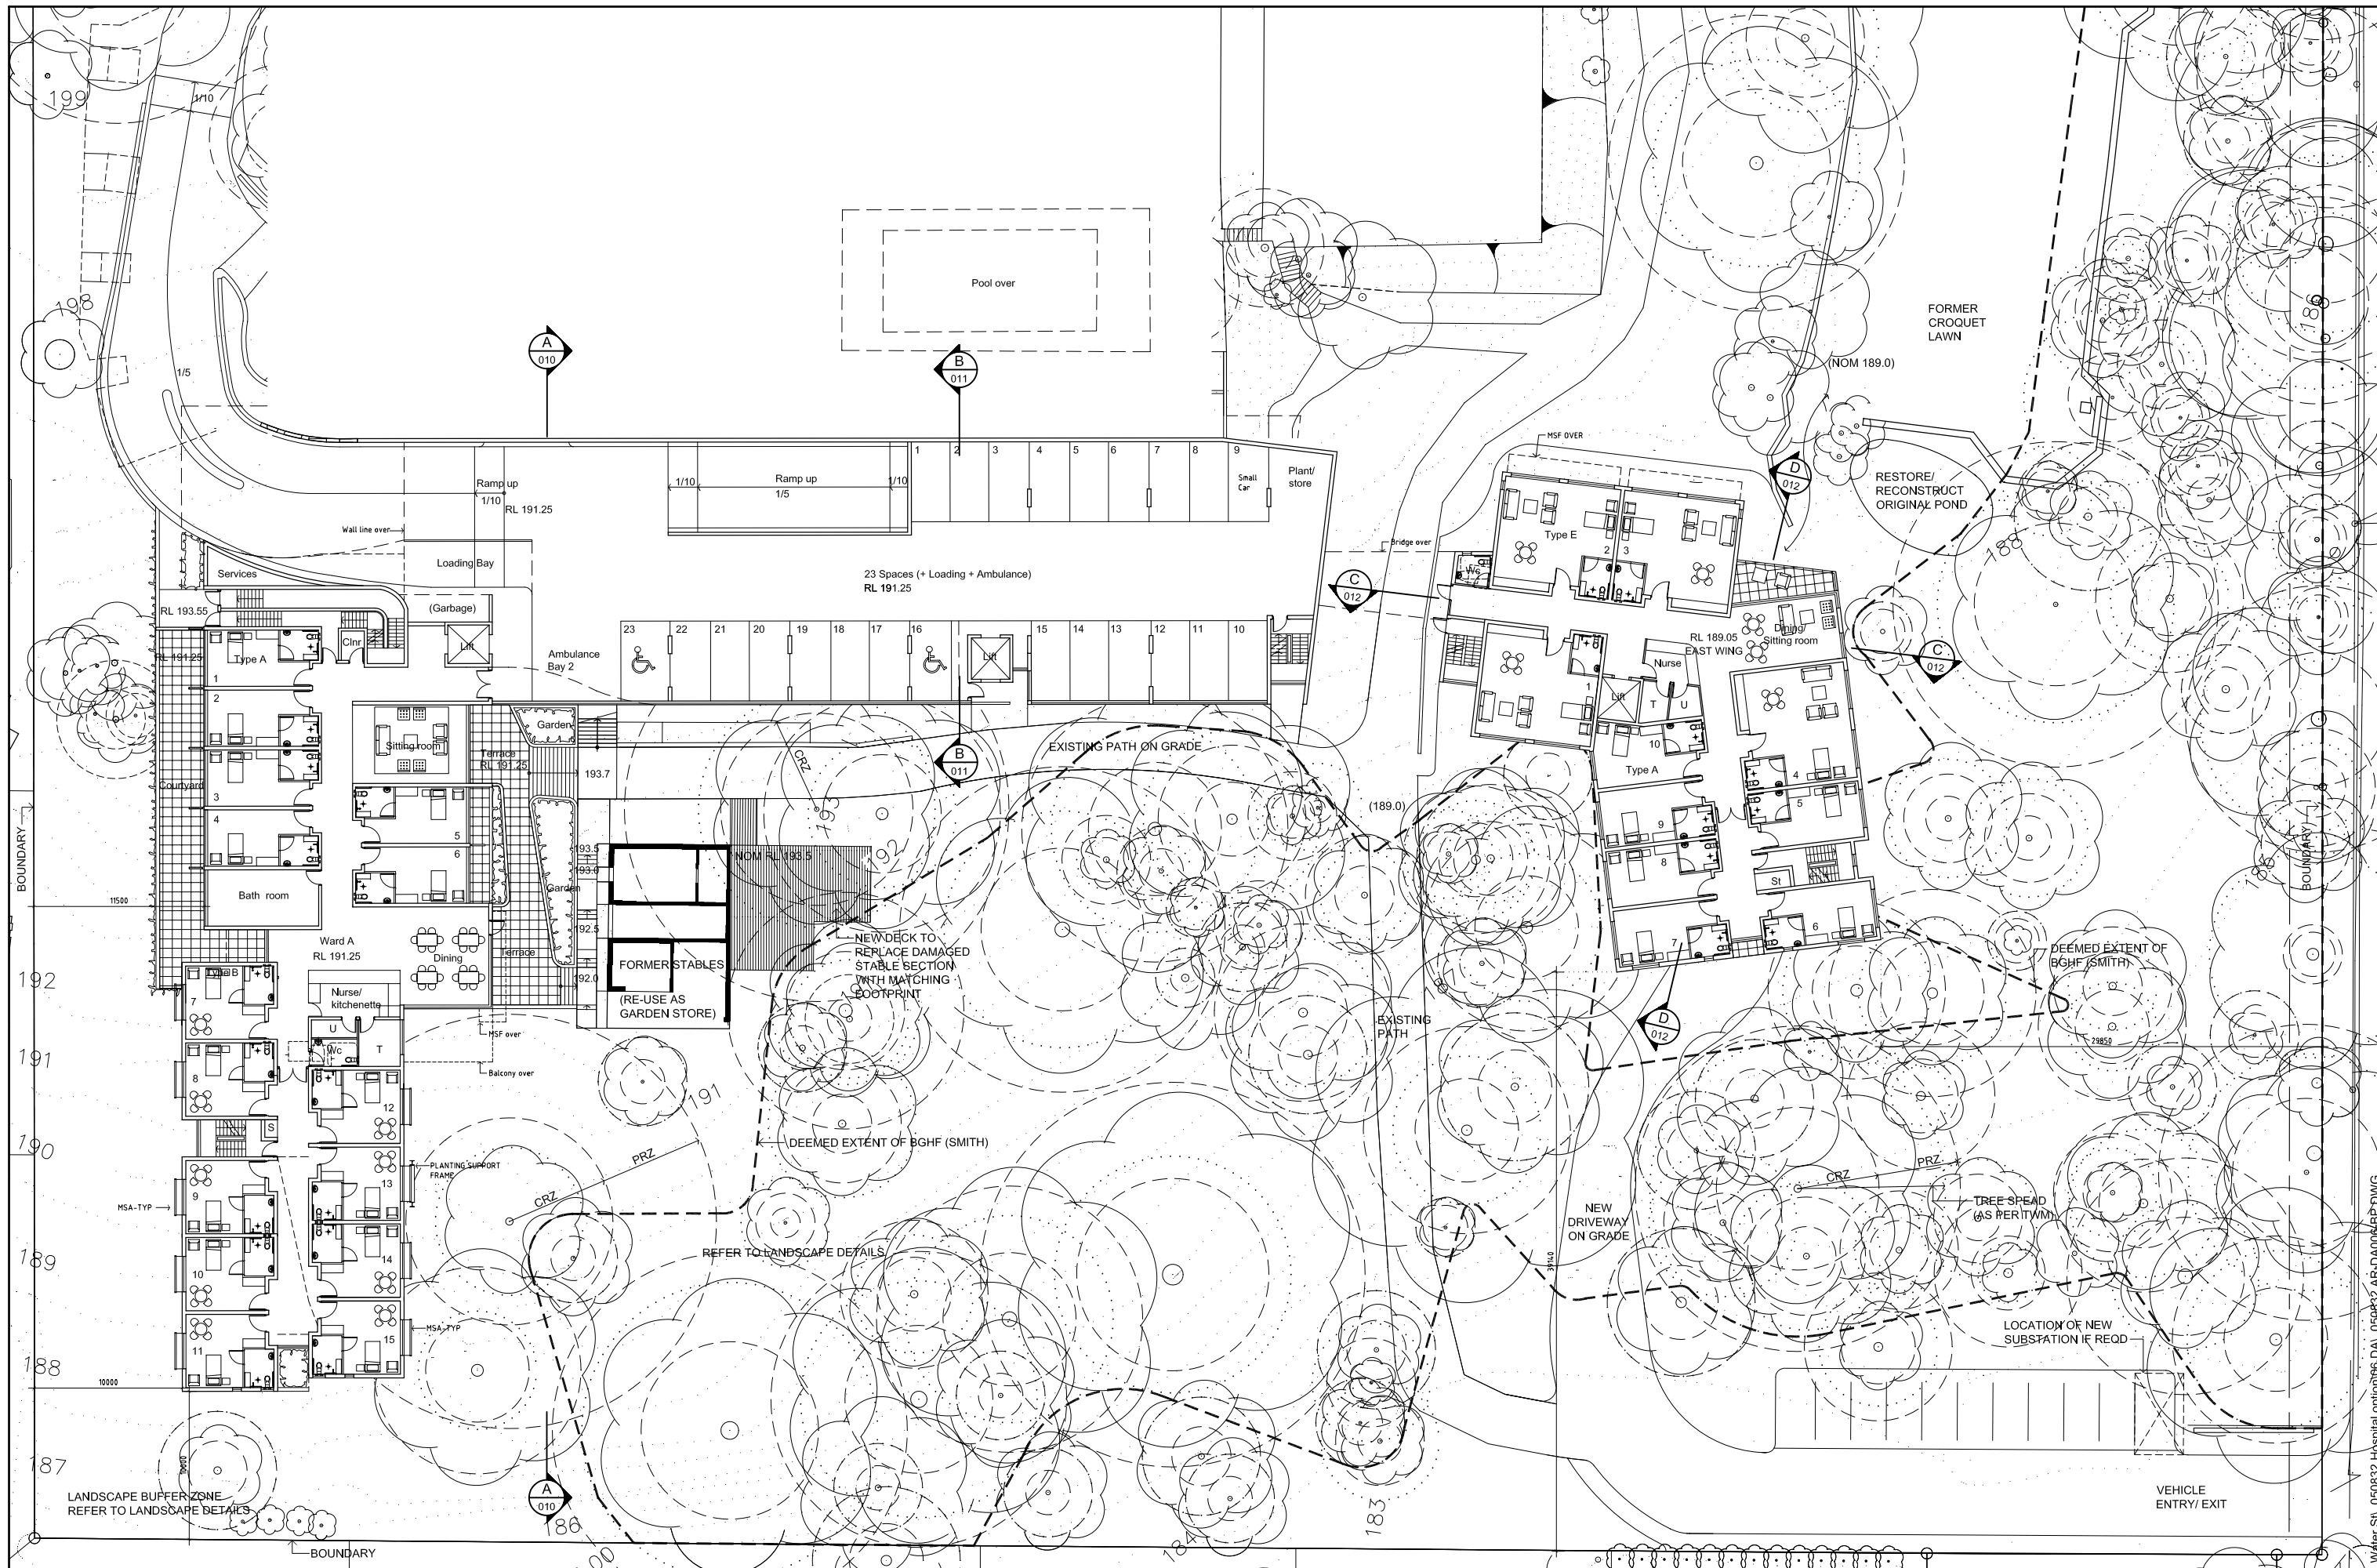

--	--	

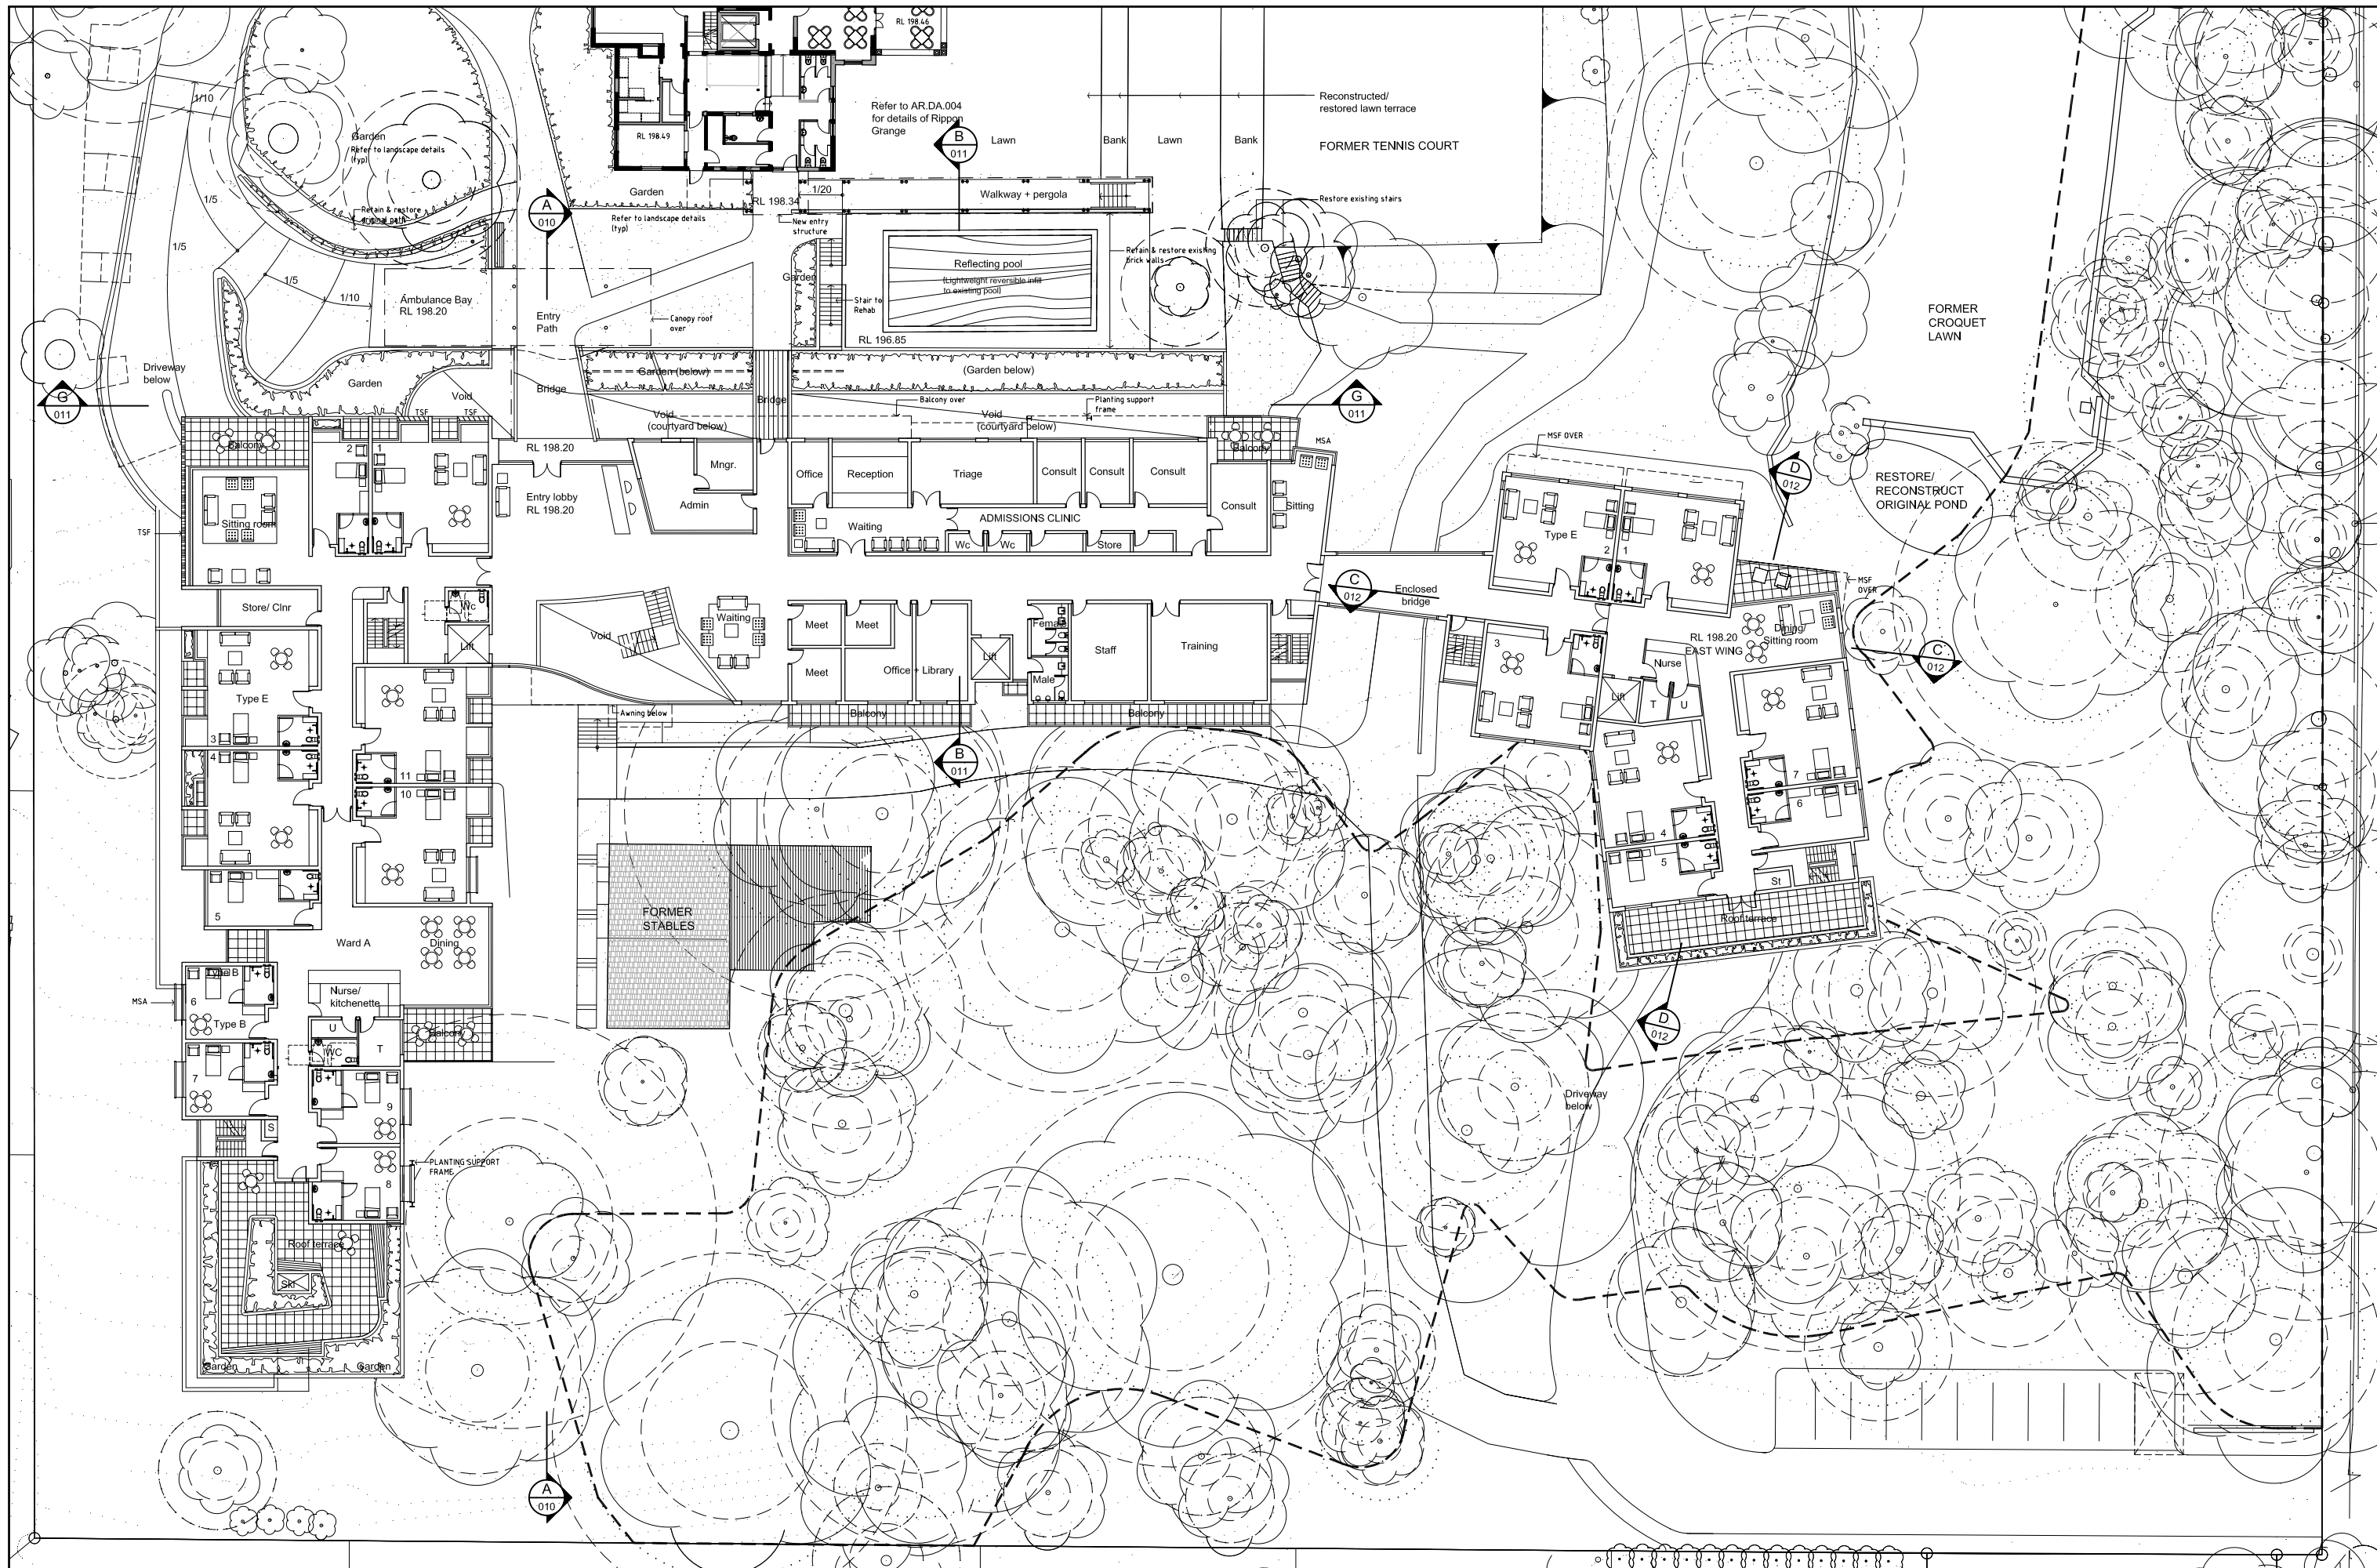


--	--	



appendix c

swept path analysis

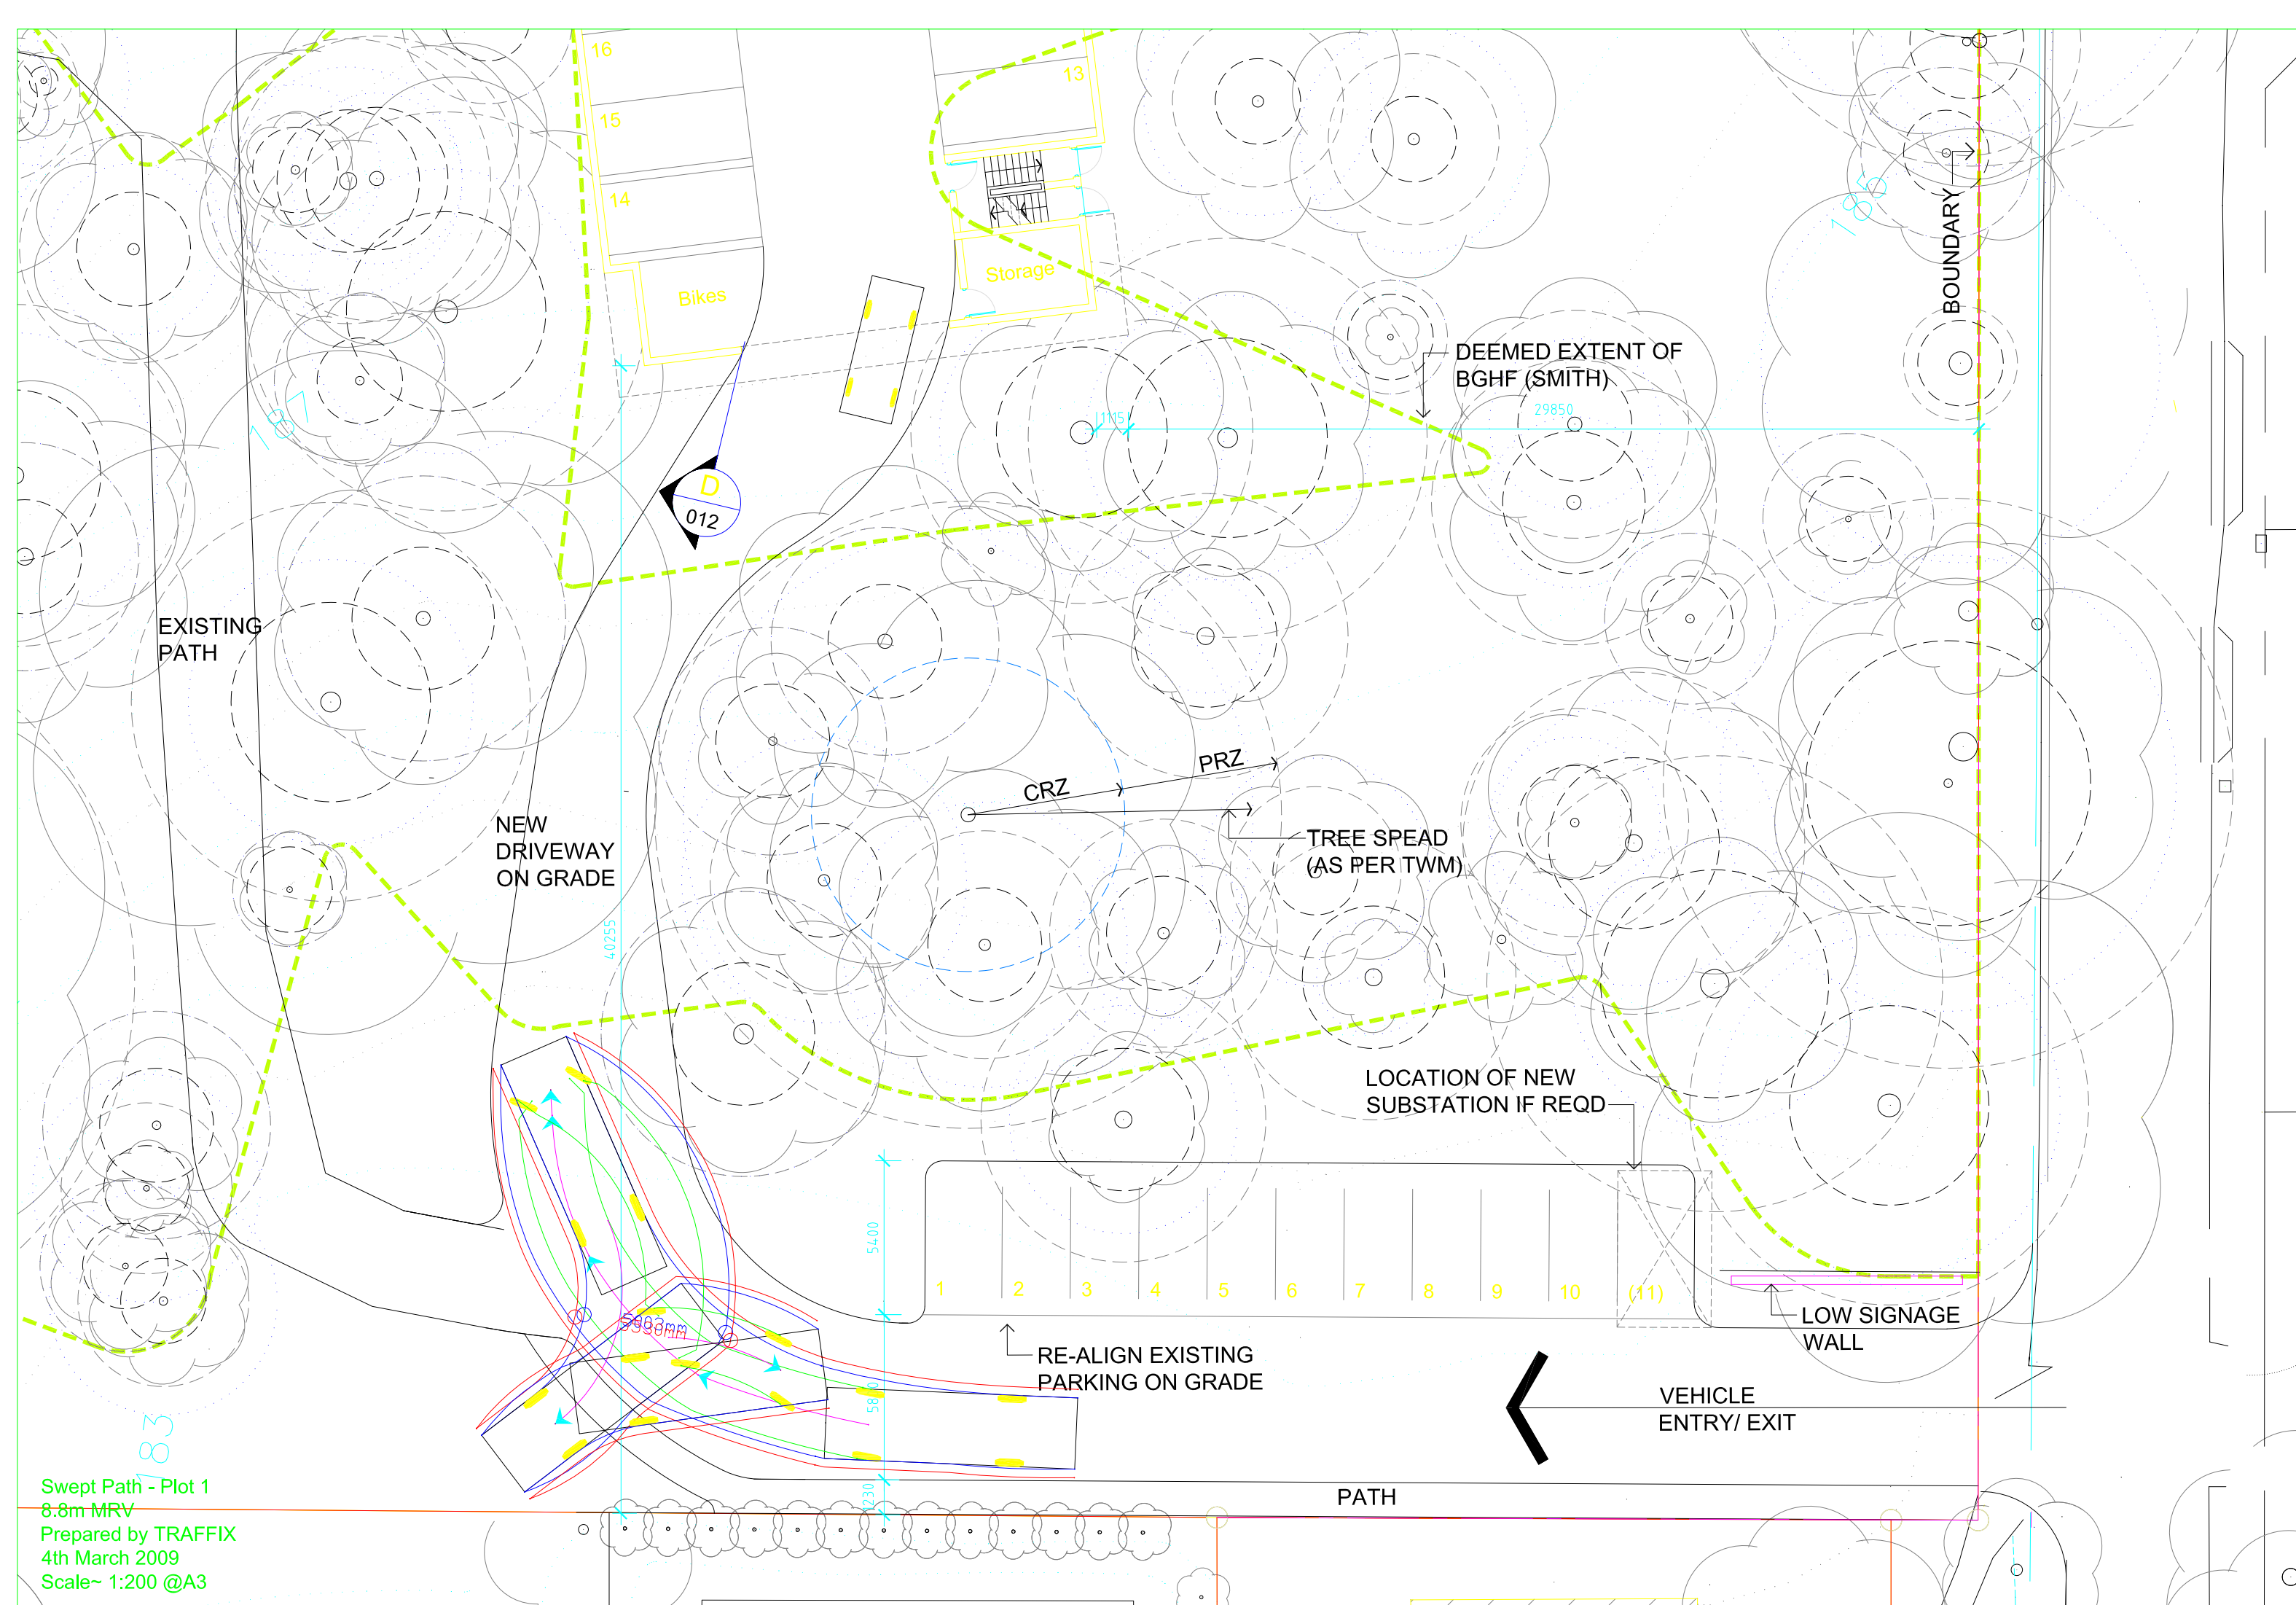

Swept Path - Plot 1
8.8m MRV
Prepared by TRAFFIX
4th March 2009
Scale~ 1:200 @A3

WATER

11m
Truck

200.00

2

503.00

No.35

199

199

SRV
1/10

11m Truck
1 in 200 at A3
TRAFFIX
4th March 2009

