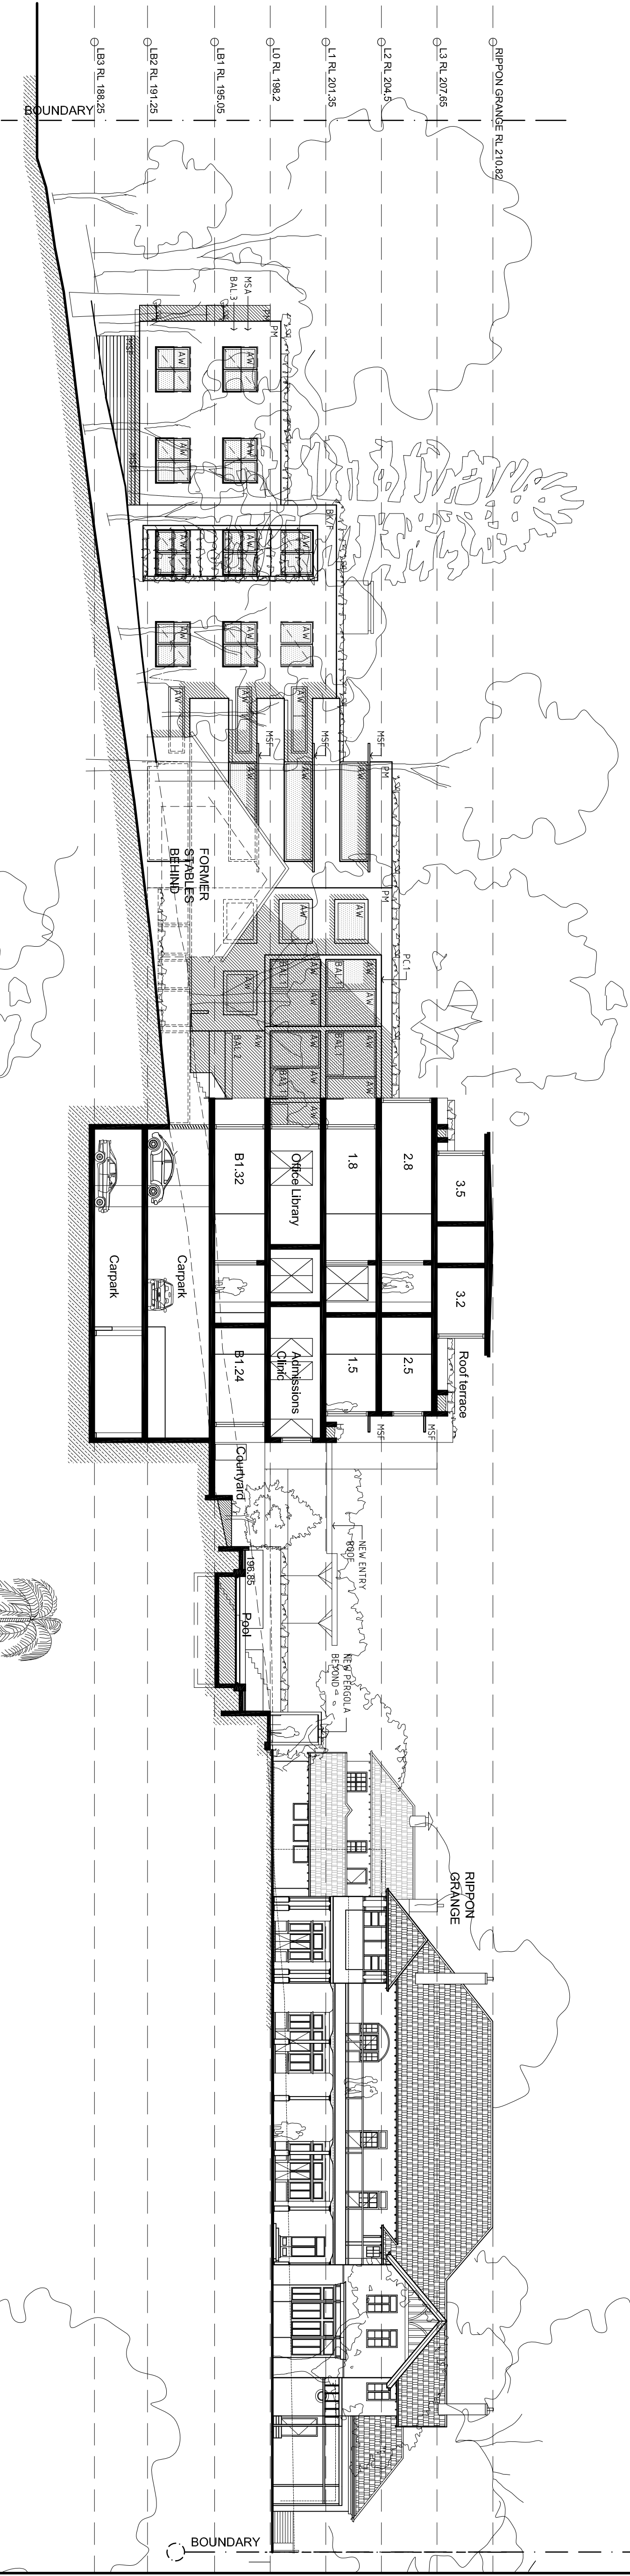
 


PRINCIPAL CONSULTANT:		TANNER ARCHITECTS		PROJECT: PROPOSED HOSPITAL		DRAWING: ELEVATIONS & SECTIONS 2		SCALE: 1:200		DATE: FEB 2009	
TANNER & ASSOCIATES PTY. LTD. 52 ALBION STREET SYDNEY NSW 2010 Telephone 61 2 9281 4399 Facsimile 61 2 9281 4337 Email & info@tannerarchitects.com.au Copyright © Tanner & Associates Pty Ltd all rights reserved.		WATERBROOK HEALTH MURLAN		CLIENT: WATERBROOK HEALTH		DO NOT SCALE DRAWINGS. VERIFY ALL DIMENSIONS ON SITE. NOTIFY ARCHITECT OF ALL DISCREPANCIES.		JOB NO.: 05 0832		SHEET SIZE: A1	
NORTH								REV: B		DRAWG NO.: AR.DA.011	
B		24.02.2009		DRAWN: CMJ		REV: DE		PROJ. DIR: CMJ		PROJ. ARCH: DE	
DATE		DOCUMENT STATUS/REVISIONMENT		DRAWN: VERIFIED: AUTH:		REV: DATE		DOCUMENT STATUS/REVISIONMENT		DRAWN: VERIFIED: AUTH:	