


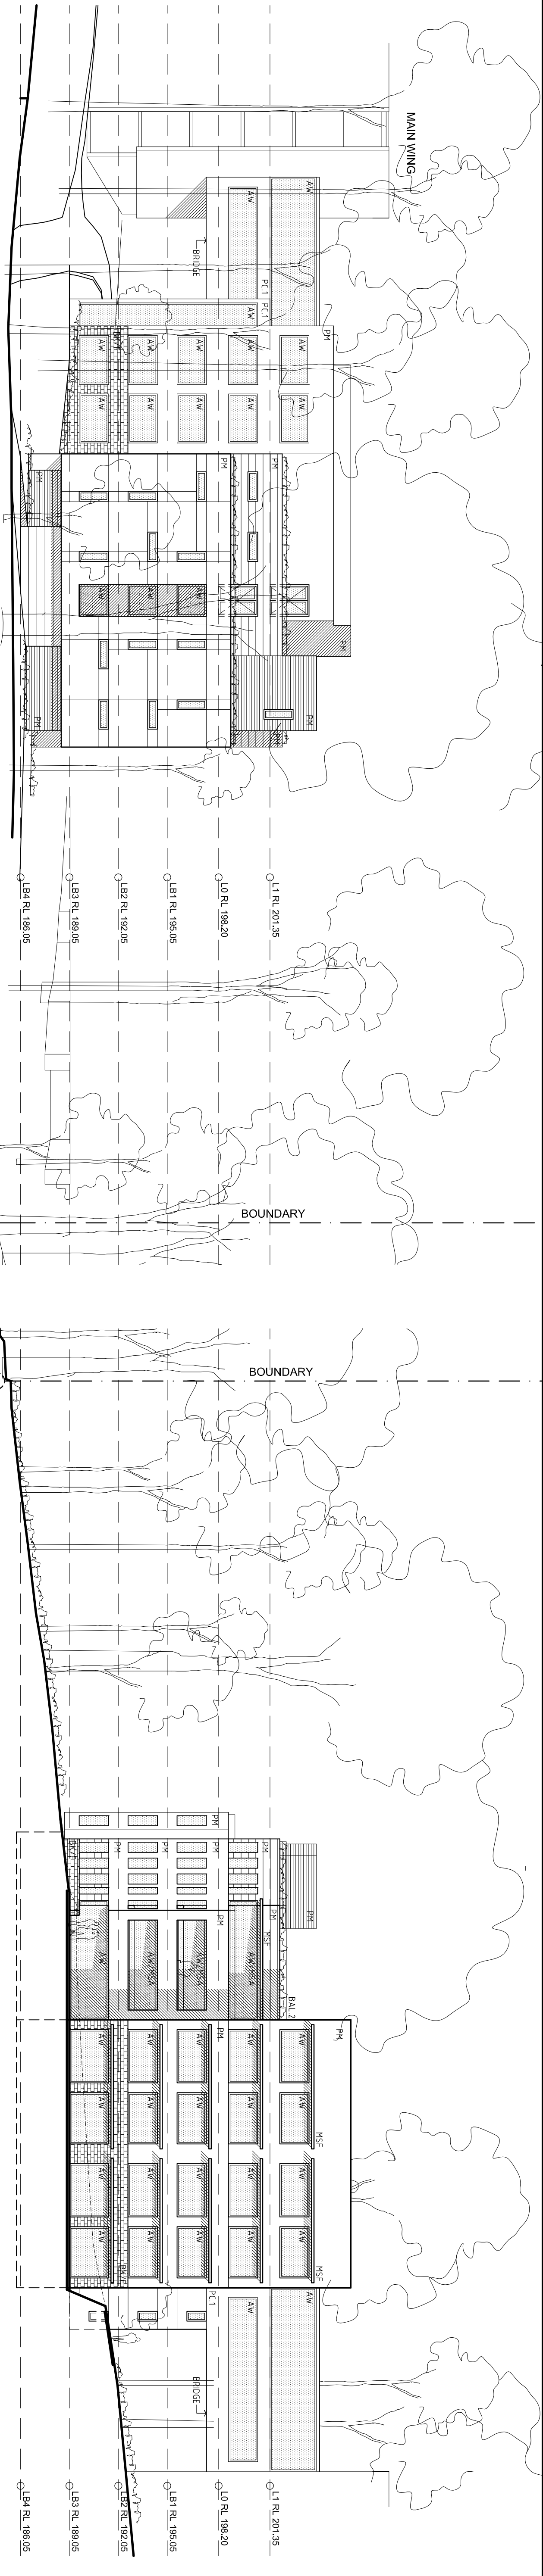

South Elevation

North Elevation

East Elevation

Section CC

Section DD

West Elevation

--	--	