


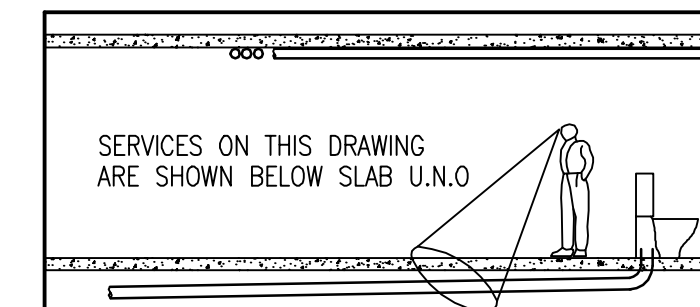

B	D.A. RE-SUBMISSION	06.02.09	MA
A	D.A. SUBMISSION	22.10.08	ZC
Revision	Amendment	Date	Inib

Reference Coordination Drawings							
Discipline	Dwg. No.	Date	Revisions				
ARCHITECTURAL	AR.DA.005 AR.DA.006	02.02.09 02.02.09	P5	B/P1	P3	P10	
STRUCTURAL							
MECHANICAL							
ELECTRICAL							

Notes
Dimensions not shown to be checked on site. Do not scale of this drawing.
This drawing is to be read in conjunction with a specification. Invert levels are indicative only and are to be checked prior to commencement of work.
Position of Authorities mains and/or existing services are to be checked prior to commencement of work. Report any discrepancies to the Architect.
For decision/clariication before proceeding with the work. These designs, drawings, specifications and the copyright therein remain the property of The LHO Group and must not be used, altered, reproduced, or copied wholly or in part without the written permission of the owners.

Client


WATERBROOK

Architect
TANNER ARCHITECTS
52 ALBION STREET,
SURREY HILLS,
SYDNEY, NSW 2010
Telephone 61 2 9281 4399 Facsimile 61 2 9281 4337
Email t&a@tannerarchitects.com.au

Project
35 WATER STREET
WAHROONGA
PRIVATE HOSPITAL

Consultant

LHO GROUP

LHO Group Pty Limited

Level 1, 25 Atchison Street
St Leonards NSW 2060
PO Box 114
St Leonards NSW 1595
p: 02 9439 1422
f: 02 9438 1242
e: sydney@lhogroup.com.au
www.lhogroup.com.au

ABN 61 579 427 373
ASIN25 ISO 9001

HYDRAULIC, FIRE PROTECTION & CIVIL ENGINEERING SYDNEY

Drawing CIVIL SERVICES

STORMWATER CONCEPT PLAN
BASEMENT B3

Design	ZO	Drawn	JK
Date	OCT 2008	Design Validated	MA
Sheet	2 OF 8	QA Approved	
Scale	1:250	Computer Dwg.No.	
Job No.	0608-0008	Dwg.No.	C01
		Issue	B