


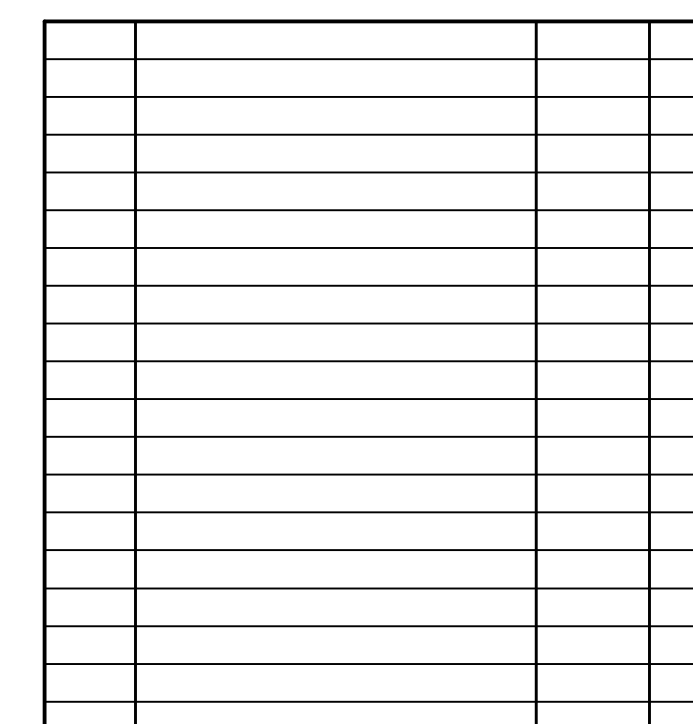

Reference Coordination Drawings								
Discipline	Dwg. No.	Date	Revisions					
ARCHITECTURAL	AR-0A006	02.02.09	P10					
STRUCTURAL								
MECHANICAL								
ELECTRICAL								

Notes
Dimensions not shown to be checked on site. Do not scale of this drawing.
This drawing is to be read in conjunction with a specification. Invert levels are indicative only and are to be checked prior to commencement of work.
Position of Authorities mains and/or existing services are to be checked prior to commencement of work. Report any discrepancies to the Architect for decision/clarification before proceeding with the work. These designs, drawings, specifications and the copyright therein remain the property of The LHO Group and must not be used, altered, reproduced, or copied wholly or in part without the written permission of the owners.



WATERBROOK

Project
35 WATER STREET
WAHROONGA
PRIVATE HOSPITAL



LHO GROU

LHO Group Pty Limited
Level 1, 25 Atchison Street
St Leonards NSW 2065
PO Box 114
St Leonards NSW 1590
p: 02 9439 1422
f: 02 9438 1242
e: sydney@lhogroup.com.au
www.lhogroup.com.au
ABN 61 579 427 373
AS/NZS ISO 9001

HYDRAULIC, FIRE PROTECTION & CIVIL ENGINEERS SYDNEY

STORMWATER CONCEPT PLAN
BASEMENT B2

Design	ZO	Drawn	JK
Date	OCT 2008	Design Validated	MA
Sheet	3 OF 8	QA Approved	
Scale	1:250	Computer Dwg.No.	
Job No.	0608-0008	Dwg.No.	C02
		Issue	B

