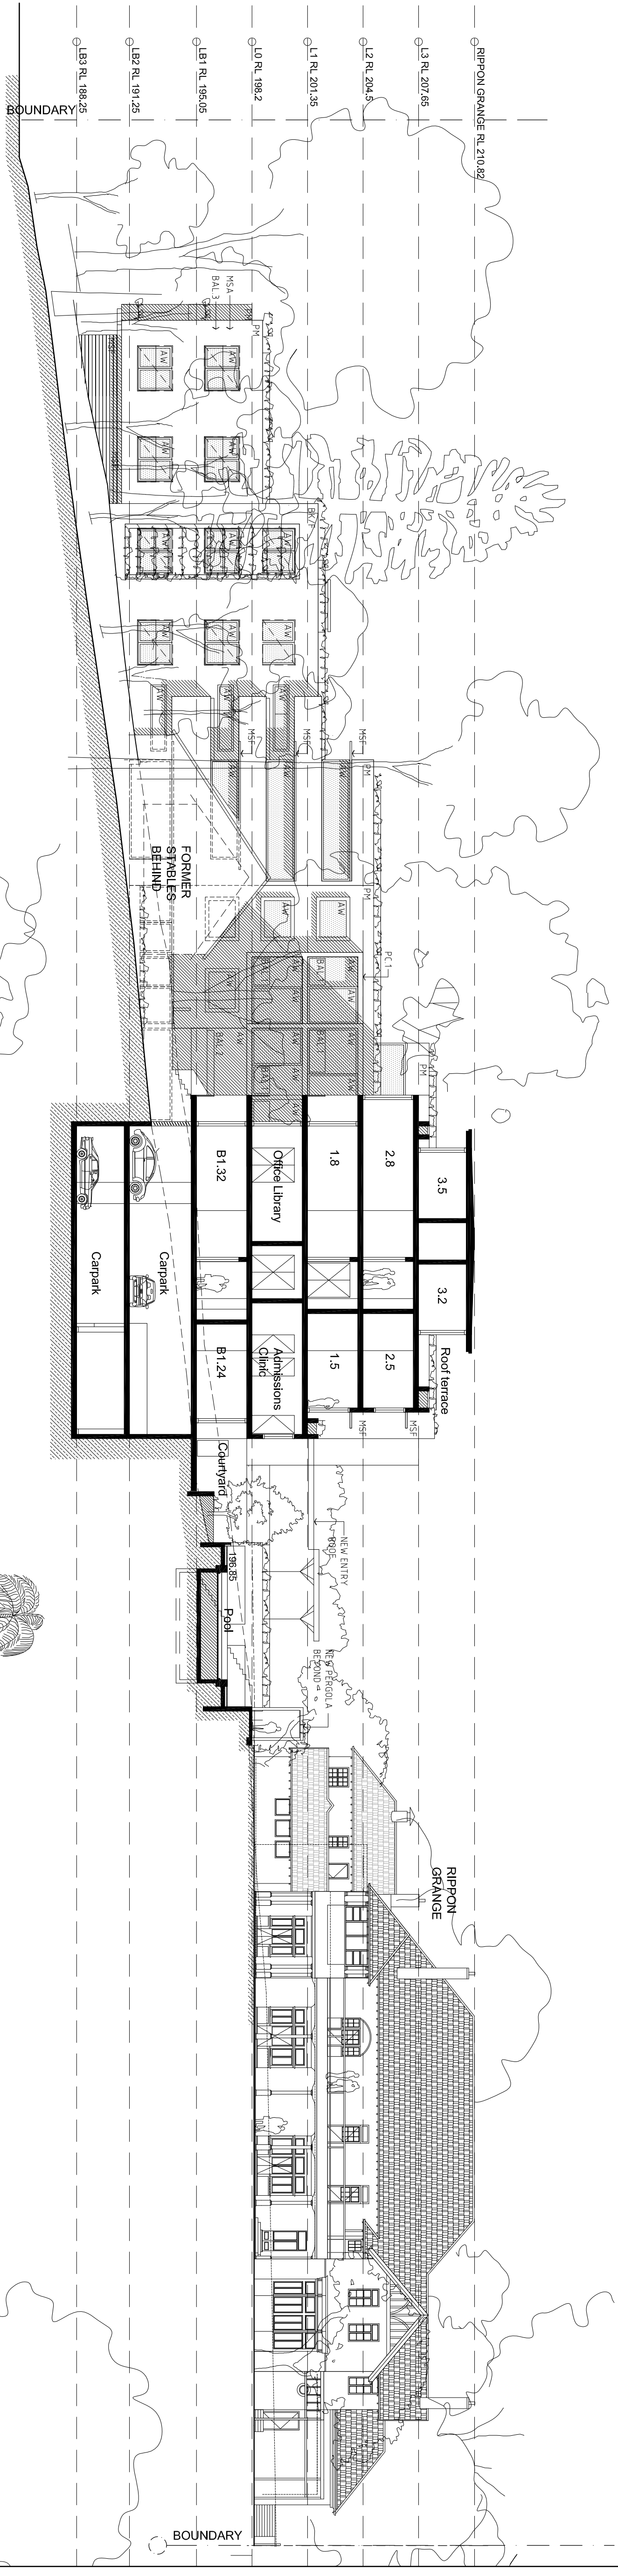


PRINCIPAL CONSULTANT:				PROJECT: PROPOSED HOSPITAL			
TANNER ARCHITECTS				DRAWING: ELEVATIONS & SECTIONS 2			
TANNER & ASSOCIATES PTY. LTD.				SCALE: 1:200			
6/AN 17 001 208 892				JOB NO.: 05 0832			
SYDNEY NSW 2010				SHEET SIZE: A1			
Telephone 61 2 9281 4399 Facsimile 61 2 9281 4337				PROJ. DIR: CMU			
Email: info@tannerarchitects.com.au				PROJ. ARCH: DE			
Copyright © Tanner & Associates Pty Ltd all rights reserved.				DATE: NOV 2009			
WATERBROOK HEALTH				REV: C			
MURIAN				DRAWG No.: ARDA.011			
0 mm ON ORIGINAL							