


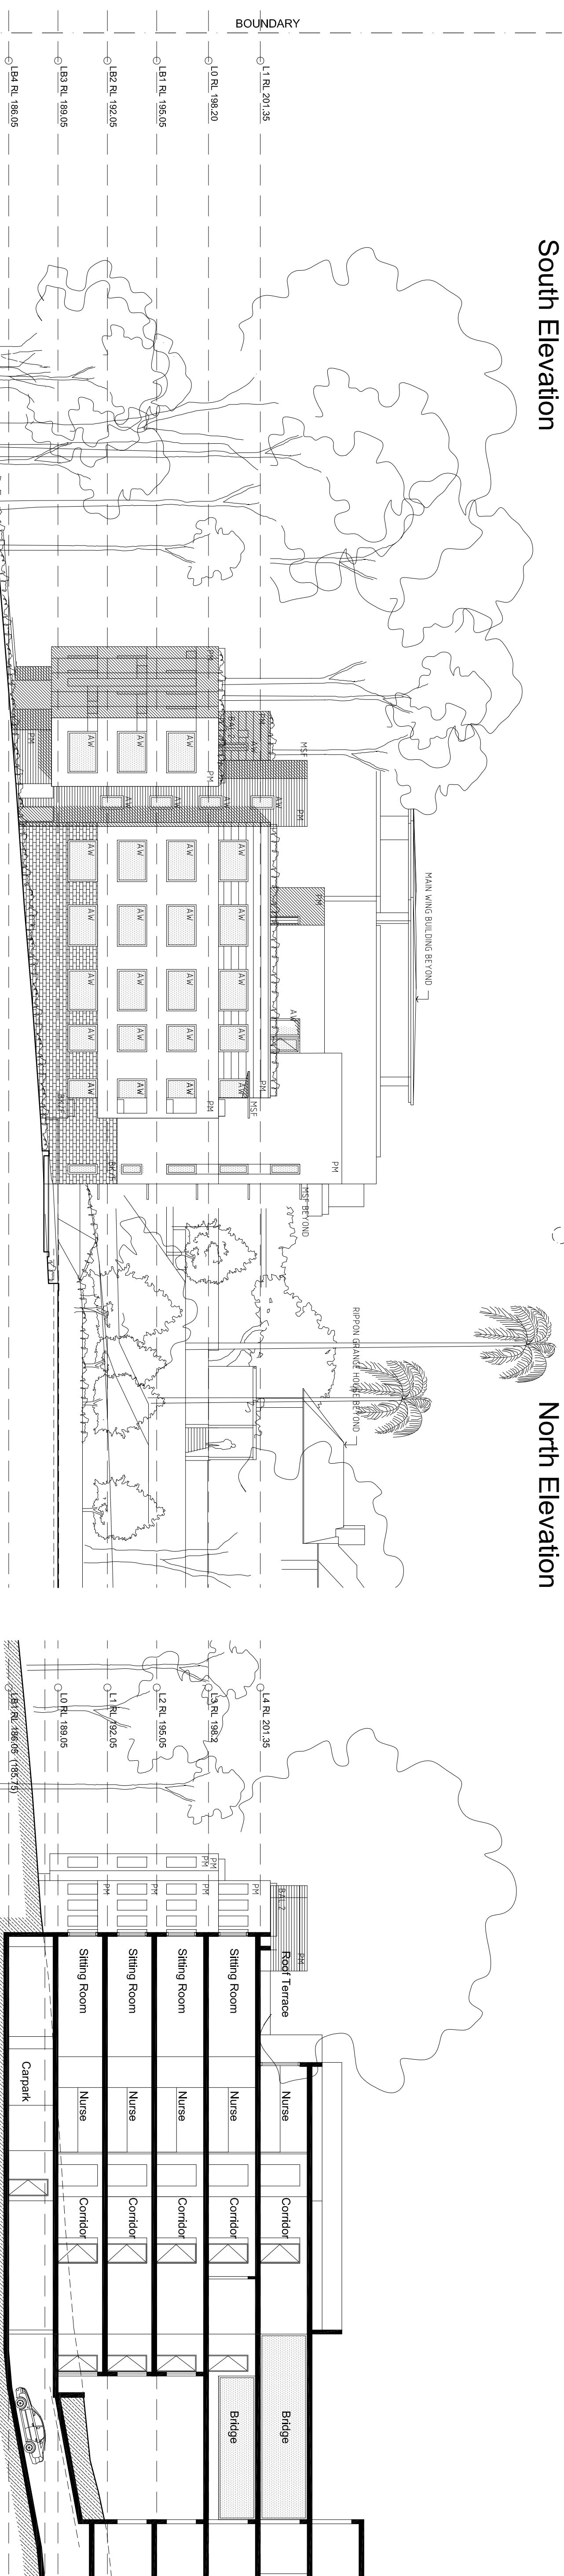

South Elevation

North Elevation



East Elevation

Section CC



Section DD

West Elevation

PRINCIPAL CONSULTANT:										PROJECT:										DRAWING:										SCALE:										DATE:									
TANNER ARCHITECTS										PROPOSED HOSPITAL										ELEVATIONS & SECTIONS - EAST WING										1:200										NOV 2009									
TANNER & ASSOCIATES PTY. LTD.										35 WATER ST WAHROONGA																																							
AS/NZS 77:001 209:92										(LOT 1 DP 375262)																																							
52 ALBION STREET SURRY HILLS	
SYDNEY NSW 2040	
Telephone 61 2 9281 4399 Facsimile 61 2 9281 4337	
Email tka@tannerarchitects.com.au	
Copyright © Tanner & Associates Pty Ltd all rights reserved.	
WATERBROOK HEALTH										CLIENT:										DO NOT SCALE DRAWINGS, VERIFY ALL DIMENSIONS ON SITE.																													
MURIAN										WATERBROOK HEALTH										NOTIFY ARCHITECT OF ALL DISCREPANCIES.																													
										0 mm ON ORIGINAL																																							
										50																																							
										100																																							
										150																																							
										200																																							