
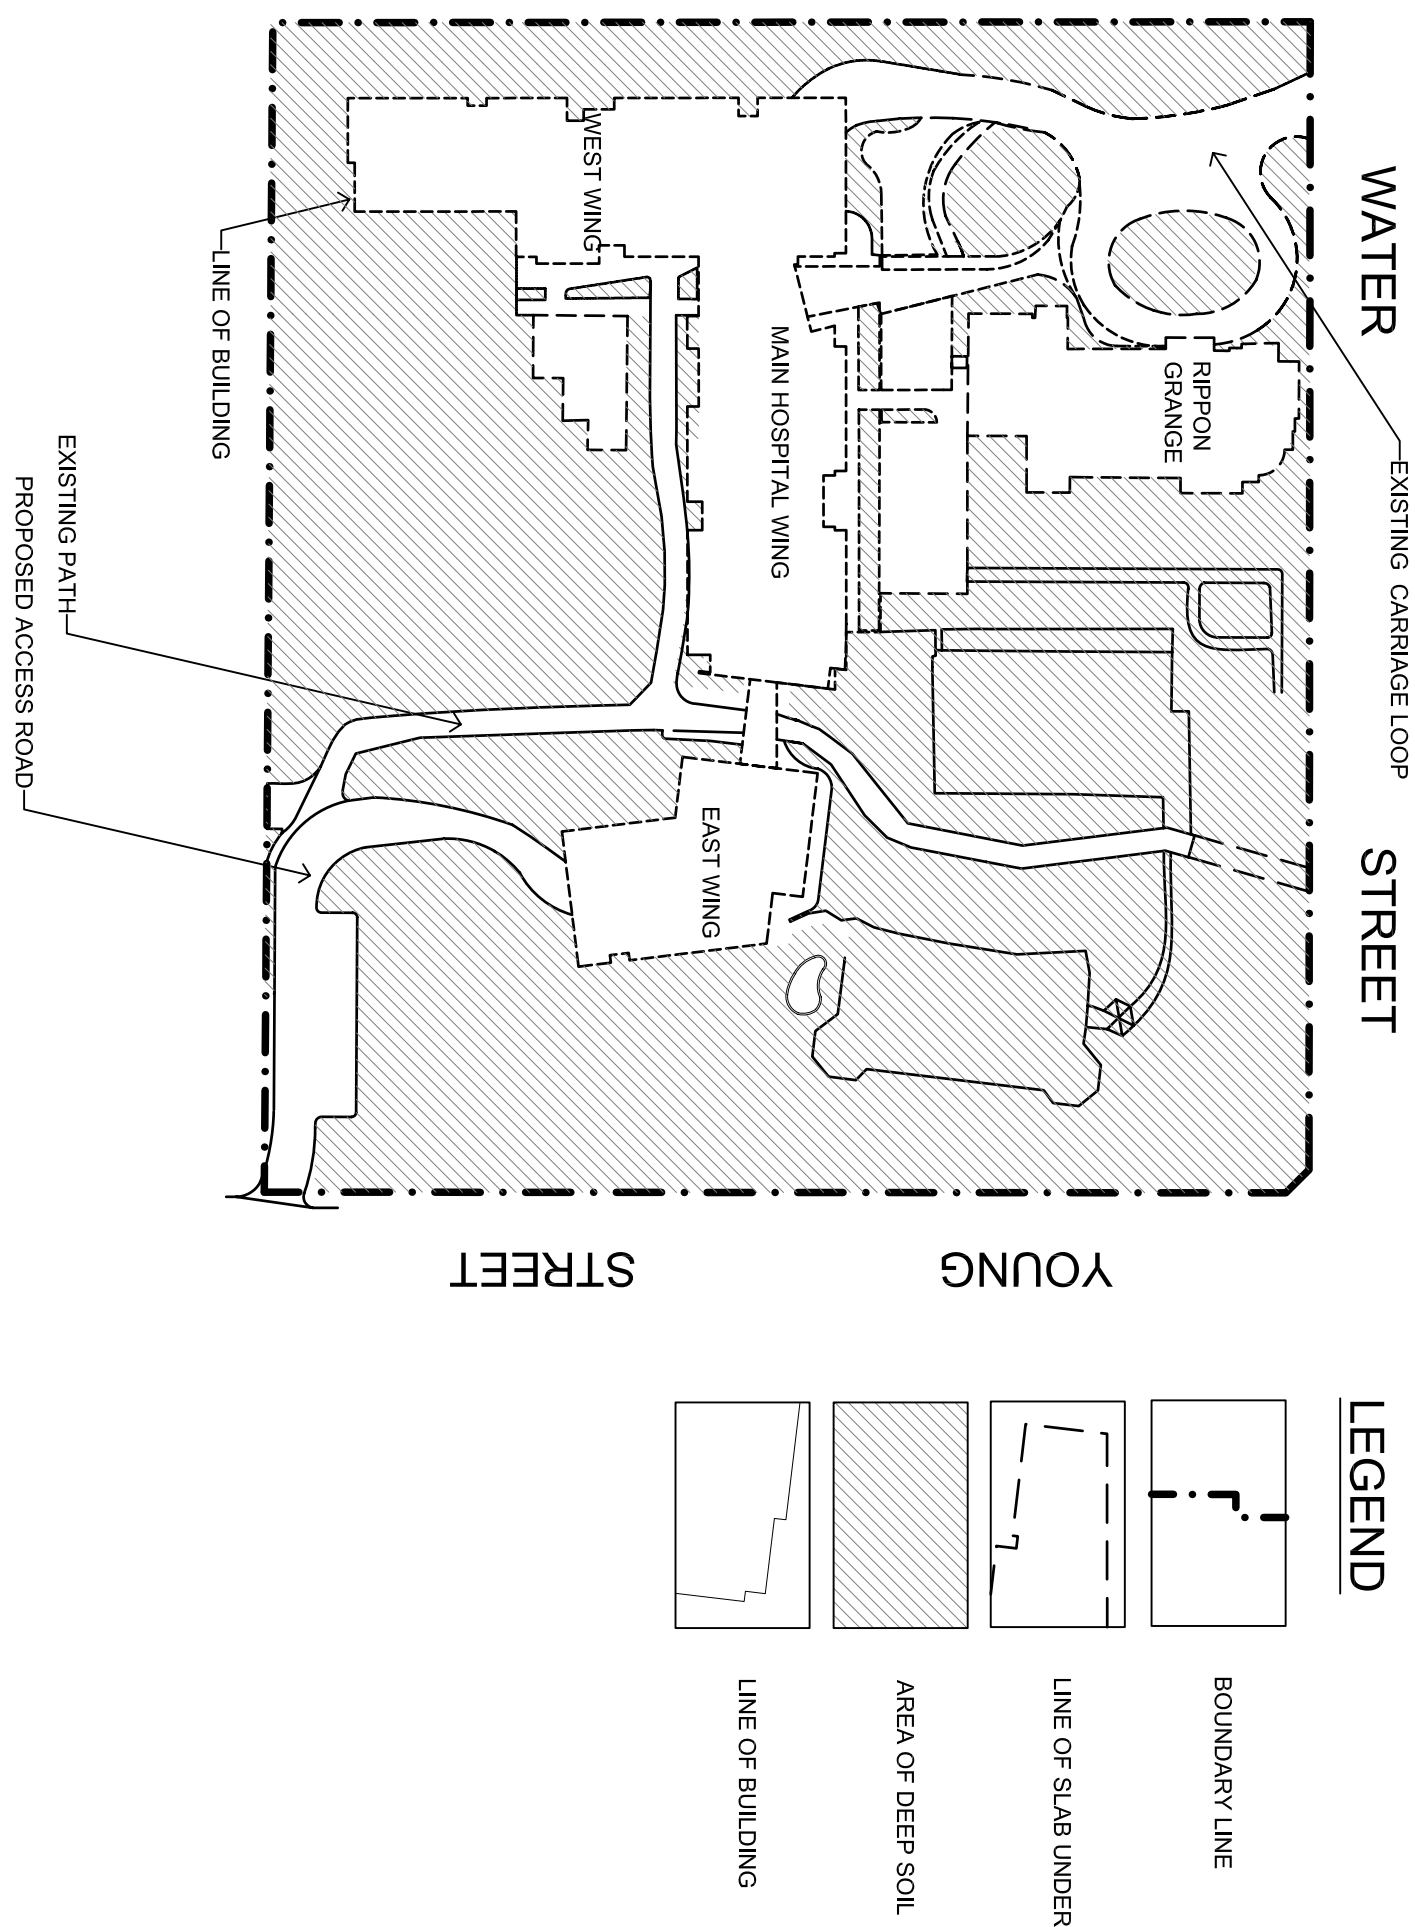
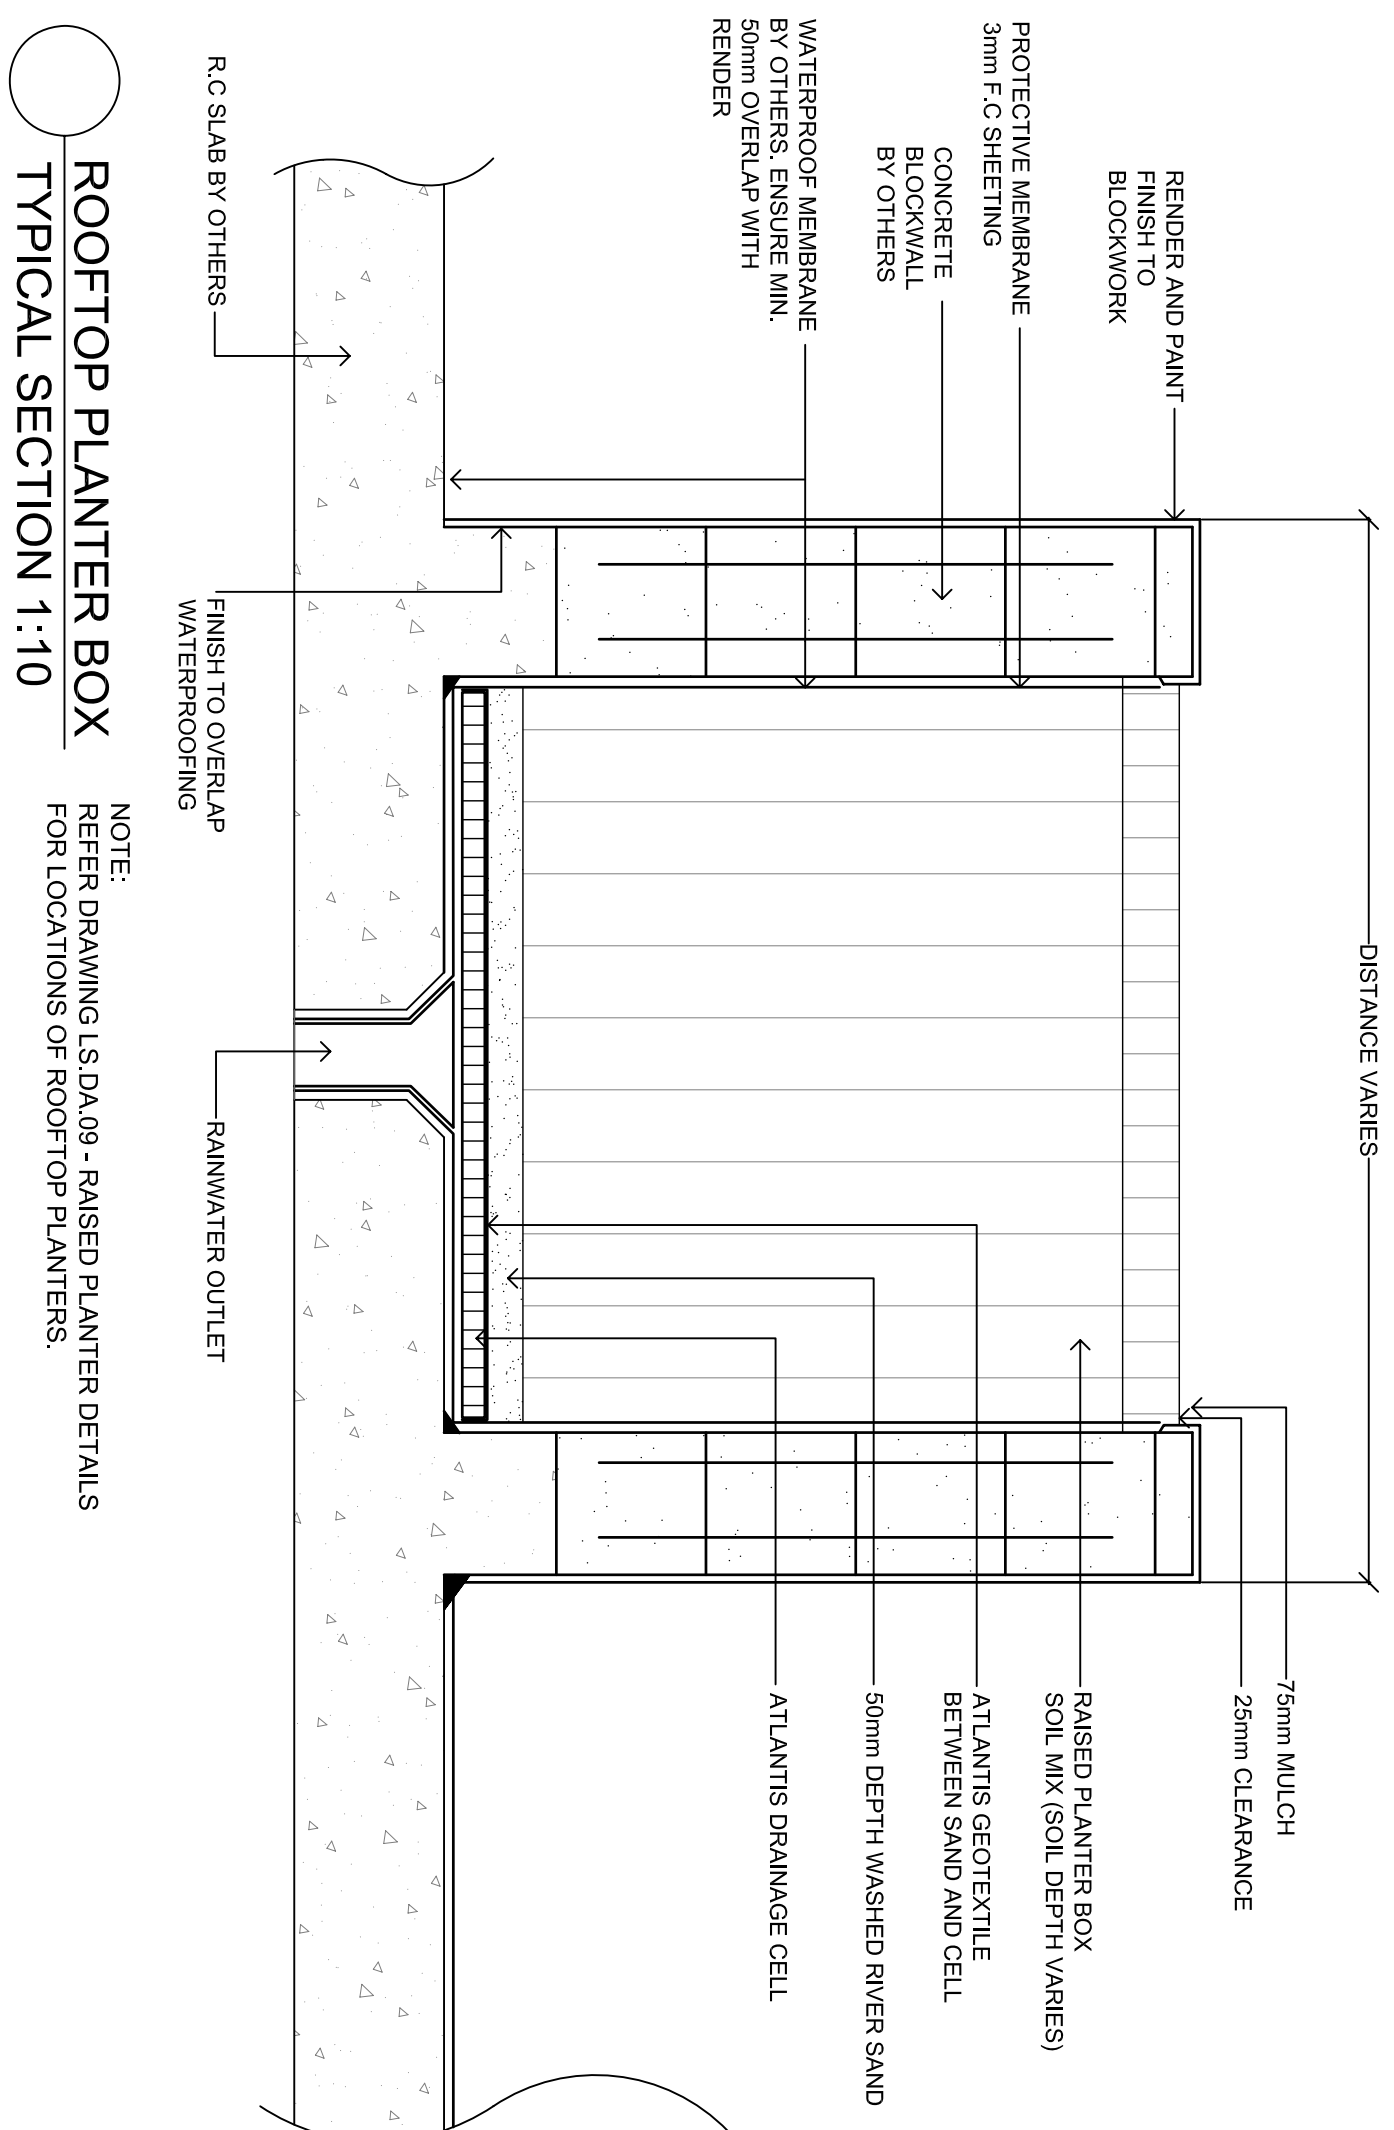


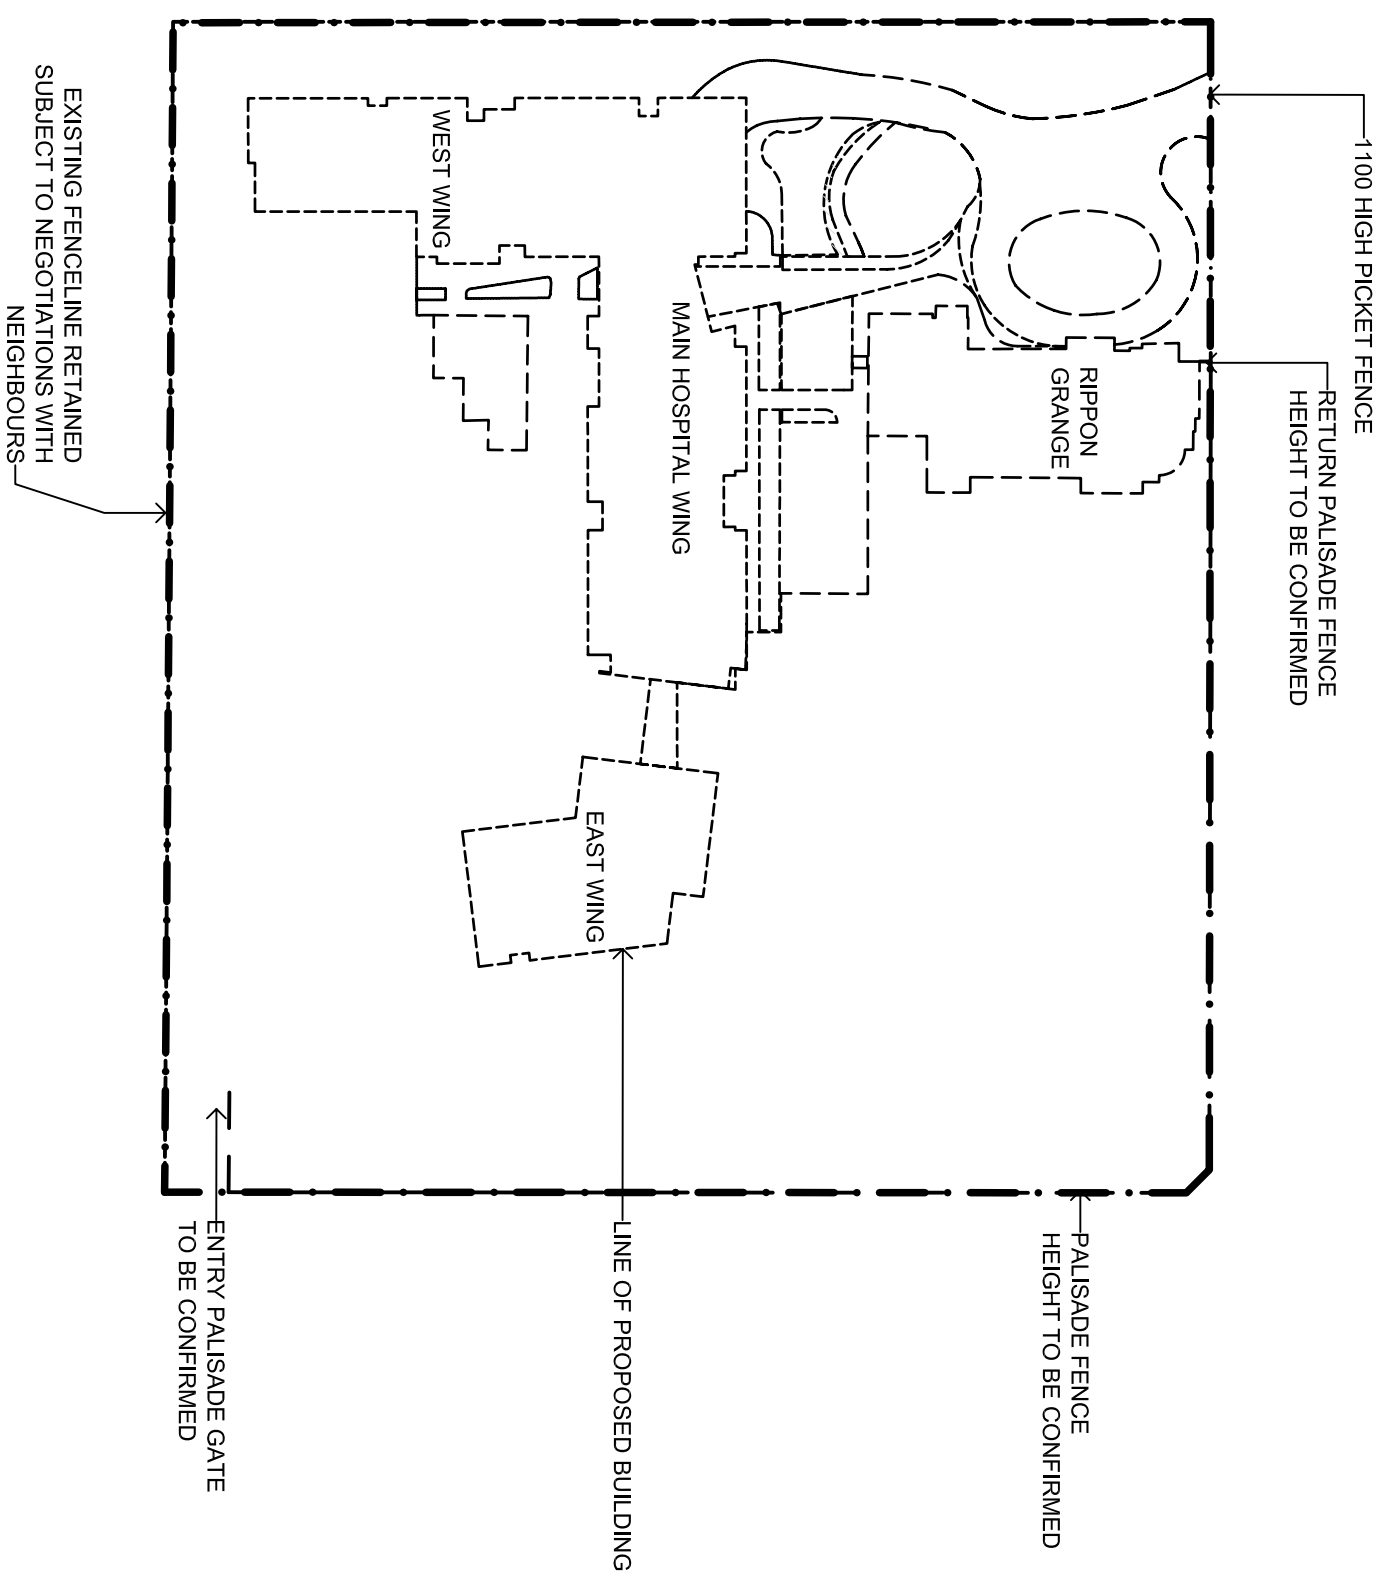

taylor brammer landscape architects ply ltd

Sydney
218 Oxford Street, Woolollah, NSW, Australia, 2025
t: +61 2 9387 8635 f: +61 2 9387 8155

South Coast
26 Moore Street, PO Box 64,
Australim, NSW, 2515
t: +61 4267 5088 f: +61 2 4267 4826


taylor
brammer

projects:

**PROPOSED PRIVATE HOSPITAL
35 WATER STREET (LOT 1 DP 375262)**

drawing title:

DETAILS PLAN

client
WVA

WATERBROOK AT WAHROONGA

scale: as shown	checked	DMT	drawing no:	revision
date: 18.11.2009	job no:	05-167S		
drawn: AL	designed:	DMT		
				LS.DA.10 E

Issue	Description	Date
E	KILLARA EASTING RELOC. ARCH. EXOTIC TREES	18.11.2009
D	REVISED EAST WING / PERMATAPEAK REMOVED	03.02.2009
C	REVISED DA	10.11.2008
B	REVISED DA SUBMISION -82a APPEAL	11.08.2008
A	REVISED DA SUBMISSION	17.12.2007