


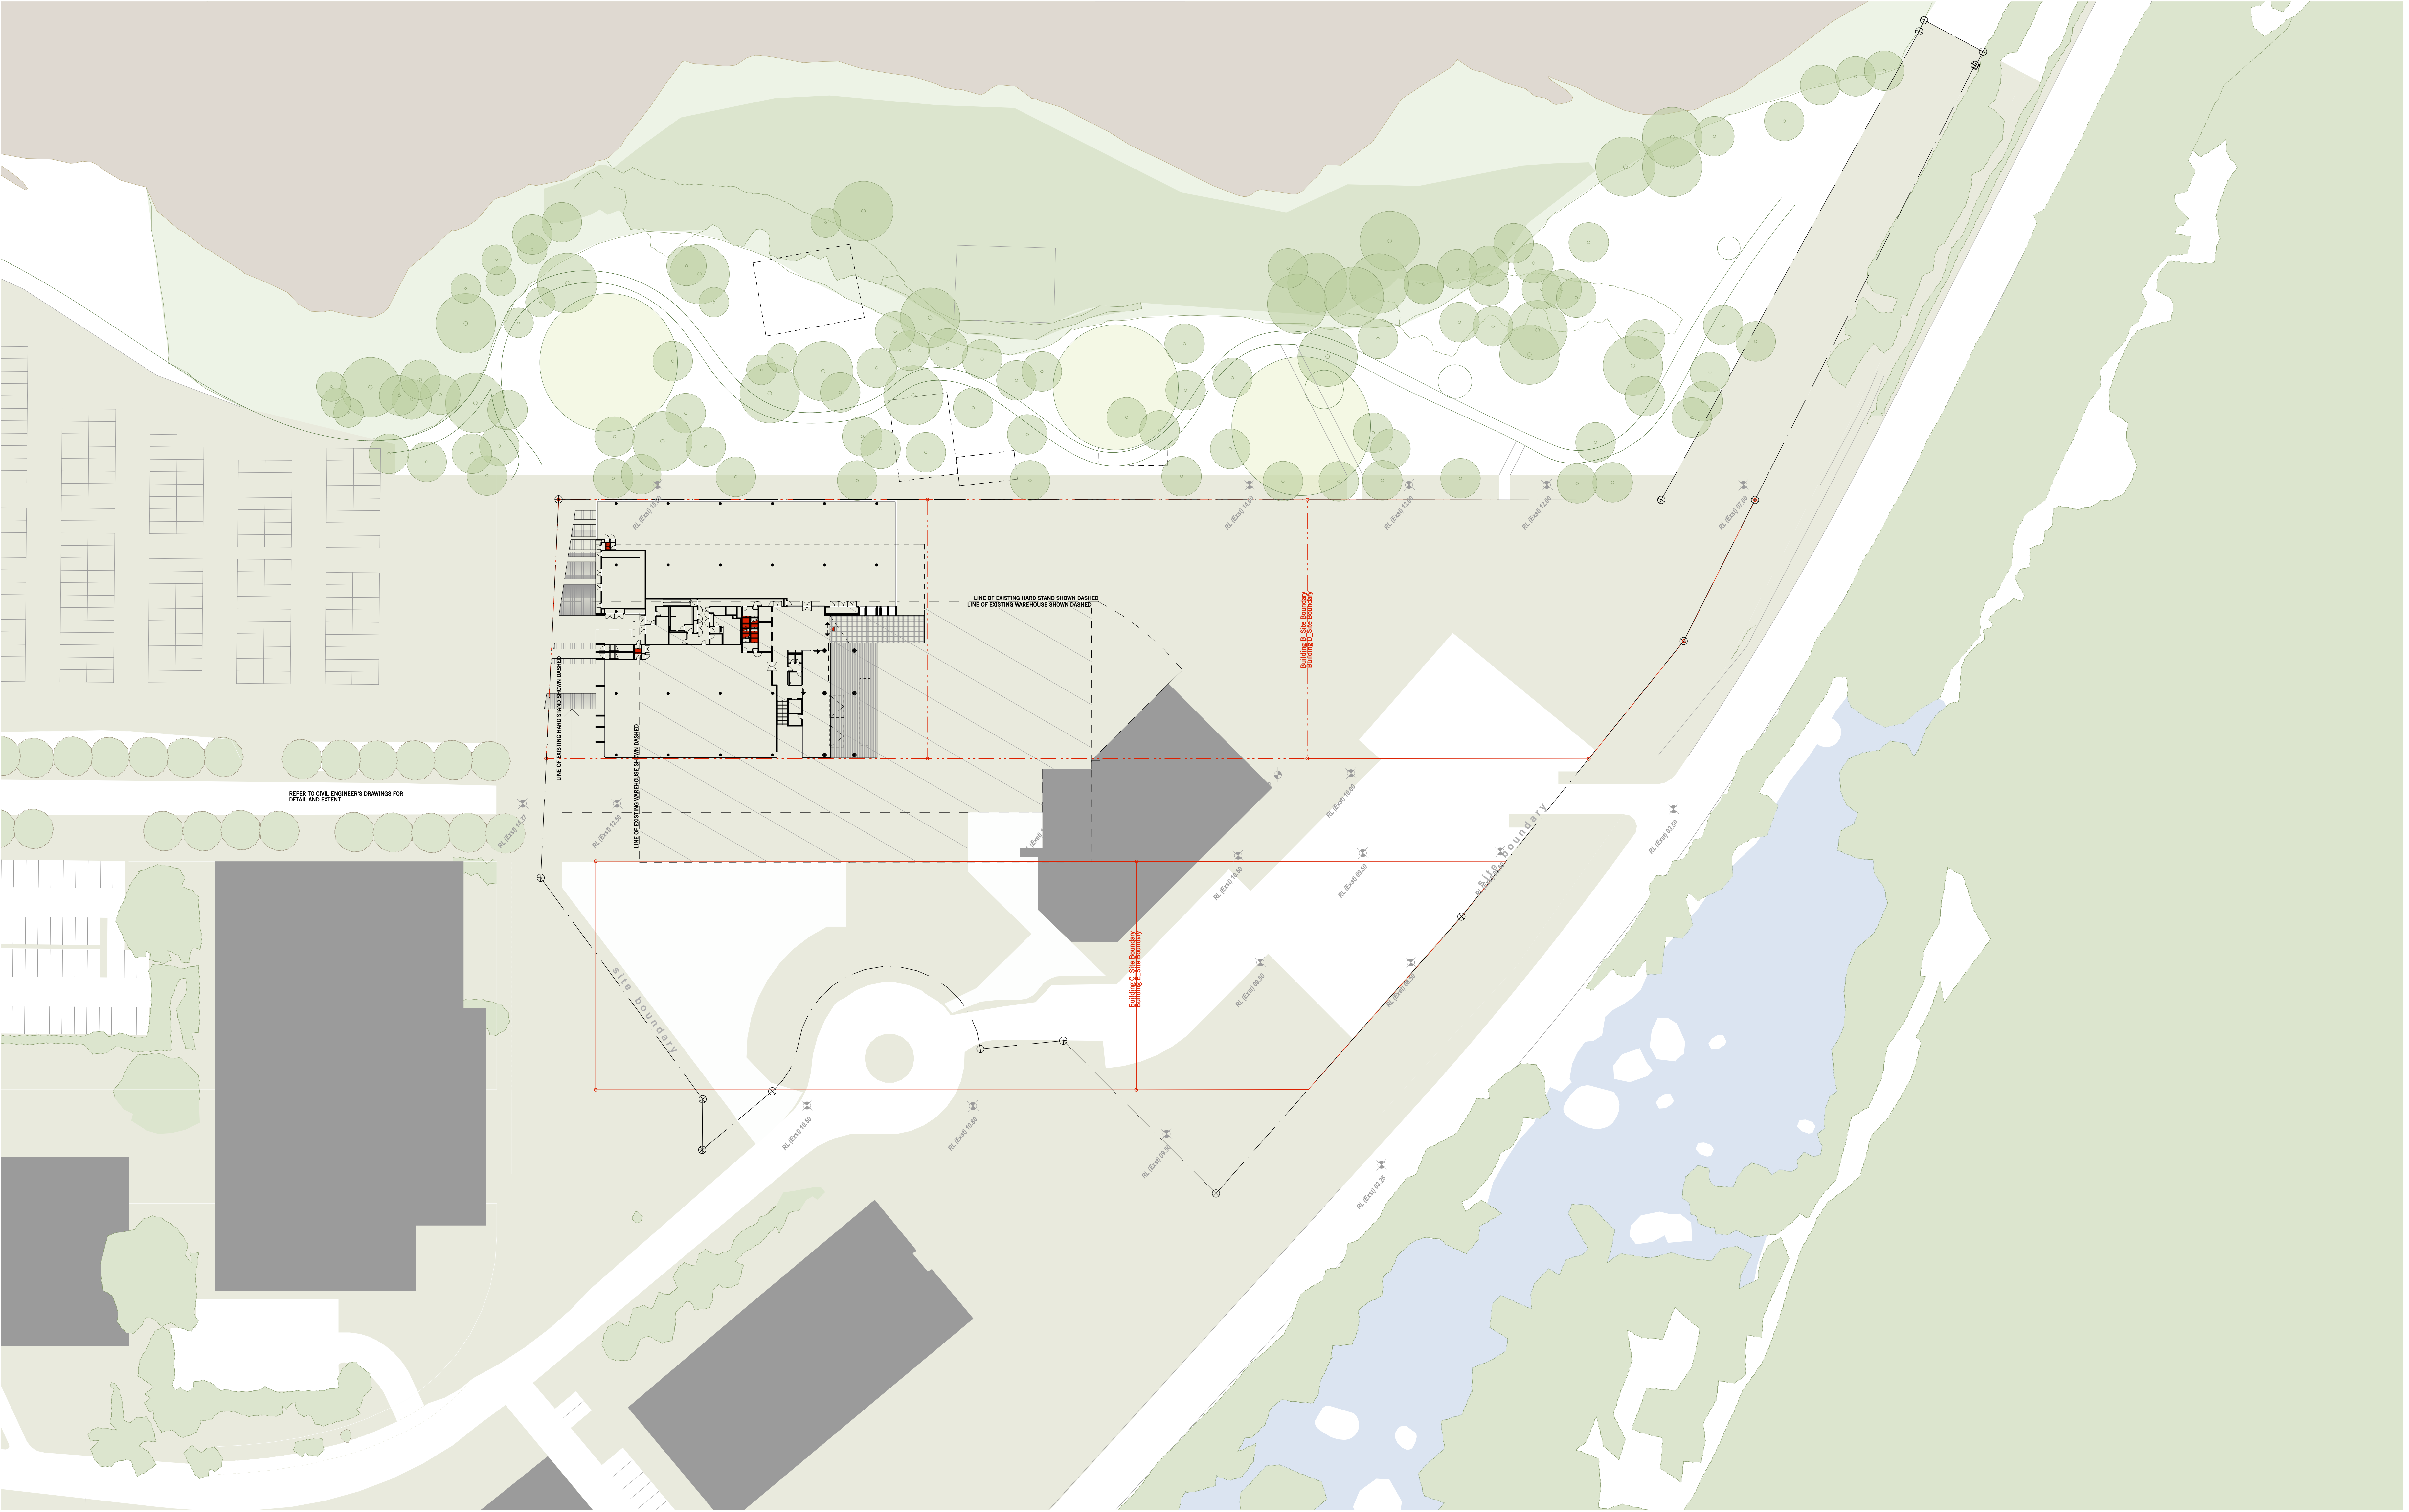

Legend

- Commercial
- Retail
- Residential
- Retail/Commercial
- Existing site boundary
- Proposed site boundary

CLIENT
THE GPT GROUP
Level 52, MLC Centre 19 Martin Place,
Sydney NSW 2000
02 8239 3555

NOTES
THIS DRAWING IS COPYRIGHT © AND SHALL REMAIN THE PROPERTY OF TURNER + ASSOCIATES ARCHITECTS. NO
REPRODUCTION WITHOUT PERMISSION. UNLESS NOTICED OTHERWISE THIS DRAWING IS NOT FOR CONSTRUCTION.
DO NOT SCALE FROM DRAWINGS. FIGURED DIMENSIONS SHALL TAKE PRECEDENCE.



PROJECT MANAGER
BOVIS LEND LEASE
30 The Bond, 30 Hickson Road
Millers Point, NSW 2000
02 9236 6111



PROJECT TITLE
PARKVIEW PLACE, BUILDING A
7 PARKVIEW DRIVE, SYDNEY OLYMPIC PARK

DRAWING TITLE
Demolition Plan

Rev	Date	17.11.09	DS	EA Submission
Rev	Date			Revision Notes
SCALE	ICB No.	09039	DRAWN	MH
1:500@B1, 1:1250@A3				
STATUS	DWG No.	EA004	REV	A
EA SUBMISSION				
TURNER + ASSOCIATES				
11 410 Crown Street Surry Hills NSW 2010 Australia 1 +61 2 8668 0000 1 +61 2 8668 0088				