


- Legend**
- AMB Toilet cubicle for users with ambulant disabilities
 - C/E Communications and electrical cupboard
 - CLR Cleaner store
 - CP.x.xx Carpark, x Floor, No. x
 - CP.x.xx(S) Carpark, x Floor, No. x, Small car
 - CP.x.xx(D) Carpark, x Floor, No. x, Disabled parking
 - CR1 Boom gate/garage door card reader
 - FS Fire Stair 01, 02, etc.
 - FHR Fire hose reel
 - FIP Fire indicator panel
 - GR Garbage Room
 - GT1 Carpark boom gate
 - GT2 Security turnstile
 - H/D Hydrant
 - LO1 etc Lift 01, 02, etc.
 - MRV Medium rigid vehicle
 - RL Relative Level to AHD
 - SB1 Steel bollard, decorative finish to future detail
 - SB2 Steel bollard, paint finish
 - SD Sliding frameless glass door
 - ST Store
 - TB1 Timber bollard
 - TYP Typical

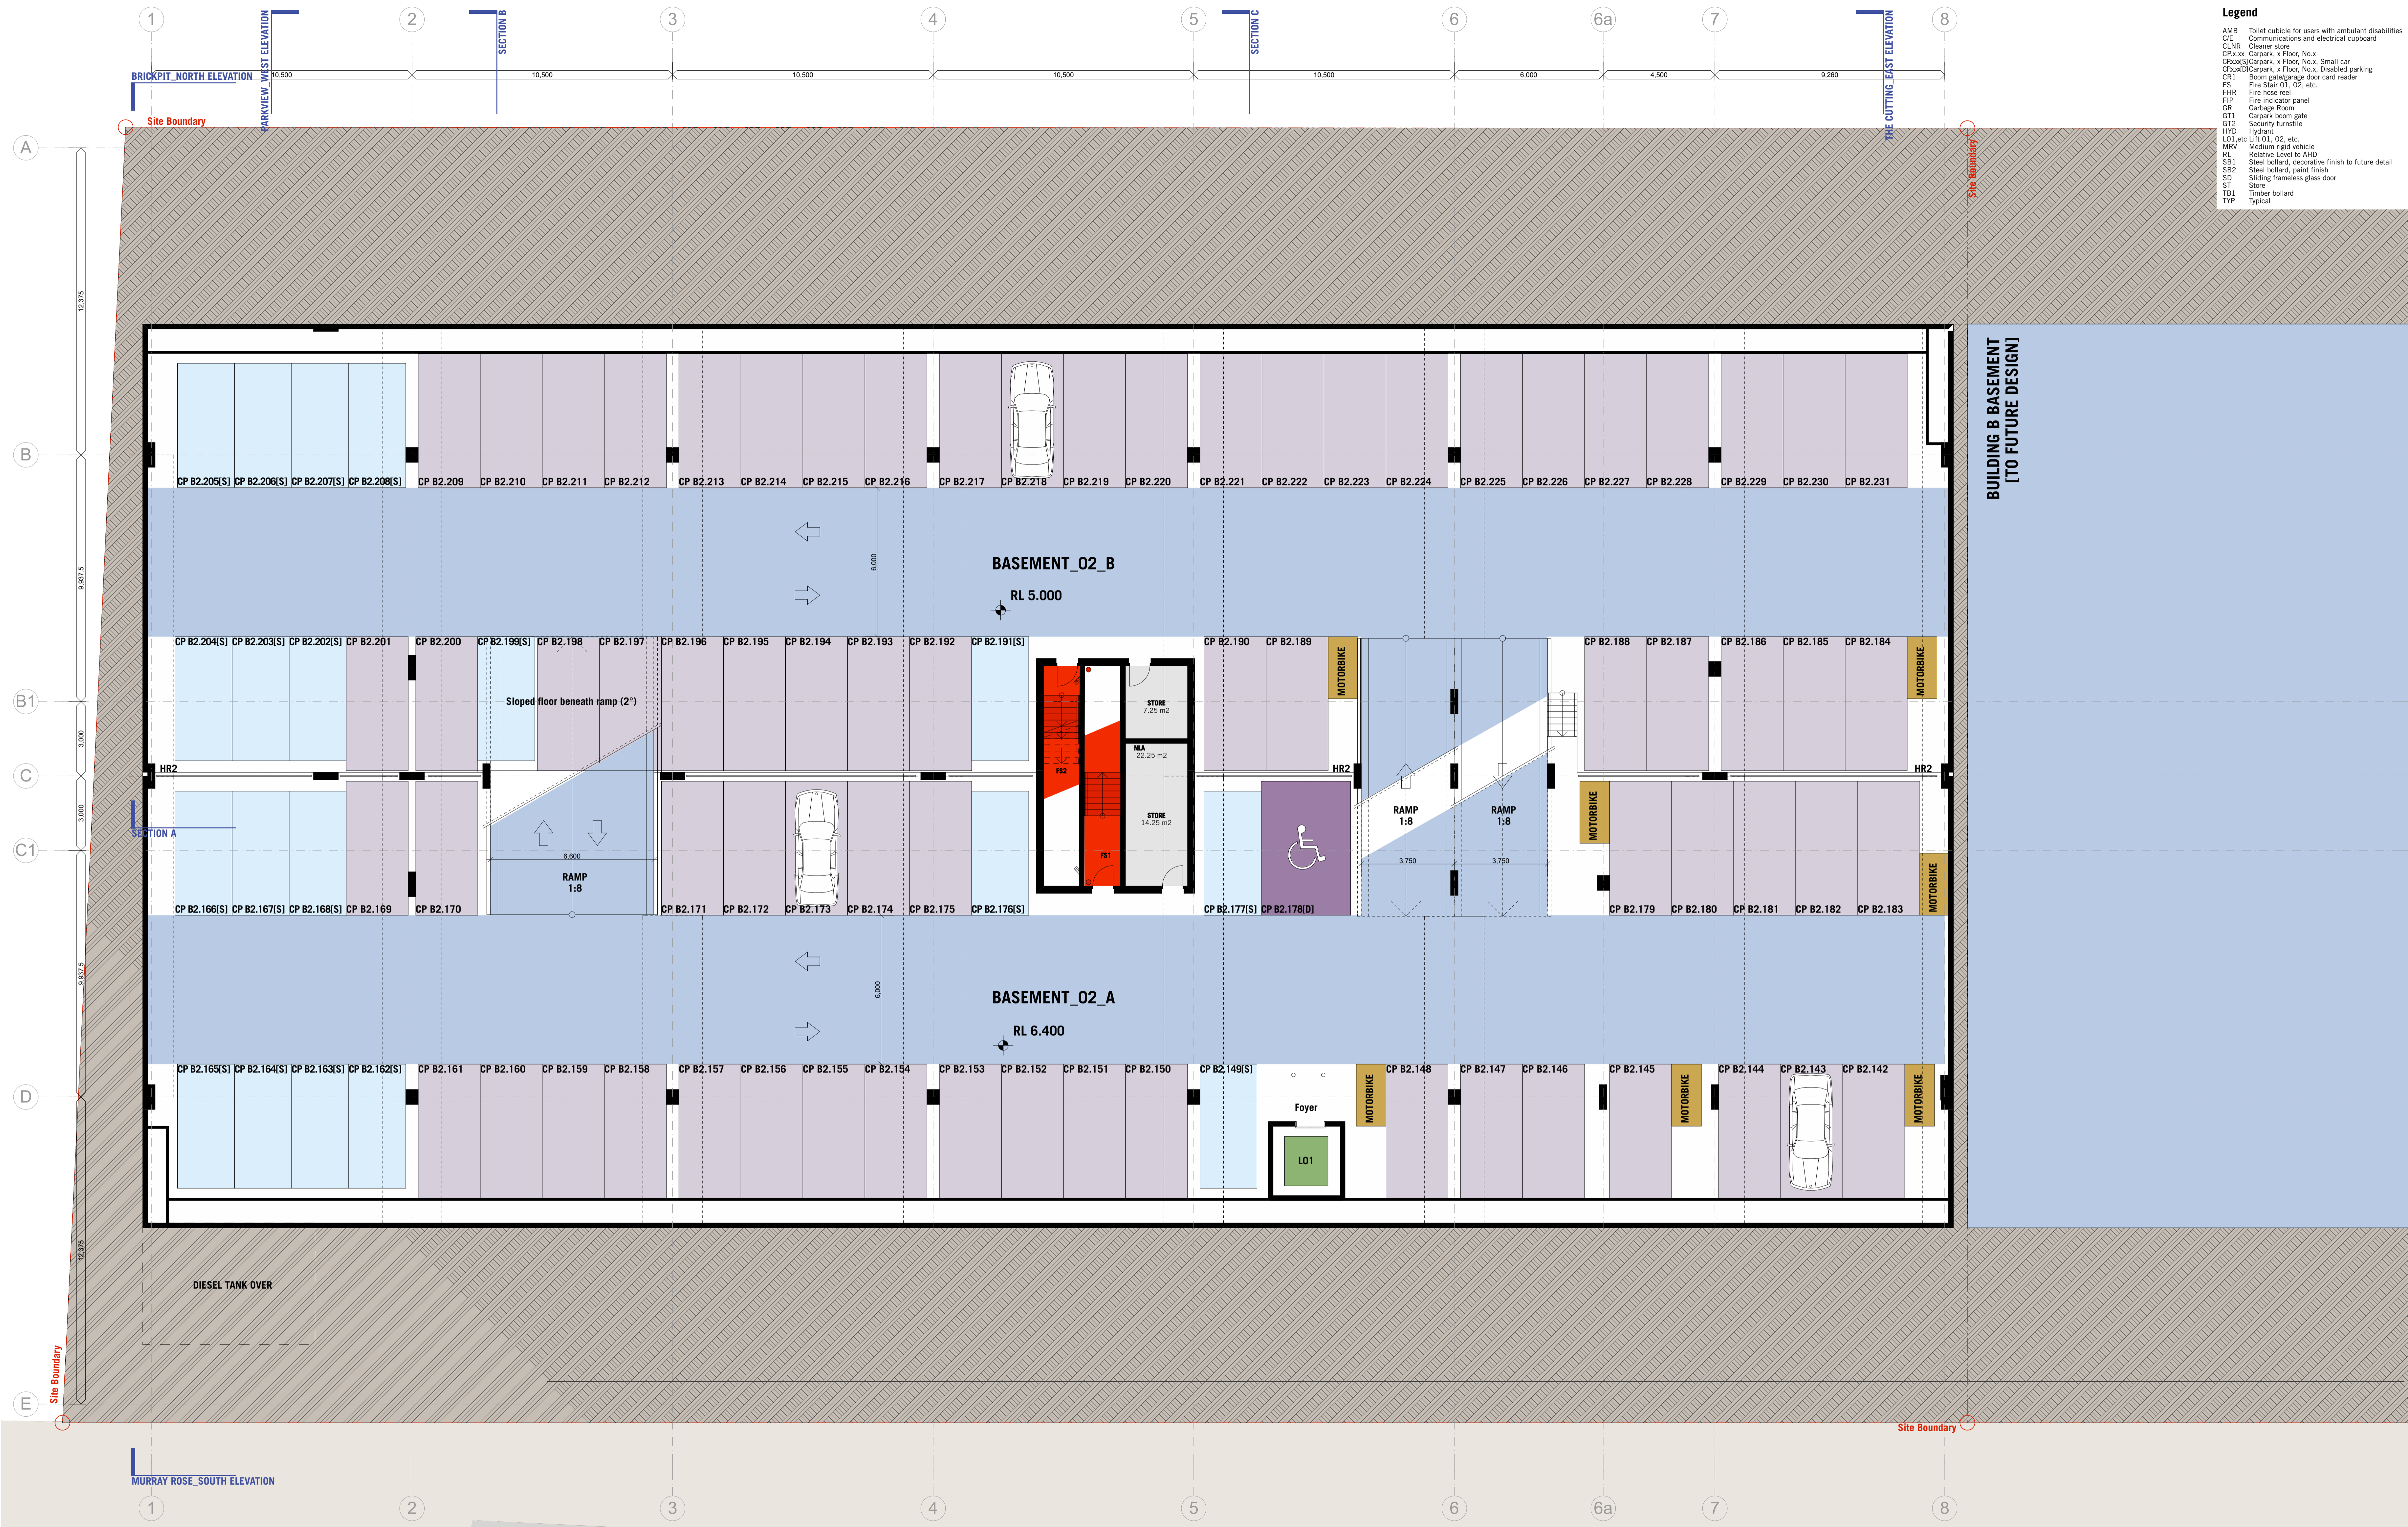

BUILDING B BASEMENT
[TO FUTURE DESIGN]

CLIENT
THE GPT GROUP
Level 52, MLC Centre 19 Martin Place,
Sydney, NSW 2000
02 8239 3555



PROJECT MANAGER
BOVIS LEND LEASE
30 The Bond, 30 Hickson Road
Millers Point, NSW 2000
02 9236 6111



NOTES
THIS DRAWING IS COPYRIGHT © AND SHALL REMAIN THE PROPERTY OF TURNER + ASSOCIATES ARCHITECTS. NO REPRODUCTION WITHOUT PERMISSION. ALL DIMENSIONS AND FINISHES SHOWN IN THIS DRAWING ARE NOT FOR CONSTRUCTION. DO NOT SCALE FROM DRAWINGS. FIGURED DIMENSIONS SHALL TAKE PRECEDENCE.

Rev	Date	Revision Notes
C	17.11.09	DS EA Submission
B	06.11.09	DS Draft EA Submission 2
A	23.10.09	DS Draft EA Submission 1

SCALE	JOB No.	ISSUED	NO.	DATE
1:100@B1, 1:250@A3	09039	MH		
STATUS	DWG No.	REV		
EA SUBMISSION	EA100	C		

PROJECT TITLE
PARKVIEW PLACE BUILDING A
7 PARKVIEW DRIVE, SYDNEY OLYMPIC PARK
DRAWING TITLE
Basement 02 Plan

TURNER + ASSOCIATES
L1 410 Green Street Surry Hills NSW 2010 Australia T +61 2 8668 0000 F +61 2 8668 0088