
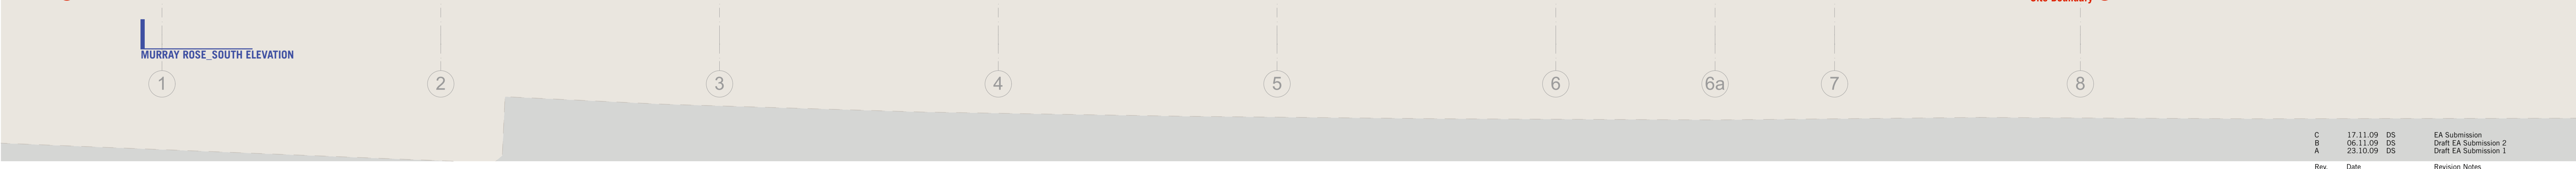


- Legend**
- AMB Toilet cubicle for users with ambulant disabilities
 - C/E Communications and electrical cupboard
 - CLR Cleaner store
 - CP.x.xx Carpark, x Floor, No.x
 - CP.x.xx(S) Carpark, x Floor, No.x, Small car
 - CP.x.xx(D) Carpark, x Floor, No.x, Disabled parking
 - CR1 Boom gate/garage door card reader
 - FS Fire Stair 01, 02, etc.
 - FHR Fire hose reel
 - FIP Fire indicator panel
 - GR Garbage Room
 - GT1 Carpark boom gate
 - GT2 Security turnstile
 - HYD Hydrant
 - L01 etc Lift 01, 02, etc.
 - MRV Medium rigid vehicle
 - RL Relative Level to AHD
 - SB1 Steel bollard, decorative finish to future detail
 - SB2 Steel bollard, paint finish
 - SD Sliding frameless glass door
 - ST Store
 - TB1 Timber bollard
 - TYP Typical

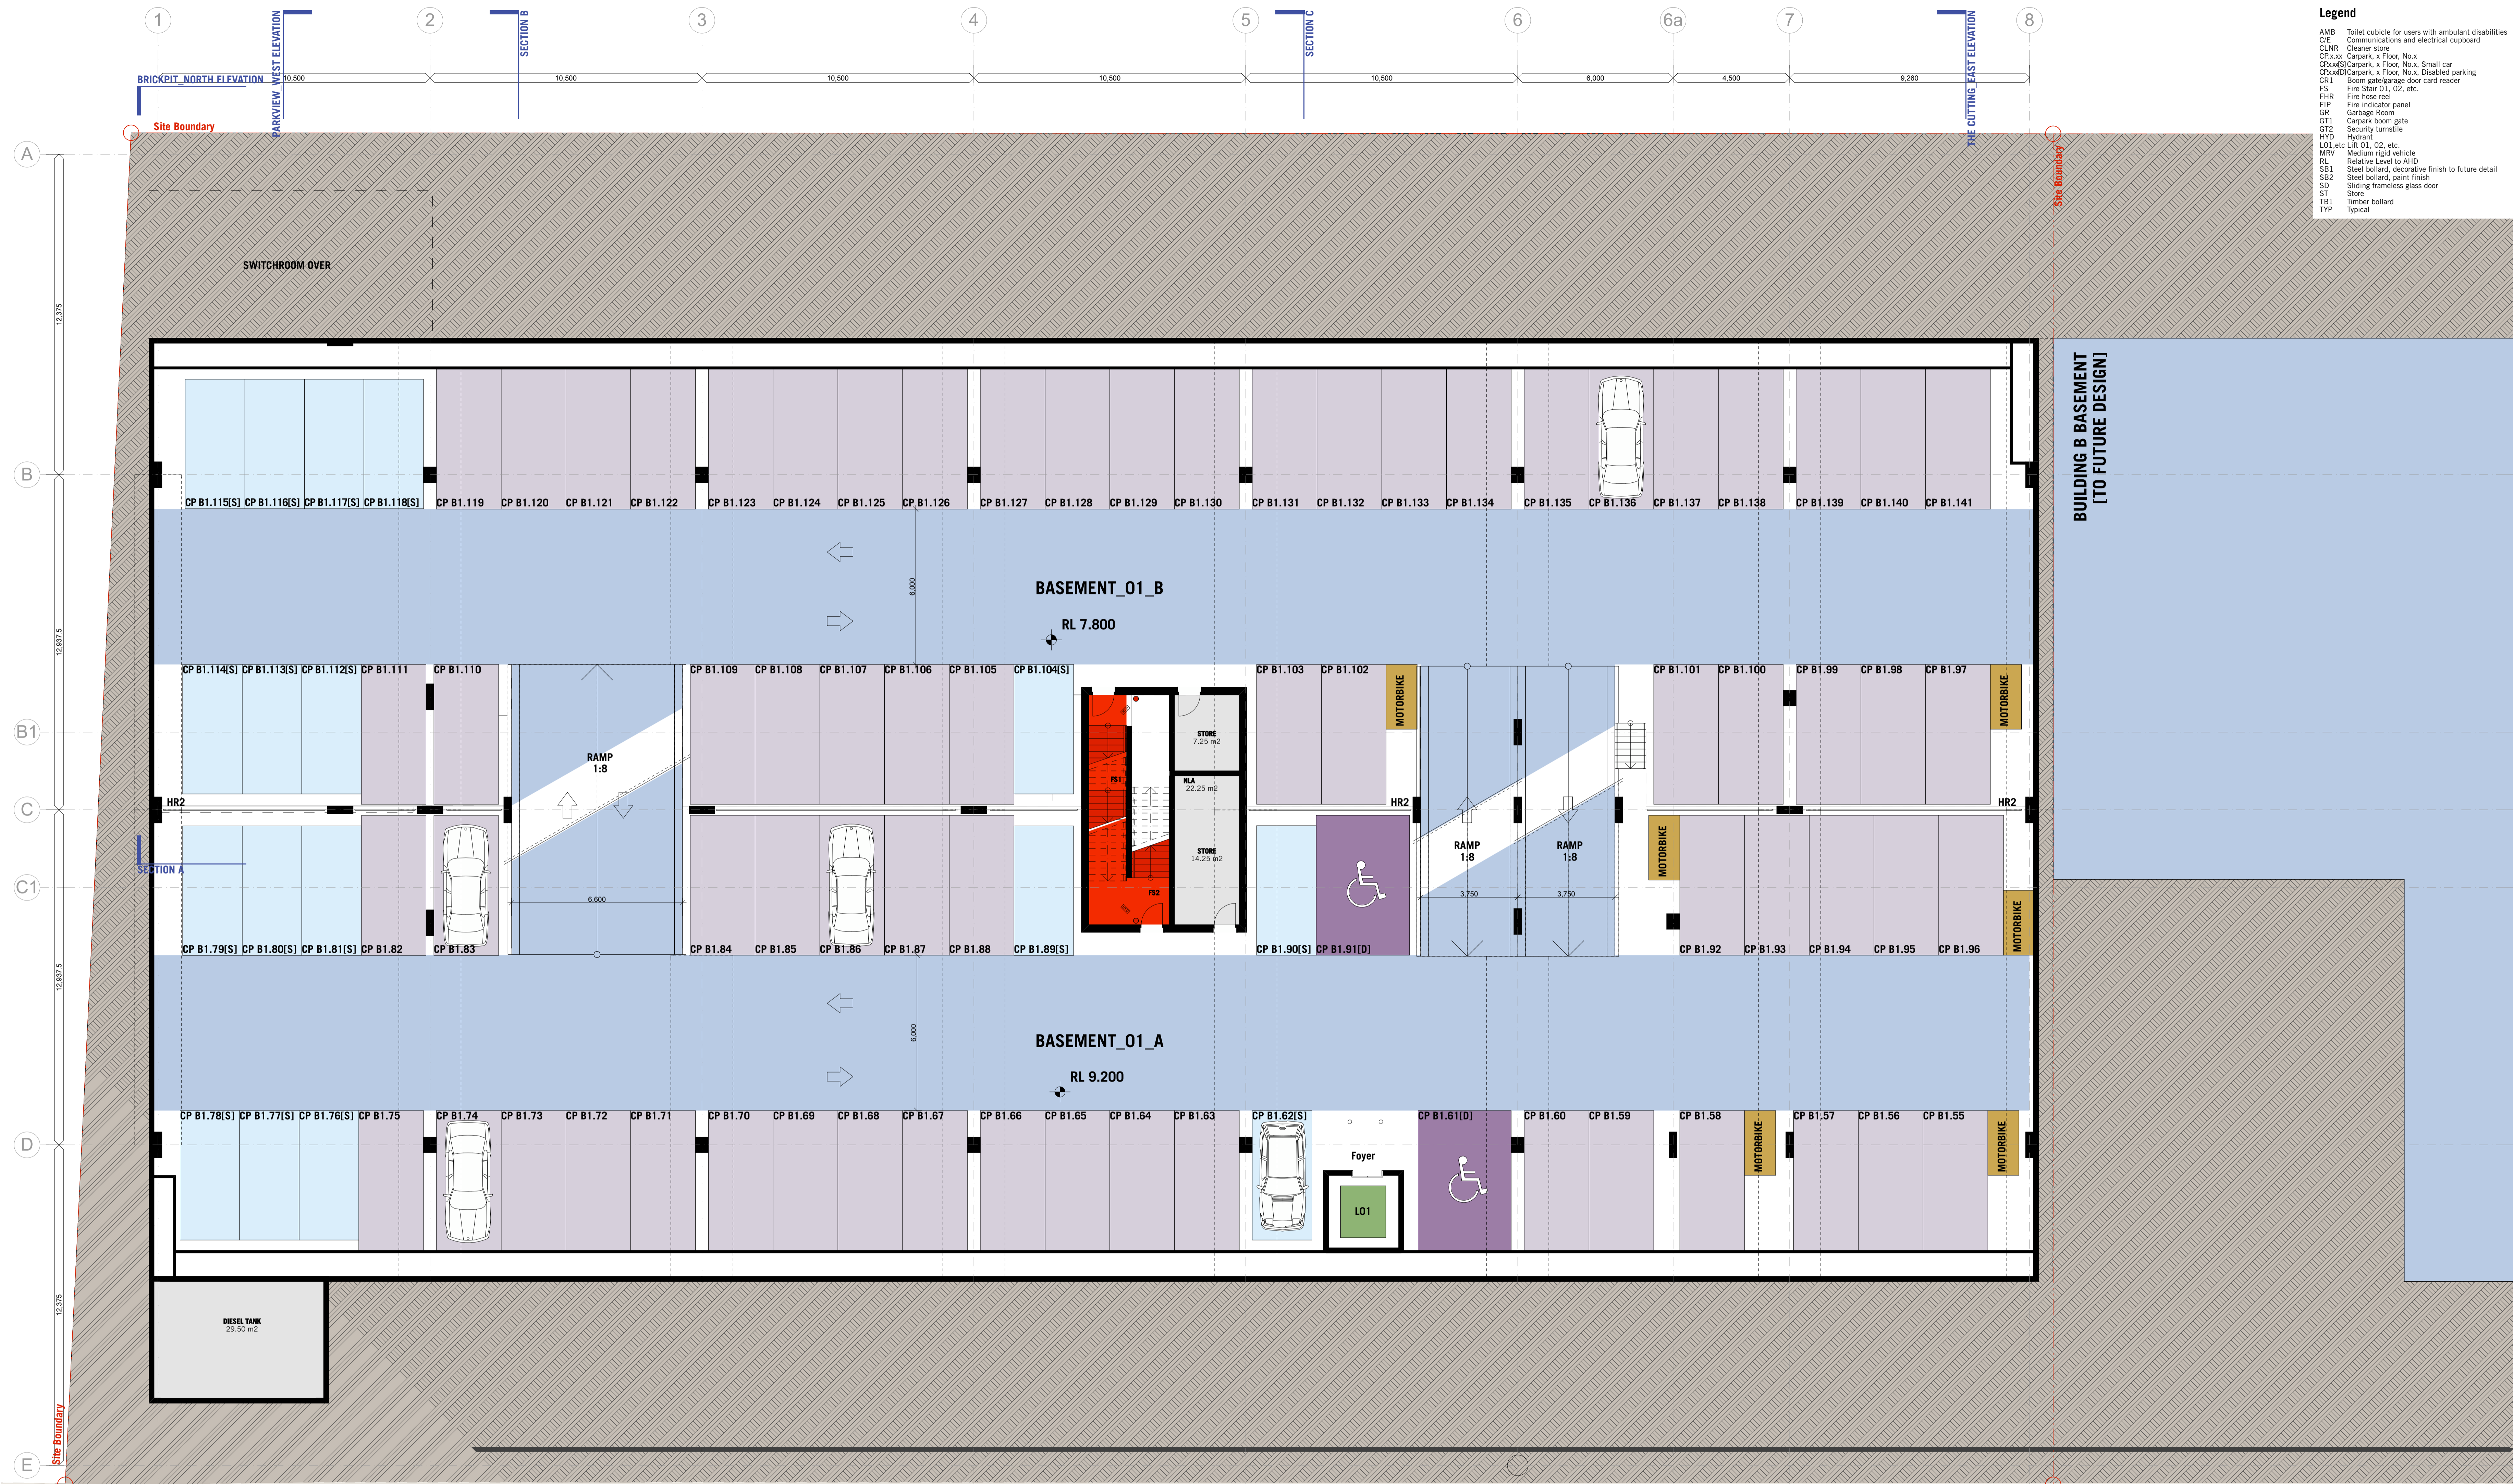

NOTES

THIS DRAWING IS COPYRIGHT © AND SHALL REMAIN THE PROPERTY OF TURNER + ASSOCIATES ARCHITECTS. NO REPRODUCTION WITHOUT PERMISSION. ALL DIMENSIONS AND FINISHES SHOWN IN THIS DRAWING ARE NOT FOR CONSTRUCTION. DO NOT SCALE FROM DRAWINGS. FIGURED DIMENSIONS SHALL TAKE PRECEDENCE.

CLIENT
THE GPT GROUP
 Level 52, MLC Centre 19 Martin Place,
 Sydney, NSW 2000
 02 8239 3555



PROJECT MANAGER
BOVIS LEND LEASE
 30 The Bond, 30 Hickson Road
 Millers Point, NSW 2000
 02 9236 6111



PROJECT TITLE
PARKVIEW PLACE BUILDING A
 7 PARKVIEW DRIVE, SYDNEY OLYMPIC PARK

DRAWING TITLE
Basement 01 Plan

SCALE
 1:100@B1, 1:250@A3

JOB No.
 09039

DRAWN
 MH

CHECKED
 C

STATUS
 EA SUBMISSION

DWG No.
 EA101

REV
 C

Rev **Date** **Revision Notes**

C	17.11.09	DS	EA Submission
B	06.11.09	DS	Draft EA Submission 2
A	23.10.09	DS	Draft EA Submission 1

