



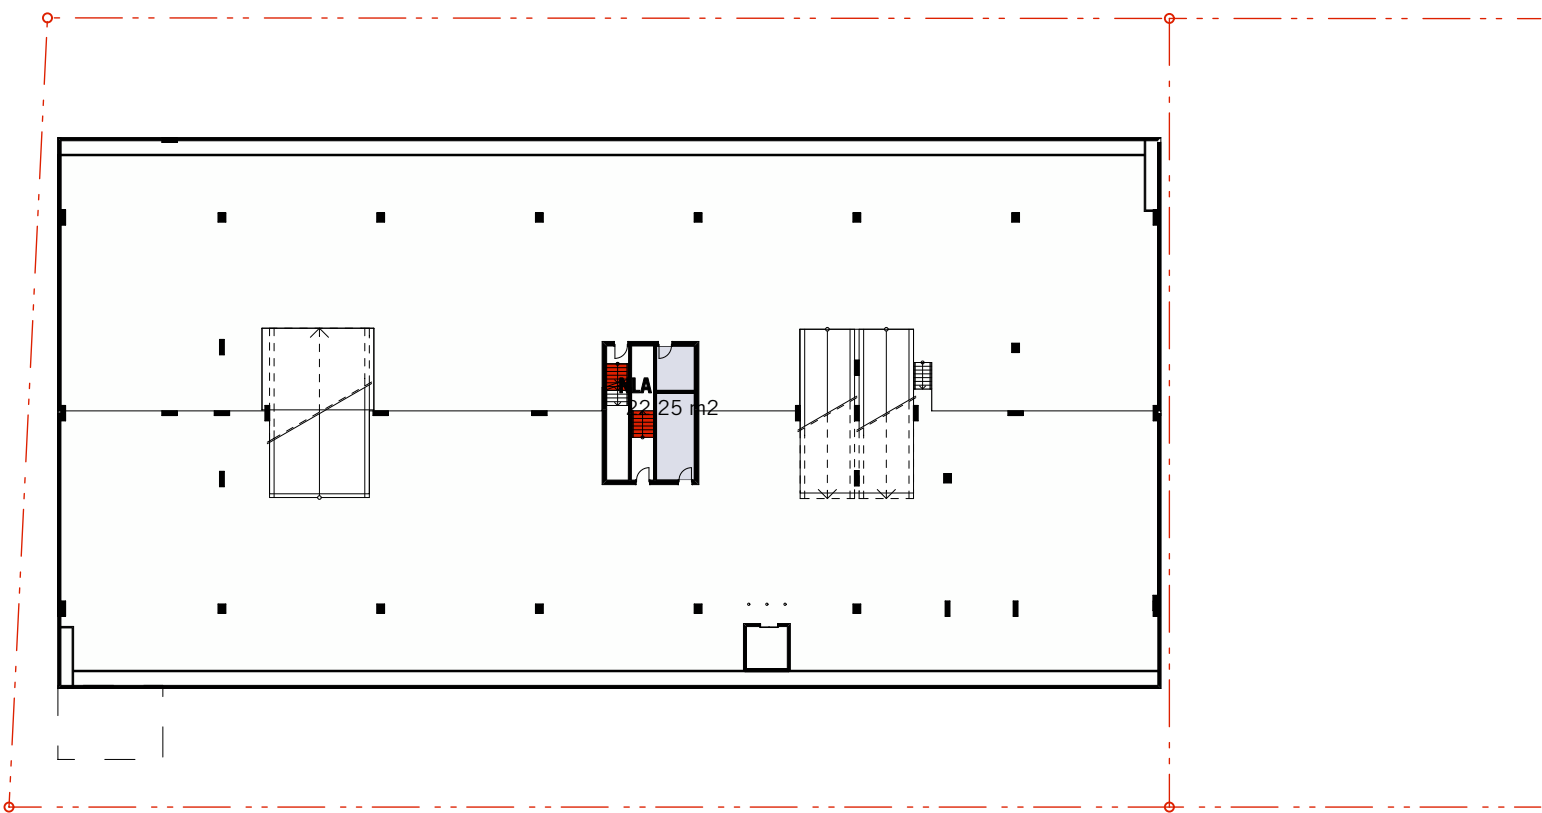

1 Basement 02
1:500




4 Upper Ground Level
1:500

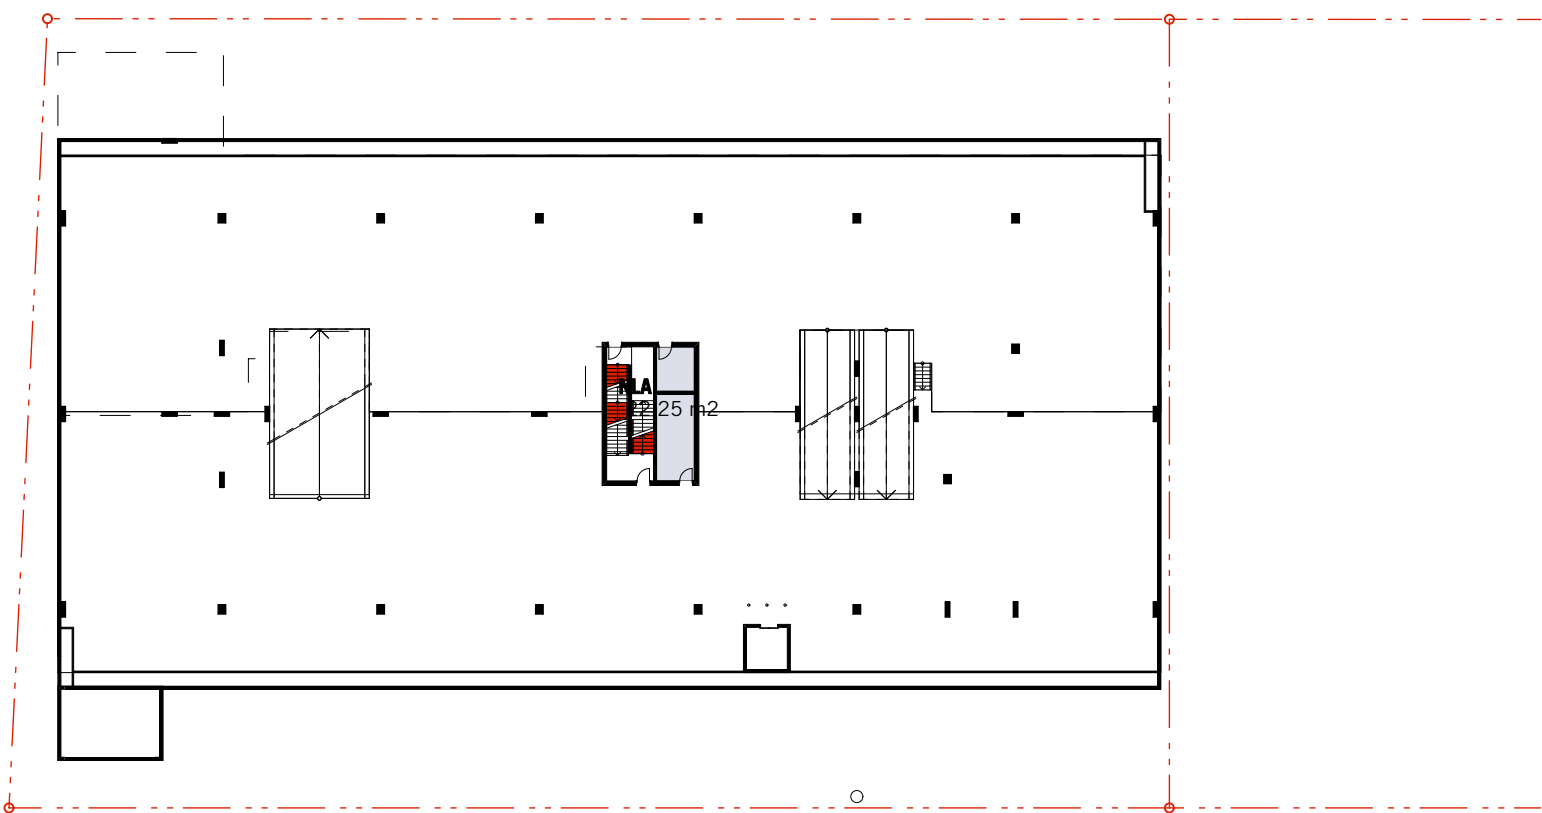

2 Basement 01
1:500



5 Level 01
1:500

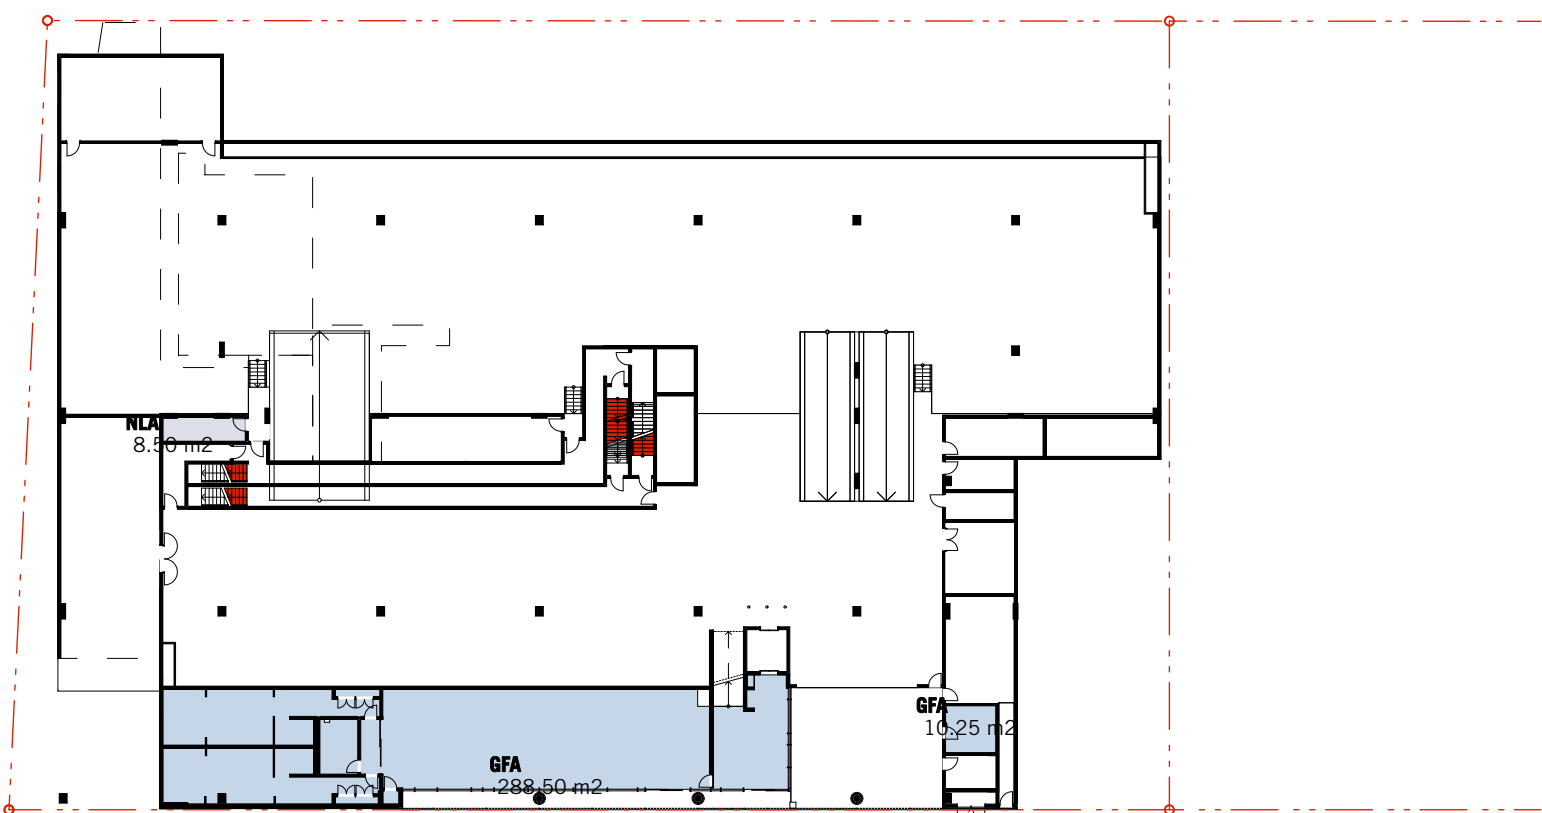

3 Ground Level
1:500



6 Typical Level (Level 04)
1:500

Area Schedule

	GFA	NLA- Comm.	NLA- Retail	Additional areas
PLANT				
LEVEL 4	2660	2527		21- Balcony
LEVEL 3	2660	2527		21- Balcony
LEVEL 2	2660	2527		21- Balcony
LEVEL 1	2651	2516		28- Balcony + Store
UPPER GROUND FLOOR	2180	1983	118	9- Stores
GROUND FLOOR	298			
BASEMENT 1				22- Tenant Store
BASEMENT 2				22- Tenant Store
TOTAL	13109	12080	118	144

Parking Schedule

	Cars	Small Cars	Accessible	TOTAL
GROUND FLOOR	41	9	4	54
BASEMENT 1	68	17	2	87
BASEMENT 2	70	19	1	90
TOTAL	180	44	7	231
Motorbikes	22			
Bicycles (Employee)	91			
Bicycles (Visitor)	14			

Legend + Definitions

- GFA**
Refer Draft Sydney Olympic Master Plan 2030, pg.267
- NLA**
Refer Property Council of Australia- Method of Measurement for Lettable Area- *Whole Floors*, pg.16-24