


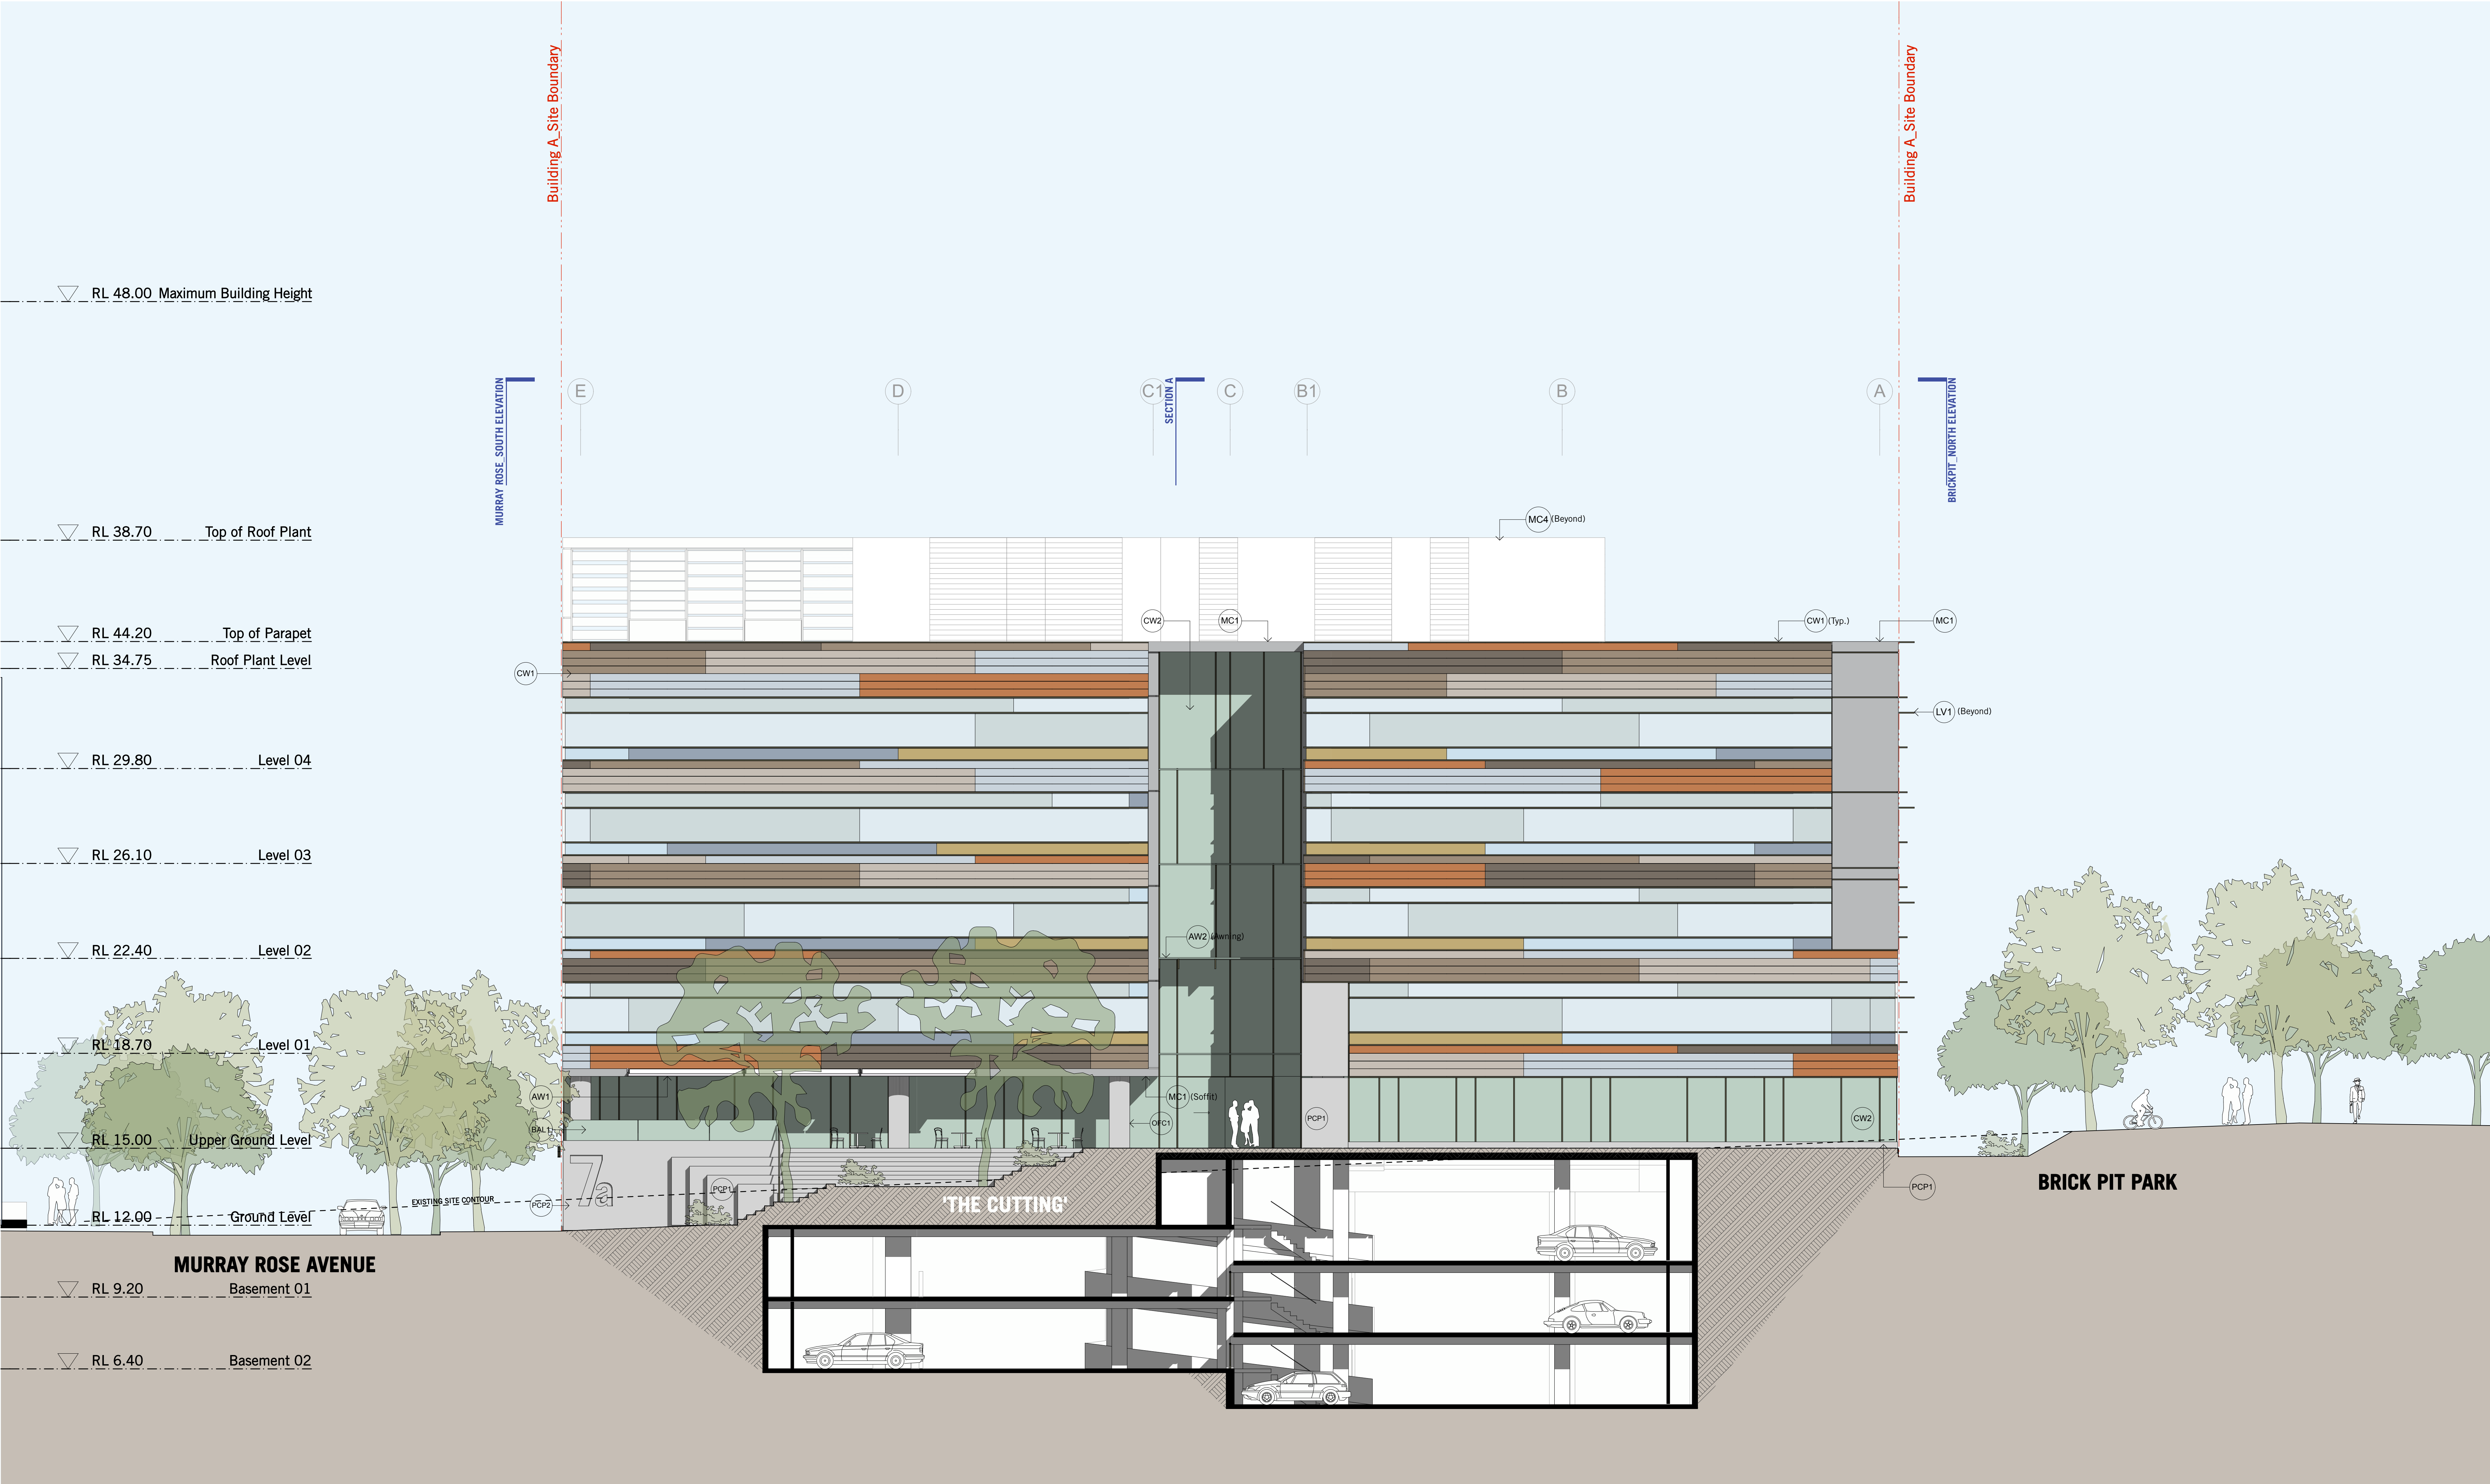

Materials + Finishes Schedule

- (AW1) Awning Type 1: Awning, retractable. Fabric finish.
(AW2) Awning Type 2: Frameless glass on steel structure, to future detail.
(BAL1) Balustrade Type 1: Semi-frameless clear glass. Frame-steel. Finish equal in appearance to stainless steel.
(CW1) Curtain Wall System Type 1: Curtain wall system to Facade Engineer's specification. Aluminium frame- powdercoat finish. Colour equal to Dulux 'Weathered Copper'.
(CW2) Glass panels- Colours equal to blue, bronze, grey, clear, clear reflective. Thermal performance to Facade Engineer's requirements. Solid panels- Colours and finish equal to terracotta. Random distribution of grooved, matte and glazed panels in 5 colours. Colours equal to Moulding 'Alphaton Braun', 'Naturrot', 'Eisengrau', 'Blaugrau' and 'Perlgrau'.
(CW3) Curtain Wall System Type 2: Curtain wall system to Facade Engineer's specification. Aluminium frame- powdercoat finish. Colour equal to Dulux 'Weathered Copper'.
(CW4) Glass colour- green. Thermal performance to Facade Engineer's requirements.

- (CW5) Curtain Wall System Type 3: Curtain wall system to Facade Engineer's specification. Aluminium frame- powdercoat finish. Colour equal to Dulux 'Weathered Copper'. Glass colour- bronze. Thermal performance to Facade Engineer's requirements.
(CW6) Curtain Wall System Type 4: As per CW2. Screen printed supergraphics to inside face. Design TBC.
(GC1) Glass, Clear Type 1: Framed door and window suite. Glass equal to CW2. Aluminium frame- powdercoat finish. Colour equal to Dulux 'Weathered Copper'.
(HB1) Handrail Type 1: Steel handrail. Finish equal in appearance to stainless steel.
(HB2) Handrail Type 2: Mild steel handrail. Paint finish. Colour equal to Dulux 'Weathered Copper'.

- (LV1) Louvre Type 1: Horizontal aluminium sunshade, variable depth, to Facade Engineer's specification. Integral to Curtain Wall System CW1. Finishes as per CW1.
(LV2) Louvre Type 2: Aluminium louvre screen/door- powdercoat finish. Colour and finish equal to MC1.
(LV3) Louvre Type 3: Retractable external blind. Powdercoat finish equal to LV2.
(LV4) Louvre Type 4: Glass louvre. Frame- powdercoat finish. Colour equal to Dulux 'Weathered Copper'.
(LV5) Glass colour- bronze.
(LV6) Louvre Type 5: Vertical sunshade. Powdercoat finish. Colour equal to Dulux 'Weathered Copper'.
(MC) Metal Cladding System Type 1: Cassette type metal cladding system. Finish and colour equal in appearance to pre-weathered zinc.

- (MC2) Metal Cladding System Type 2: Decorative metal cladding system equal to preweathered Corten steel. Natural finish and colour.
(MC3) Metal Cladding System Type 3: Metal cladding system equal to stainless steel. Natural finish and colour.
(MC4) Metal Cladding System Type 4: Prefinished screen system with integrated louvre panels as required. Colour and finish equal to LV2.
(PC1) Concrete Column Type 1: Honed off form concrete finish. Colour equal to 'Brite and Lite'.
(PC2) Precast Panel Type 1: Precast concrete panel, colour equal to 'Brite and Lite'.
(PC3) Precast Panel Type 2: Precast concrete panel with embossed graphics. Finish and colour equal to PCP1.
(TC1) Timber Cladding System Type 1: Composite timber cladding system. Finish and colour equal in appearance to 'Spotted Gum'.