


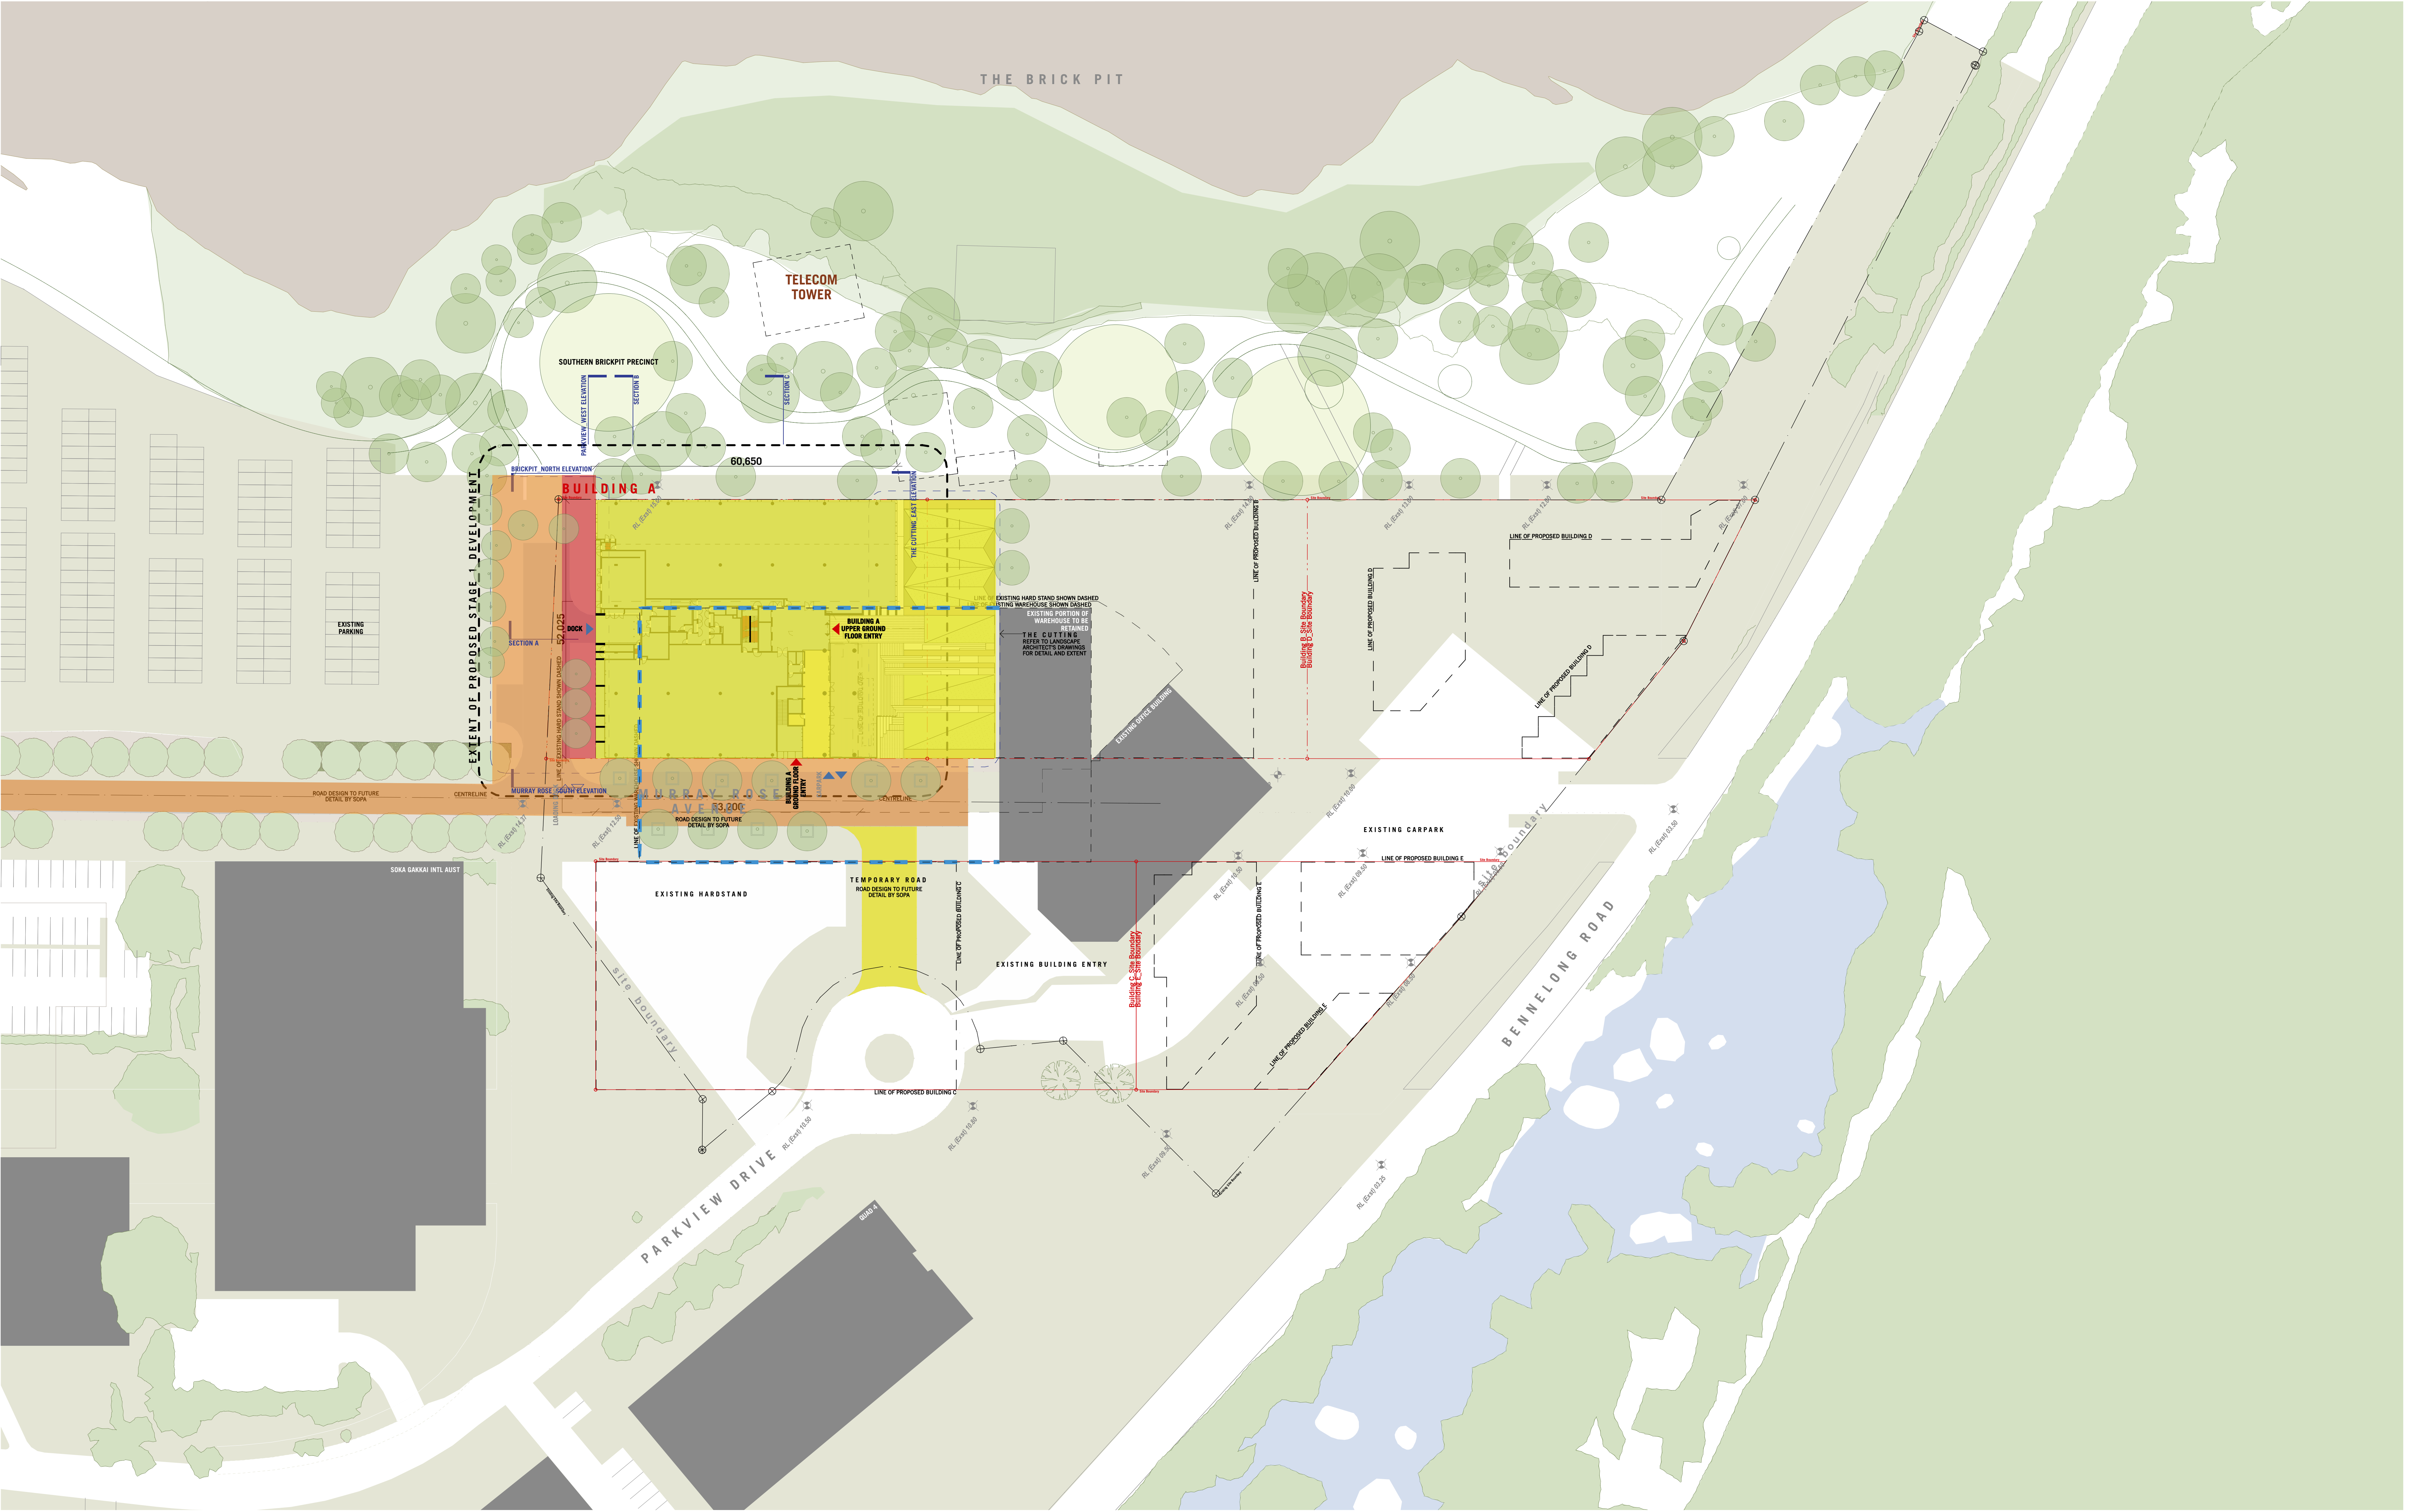

Legend

- Demolition by Developer
- Works below ground by Developer and above ground by SOPA
- Works by SOPA
- Works above and below ground by Developer

CLIENT
THE GPT GROUP
Level 52, MLC Centre 19 Martin Place,
Sydney NSW 2000
02 8239 3555

NOTES
THIS DRAWING IS COPYRIGHT © AND SHALL REMAIN THE PROPERTY OF TURNER + ASSOCIATES ARCHITECTS. NO
REPRODUCTION WITHOUT PERMISSION. UNLESS NOTICED OTHERWISE THIS DRAWING IS NOT FOR CONSTRUCTION.
DO NOT SCALE FROM DRAWINGS. FIGURED DIMENSIONS SHALL TAKE PRECEDENCE.

GPT
The GPT Group

PROJECT MANAGER
BOVIS LEND LEASE
30 The Bond, 30 Hickson Road
Millers Point, NSW 2000
02 9236 6111

Bovis
Lend Lease

PROJECT TITLE
PARKVIEW PLACE, BUILDING A
7 PARKVIEW DRIVE, SYDNEY OLYMPIC PARK
DRAWING TITLE
Extent of Developer's Works

Rev	Date	02.06.10	DS	EA Submission (Amended)
8				
Scale	1:500@B1, 1:1250@A3	ICB No.	09039	DESIGN
STATUS	EA SUBMISSION	DWG No.	EA003a	REV
				B
TURNER + ASSOCIATES				
11 410 Crown Street Surry Hills NSW 2010 Australia T +61 2 8568 0000 F +61 2 8568 0088				