


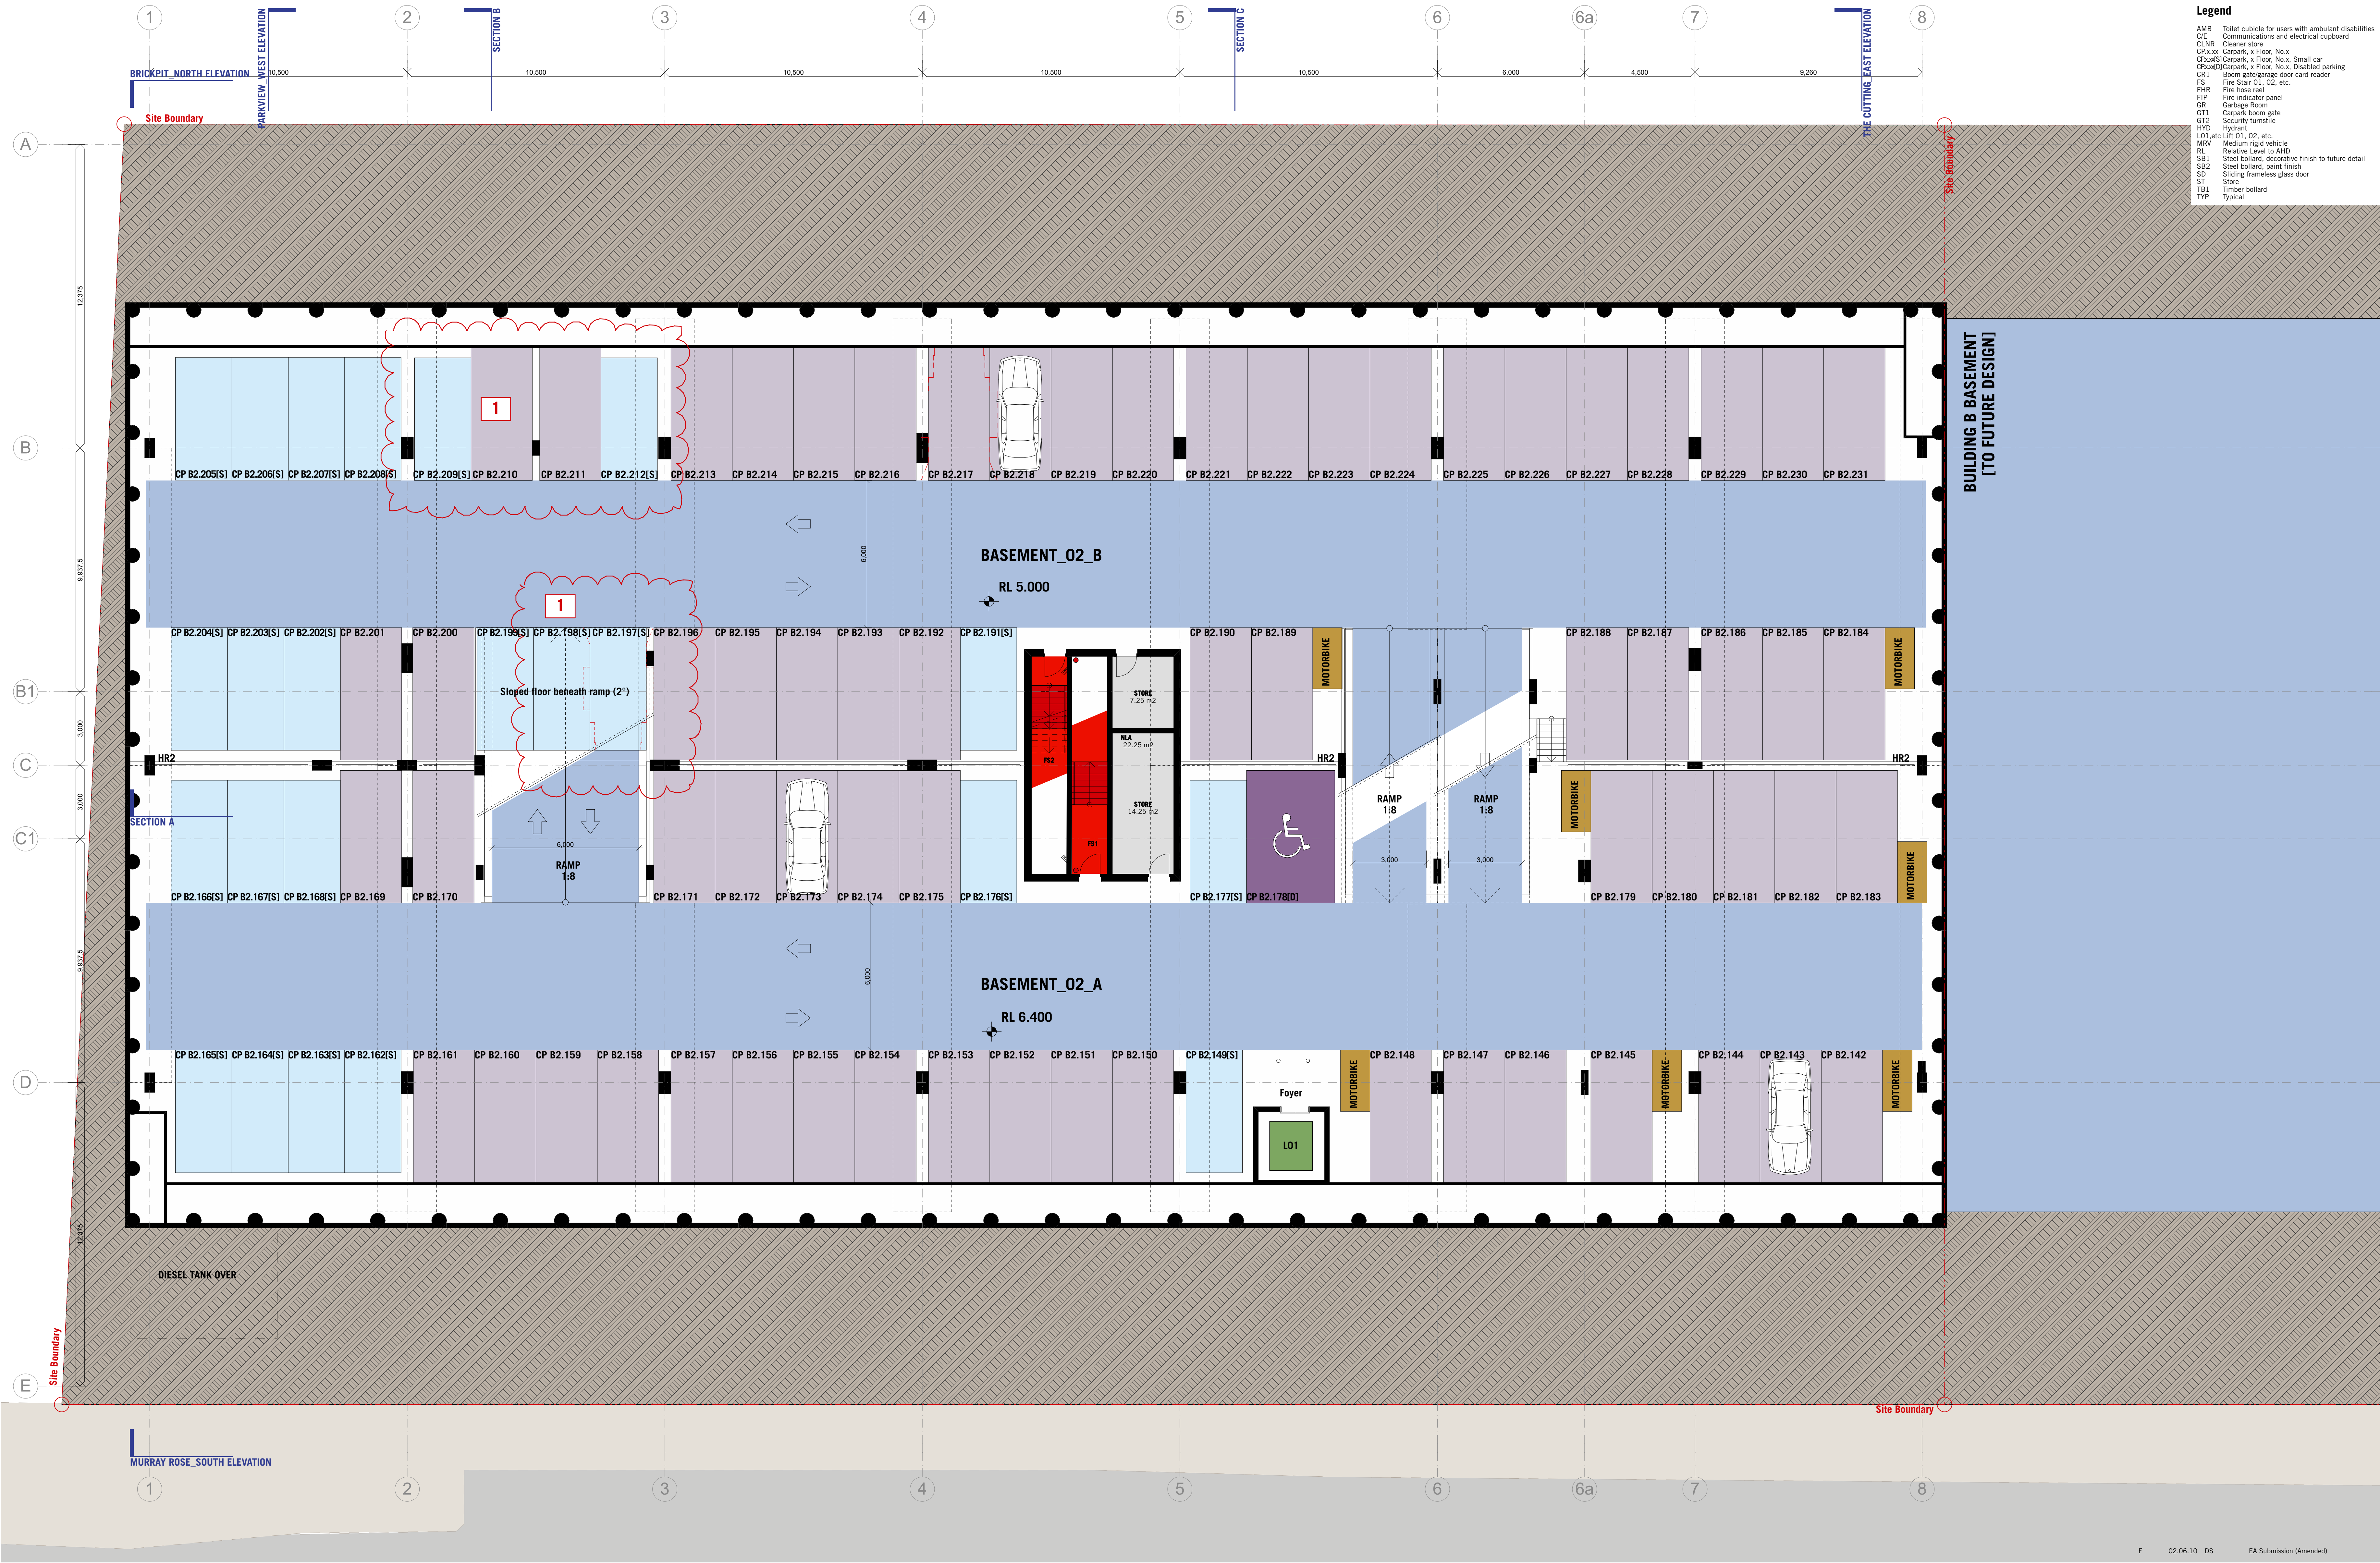

NOTES

THIS DRAWING IS COPYRIGHT © AND SHALL REMAIN THE PROPERTY OF TURNER + ASSOCIATES ARCHITECTS. NO REPRODUCTION WITHOUT PERMISSION. ALL DIMENSIONS SHOWN ON THIS DRAWING ARE IN METERS UNLESS OTHERWISE SPECIFIED. DIMENSIONS SHALL TAKE PRECEDENCE.

CLIENT

THE GPT GROUP

Level 52, MLC Centre 19 Martin Place,
Sydney, NSW 2000
02 8239 3555

PROJECT MANAGER

BOVIS LEND LEASE

30 The Bond, 30 Hickson Road
Millers Point, NSW 2000
02 9236 6111

GPT
The GPT Group

Bovis
Lend Lease

PROJECT TITLE

PARKVIEW PLACE, BUILDING A

7 PARKVIEW DRIVE, SYDNEY OLYMPIC PARK

DRAWING TITLE

Basement 02 Plan

Rev Date

02.06.10 DS

EA Submission (Amended)

Rev Date

02.06.10 DS

EA Submission (Amended)

Rev Date

02.06.10 DS

EA Submission (Amended)

Rev Date

02.06.10 DS

EA Submission (Amended)