


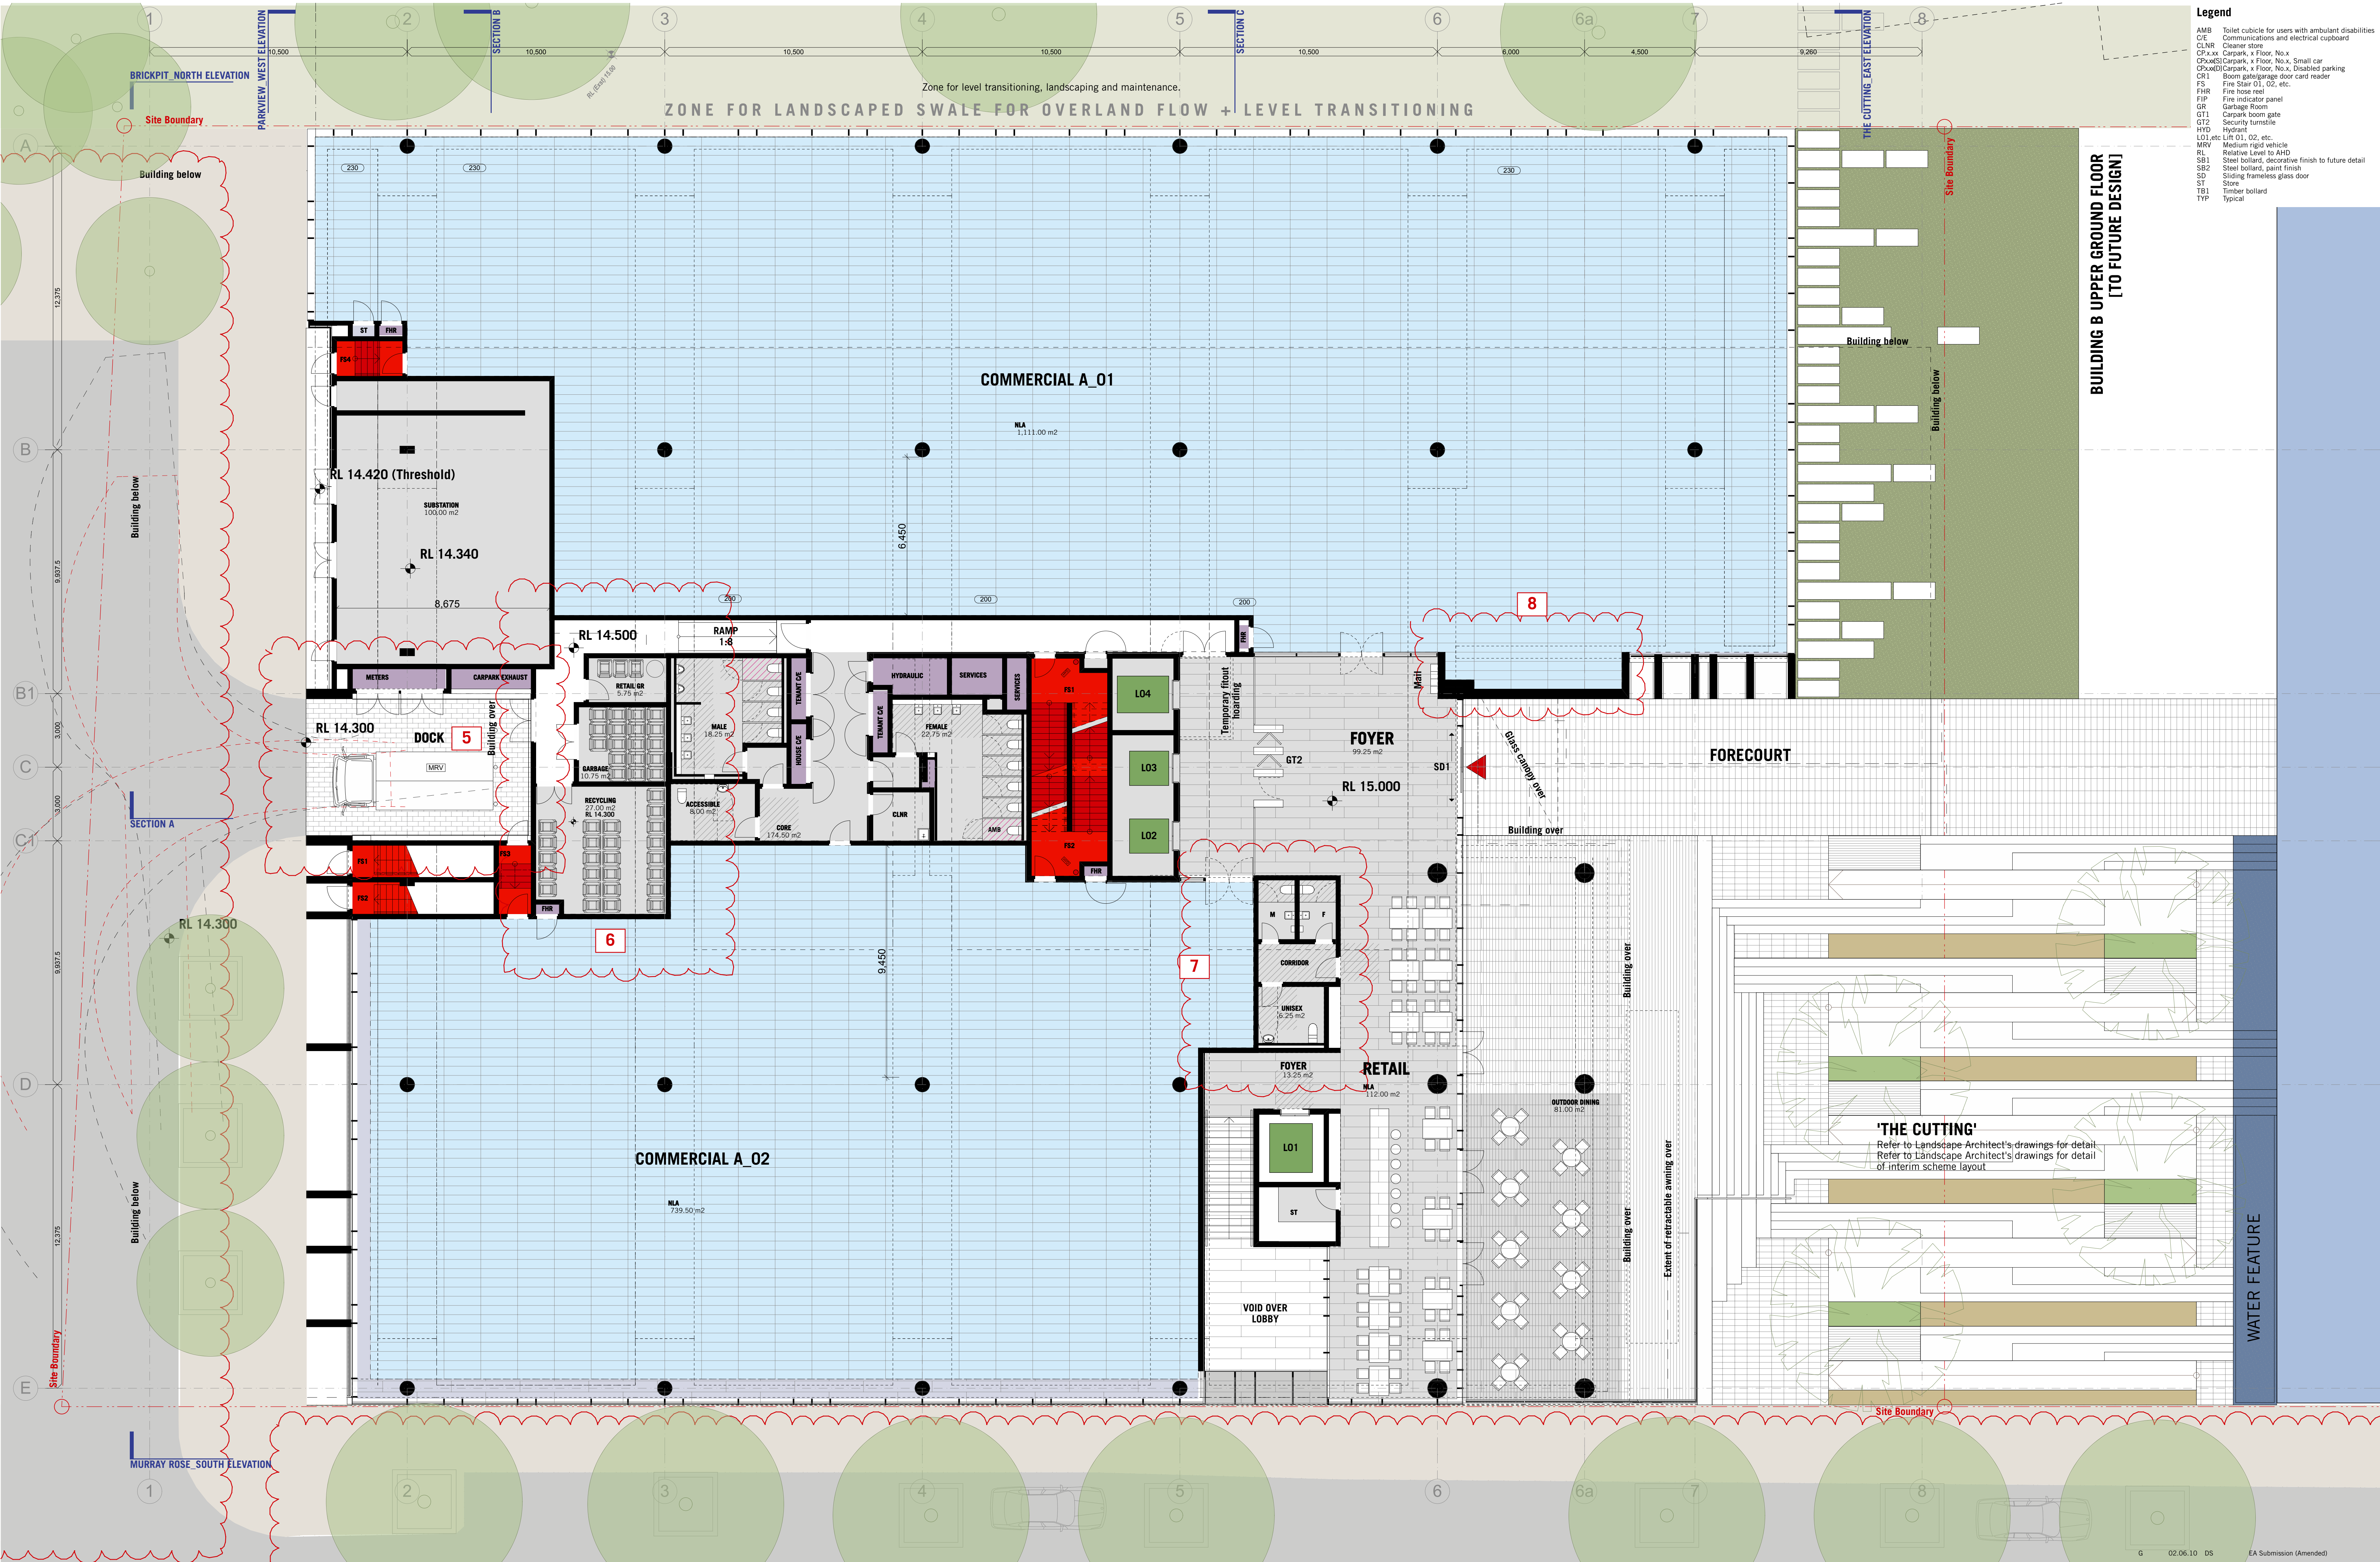

- Legend**
- AMB Toilet cubicle for users with ambulant disabilities
 - C/E Communications and electrical cupboard
 - CLNR Cleaner store
 - CP-x-x Carpark, x Floor, No. x
 - CPx-x-SD Carpark, x Floor, No. x, Small car
 - CPx-x-SD Carpark, x Floor, No. x, Disabled parking
 - CR1 Boom gate/garage door card reader
 - FS Fire Stair 01, 02, etc.
 - FHR Fire hose reel
 - FIP Fire indicator panel
 - GR Garbage Room
 - GT1 Carpark boom gate
 - GT2 Security turnstile
 - HVD Hydrant
 - L01 etc Lift 01, 02, etc.
 - MRV Medium rigid vehicle
 - RL Relative Level to AHD
 - SB1 Steel bollard, decorative finish to future detail
 - SB2 Steel bollard, paint finish
 - SD Sliding frameless glass door
 - ST Store
 - TB1 Timber bollard
 - TYP Typical