


LEGEND

- Teaching
- Office
- Cafe/ Restaurant
- Stairs/ Circulation
- Plant/ Services
- Student Accommodation
- Existing Building

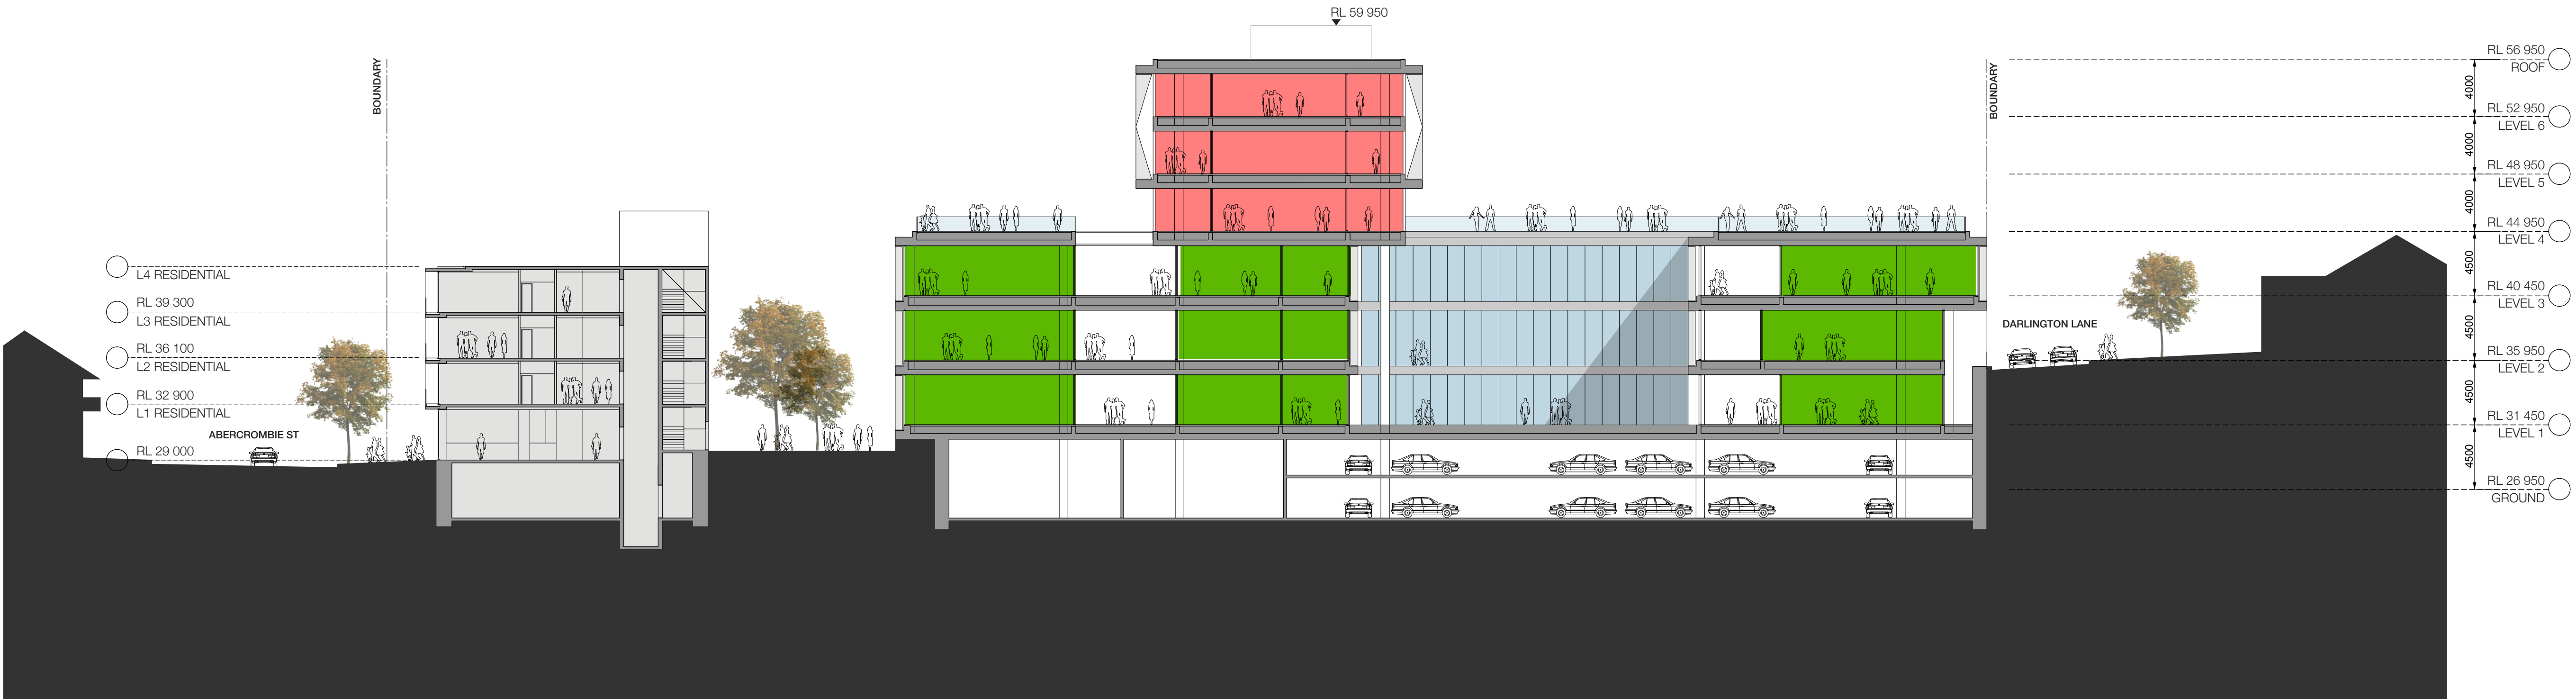

01 SECTION A
1:250 @ A1



01 SECTION B
1:250 @ A1

3	AMENDED PART 3A SUBMISSION	10.03.11	GS
2	AMENDED PART 3A SUBMISSION	25.02.11	GS
1	PART 3A SUBMISSION	13.12.10	GS
Rev	Description	Date	pp'd

Client
UNIVERSITY OF SYDNEY

Project
ABERCROMBIE PRECINCT
REDEVELOPMENT
#Street

WOODS BAGOT
AUSTRALIA
ASIA
MIDDLE EAST
EUROPE
NORTH AMERICA

Drawing title

Sections A + B


Date generated
03/2011
Checked
GS
Approved
GS

Scale
1:500
@ A3 sheet size


Project number
2-20-1874
Drawing number/revision
A3101 3
Status
PART 3A SUBMISSION

LEGEND

- Teaching
- Office
- Cafe/ Restaurant
- Stairs/ Circulation
- Plant/ Services
- Student Accommodation
- Existing Building

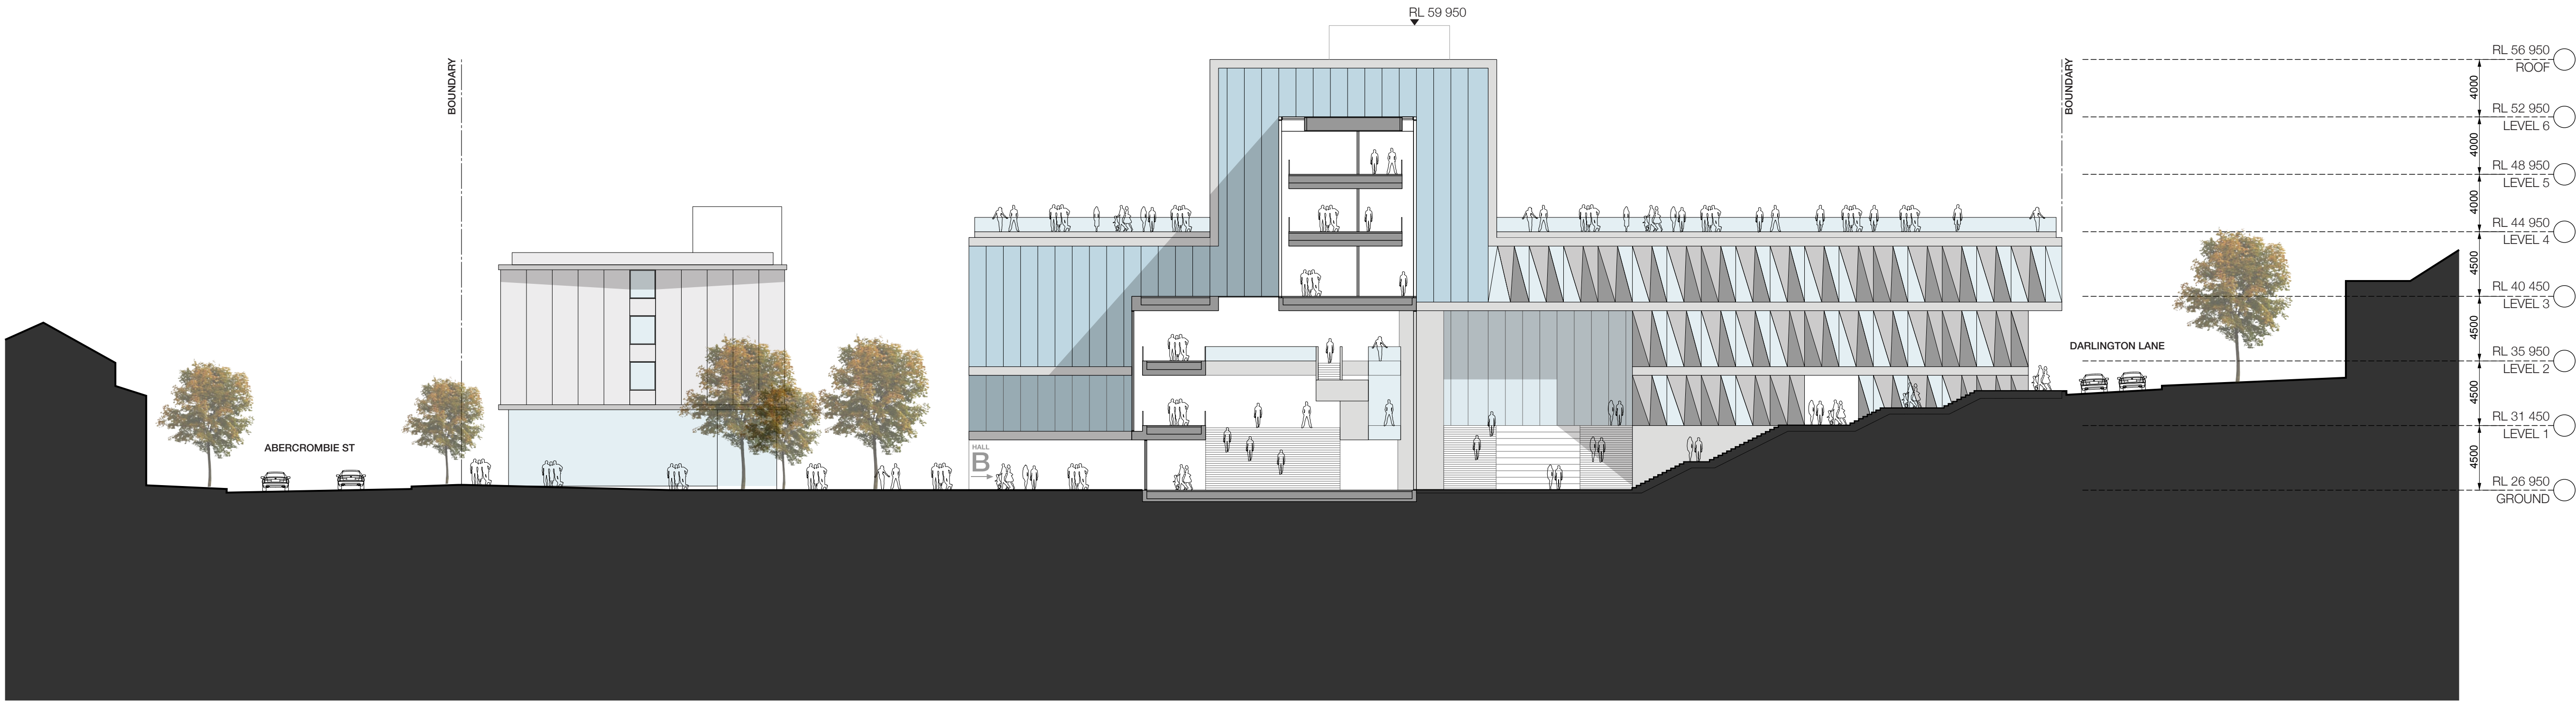

01 SECTION C
1:250 @ A1

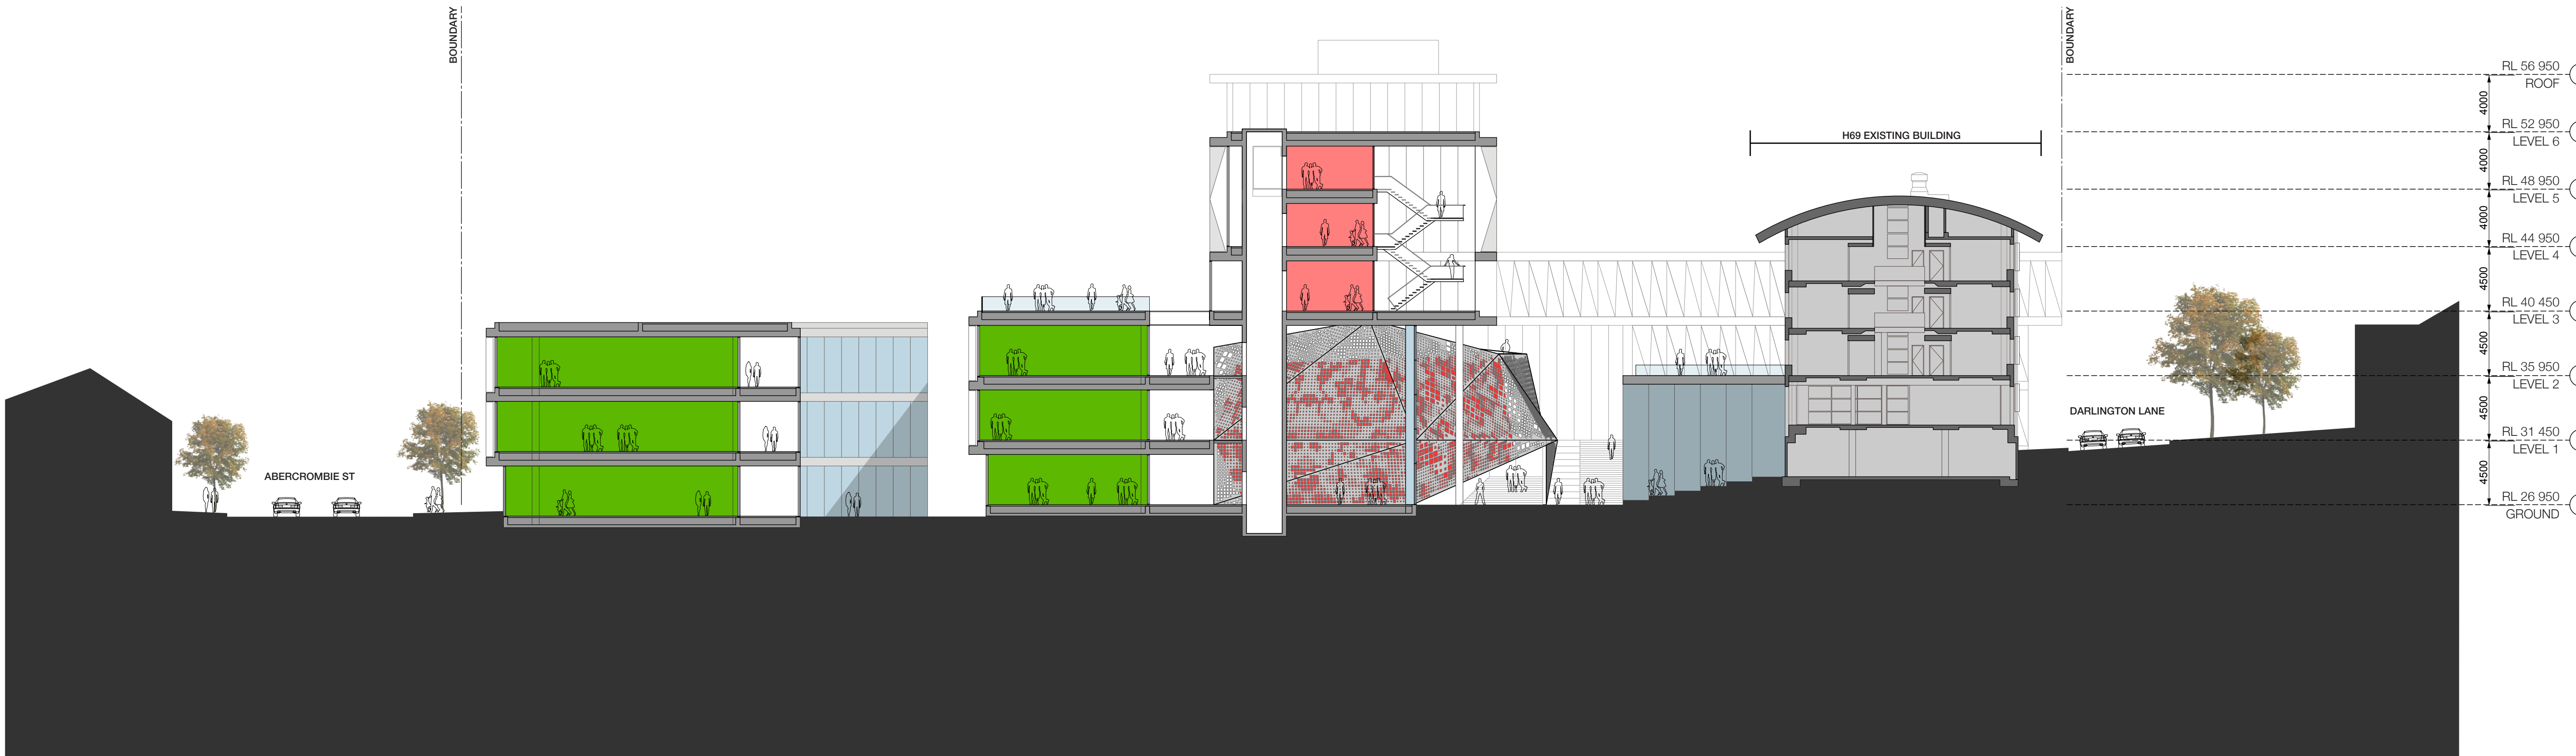

02 SECTION D
1:250 @ A1

3	AMENDED PART 3A SUBMISSION	10.03.11	GS
2	AMENDED PART 3A SUBMISSION	25.02.11	GS
1	PART 3A SUBMISSION	13.12.10	GS

Rev Description Date pp'd

Client

UNIVERSITY OF SYDNEY

Project
ABERCROMBIE PRECINCT
REDEVELOPMENT
#street

WOODS BAGOT
AUSTRALIA
ASIA
MIDDLE EAST
EUROPE
NORTH AMERICA

Drawing title


Sections C + D

Date generated 03/2011
Checked GS
Approved GS

Scale
1:500
@ A3 sheet size

Project number 2-20-1874
Drawing number A3102
Revision 3

Part 3A Submission

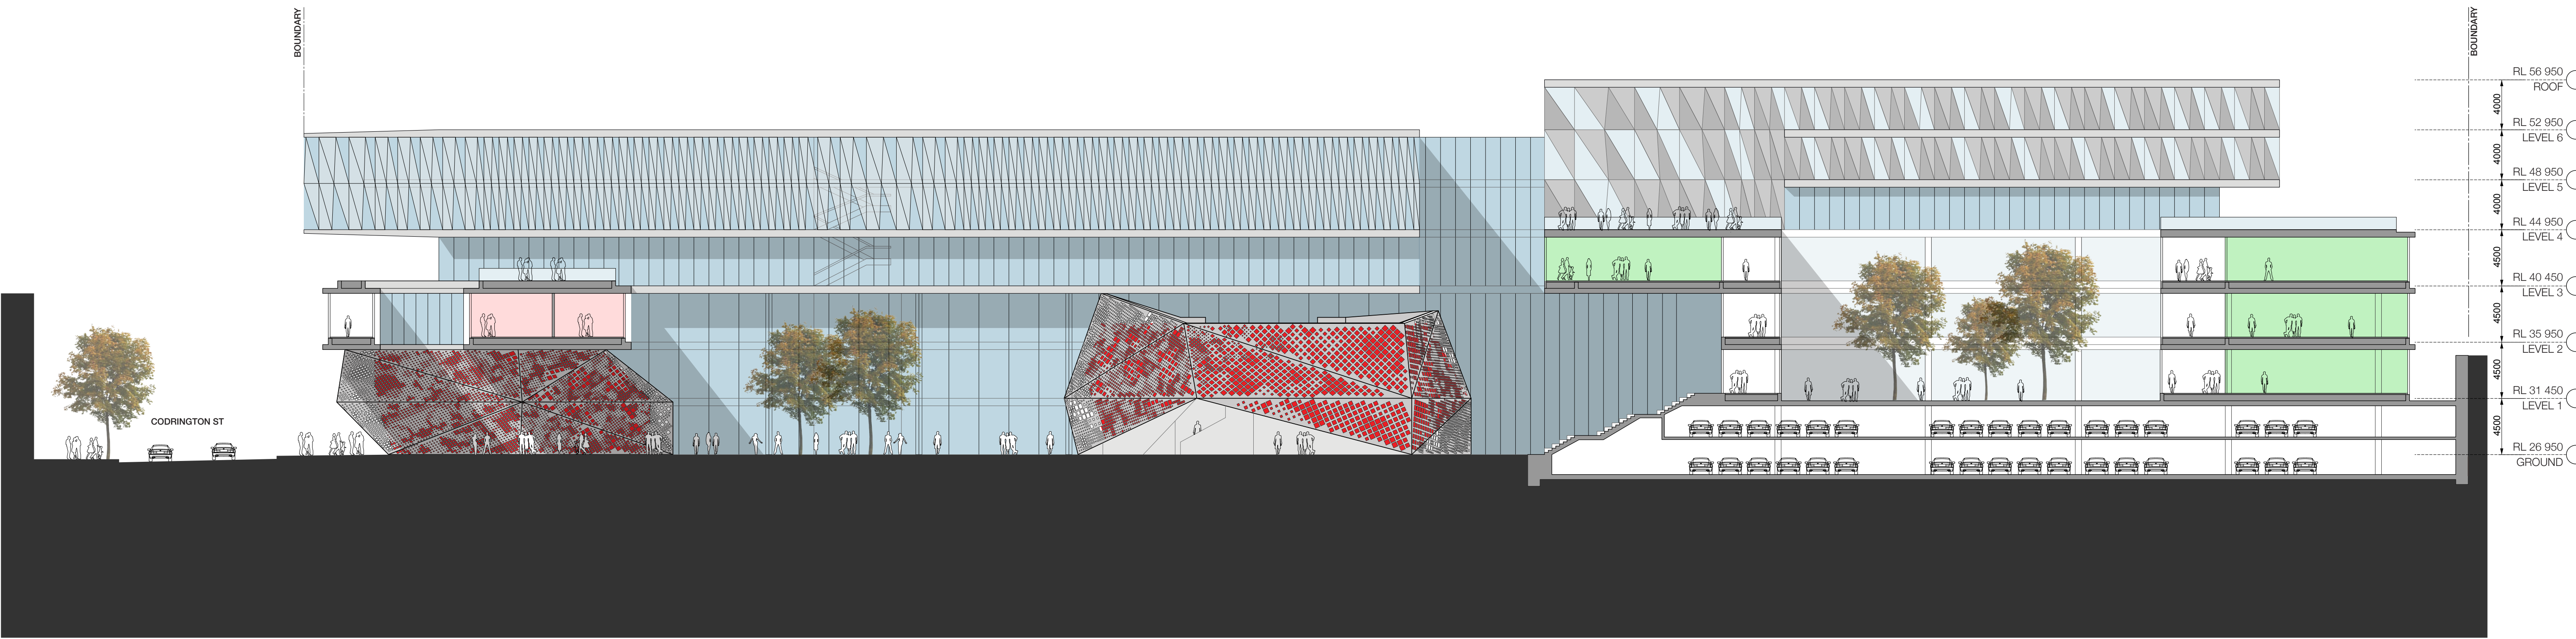

01 SECTION E
1:250 @ A1

LEGEND

- Teaching
- Office
- Cafe/ Restaurant
- Stairs/ Circulation
- Plant/ Services
- Student Accommodation
- Existing Building

3	AMENDED PART 3A SUBMISSION	10.03.11	GS
2	AMENDED PART 3A SUBMISSION	25.02.11	GS
1	PART 3A SUBMISSION	13.12.10	GS

Rev Description Date pp'd

Client

UNIVERSITY OF SYDNEY

Project
ABERCROMBIE PRECINCT
REDEVELOPMENT
#Street

WOODS BAGOT AUSTRALIA
ASIA
MIDDLE EAST
EUROPE
NORTH AMERICA

Drawing title

Sections E

Date generated 03/2011 Checked GS Approved GS

Scale
1:500
@ A3 sheet size

Project number 2-20-1874 Drawing number/revision A3103 3

Status
PART 3A SUBMISSION