


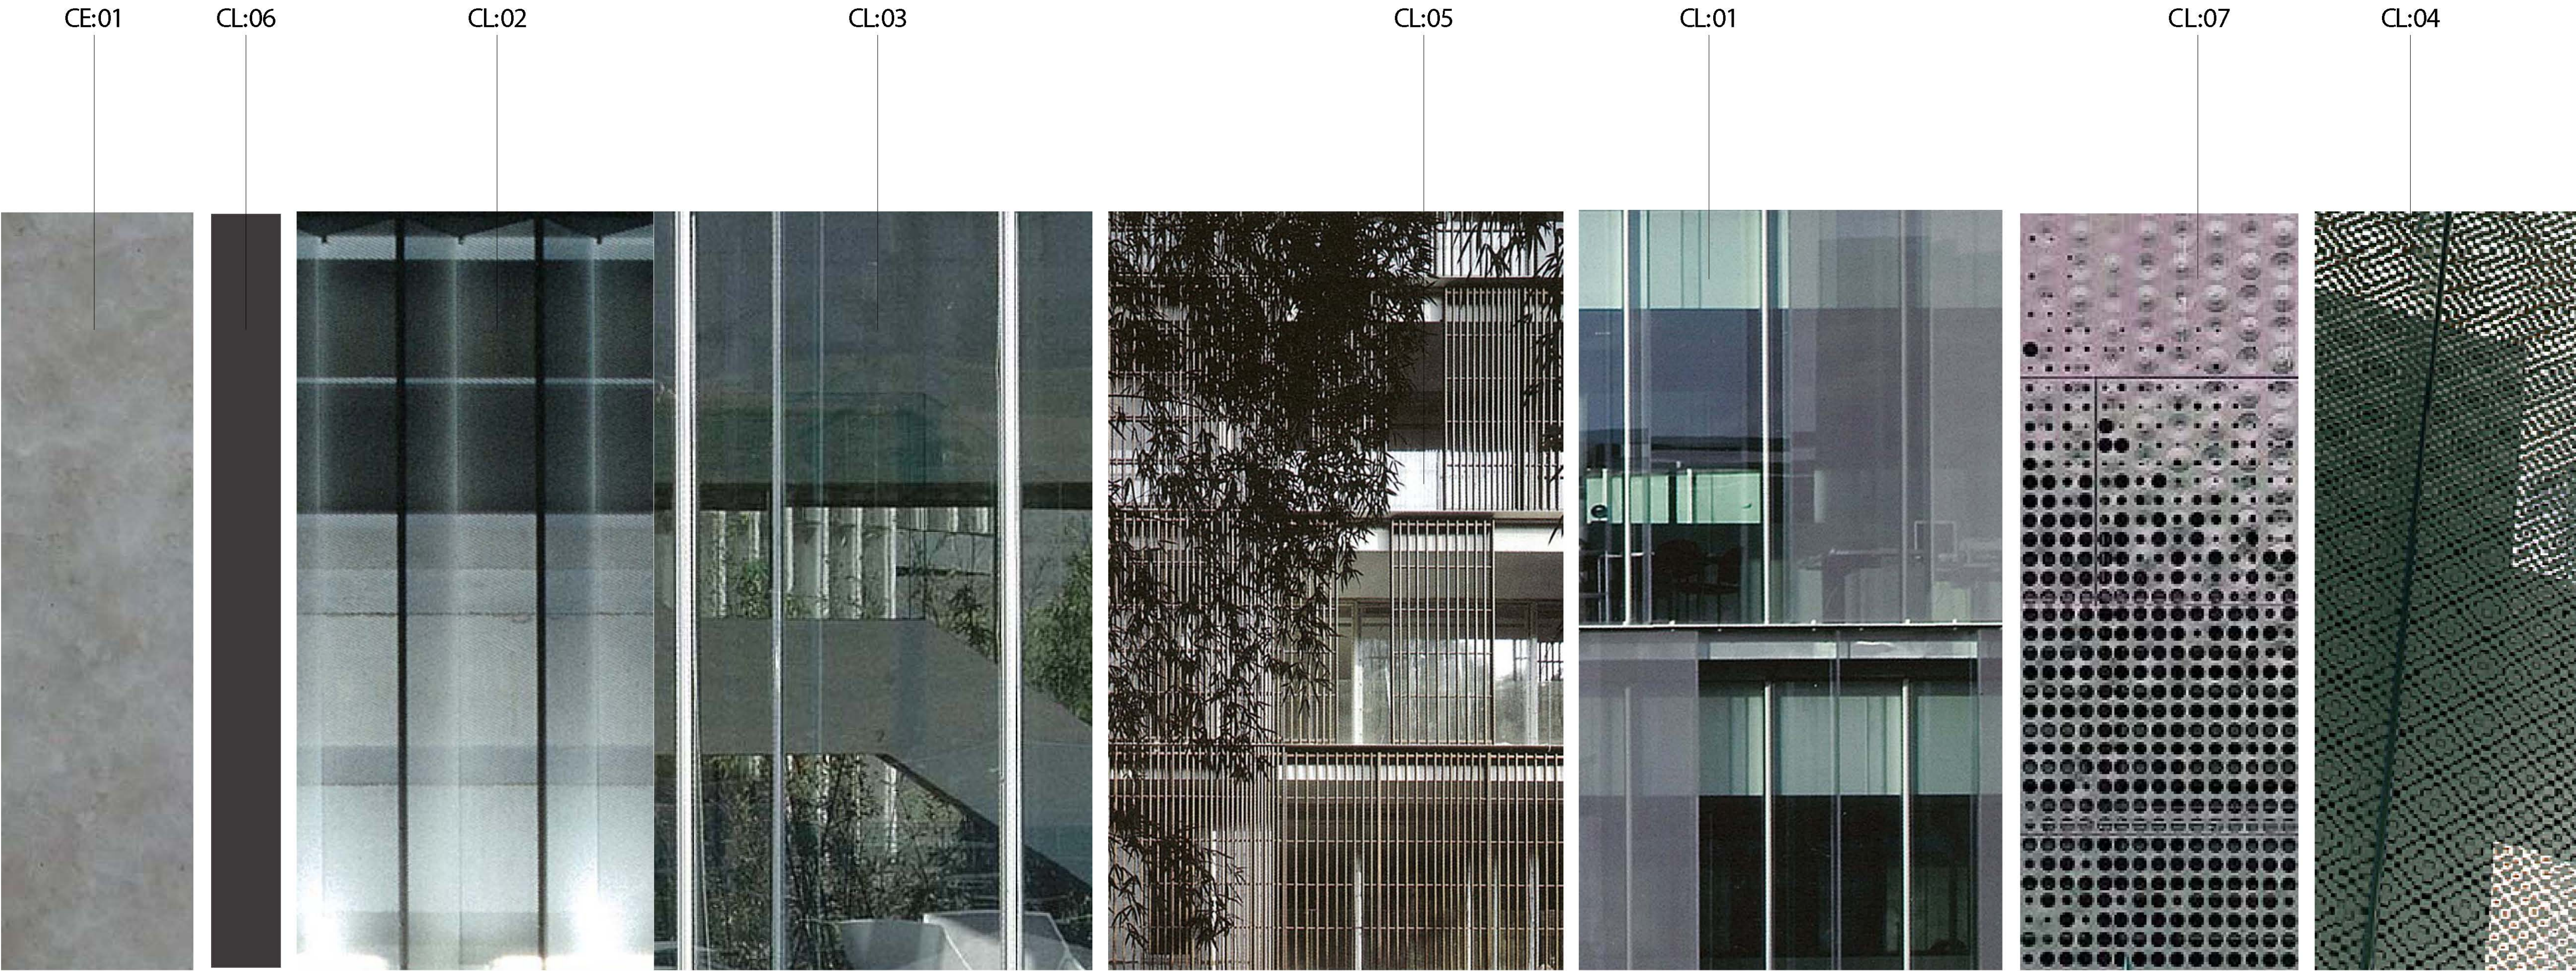

LEGEND

- BA:01 - CLEAR GLASS BALUSTRADE.
- CE:01 - CONCRETE
- CL:01 - CLEAR GLAZING, FULL HEIGHT
- FROSTED GLASS FIXED SHADING AND PRIAVACY PANELS
- CL:02 - CLEAR GLAZING, FULL HEIGHT
- PERFORATED METAL VEIL.
- CL:03 - CLEAR GLAZING, FULL HEIGHT
- CL:04 - CLEAR GLAZING, FULL HEIGHT
- OPAQUE GLASS FRITT PATTERN
- CL:05 - FULL HEIGHT ALUMINIUM FRAMED SLIDING DOORS.
- INTERNAL CLEAR GLASS BALUSTRADE.
- FULL HEIGHT TIMBER CLAD SLIDING DOORS AND SUN SHADING SCREENS.
- CL:06 - DARK GREY METAL BLADE.
- CL:07 - PERFORATED METAL CLADDING

1	PART 3A SUBMISSION	13.12.10
Rev	Description	Date App'd
Client	UNIVERSITY OF SYDNEY	
	2	

Project
ABERCROMBIE PRECINCT
REDEVELOPMENT

**WOODS
BAGOT.** AUSTRALIA
ASIA
MIDDLE EAST
EUROPE
NORTH AMERICA

Drawing title

FINISHES
MATERIALS BOARD

Date generated 13-12-10
Checked GS
Approved GS
Scale

Project number 2-20-1874
Drawing number A9001
Revision 1
Status
PART 3A SUBMISSION



5	AMENDED PERSPECTIVE VIEW	22.03.11	GS
4	AMENDED PART 3A SUBMISSION	11.03.11	GS
3	AMENDED PART 3A SUBMISSION	10.03.11	GS
2	AMENDED PART 3A SUBMISSION	25.02.11	GS
1	PART 3A SUBMISSION	13.12.10	GS
Rev	Description	Date	pp'd

Client
UNIVERSITY OF SYDNEY

Project
ABERCROMBIE PRECINCT
REDEVELOPMENT
#5Street

WOODS BAGOT
AUSTRALIA
ASIA
MIDDLE EAST
EUROPE
NORTH AMERICA

Drawing title

Perspective Abercrombie

Date generated 03/2011
Checked GS
Approved GS

Scale
1:500
@ A3 sheet size

Project number 2-20-1874
Drawing numberRevision A9401 5
Status
PART 3A SUBMISSION



5	AMENDED PERSPECTIVE	22.03.11	GS
4	AMENDED PART 3A SUBMISSION	11.03.11	GS
3	AMENDED PART 3A SUBMISSION	10.03.11	GS
2	AMENDED PART 3A SUBMISSION	25.02.11	GS
1	PART 3A SUBMISSION	13.12.10	GS
Rev	Description	Date	pp'd

Client
UNIVERSITY OF SYDNEY

Project
ABERCROMBIE PRECINCT
REDEVELOPMENT
#Street

**WOODS
BAGOT**
AUSTRALIA
ASIA
MIDDLE EAST
EUROPE
NORTH AMERICA

Drawing title

Perspective Codrington

Date generated 03/2011
Checked GS
Approved GS
Scale
1:500
@ A3 sheet size
Project number 2-20-1874
Drawing numberRevision A9402 5
Status
PART 3A SUBMISSION



1	PART 3A SUBMISSION	25.03.11	GS
Rev	Description	Date	pp'd
Client			

UNIVERSITY OF SYDNEY

Project
ABERCROMBIE PRECINCT
REDEVELOPMENT
#Street

**WOODS
BAGOT™**
AUSTRALIA
ASIA
MIDDLE EAST
EUROPE
NORTH AMERICA


Drawing title

Perspective Abercrombie 02


Date generated	Checked	Approved
03/2011	GS	GS

Scale
NTS
@ A3 sheet size


Project number	Drawing number	Revision
2-20-1874	A9403	1
Status		
PART 3A SUBMISSION		

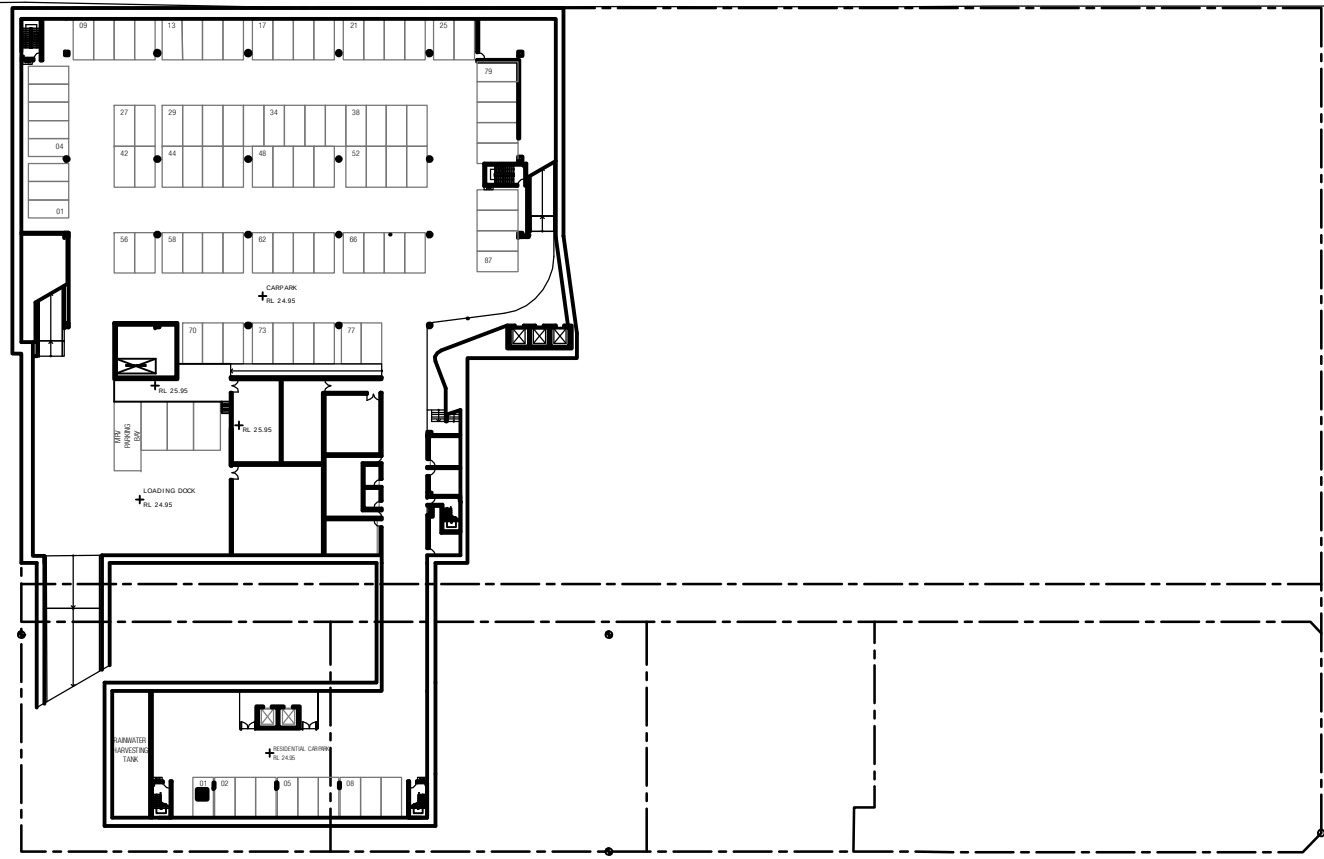

01 BASEMENT CAR PARK

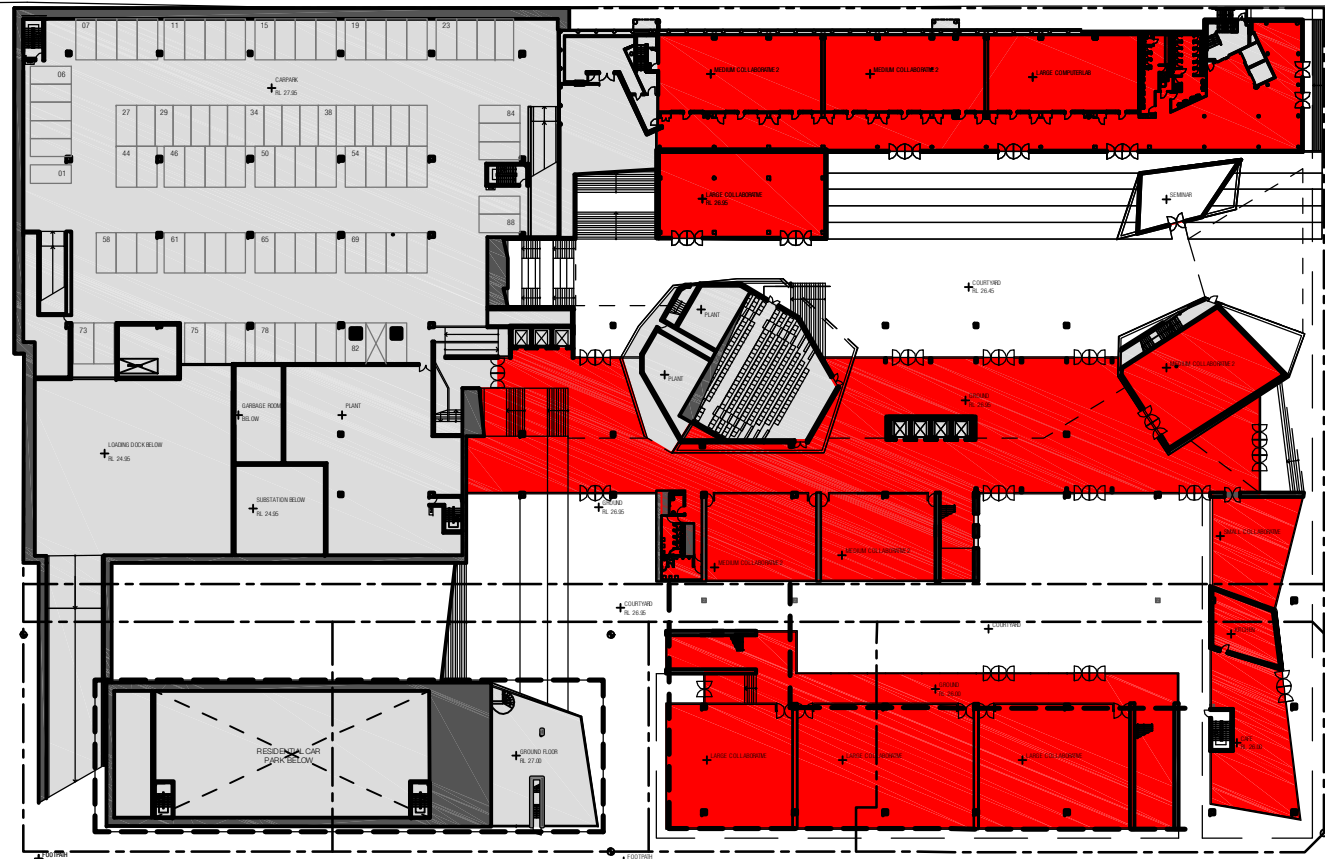

02 GROUND FLOOR

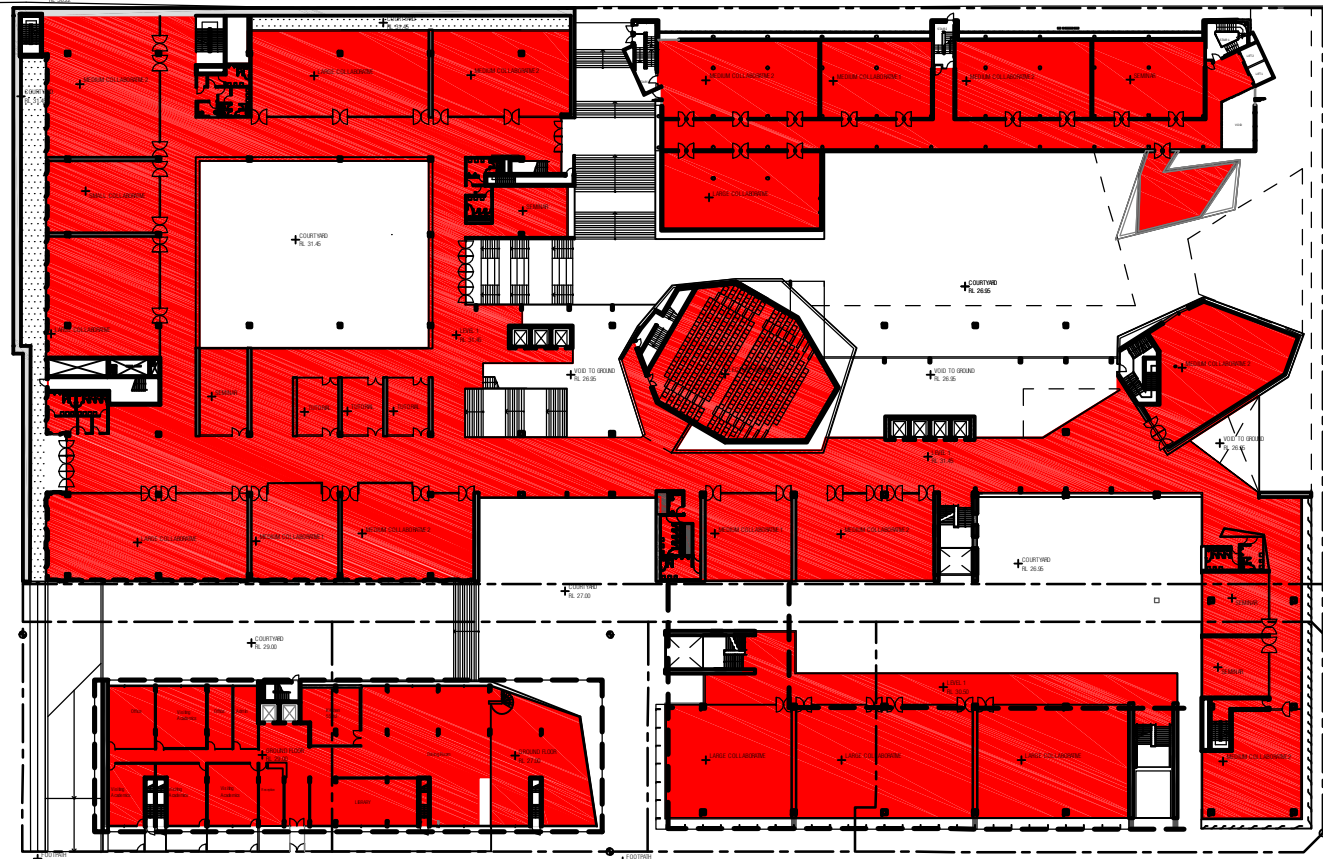


03 LEVEL 1




04 LEVEL 2




05 LEVEL 3

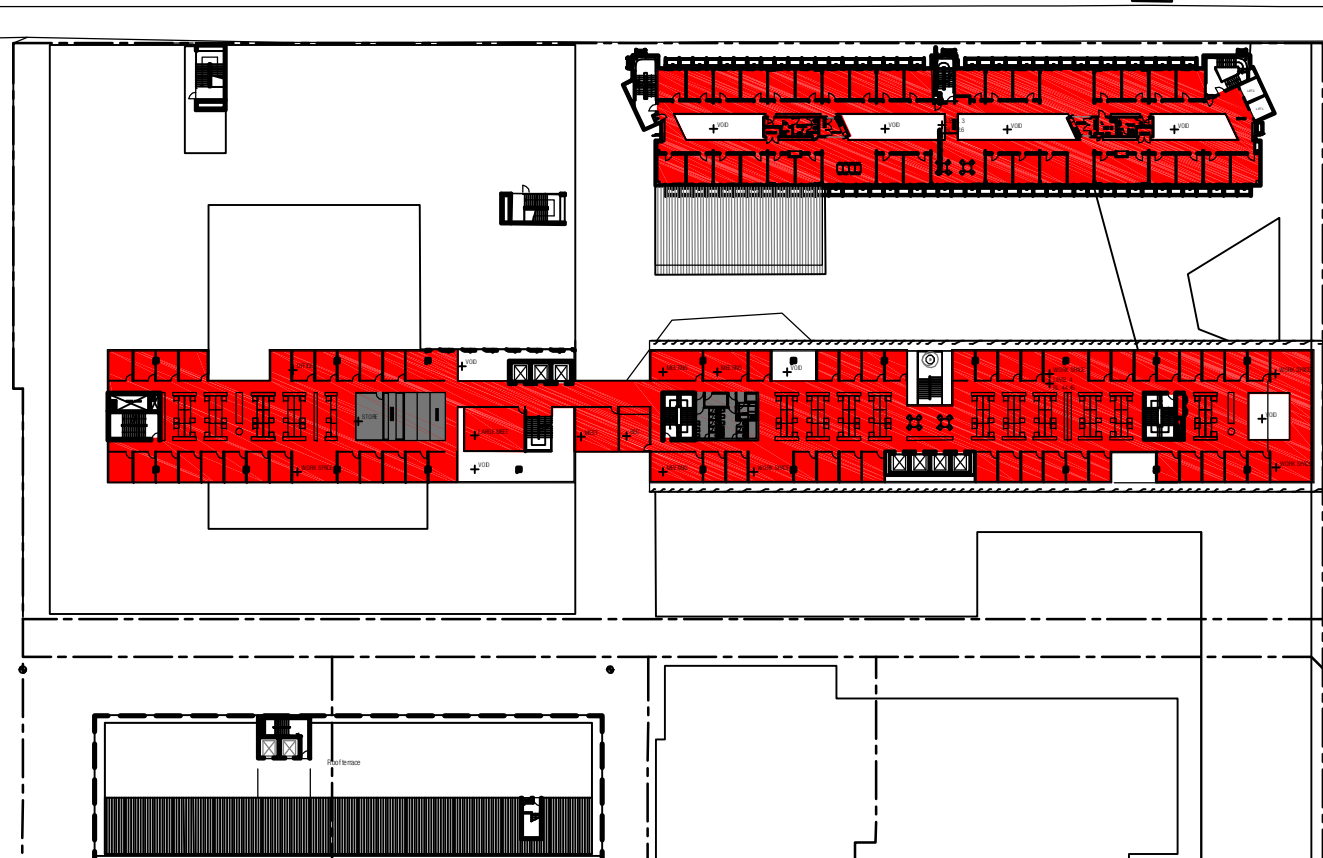


06 LEVEL 4

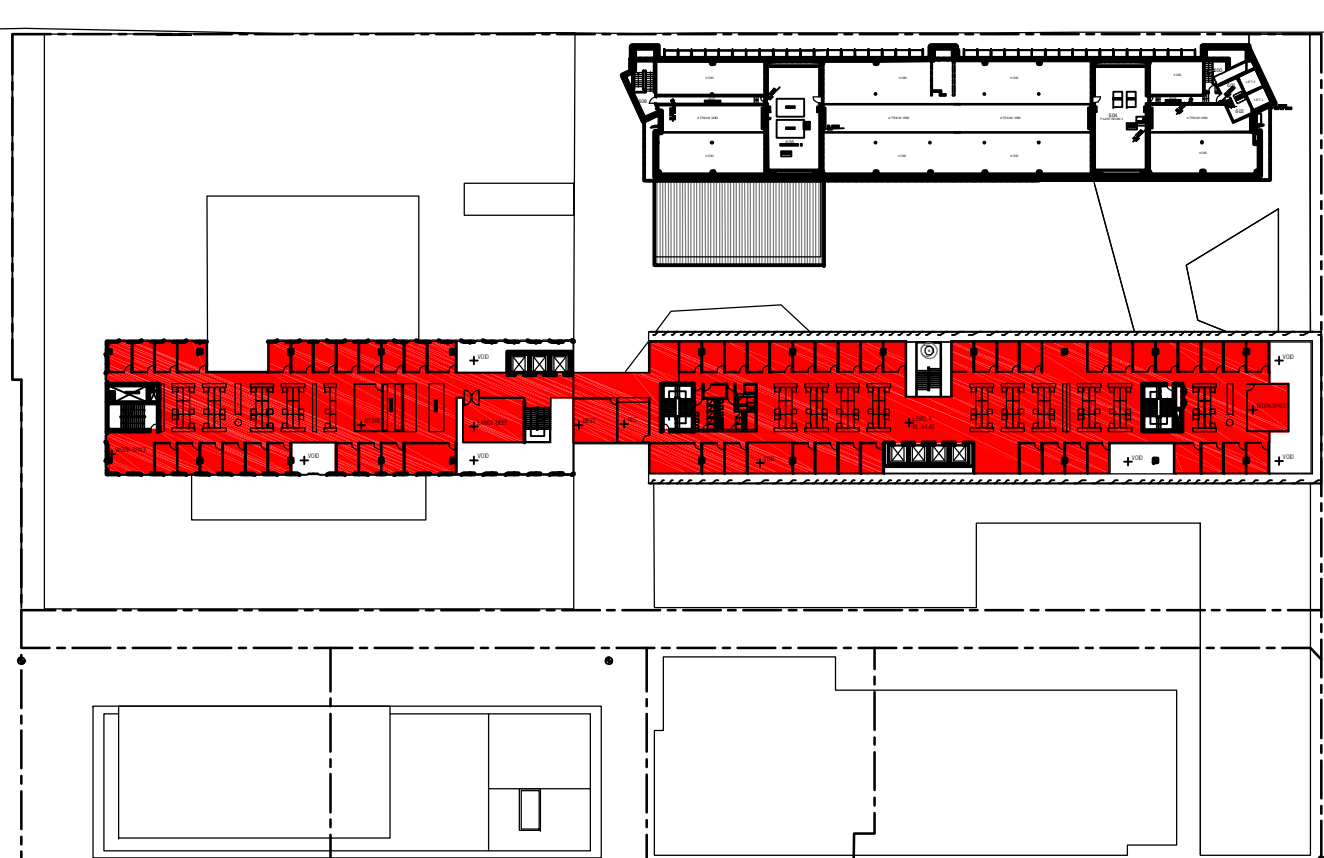

07 LEVEL 5

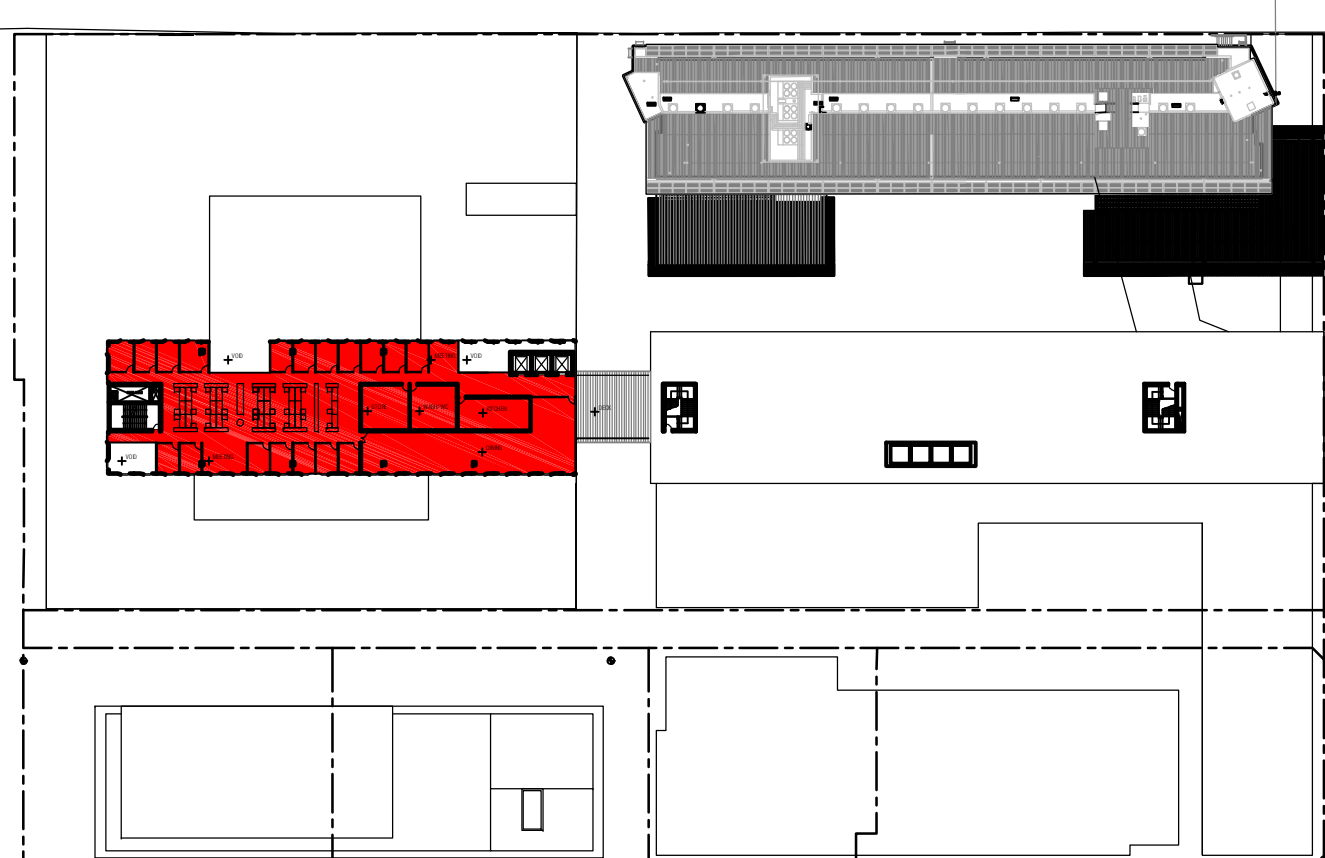

08 LEVEL 6

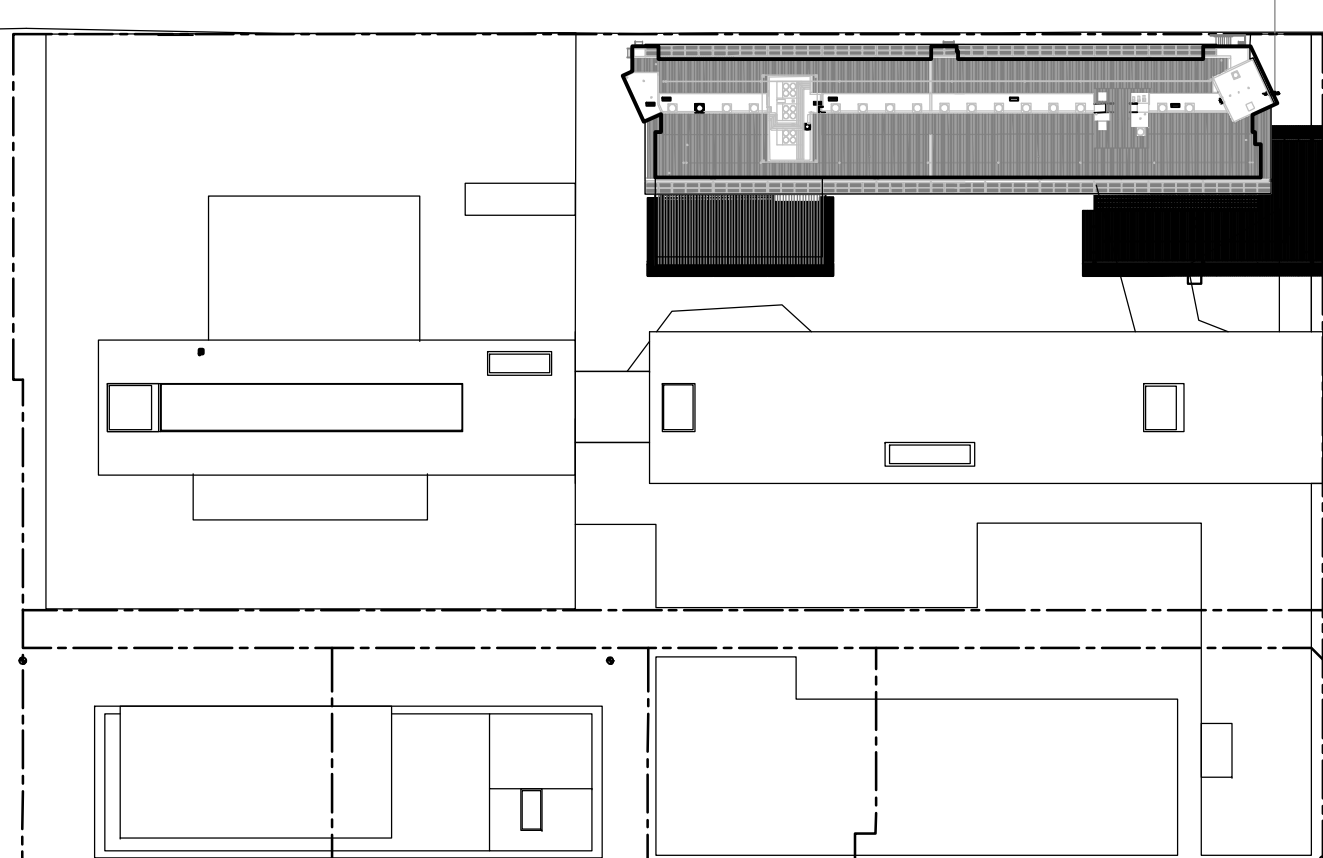

09 ROOF

AREA CALCULATIONS

SITE AREA: - 19, 247 sqm

GROSS FLOOR AREA (GFA):

SYDNEY UNIVERSITY BUSINESS SCHOOL	
BASEMENT	- 0 sqm
GROUND FLOOR	- 2,485 sqm
LEVEL 1	- 5,985 sqm
LEVEL 2	- 6,632 sqm
LEVEL 3	- 5,760 sqm
LEVEL 4	- 2,244 sqm
LEVEL 5	- 1,207 sqm
LEVEL 6	- 917 sqm
ROOF	- 0 sqm
SUB-TOTAL	- 25,230 sqm

H69 (EXISTING FACULTY OF BUILDING & ECONOMICS)	
GROUND	- 1,537 sqm
LEVEL 1	- 1,382 sqm
LEVEL 2	- 1,245 sqm
LEVEL 3	- 955 sqm
LEVEL 4	- 955 sqm
SUB-TOTAL	- 6074 sqm

STAGE 2 BUILDING	
GROUND FLOOR	- 1,436 sqm
LEVEL 1	- 1,216 sqm
LEVEL 2	- 1,227 sqm
SUB-TOTAL	- 3,881 sqm

TOTAL GFA	- 35,185 sqm
-----------	--------------

STUDENT HOUSING

BASEMENT	- 0 sqm
GROUND FLOOR	- 1,100 sqm
LEVEL 1	- 1,110 sqm
LEVEL 2	- 1,110 sqm
LEVEL 3	- 1,110 sqm
ROOF	- 0 sqm
SUB-TOTAL	- 4,430 sqm

Copyright
WOODS BAGOT

Notes
CONTRACTOR MUST VERIFY ALL DIMENSIONS ON SITE BEFORE COMMENCING
WORK OR PREPARING WORKSHOP DRAWINGS. DO NOT SCALE DRAWING.

SCALE BAR



LEGEND

- Teaching
- Office
- Cafe/ Restaurant
- Stairs/ Circulation
- Plant/ Services
- Student Accommodation
- Existing Building

4	AMENDED STAGING	18/03/11	GS
3	PART 3A APPLICATION	10/03/11	GS
2	PART 3A APPLICATION	25/02/11	GS
1	TEST OF ADEQUACY APPLICATION	13/12/10	GS

Rev	Description	Date	App'd
-----	-------------	------	-------

Client
UNIVERSITY OF SYDNEY


Project
ABERCROMBIE PRECINCT
REDEVELOPMENT

**WOODS
BAGOT** AUSTRALIA
ASIA
MIDDLE EAST
EUROPE
NORTH AMERICA

Drawing title
GFA SCHEDULE

Date generated 02/2011	Checked ---	Approved ---	
Scale 1:1000 scale @ A1	50mm on original		

Project number 2-20-1874	Drawing number A9501	Revision 4
Status PART 3A APPLICATION		

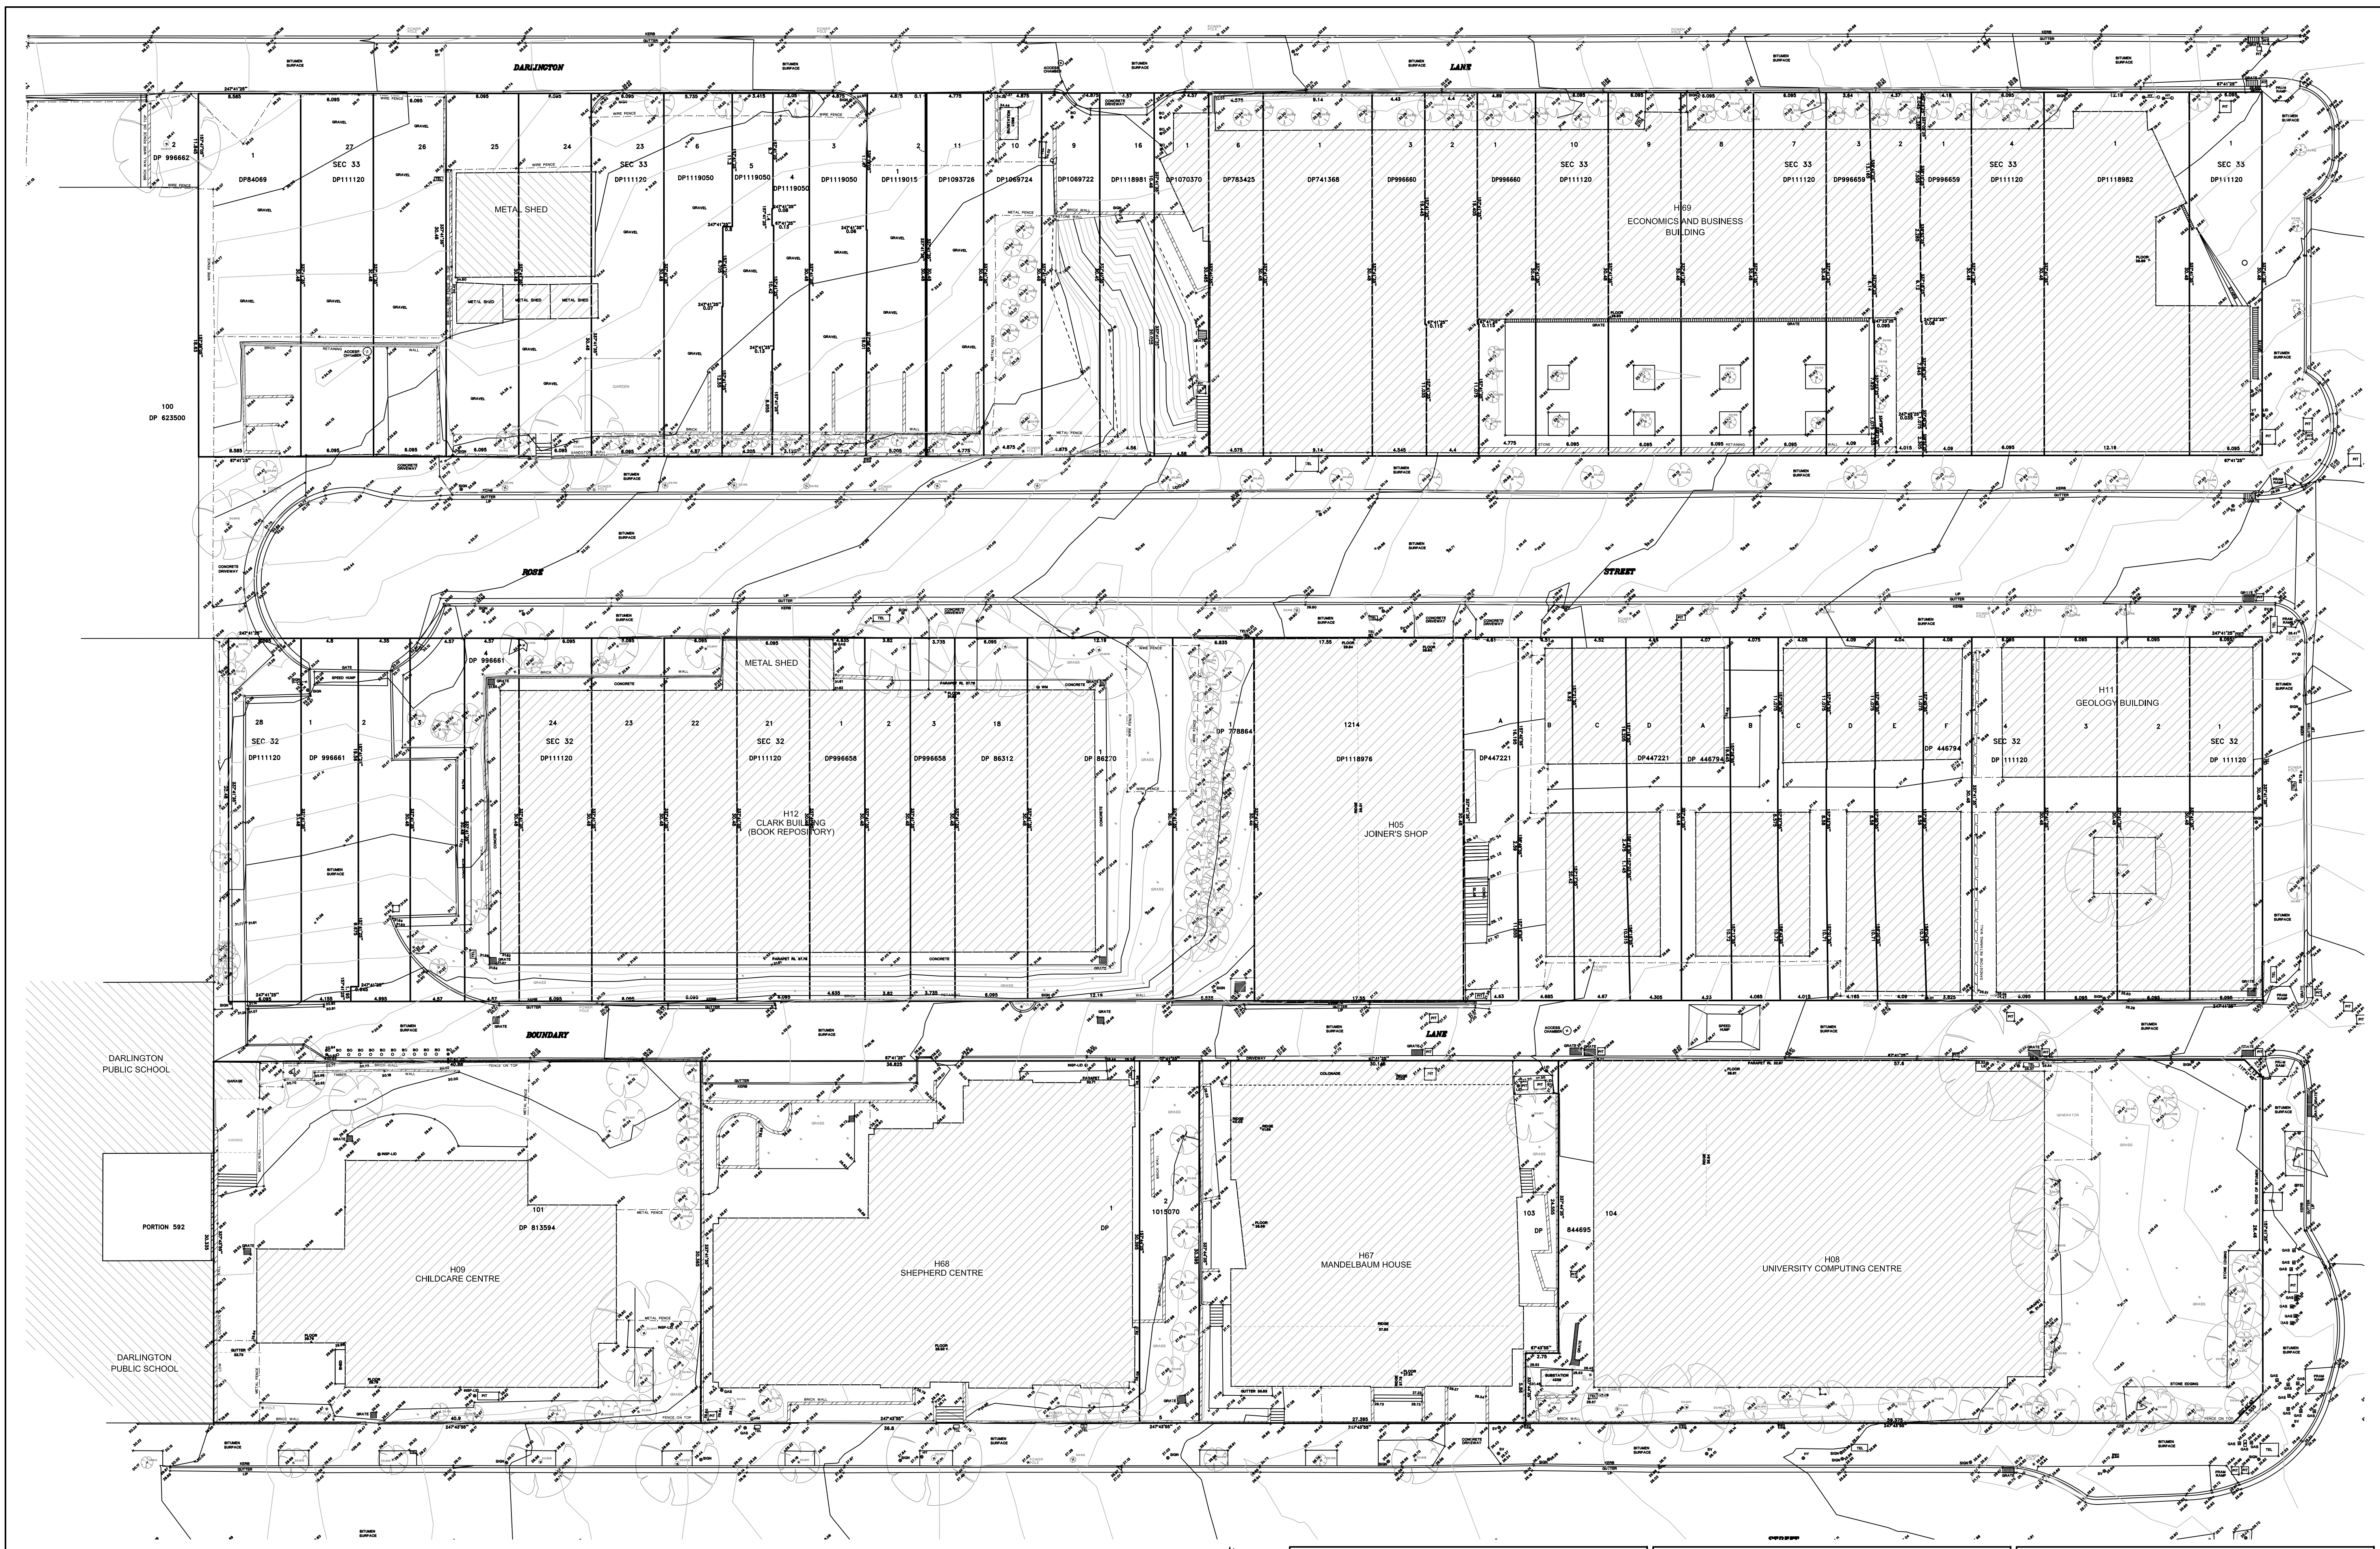

NOTES:
1. The Boundaries shown hereon have been compiled from Plans available from the Department of Lands and are subject to survey.
2. The relationship between features and boundaries is diagrammatic only.
3. No investigation has been made of underground services on or adjacent to this land.
4. Restriction on building may apply to this land.
5. Origin of levels SSM 40268 adopted as RL 40.895 A.H.D.

7.80 DENOTES BOLLARD.
TEL DENOTES TELSTRA PIT.
WM DENOTES WATER METER.
VT DENOTES SEWER VENT.
LID DENOTES SEWER INSPECTION LID.
SV DENOTES STOP VALVE.

0 5 10 15 20 25
COPYRIGHT
THIS DRAWING HAS BEEN PROCESSED ELECTRONICALLY.
NEITHER THE PAPER REPRESENTATION NOR THE ELECTRONIC FILE MAY BE COPIED IN PART OR WHOLE WITHOUT THE WRITTEN APPROVAL OF FRANK M MASON & CO. PTY LTD

FRANK M MASON & CO. PTY LTD
LAND AND ENGINEERING SURVEYORS
CONSULTANTS IN LAND DEVELOPMENT
2 Winslow Street KIRRIBILLI
P.O. Box 56, MILSONS POINT NSW 1565
Tel 02 9929 6233
02 9955 5385
Fax 02 9929 7727
EMAIL
info@mason.net.au

PLAN OF TOPOGRAPHICAL SURVEY OF THE
ABERCROMBIE PRECINCT OF THE UNIVERSITY OF
SYDNEY
Drawn RS Surveyor RS Datum AHD Date 17.9.2010
Reduction Ratio Size Drawing Name Sheet of
1:250 A1 32607-03