



Proposed Trees/Shrub Images



Livistona australis



Brachychiton acerifolius



Xanthorrhoea australis

LP-3A-01

Bench seating

Angophora hispida

Dwarf Apple

D1

— Bench seating
— *Melaleuca armillaris*
— Bracelet Honey Myrt
— Bench seating
— *Banksia serrata*
— Old Man Banksia

Acacia pendula
Weeping Myall
Bench seating

Angophora hispida
Dwarf Apple

Acacia pendula
Weeping Myall

Refer to Level 3
Landscape Plan LP-3A-04

Refer to Ground Level Landscape Plan LP-3A-02
PUBLIC DOMAIN THE FORMER BOUNDARY LANE

Refer to Level 3
Landscape Plan LP-3A-04

Refer to Level 3
Landscape Plan LP-3A-04

Refer to Ground Level Landscape Plan LP-3A-02
GROUND LEVEL (SOUTH EAST) INTERNAL COURTYARD

Refer to Level 1 Landscape Plan LP-3A-03
THE STUDENT HOUSING COURTYARD

Mass Planting - refer Level 3, 4 and 6 Rooftop
Landscapes plant schedule - dwg LP-3A-01

ABERCROMBIE STREET


	Paving Type 1 Exposed Aggregate Concrete
	Paving Type 2 Decomposed Granite
	Paving Type 3 Stone Paving
	Paving Type 4 Stone Paving

P5	Paving Type 5 Steel Heelguard Mesh
P6	Paving Type 6 Stone Paving
D1	Decking Type 1 Hardwood Decking
P1	Mixed Species Planting

 Mass Planting
 Seating Type 1
 Bench Seat
 Turf
 Concrete Seating Wall

A	50% Preliminary DRAFT-Part 3A	16/11/10	TF
B	Part 3A	17/12/10	IK
C	Part 3A - Issue 2	11/03/11	IK

Iss.	Amendment	Date	By
A	50% Preliminary DRAFT-Part 3A	16/11/10	TF
B	Part 3A	17/12/10	IK
C	Part 3A - Issue 2	11/03/11	IK

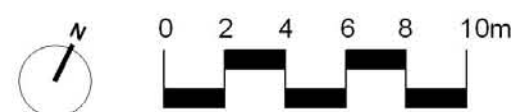

IMPORTANT NOTES:

Do not scale from drawings
 All dimensions to be brought to the attention of the Landscape Architect
 Verify all scale drawings and dimensions. List professional dimensions in mm unless otherwise state
 All floor dimensions and SLLs in meters.
 Use full dimensions only
 Verify all dimensions in place before the commencement of any works
 Contractors shall locate and protect all services prior to construction
 All work shall be carried out in accordance with ASIA, DCA and Local Government Regulations
 Structural Details shall be subject to Engineer's Specifications
 Drainage & Water Supply Details shall be subject to Hydraulic Engineer's Specifications
 All work shall be carried out in a professional manner by Qualified Tradesman according to Landscape Design
 Responsibility will be taken by 300 designers for any variations in design, construction method, materials grade or specifications without permission from the Project Engineer or Landscape Architect.
 This document is a confidential document and shall not be distributed to any other parties without the written permission of the Project Engineer or Landscape Architect.

DATE	March 2011
SCALE	1:250 @ A1

	SHEET 5 of 6
	DRAWN IK

CHECKED DB	
ISSUE 3A	

DWG. TITLE
Level 4 Landscape Plan
PROJECT
THE UNIVERSITY OF SYDNEY
Abercrombie Precinct Redevelopment

360
Level 5 Ballarat House
68-72 Wentworth Av.
Surry Hills NSW 2010
P 612 9212 2204
F 612 9212 2256
E 360@360.net.au
ABN 20 418 301 319

LP-3A-05

