


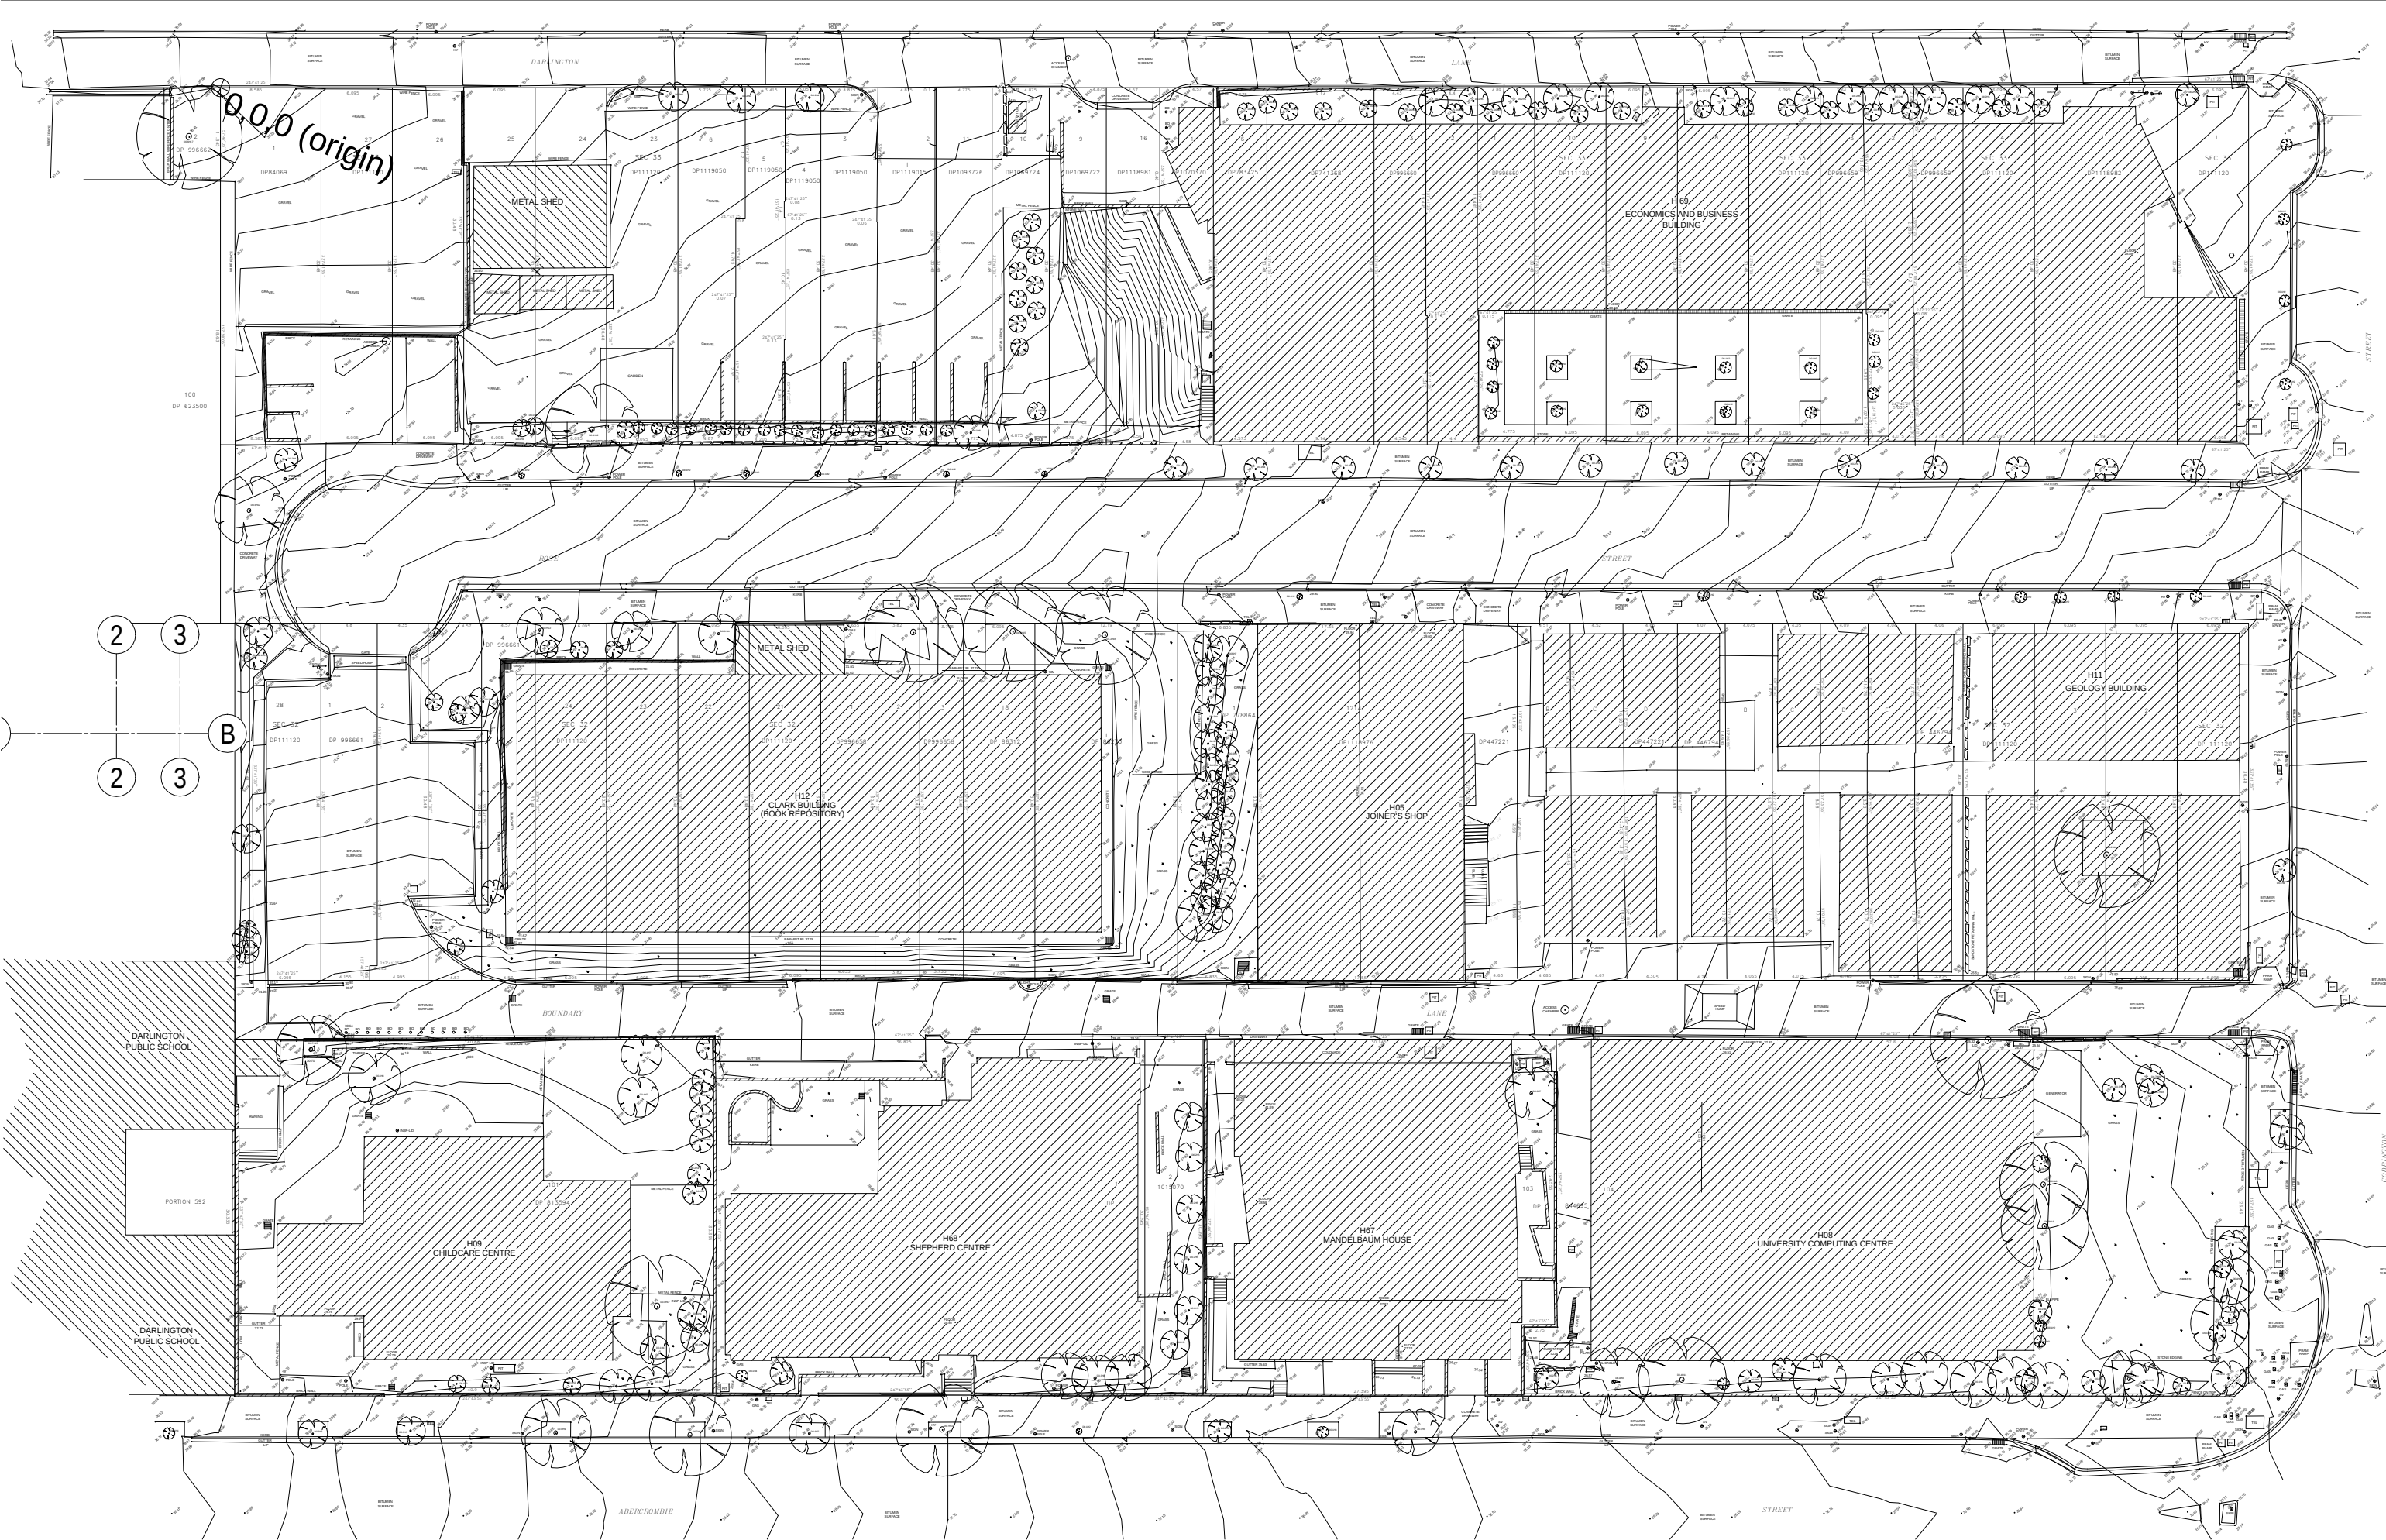

Copyright
WOODS BAGOT

Notes:
CONTRACTOR MUST VERIFY ALL DIMENSIONS
ON SITE BEFORE COMMENCING WORK OR
PREPARING WORKSHOP DRAWINGS. DO NOT
SCALE DRAWING.

PREFERRED PROJECT REPORT

13-07-12 7:26:21 PM

Client
THE UNIVERSITY OF SYDNEY

Drawing title
SURVEY PLAN

Project
ABERCROMBIE PRECINCT
REDEVELOPMENT

ABERCROMBIE PRECINCT, DARLINGTON, NSW 2008

Checked
CS

Approved
GS

Scale
1 : 250
@ A1 sheet size

50mm on original

WOODS BAGOT AUSTRALIA
ASIA
MIDDLE EAST
NORTH AMERICA

Project number
2-20-1874

Drawing number
A1002

Status
PART3A PPR

Revision
A

A PART3A PREFERRED PROJECT REPORT
Rev Description Date App'd