




USBS - CE: 01 - Concrete floors

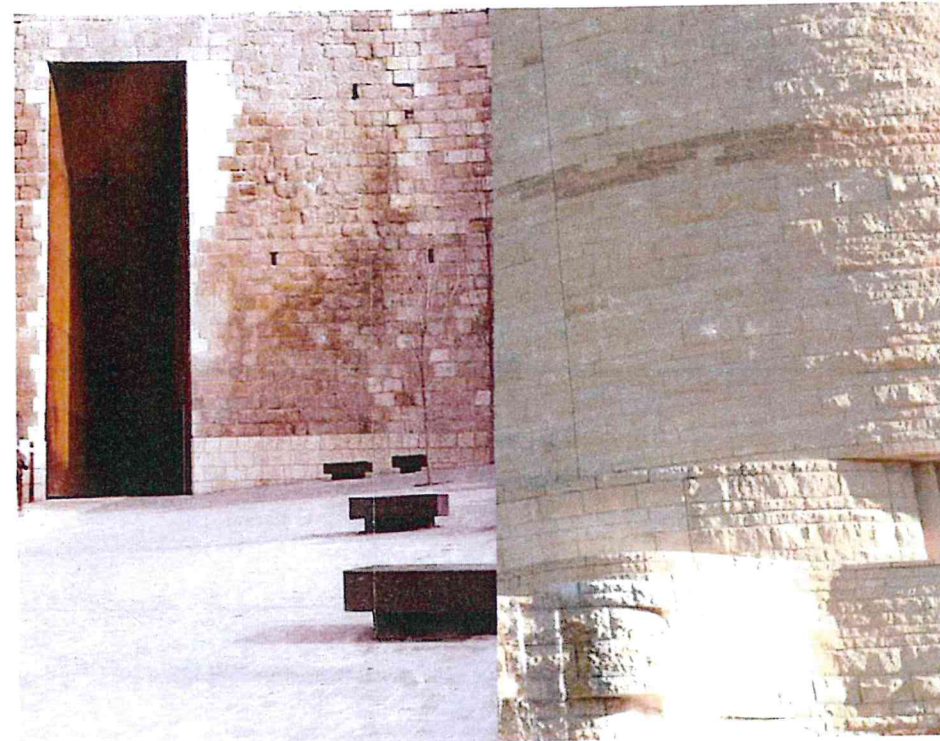


USBS - CD: 01 - Corten Steel retaining walls




USBS - CD: 02 - Sandstone retaining walls and external walls



USBS - CL: 01 - Glass and timber glazing

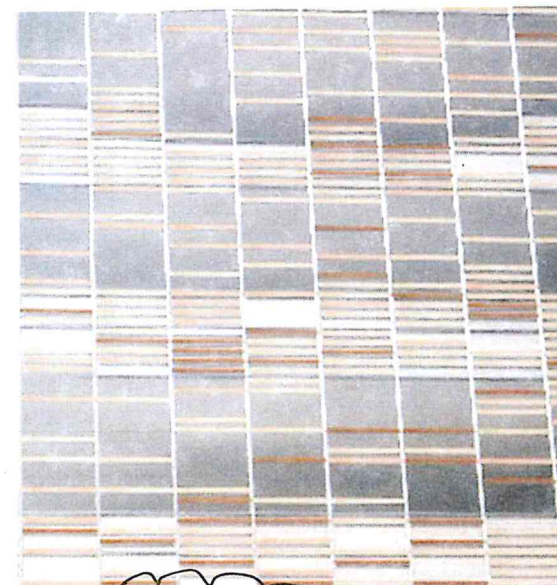

USBS - CL: 02 - Aluminium or Terracotta screen : Solar protection treatment to glazing system

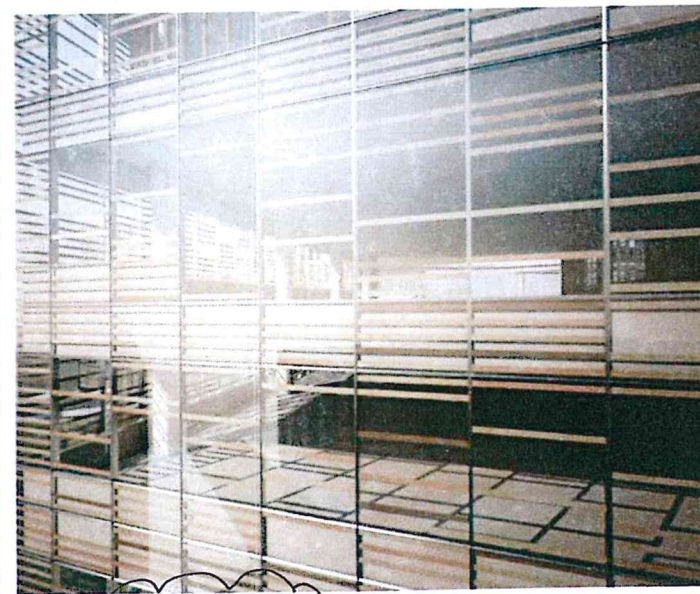

USBS - CL: 02 - Aluminium or Terracotta screen : Solar protection treatment to glazing system



USBS - CL: 02 - Aluminium or Terracotta screen : Solar protection treatment to glazing system



USBS - CD: 03 - Metal plantroom louvre



THE UNIVERSITY OF
SYDNEY

11
BASOT

CONTRACTOR MUST VERIFY ALL DIMENSIONS
ON SITE BEFORE COMMENCING WORK OR
PREPARING WORKSHOP DRAWINGS. DO NOT
SCALE DRAWING

PREFERRED PROJECT REPORT

Client
THE UNIVERSITY OF SYDNEY

Drawing title
FINISHES - MATERIALS / USBS

D TERRACOTTA SCREEN REVISED
C PART3A PREFERRED PROJECT REPORT
B Q&A plans corrected
A PART3A PREFERRED PROJECT REPORT
Rev Description

26/11/13 JC
12/07/12 GS
08/05/12 GS
13/04/12 GS
Date App'd

Project
ABERCROMBIE PRECINCT
REDEVELOPMENT
ABERCROMBIE PRECINCT, DARLINGTON, NEW 2008

Checked
CS
Approved
GS
Scale
1:1 A1 sheet size
50mm on original

Project number
2-20-1874
Drawing number
A9000
Status
PART3A PPR

D