


NOTE: LOTS ARE FROM TREHY INGOLD NEATE "CONCEPT PLAN" REVISION J DATED 1.5.2007. FINAL LOTS, DIMENSIONS AND AREAS ARE SUBJECT TO SURVEY.

This plan includes coloured information. If you have a black and white copy out do not have all of the information. This note is coloured red.

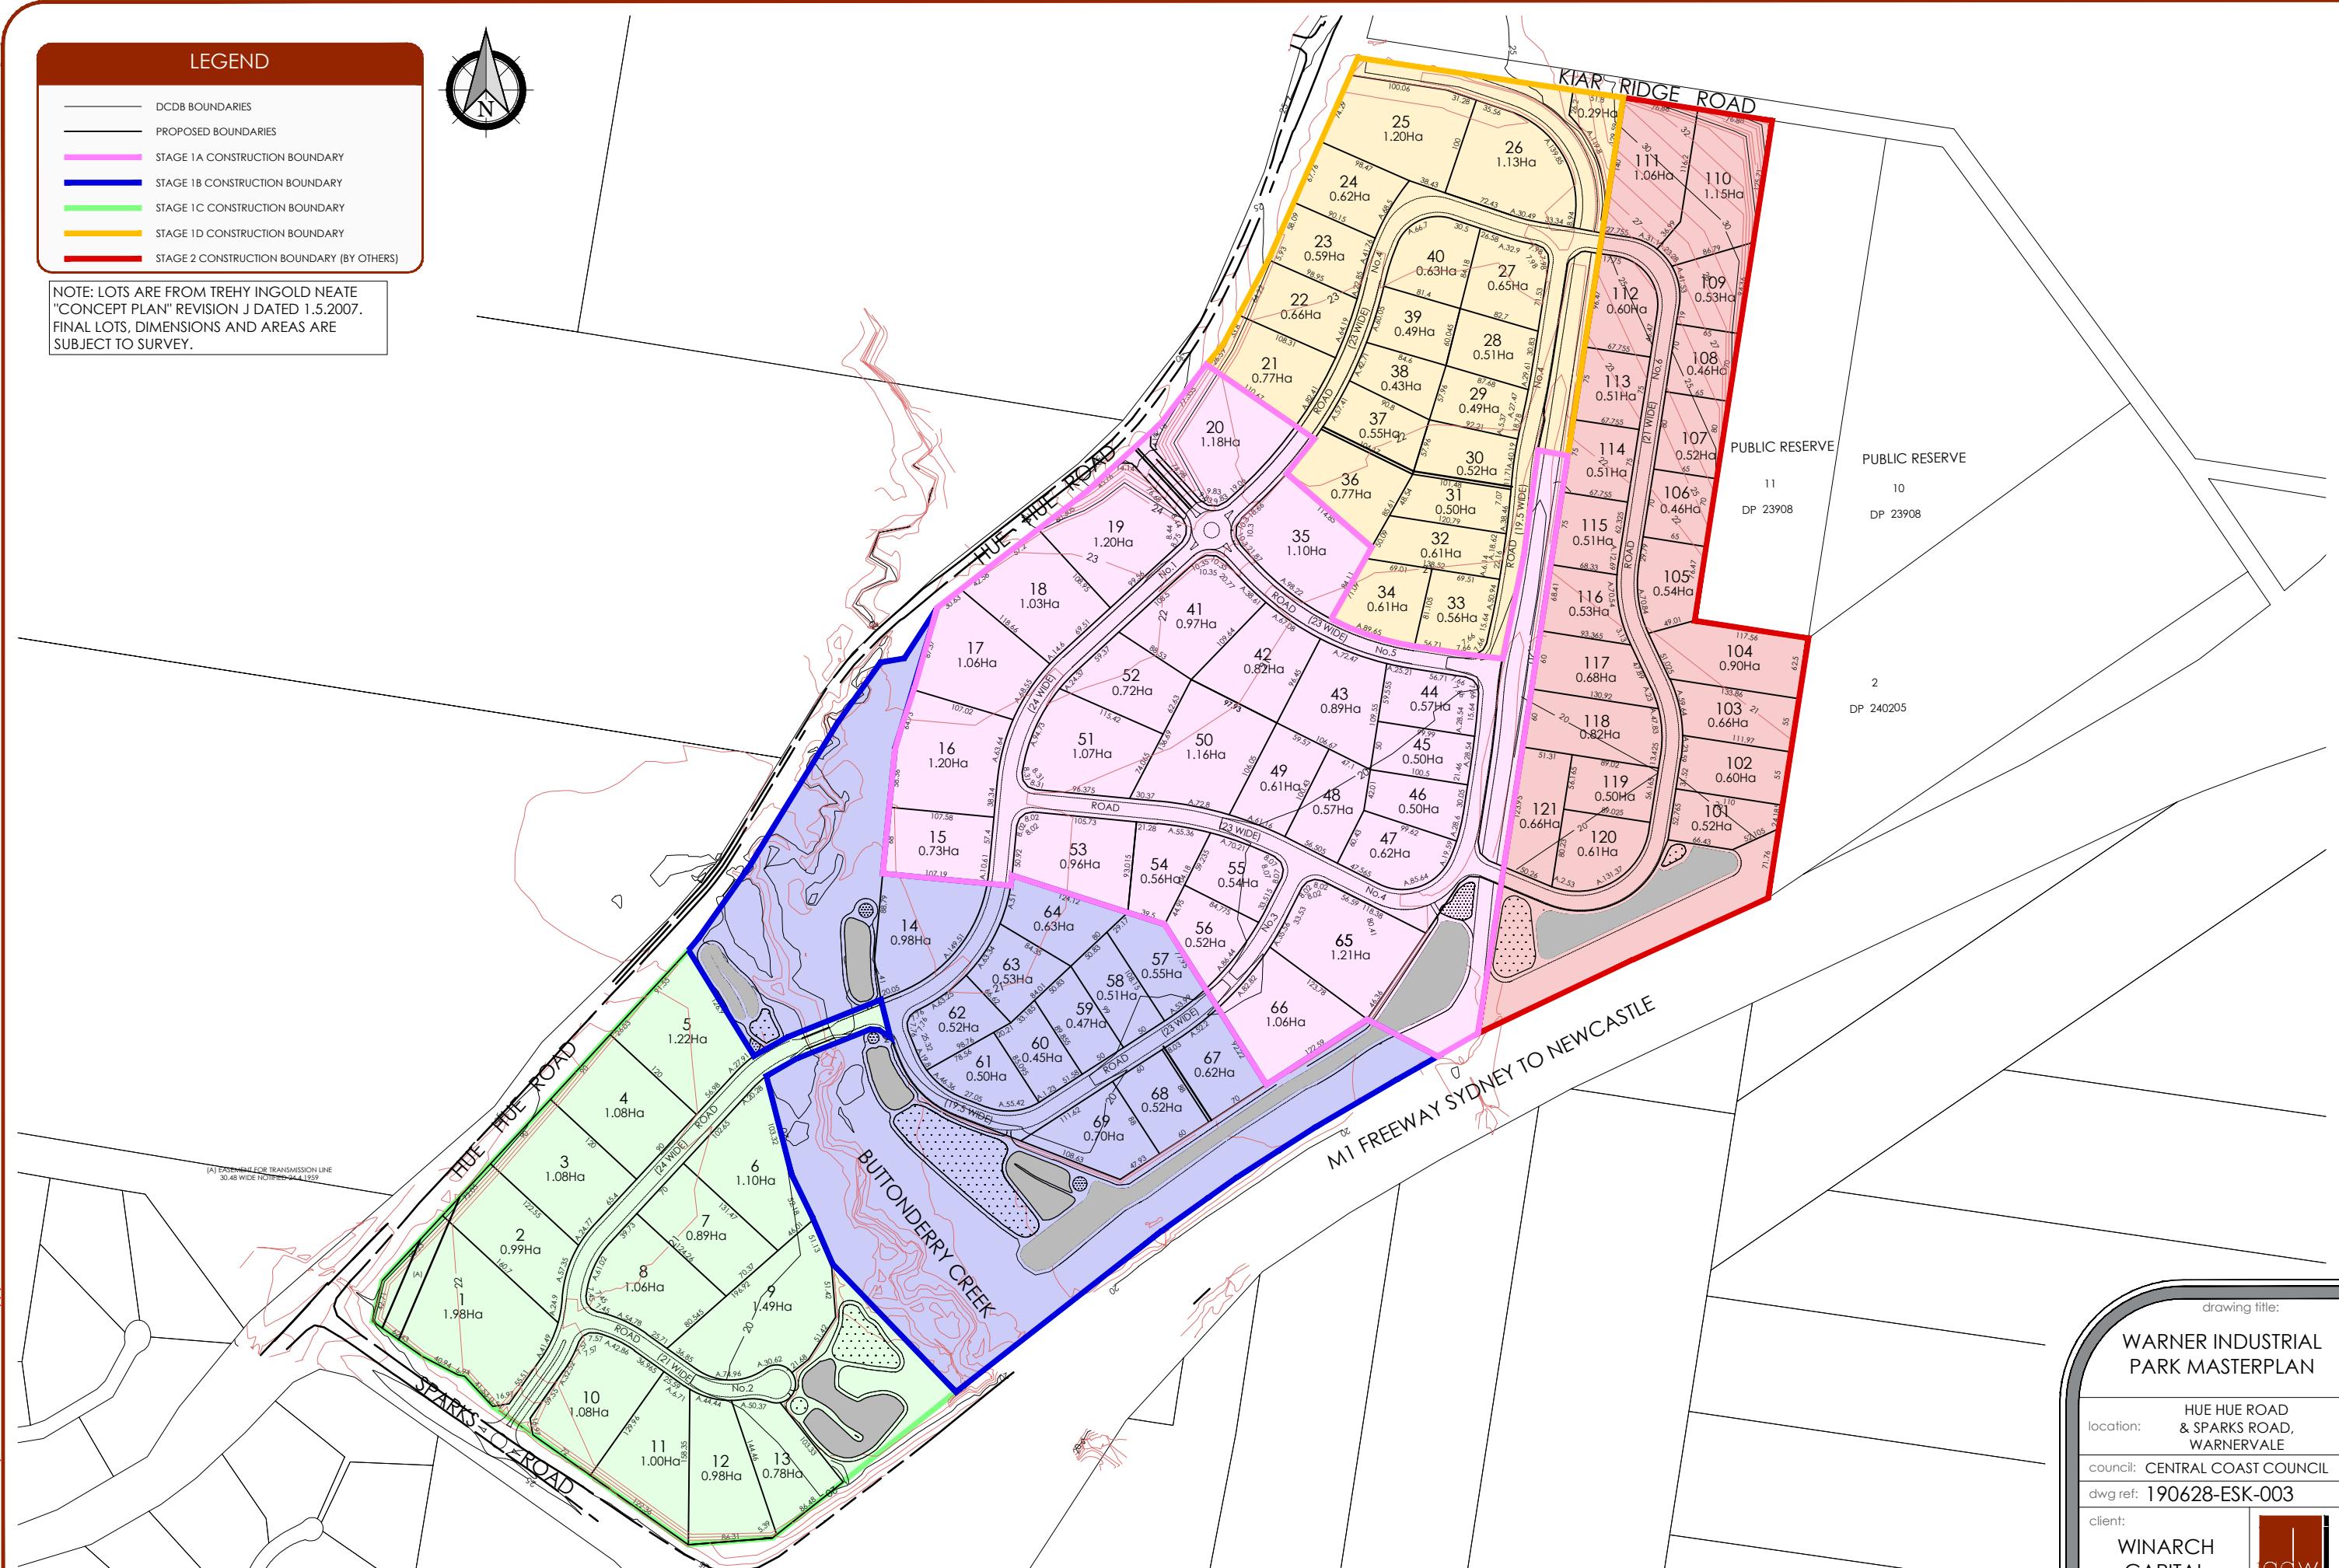

Ver.	date	comment	drawn	pm	level information	scale (A1 original size)	notes
D	16.12.21	STAGING UPDATED	JY	JY	DATUM: N/A CONTOUR INTERVAL: N/A	1:3000 0 60 120 150m A3	

- project management
- civil engineering
- infrastructure
- superintendence
- social impact
- town planning
- surveying
- development feasibility
- visualisation
- urban design

drawing title:  
**WARNER INDUSTRIAL PARK MASTERPLAN**

location: HUE HUE ROAD & SPARKS ROAD, WARNERVALE

council: CENTRAL COAST COUNCIL

dwg ref: 190628-ESK-003

client: WINARCH CAPITAL

central coast office ph: (02) 4305 4300  
hunter office ph: (02) 4978 5100  
sydney office ph: (02) 8046 7411

[www.adwjohnson.com.au](http://www.adwjohnson.com.au)