


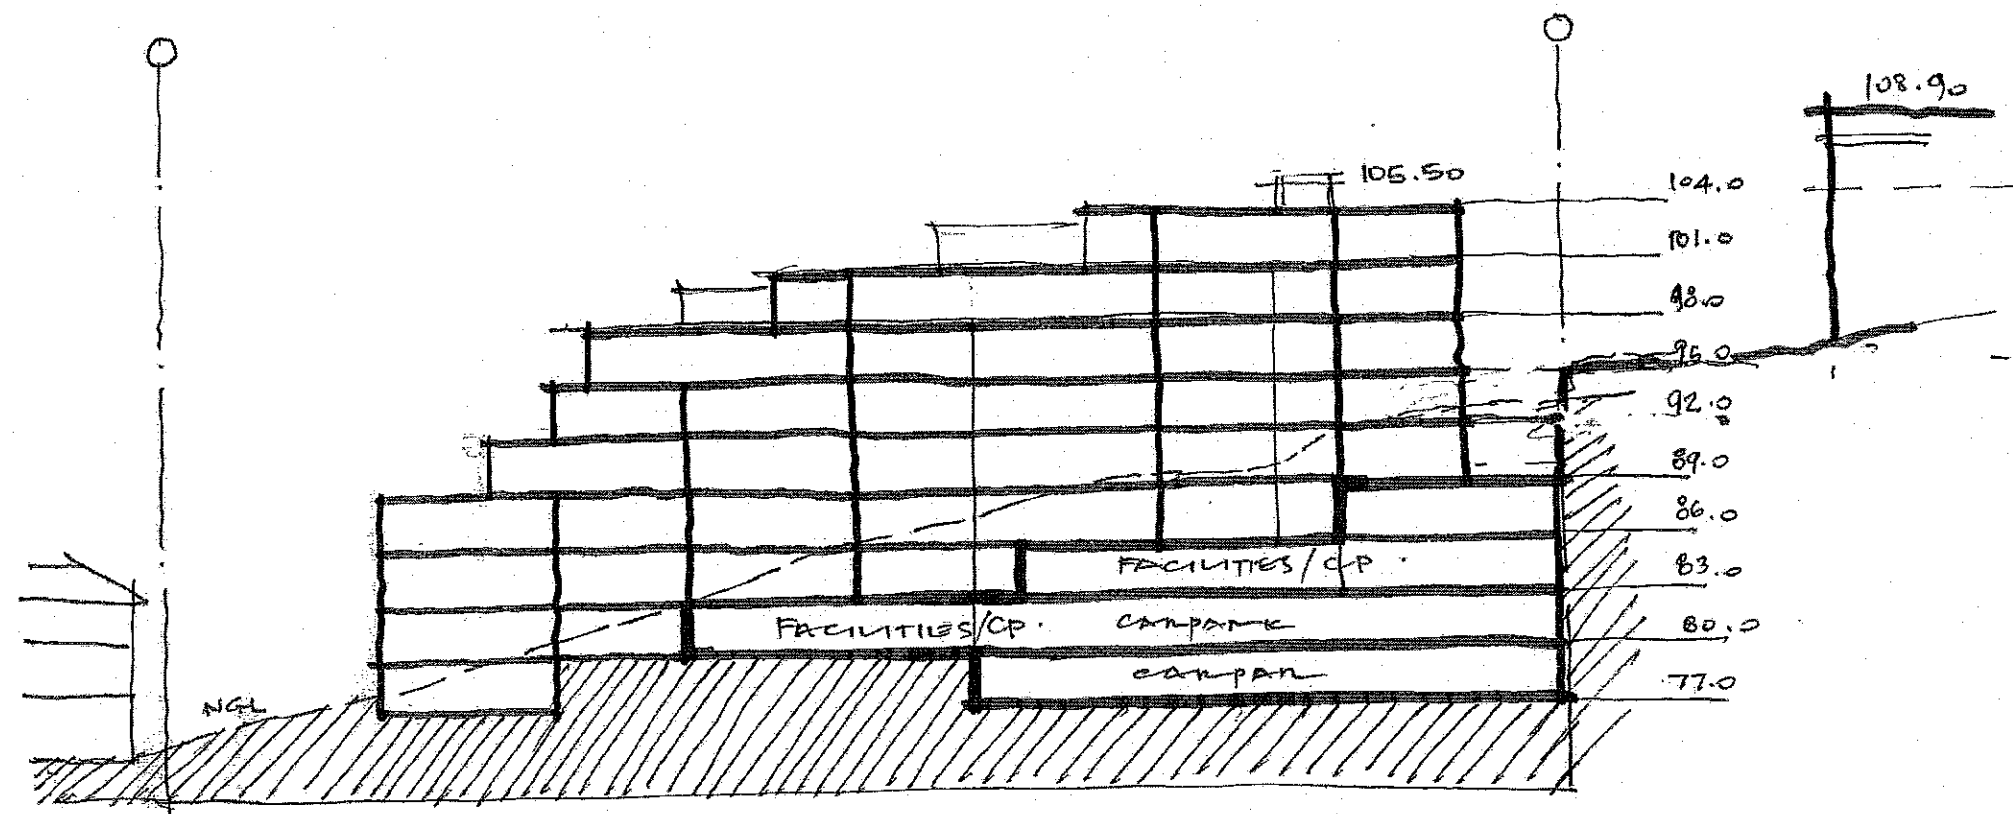

SECTION A-A.

SK 013.



marchese + partners international
 L7, 107 mount st. north sydney nsw 2060 australia
 ph: +61 2 9922 4375 fx: +61 2 9929 5786
 e: info@marchesepartners.com.au
 web: www.marchesepartners.com.au
 sydney - melbourne - brisbane - san diego