

WATERBROOK AT
GREENWICH

MORVEN GARDENS


LEGEND




SITE BOUNDARY




EXISTING SPOT LEVEL

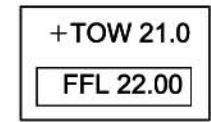


PROPOSED SPOT LEVEL

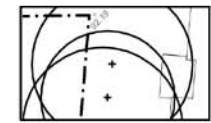


TOP OF WALL LEVEL

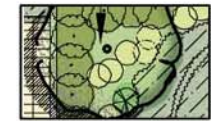


FINISHED FLOOR LEVEL

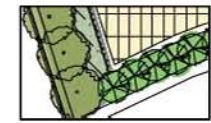

EXISTING TREE RETAINED

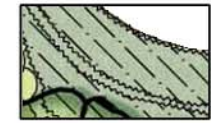

PROPOSED TREES

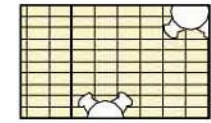

PROPOSED SHRUBS



PROPOSED GROUNDCOVERS



UNIT PAVING

PLANT SCHEDULE

ID	BOTANICAL NAME	COMMON NAME	HEIGHT (m)	SIZE	QTY
TREES					
El-re	<i>Elaeocarpus reticulatus</i>	Blueberry Ash	>3 - 5m	75L	7
SHRUBS					
Ac-he	<i>Acmena 'Hedgemaster'</i>	Lillypilly	>75 - 90cm	25L	45
Pl-li	<i>Pimelea linifolia</i>	Slender Rice-flower	>75 - 90cm	15L	44
Pl-re	<i>Pittosporum revolutum</i>	Rough Fruit Pittosporum	>150cm - 3m	25L	160
SR	<i>Syzygium 'Royal Flame'</i>	Magenta Lillypilly	>150cm - 3m	25L	134
ST	<i>Strelitzia parvifolia</i>	Spoon Leafed Strelitzia	>75 - 90cm	15L	43
GROUNDCOVER					
Di-ca	<i>Dianella caerulea</i>	Paroo Lily	>30 - 45cm	200mm	102
Di-re	<i>Dianella revoluta</i>	Blue Flax Lily	>30 - 45cm	200mm	171
Tr-ja	<i>Trachelospermum jasminoides 'Tridax'</i>	Jasmine	<=30cm	5L	201
Vi-he	<i>Viola hederacea</i>	Native Violet	<=30cm	200mm	263

NOTE:

* Plant quantities on planting plan take precedence over quantities identified in this schedule.

E	NSW Health	29-Sept-08
D	Revised DA Submission	30-May-08
C	Revised DA Submission	22-May-08
B	Revised DA Submission	11.10.07
A	Development Application description	26.03.07



taylor
brammer

taylor brammer landscape architects pty ltd

sydney
218 Oxford Street, Woolahra, NSW, Australia, 2025
tel: (02) 9387 8855 fax: (02) 9387 8155
e: sydney@taylorbrammer.com.au

south coast
26 Moore Street, Austinmer, NSW, Australia, 2515
tel: (02) 4267 5088 fax: (02) 4267 4826
e: southcoast@taylorbrammer.com.au

project:
Proposed Private Hospital
1-8 Nield Ave, Greenwich
drawing title:

ROOF PLAN

scale: 1:200@A1 drawn: RL drawing no.: revision:
date: 29-Sept-08 designed: DMT
job no.: 07-0043 checked: DMT

Copyright of Taylor Brammer Landscape Architects Pty Ltd. Figured dimensions shall be taken in preference to scaling. The contractor shall check all dimensions on site before commencing work.

