


SERVICES ON THIS DRAWING
ARE SHOWN BELOW SLAB U.L.O

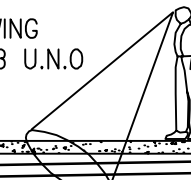

Revision	Amendment	Date	Initial
E	D.A. ISSUE	25.09.08	ZO
D	D.A. ISSUE	21.05.08	ZO
C	D.A. ISSUE	15.10.07	ZO
B	D.A. ISSUE	27.03.07	ZO
A	D.A. SUBMISSION	19.03.07	ZO

Discipline	Dwg. No.	Date	Revisions
ARCHITECTURAL	DA-206	22.09.08	H
STRUCTURAL			
MECHANICAL			
ELECTRICAL			


Notes
Dimensions not shown to be checked on site. Do not scale of this drawing.
This drawing is to be read in conjunction with a specification. Invert levels are
indicative only and are to be checked prior to commencement of work.
Position of Authorities mains and/or existing services are to be checked
prior to commencement of work. Report any discrepancies to the Architect
for decision/clarification before proceeding with the work. These designs,
drawings, specifications and the copyright therein remain the property of
The LHO Group and must not be used, altered, reproduced, or copied
wholly or in part without the written permission of the owners.

0 MM ON ORIGINAL 40 80

Client



Architect
marchese + partners
architects
level 7, 107 mount street
north sydney nsw 2060
p: (02) 9922 4375
f: (02) 9929 5786
email: info@marchesepartners.com.au
web: www.marchesepartners.com.au
ACN: 067 427 687

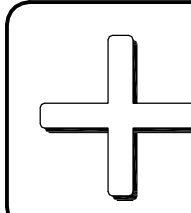

Project
Proposed Private Hospital
1-8 Nield Avenue,
Greenwich

Consultant
LHO GROUP
HYDRAULIC, FIRE PROTECTION & CIVIL ENGINEERS SYDNEY
LHO Group Pty Limited
Level 1, 25 Atchison Street
St Leonards NSW 2065
PO Box 114
St Leonards NSW 1590
p: (02) 9439 1422
f: (02) 9439 1422
e: sydney@lhogroup.com.au
www.lhogroup.com.au
ABN: 13 001 695 901
AS/NZS: ISO 9001

Drawing **CIVIL SERVICES**
DRAINAGE CONCEPT
FLOOR PLAN - RL:98.20

Design	ZO	Drawn	JK
Date	FEB. 2007	Design Validated	MA
Sheet		QA Approved	
Scale	1:200	Computer Dwg.No.	
Job No.	0508-0028	Dwg.No.	C06
		Issue	E

